



Design Firm
Registration
#164-08472

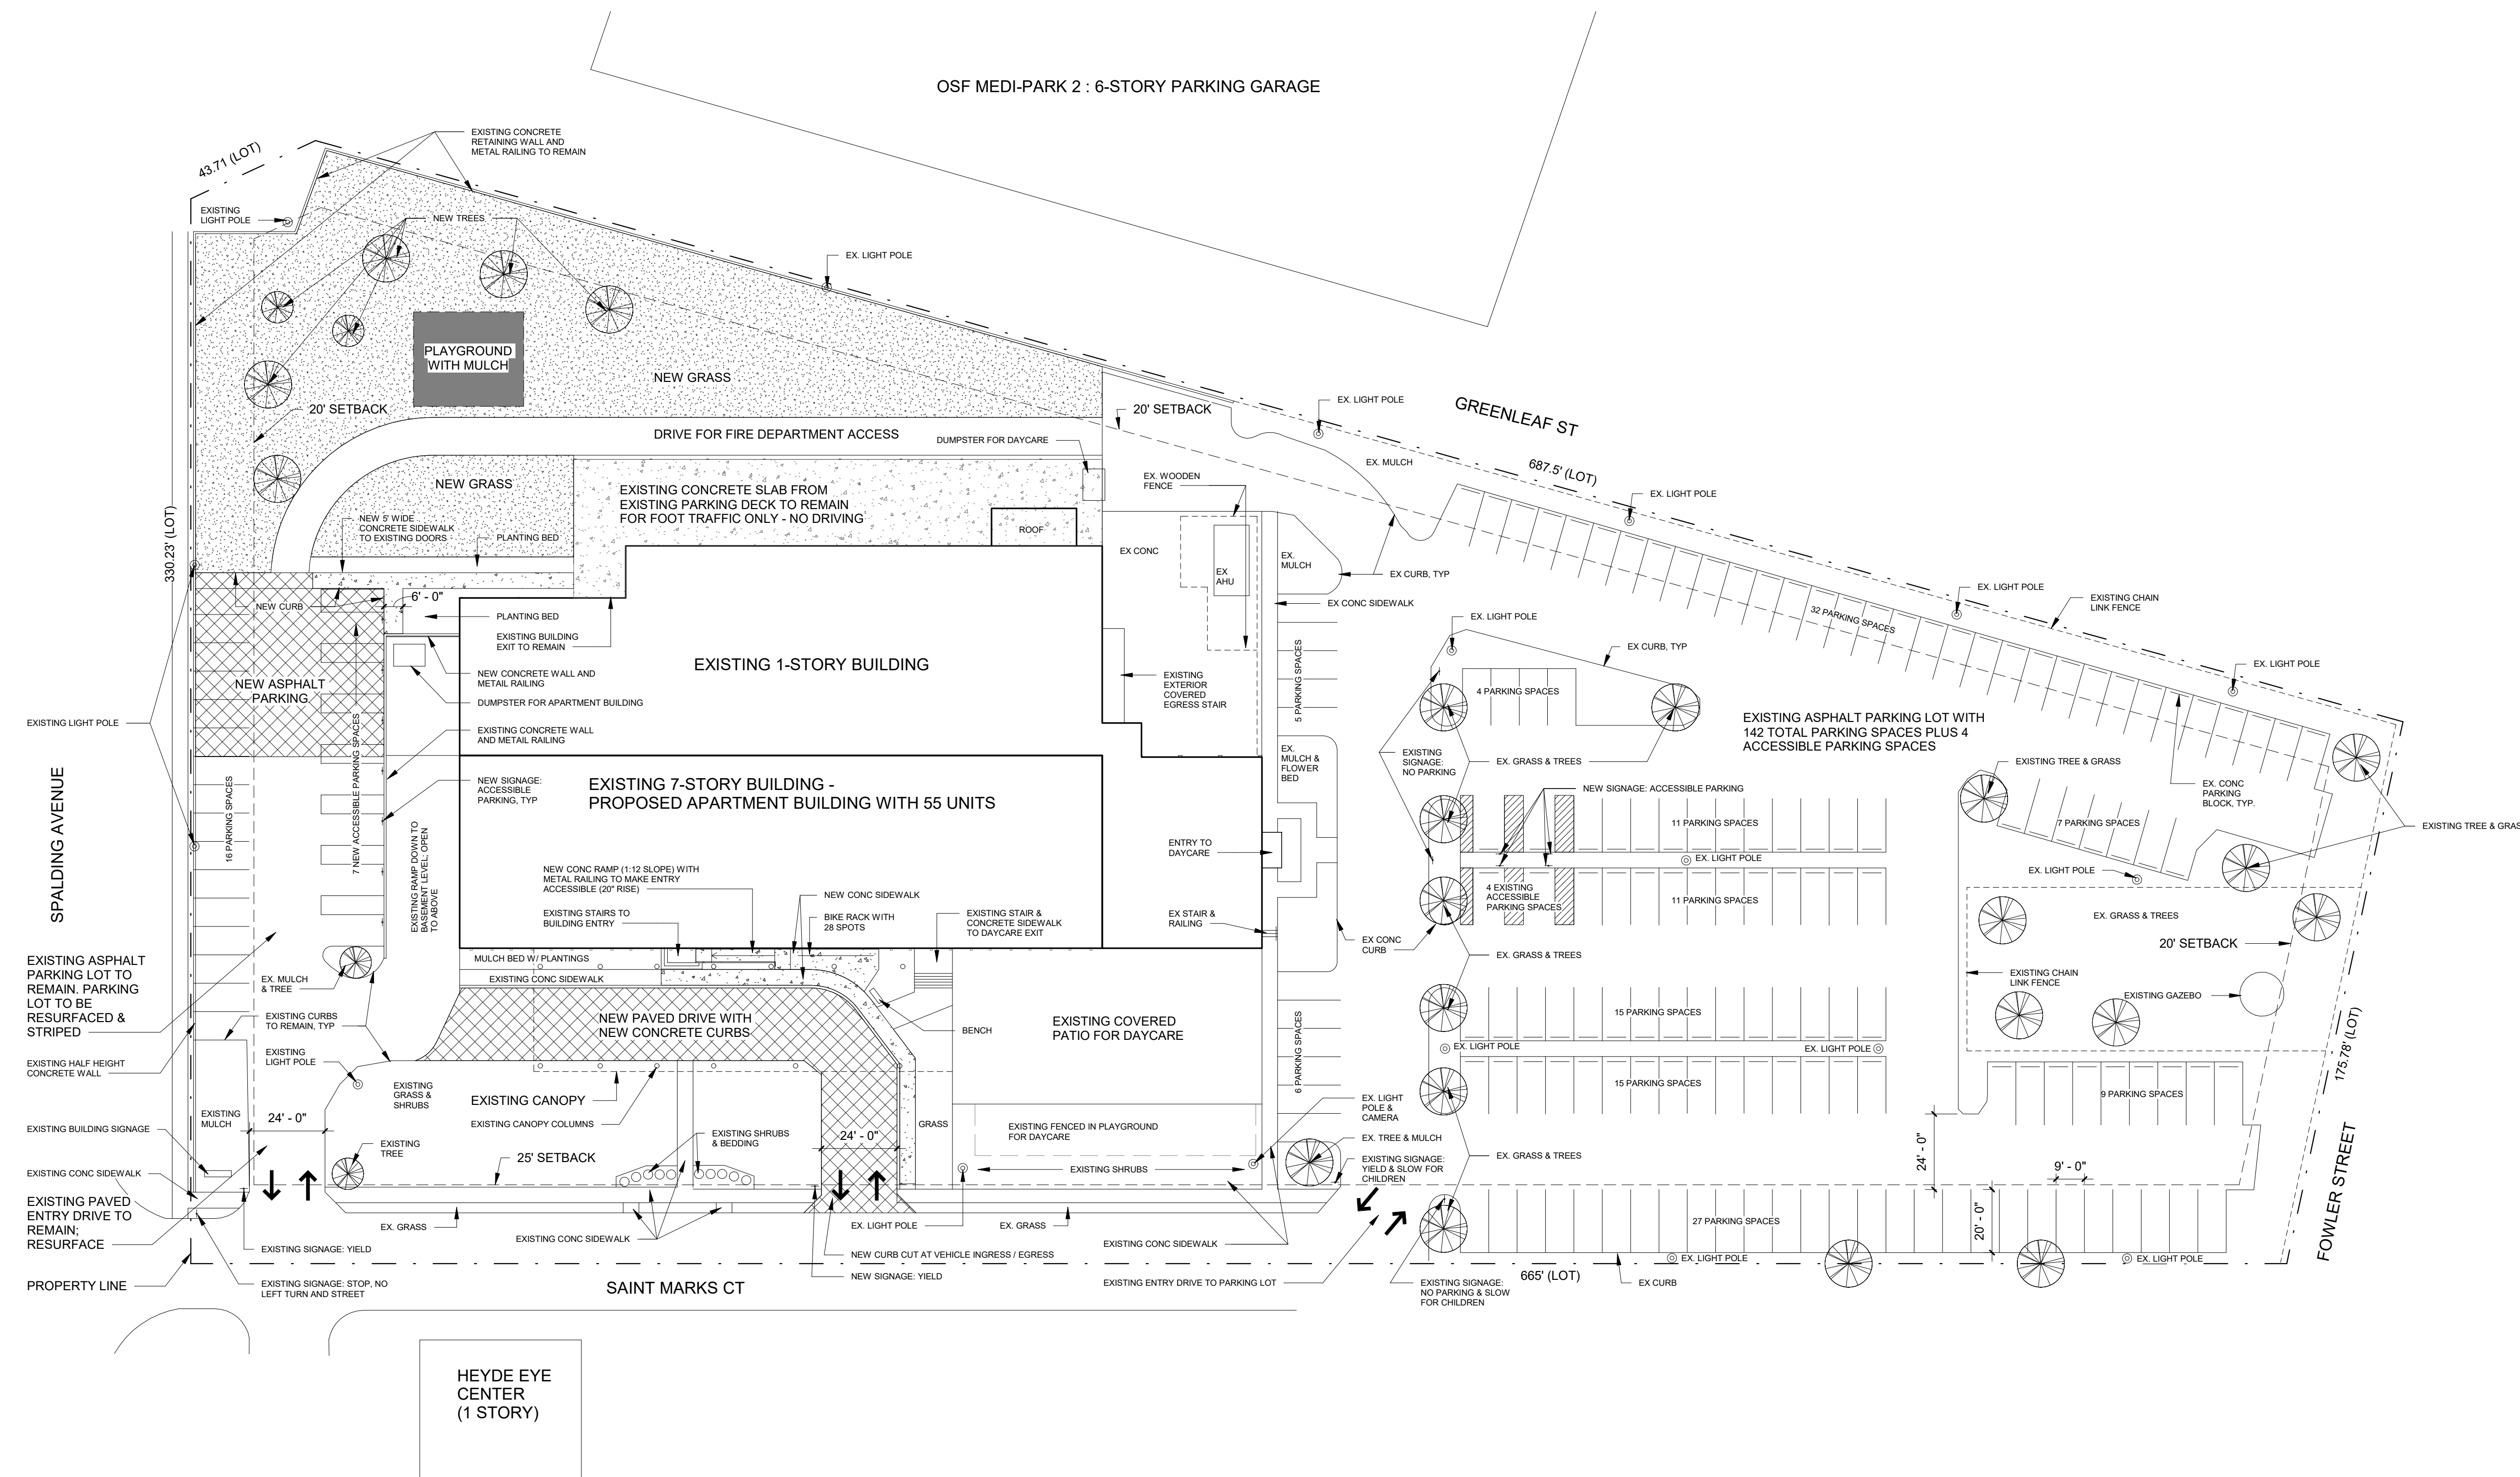

1 BUILDING SITE PLAN
1" = 30'-0"

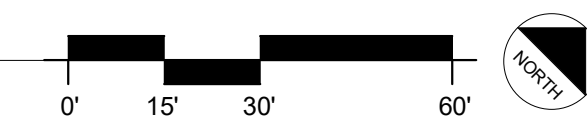

DATE: 10/15/2021
DRAWN: SMJ
REVIEWED: JMU

REVISIONS		
#	DATE	DESCRIPTION

DRAFT - NOT FOR CONSTRUCTION

BUILDING SITE PLAN
PHOENIX MANOR RENOVATION OF BUILDING
PHOENIX COMMUNITY DEVELOPMENT SERVICES
415 St Marks Court
Peoria, Illinois

SHEET
C101
PROJECT # 210029