



Farnsworth
GROUP

7707 N. KNOXVILLE AVE, SUITE 100
PEORIA, ILLINOIS 61614
(309) 689-9888 / info@f-h.com

www.f-h.com
Engineers | Architects | Surveyors | Scientists
Date: Description:

SITE PLAN REVIEW

PROJECT:
Peoria Civic Center

**CORNER OF
FULTON AND
JEFFERSON**

201 SW Jefferson Ave
Peoria, IL 61602

Date: 05/11/2017

Design/Drawn: LMT

Reviewed:


Field Book No.:

SHEET TITLE:



LAYOUT PLAN

1

Project No.: 0160203.00

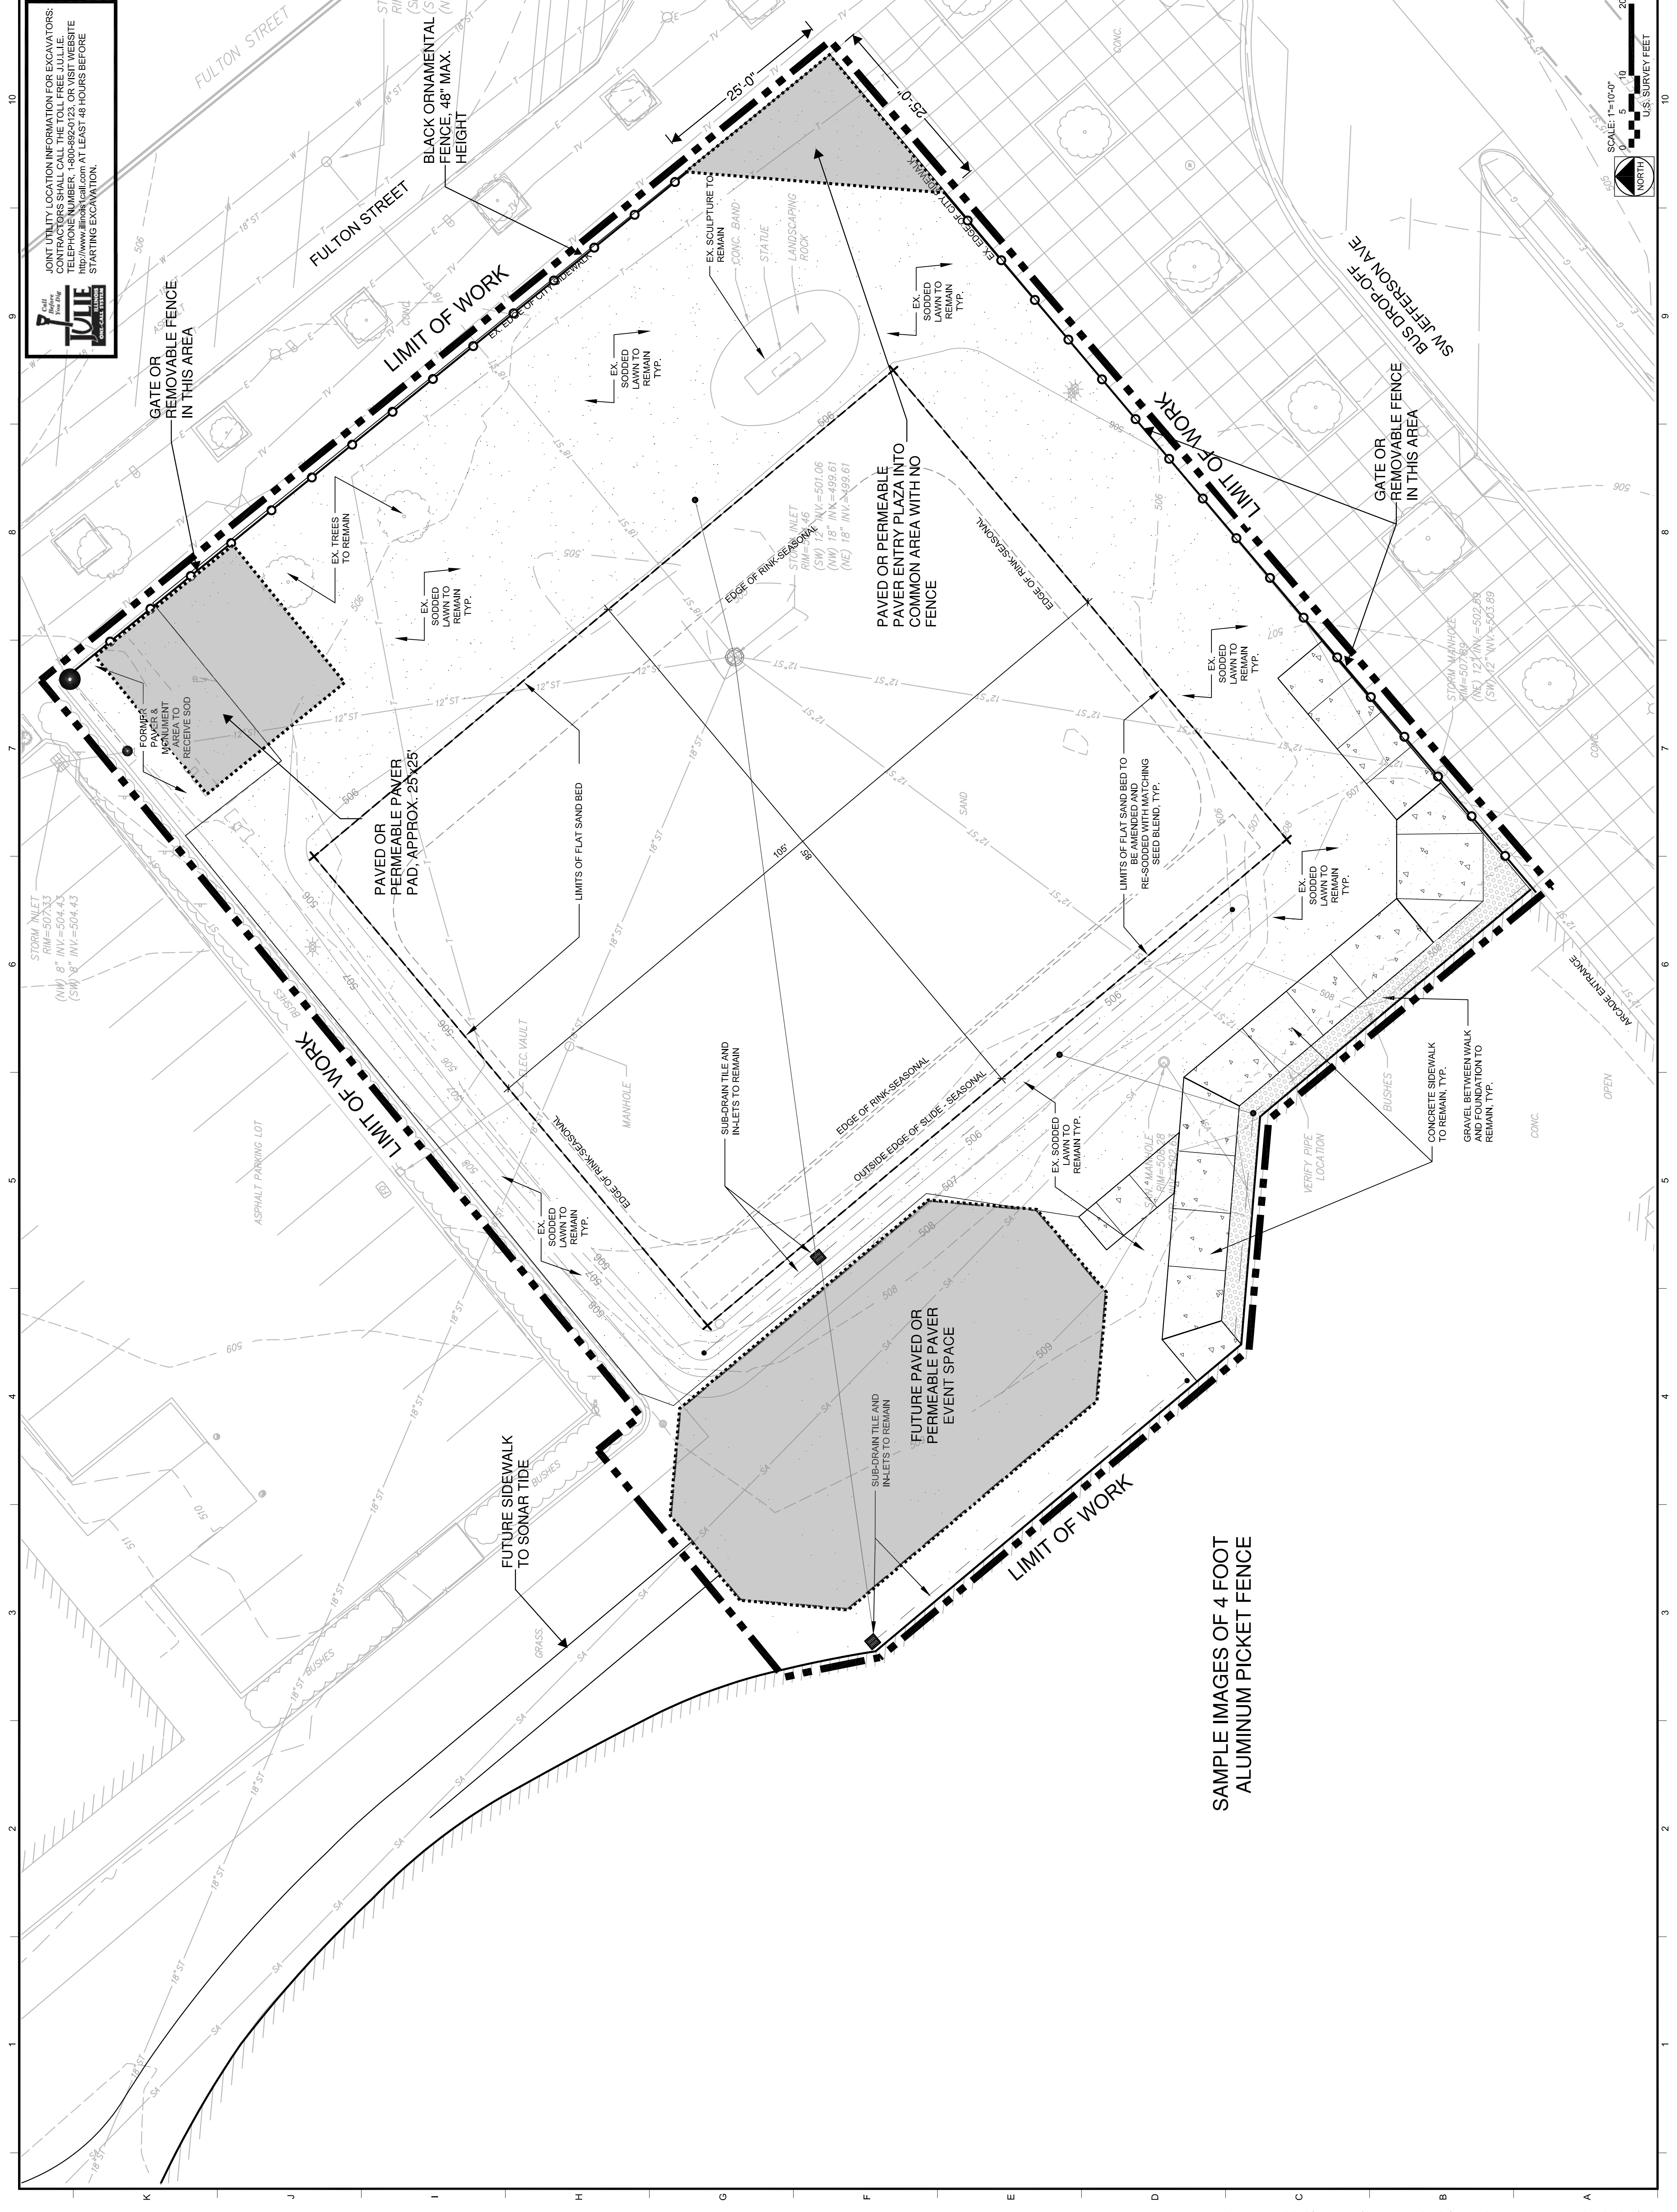

JOINT UTILITY LOCATION INFORMATION FOR EXCAVATORS:
CONTRACTORS SHALL CALL THE TOLL-FREE TULLIE
TELEPHONE NUMBER, 1-800-892-0123, OR VISIT WEBSITE
http://www.tullie.com AT LEAST 48 HOURS BEFORE
STARTING EXCAVATION.

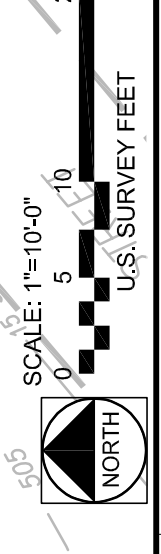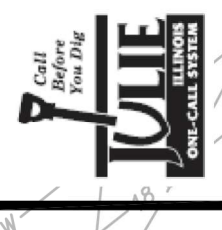

SCALE: 1"=10'-0"
U.S. SURVEY FEET

SAMPLE IMAGES OF 4 FOOT
ALUMINUM PICKET FENCE