
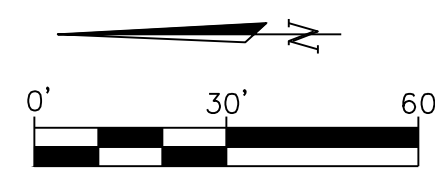


S:\ENGINEERING\PROJECTS\150\20170019 FRANKLIN PARKING LOT IMPROV\400 CAD\404_EXHIBITS\C1-REV PROP SCENARIO.DWG 9/26/2017 11:24 AM

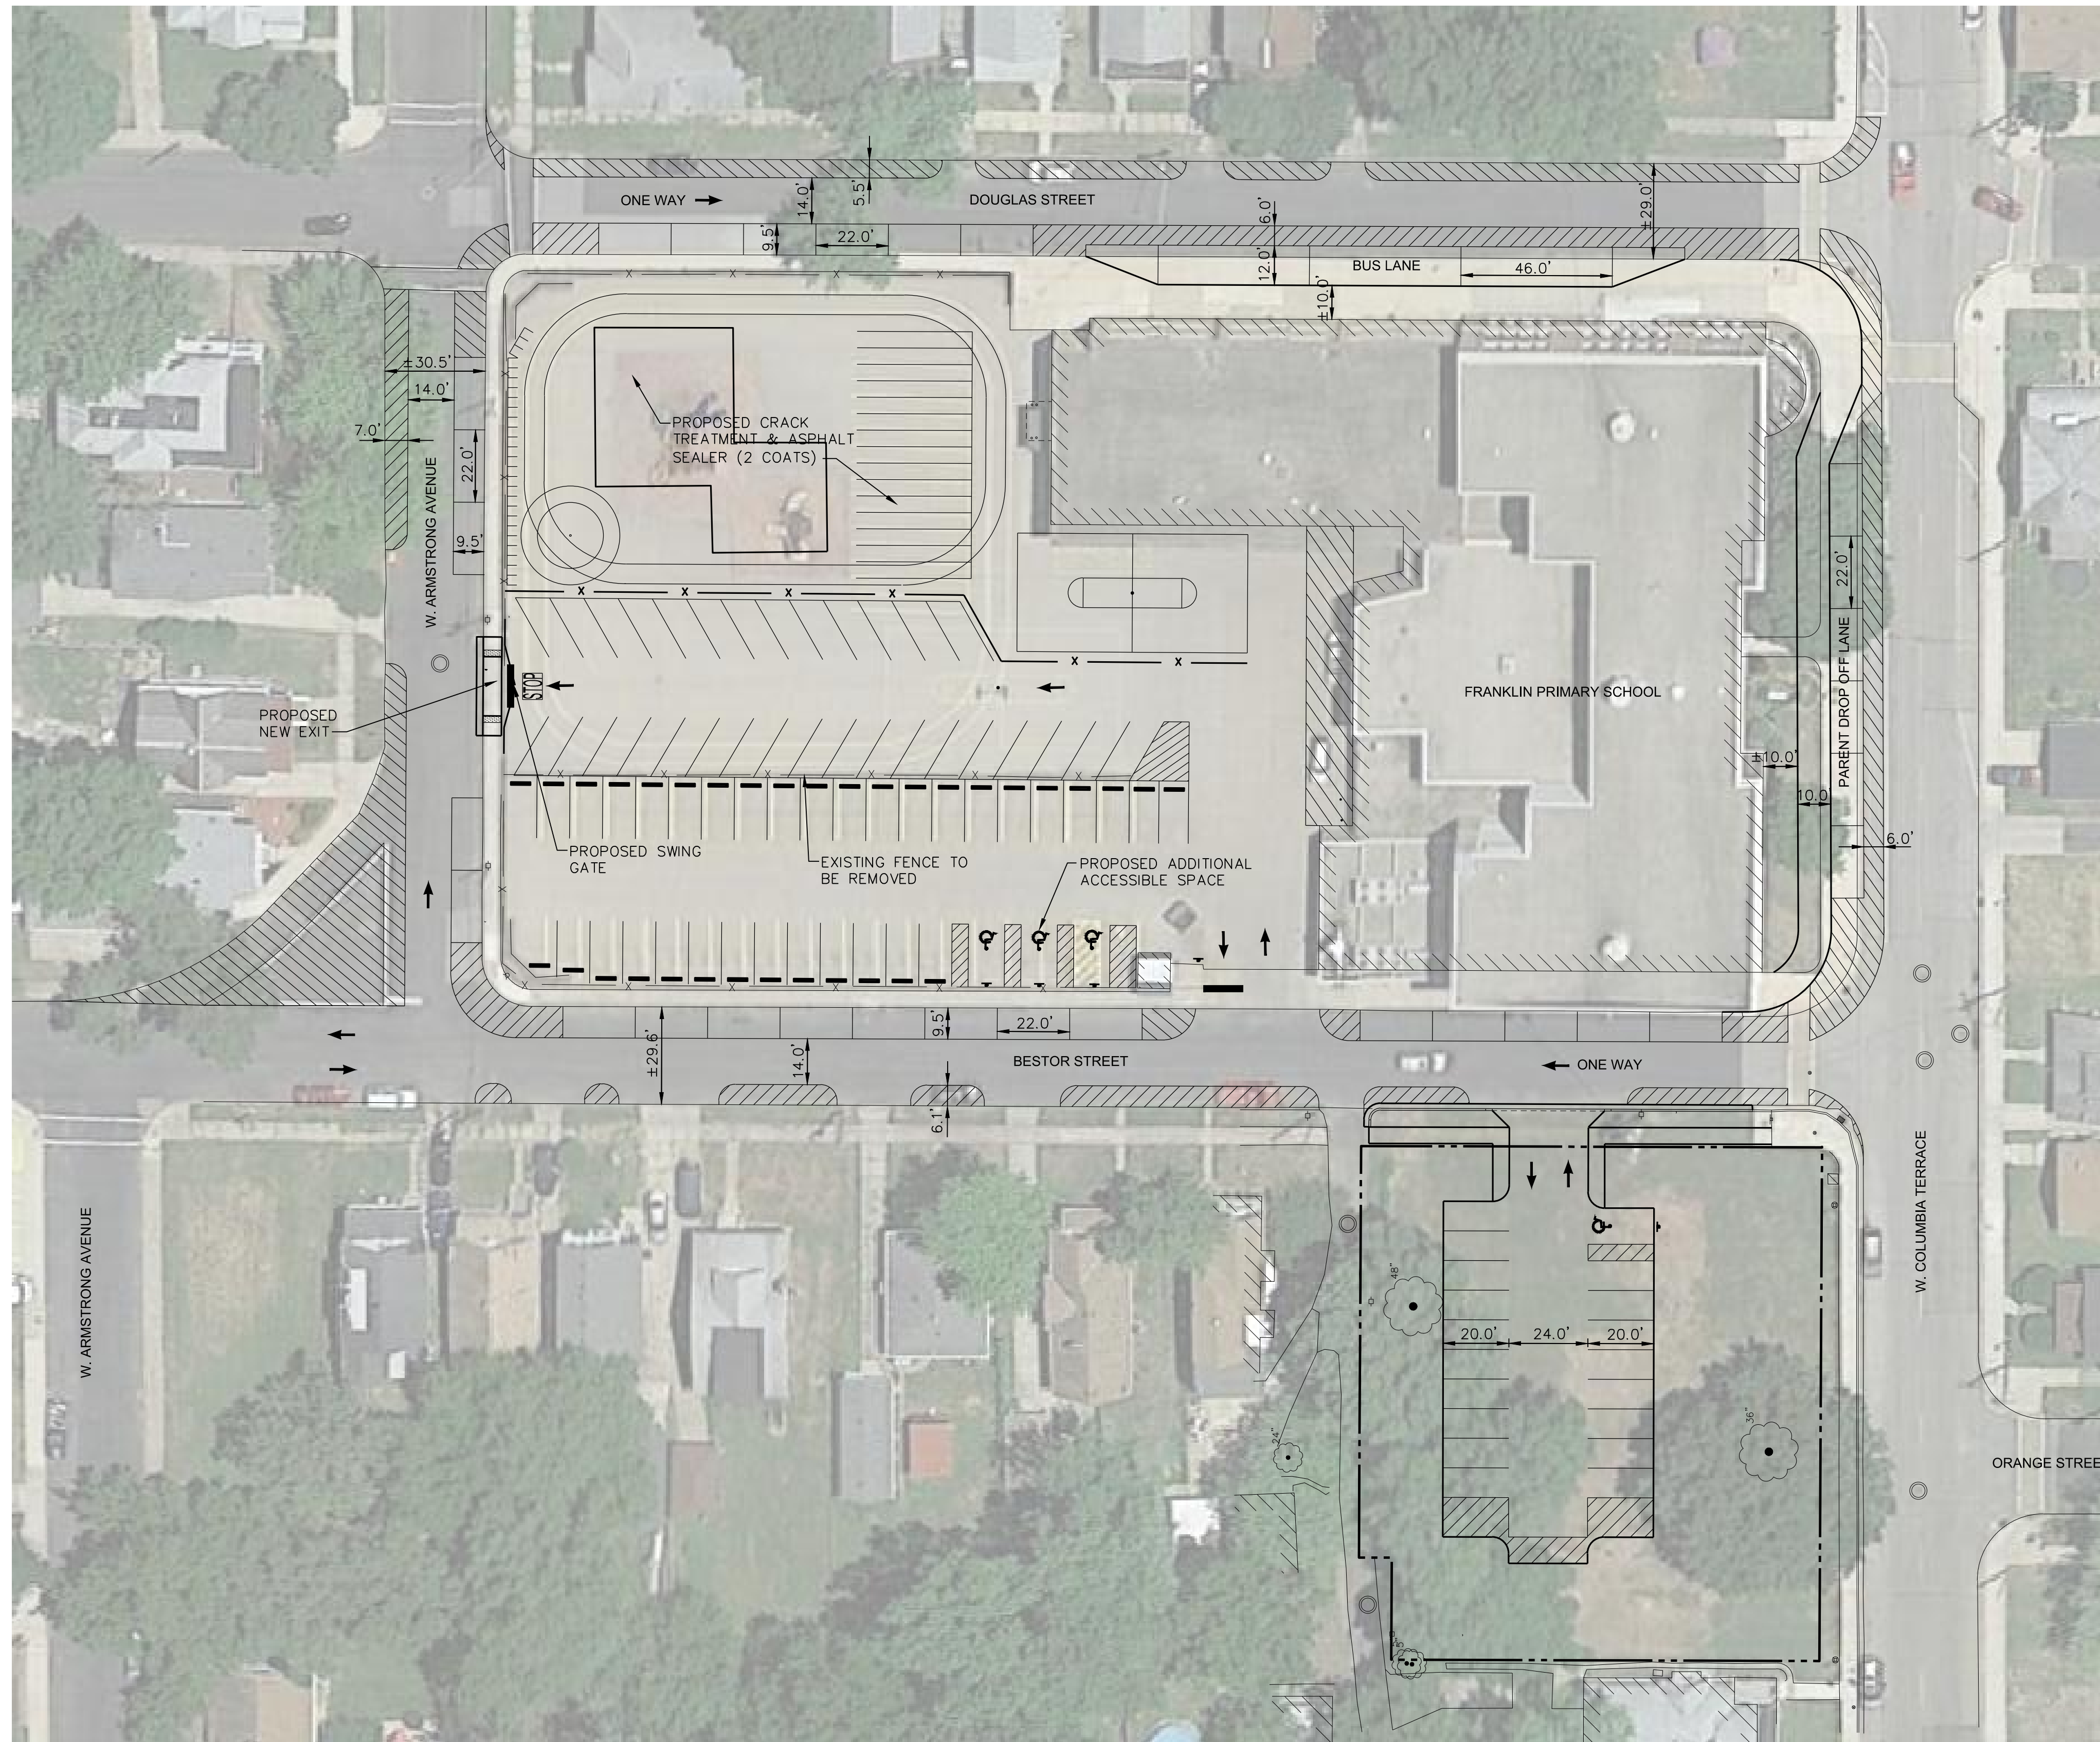

OVERALL SITE PLAN

SCALE: 1" = 30'

FRANKLIN PARKING REQUIREMENTS	
FULL TIME STAFF:	67
PART TIME STAFF/VOLUNTEERS:	17
INTERMITTENT PARENT/GUARDIAN:	5
TOTAL:	89

EXISTING PARKING LOT SPACES:	36
EXISTING PARKING LOT ACCESSIBLE SPACES:	1
TOTAL:	37

EXISTING PARKING LOT PROPOSED PARKING SPACES:	65
EXISTING PARKING LOT PROPOSED ACCESSIBLE SPACES:	3
SUBTOTAL:	68
PROPOSED PARKING LOT PROPOSED PARKING SPACES:	18
PROPOSED PARKING LOT PROPOSED ACCESSIBLE SPACE:	1
SUBTOTAL:	19
PROPOSED BESTOR STREET PARKING SPACES:	13
PROPOSED DOUGLAS STREET PARKING SPACES:	6
PROPOSED ARMSTRONG AVENUE PARKING SPACE:	5
SUBTOTAL:	24
TOTAL:	111



1904 NE Monroe Street
Peoria, Illinois 61603
309.690.7766
www.mweainc.com

IL Design Firm Reg. No.
184-005896

REVISED
PROPOSED SITE PLAN

PEORIA PUBLIC SCHOOLS
FRANKLIN PRIMARY SCHOOL PARKING
LOT EXPANSION AND REHABILITATION
807 W. COLUMBIA TERRACE
PEORIA, ILLINOIS

Issued	
Rev	Date
Description	

Designed: RDC 05/01/2017
Drawn: CJD 05/01/2017
Checked:
Approved:

PROJECT NUMBER
20170019

SHEET REFERENCE NUMBER

C1