




**1 SOUTH ELEVATION**  
1/4" = 1'-0"

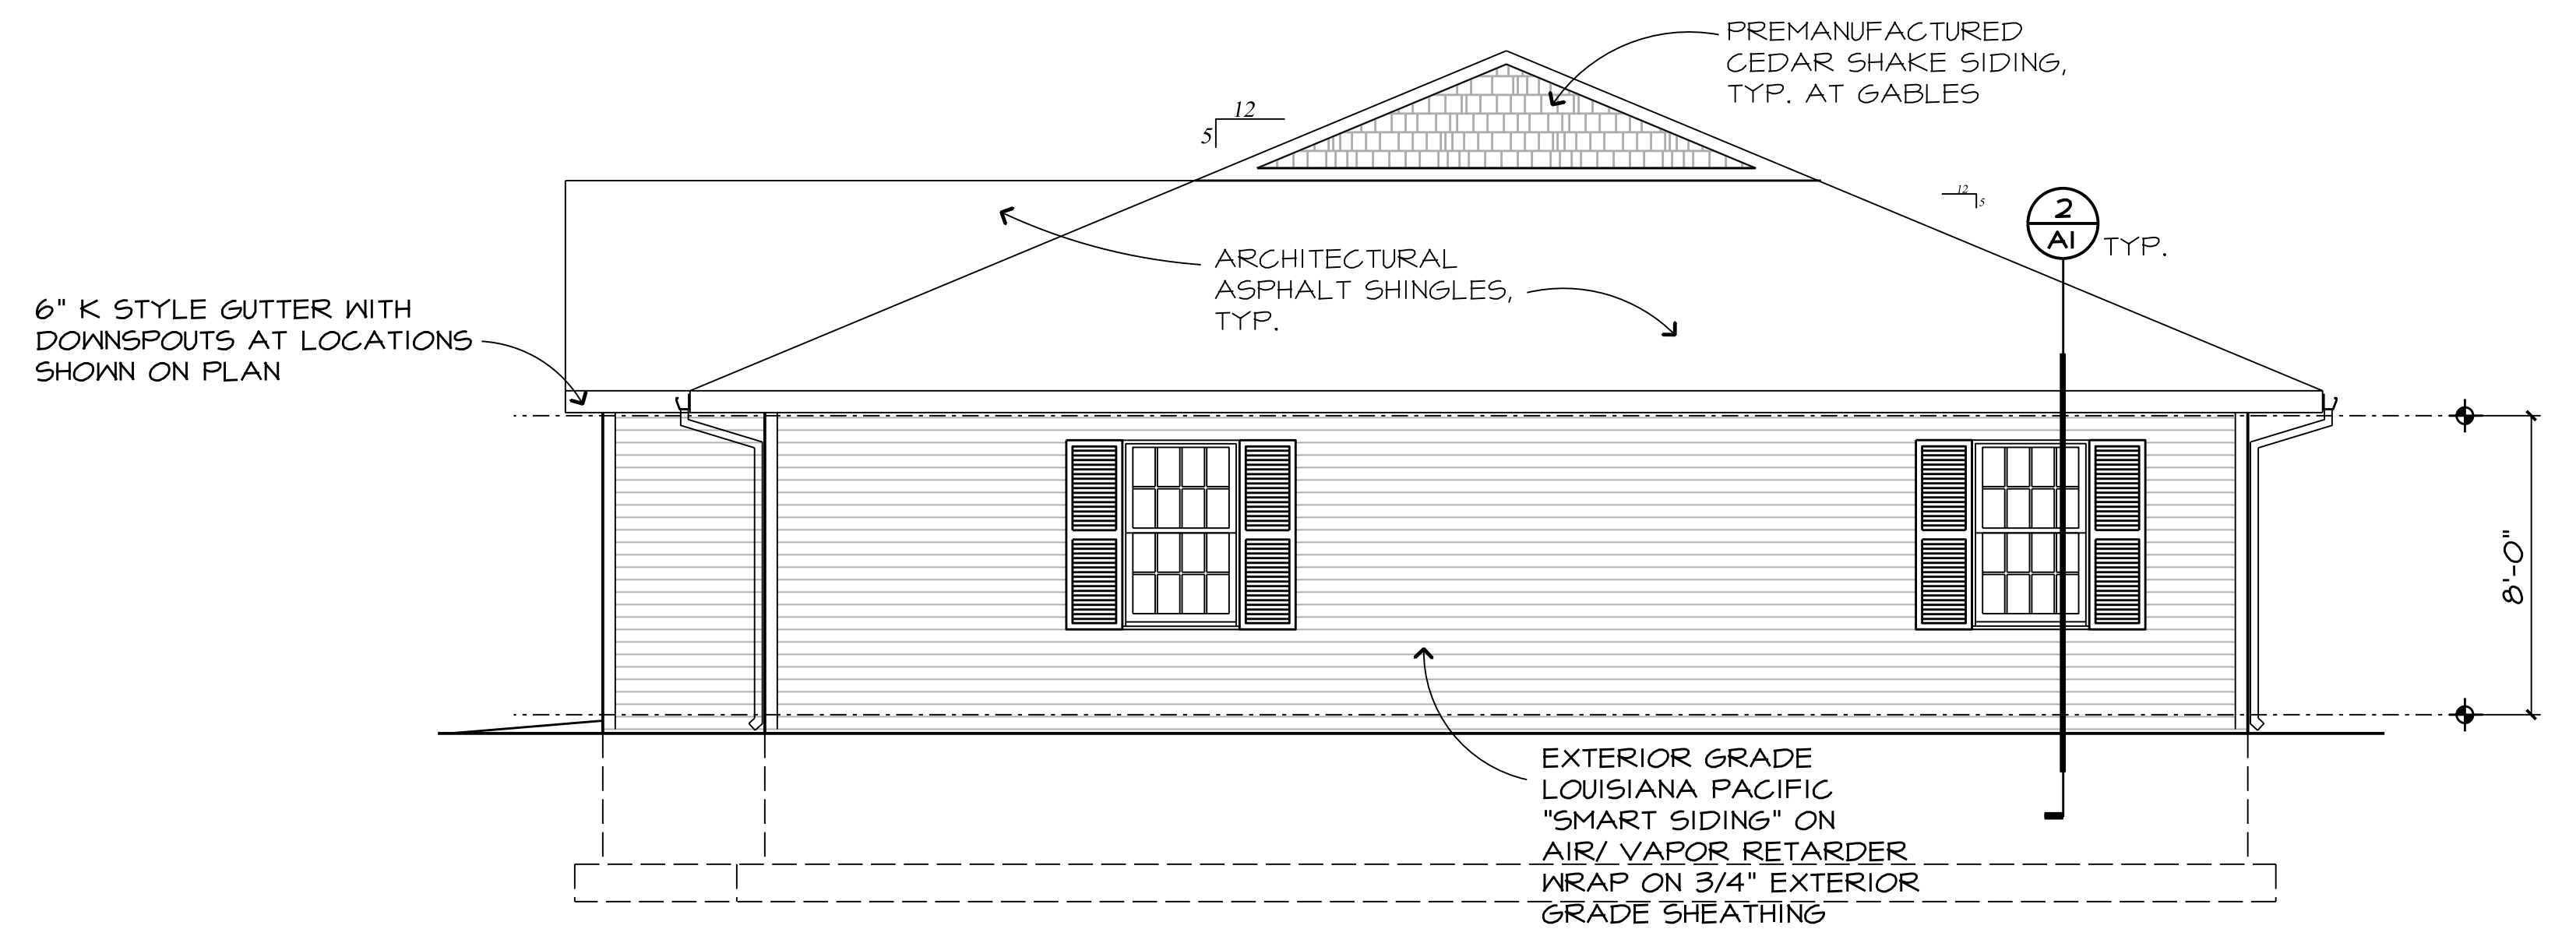

**2 NORTH ELEVATION**  
1/4" = 1'-0"

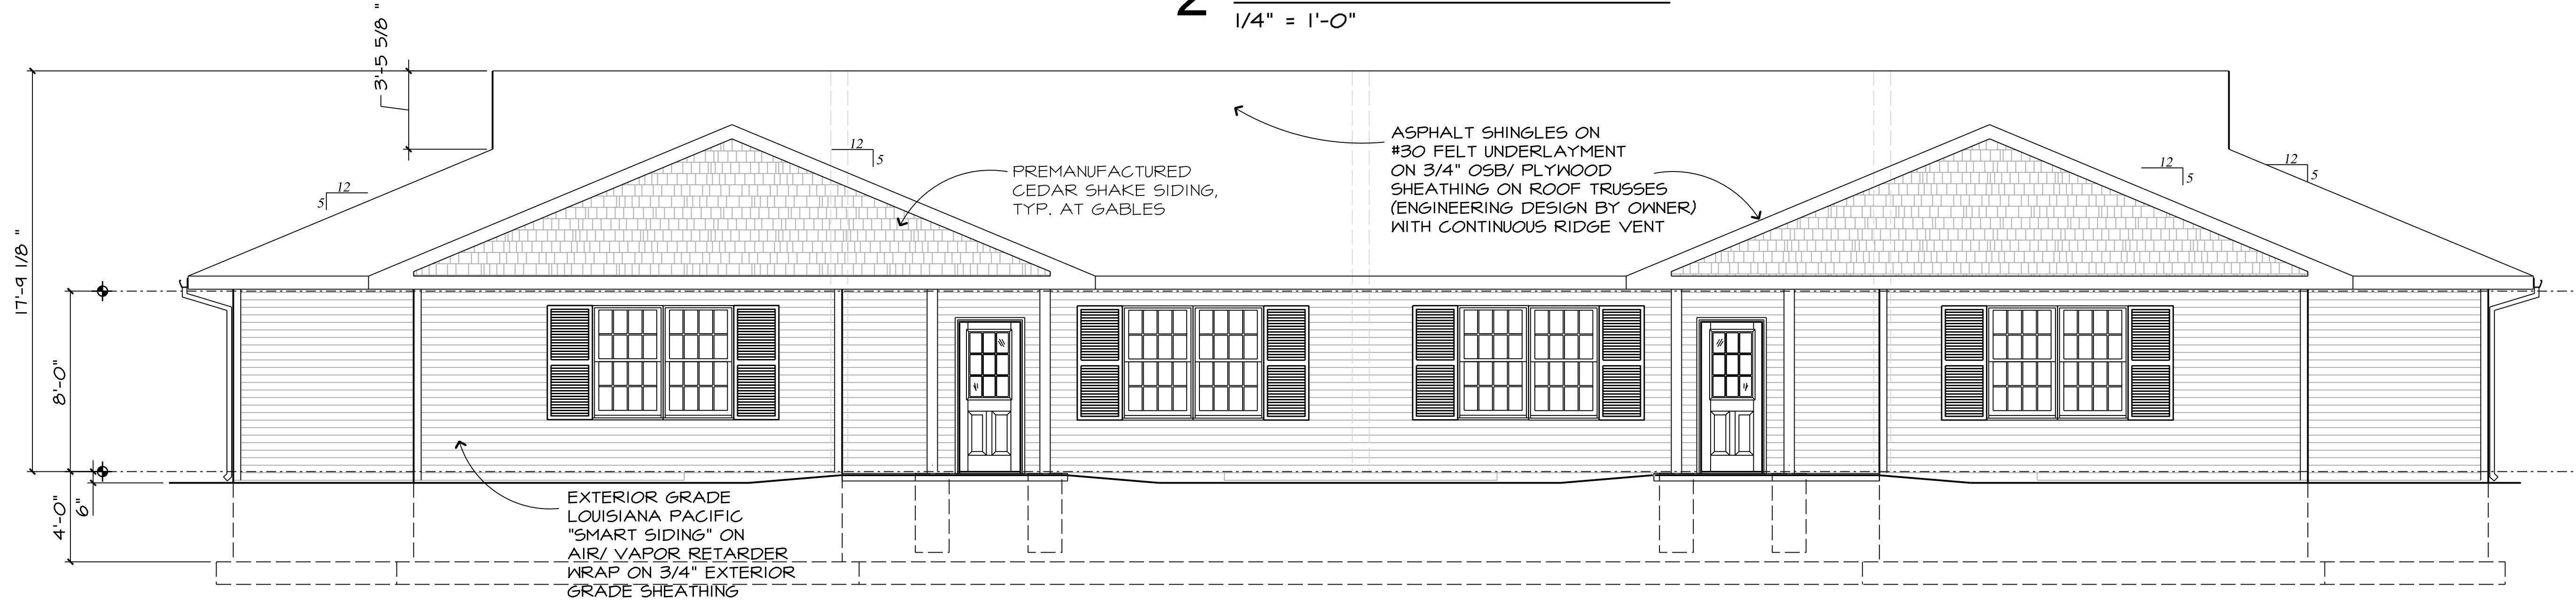

**3 EAST ELEVATION**  
1/4" = 1'-0"

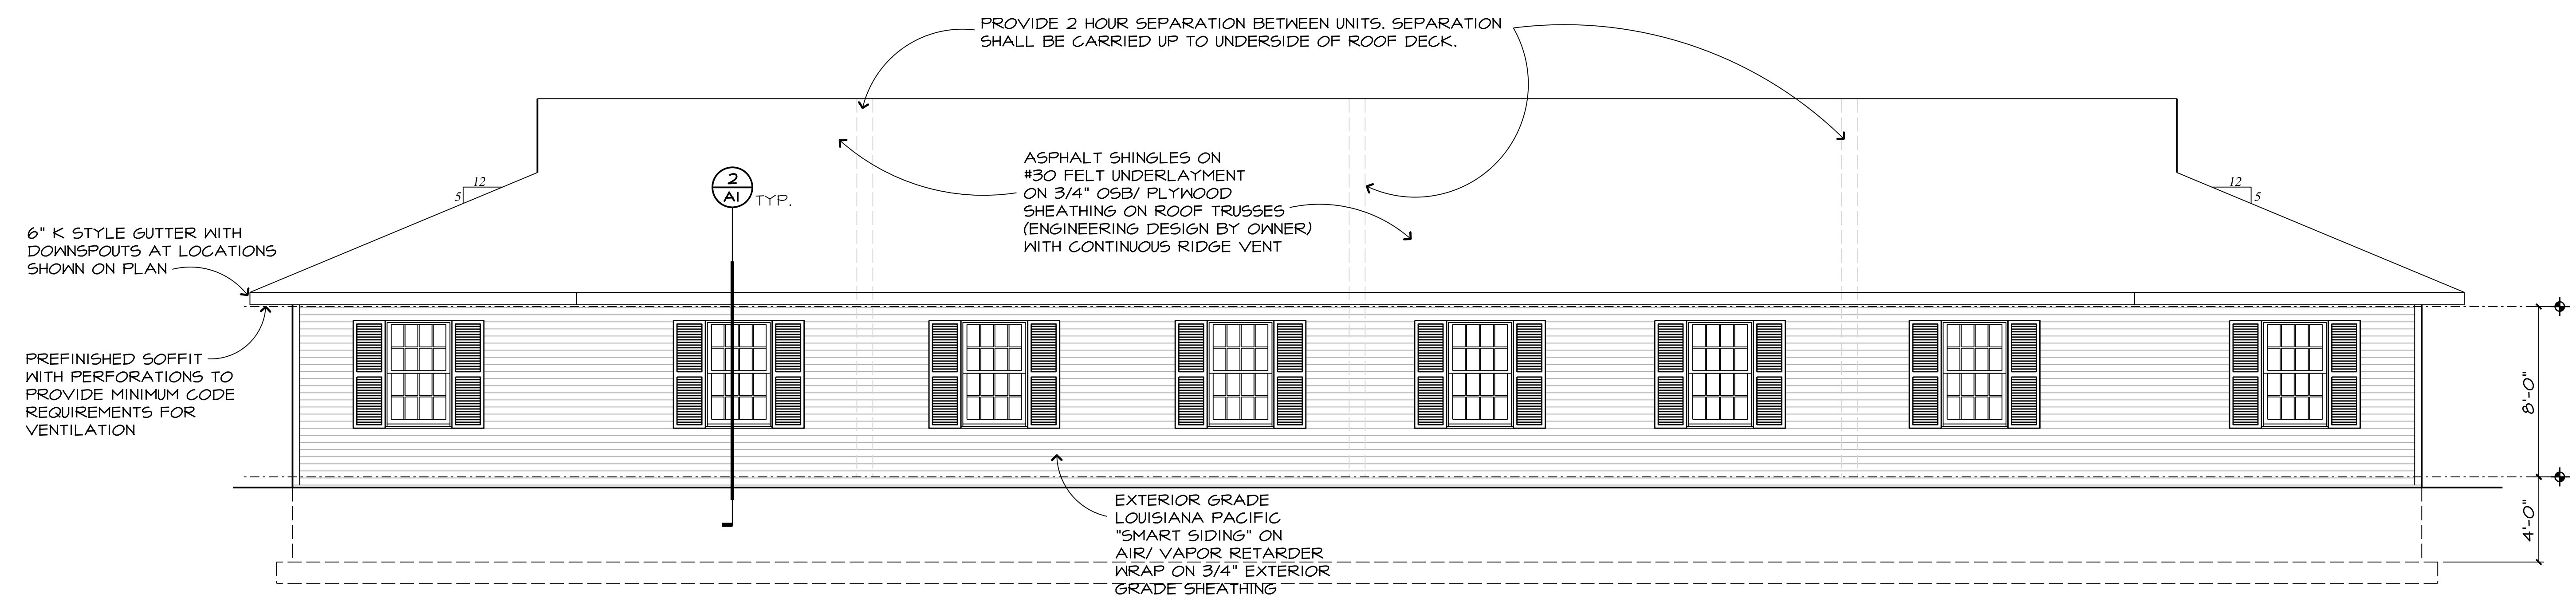

**4 WEST ELEVATION**  
1/4" = 1'-0"

NOTE: CONTRACTOR SHALL OBTAIN AND VERIFY ALL DIMENSIONS AND CONDITIONS AT JOB SITE AND BE FULLY RESPONSIBLE FOR SAME.

REVISIONS		
NO.	DATE	REMARKS

DRAWN	
TRACED	
CHECKED	

**KENYON & ASSOCIATES**  
ARCHITECTS - INCORPORATED  
206 NE MADISON, PEORIA, ILLINOIS 61602-1216 PH 309-674-7121 FAX 309-674-7146

**ELEVATIONS**  
QUADPLEX ELDERLY APARTMENT HOUSING  
AFE CONSTRUCTION  
PEORIA, ILLINOIS

JOB NO.	2581-15
DATE	
SHEET NO.	<b>A2</b>
OF SHEETS	