

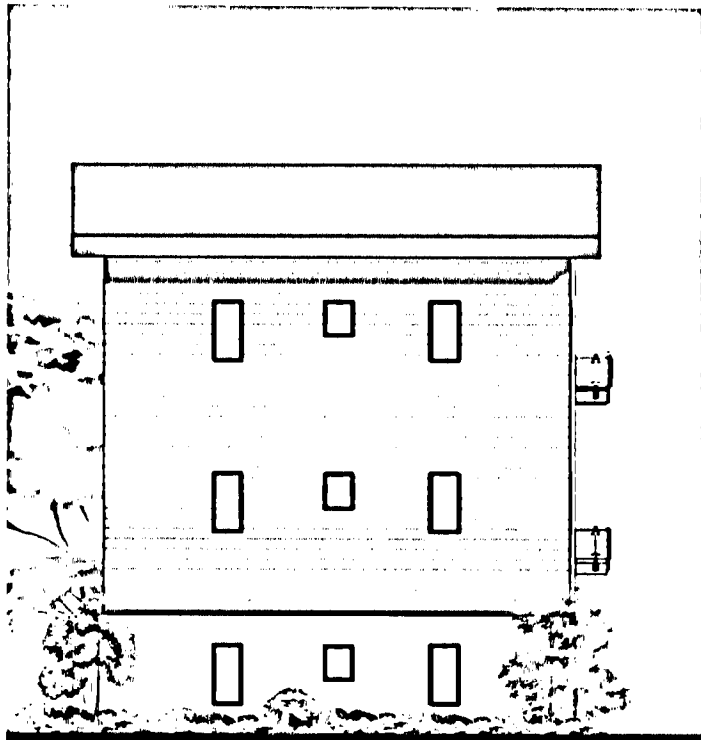


COURTYARD ELEVATION

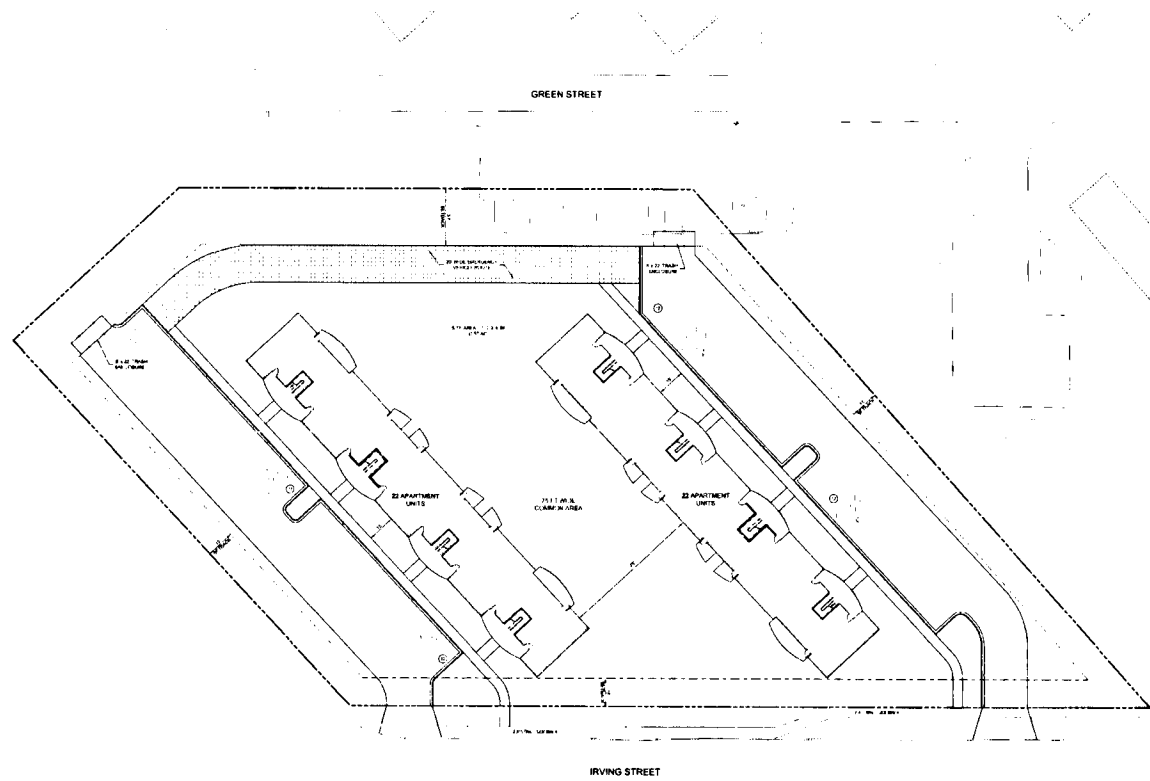

LEFT ELEVATION

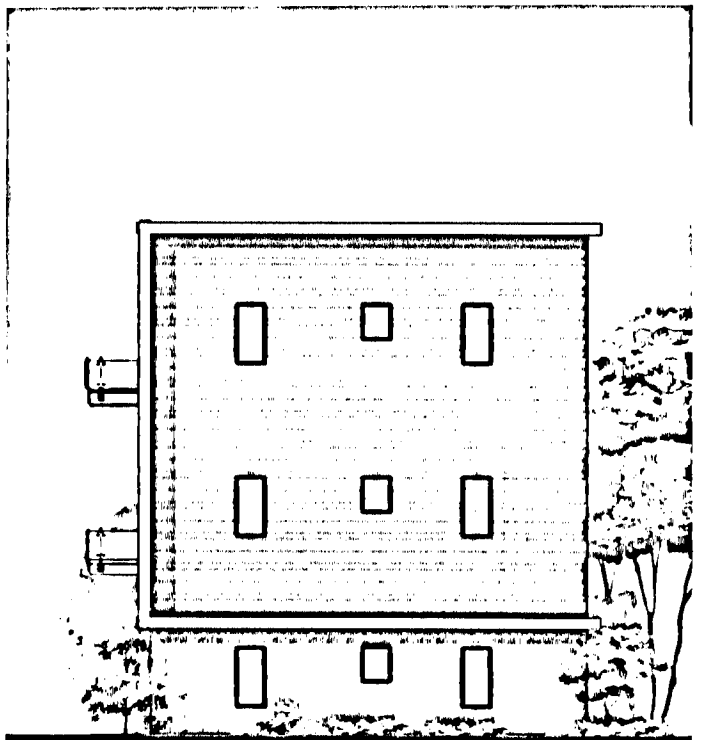


RIGHT ELEVATION

TAFT REDEVELOPMENT

CONCEPTUAL ELEVATIONS
PEORIA, IL | JUNE 2, 2016

PEORIA HOUSING AUTHORITY | Farnsworth GROUP




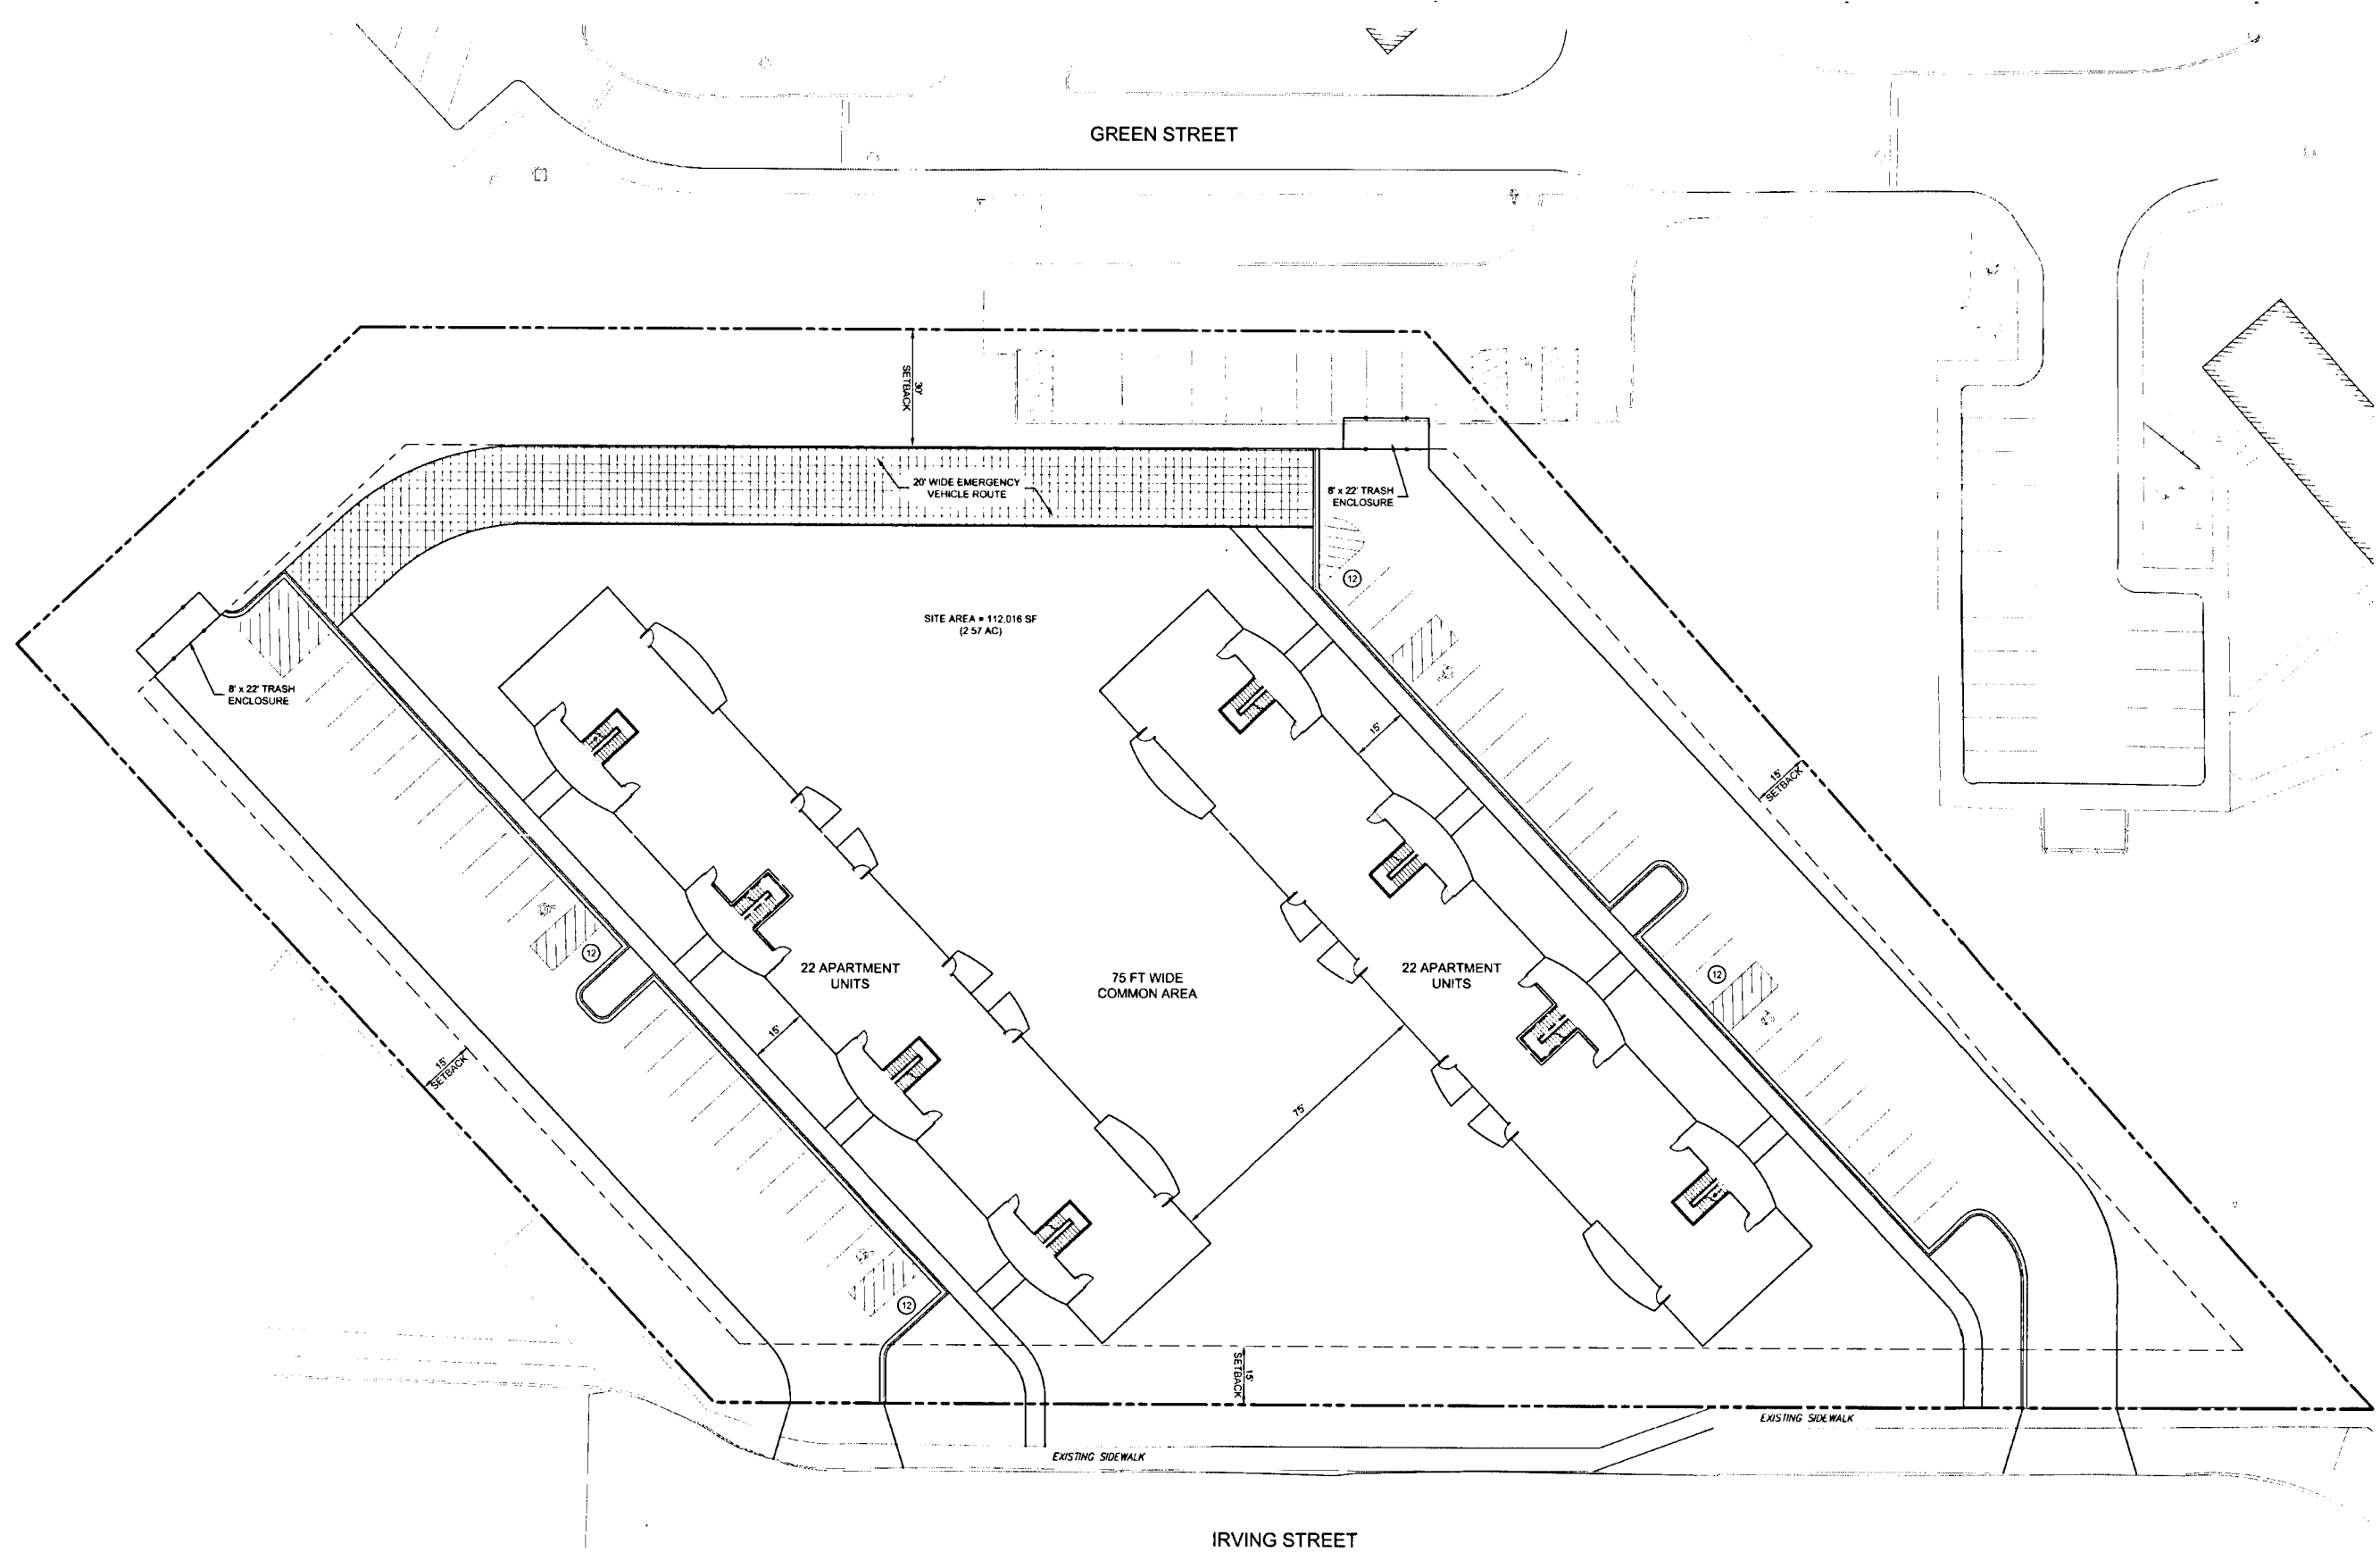

TAFT REDEVELOPMENT

CONCEPTUAL SITE PLAN
 PEORIA, ILL. | JUNE 6, 2015


PEORIA HOUSING AUTHORITY | **Farnsworth GROUP**

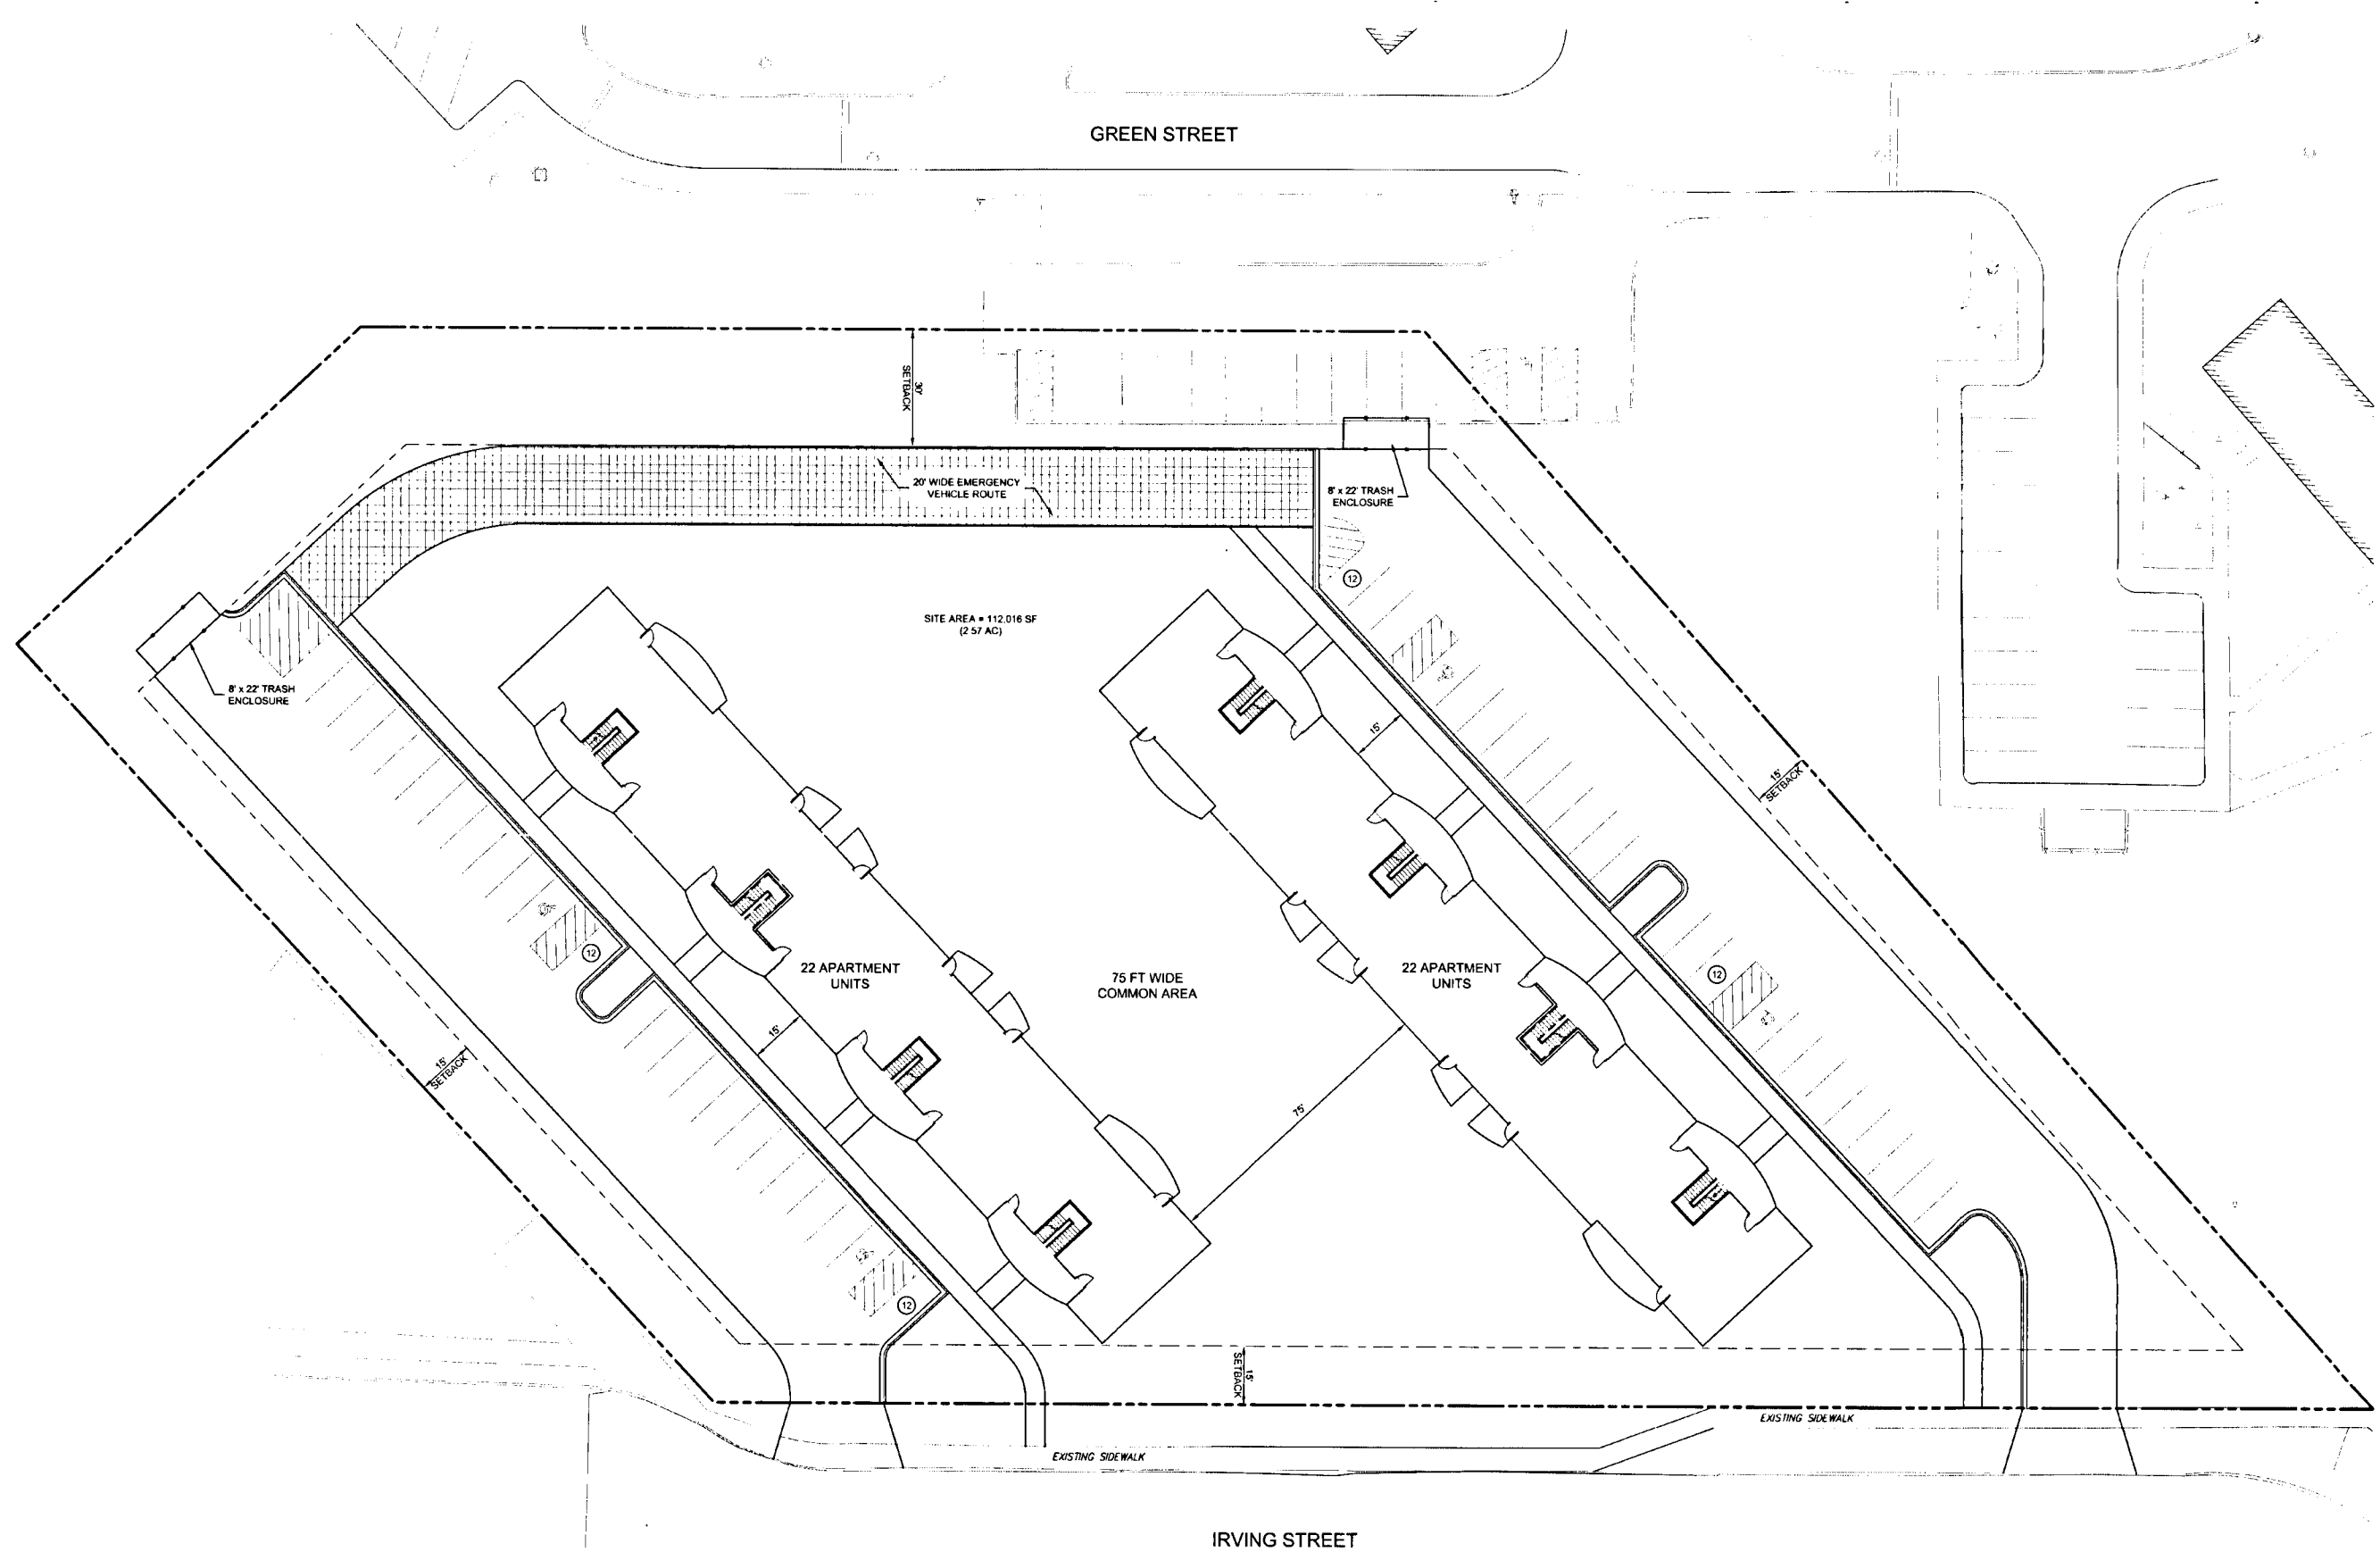

TAFT REDEVELOPMENT

CONCEPTUAL SITE PLAN
 PEORIA, ILL. | JUNE 6, 2015

PEORIA HOUSING AUTHORITY | **Farnsworth GROUP**

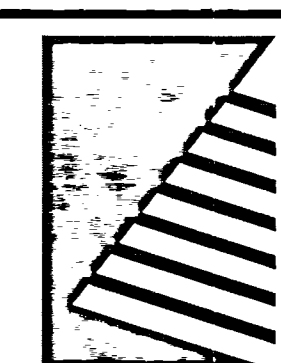

Farnsworth GROUP

7707 N. KNOXVILLE AVE, SUITE 100
PEORIA, ILLINOIS 61614
(309) 689-9888 / info@f-w.com

www.f-w.com
Engineers | Architects | Surveyors | Scientists

ISSUE:
Date: Description:

**MULTI-FAMILY PLAN
NOT FOR CONSTRUCTION**

PROJECT:
Peoria Housing Authority

TAFT HOMES REDEVELOPMENT

Peoria, Illinois

Date: 05/20/2016

Design/Drawn: MPS

Reviewed:


Book No.:

CONCEPTUAL SITE PLAN

SHEET NUMBER:

1

Project No.: 0160476.00

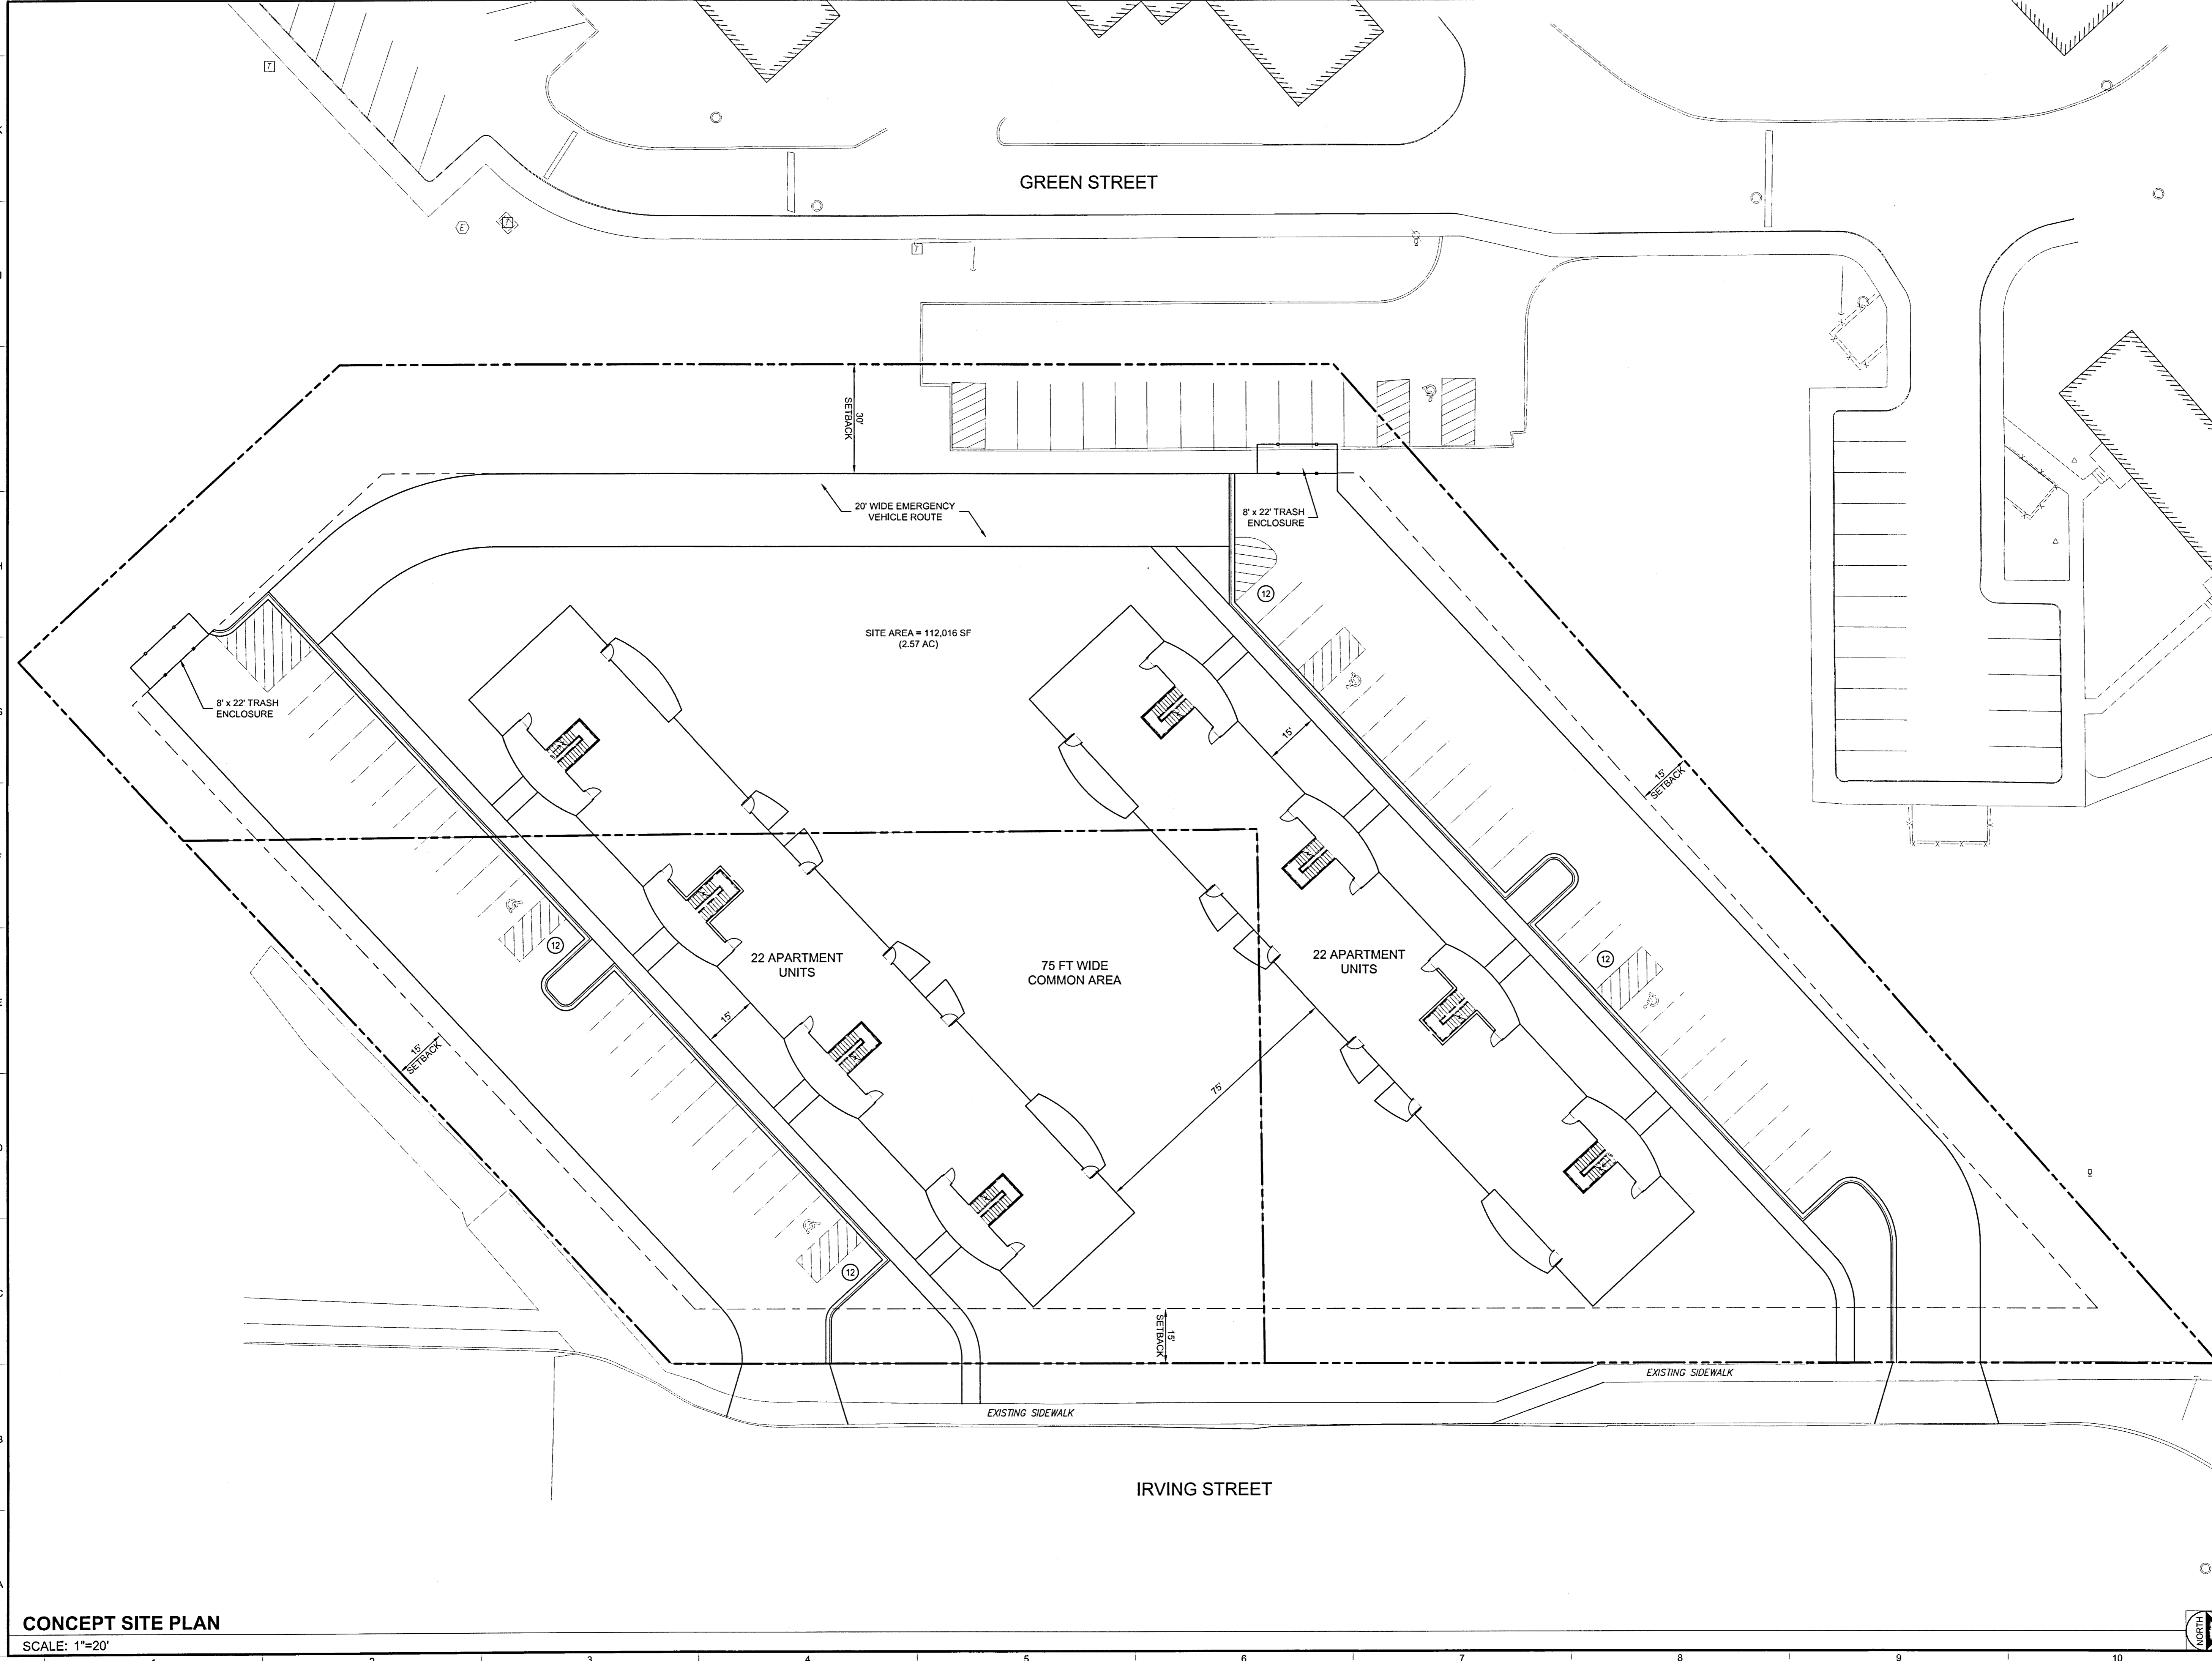

CONCEPT SITE PLAN
SCALE: 1"=20'

\\fs01\share\14\2016\0524\0524-00 - PHA - Taft Redevelopment\Ph... Drawings\DWG\04 Apartments Conceptual Site Plan.dwg | 6/7/2016 2:58 PM |