



20 East Elevation
1/8" = 1'-0"

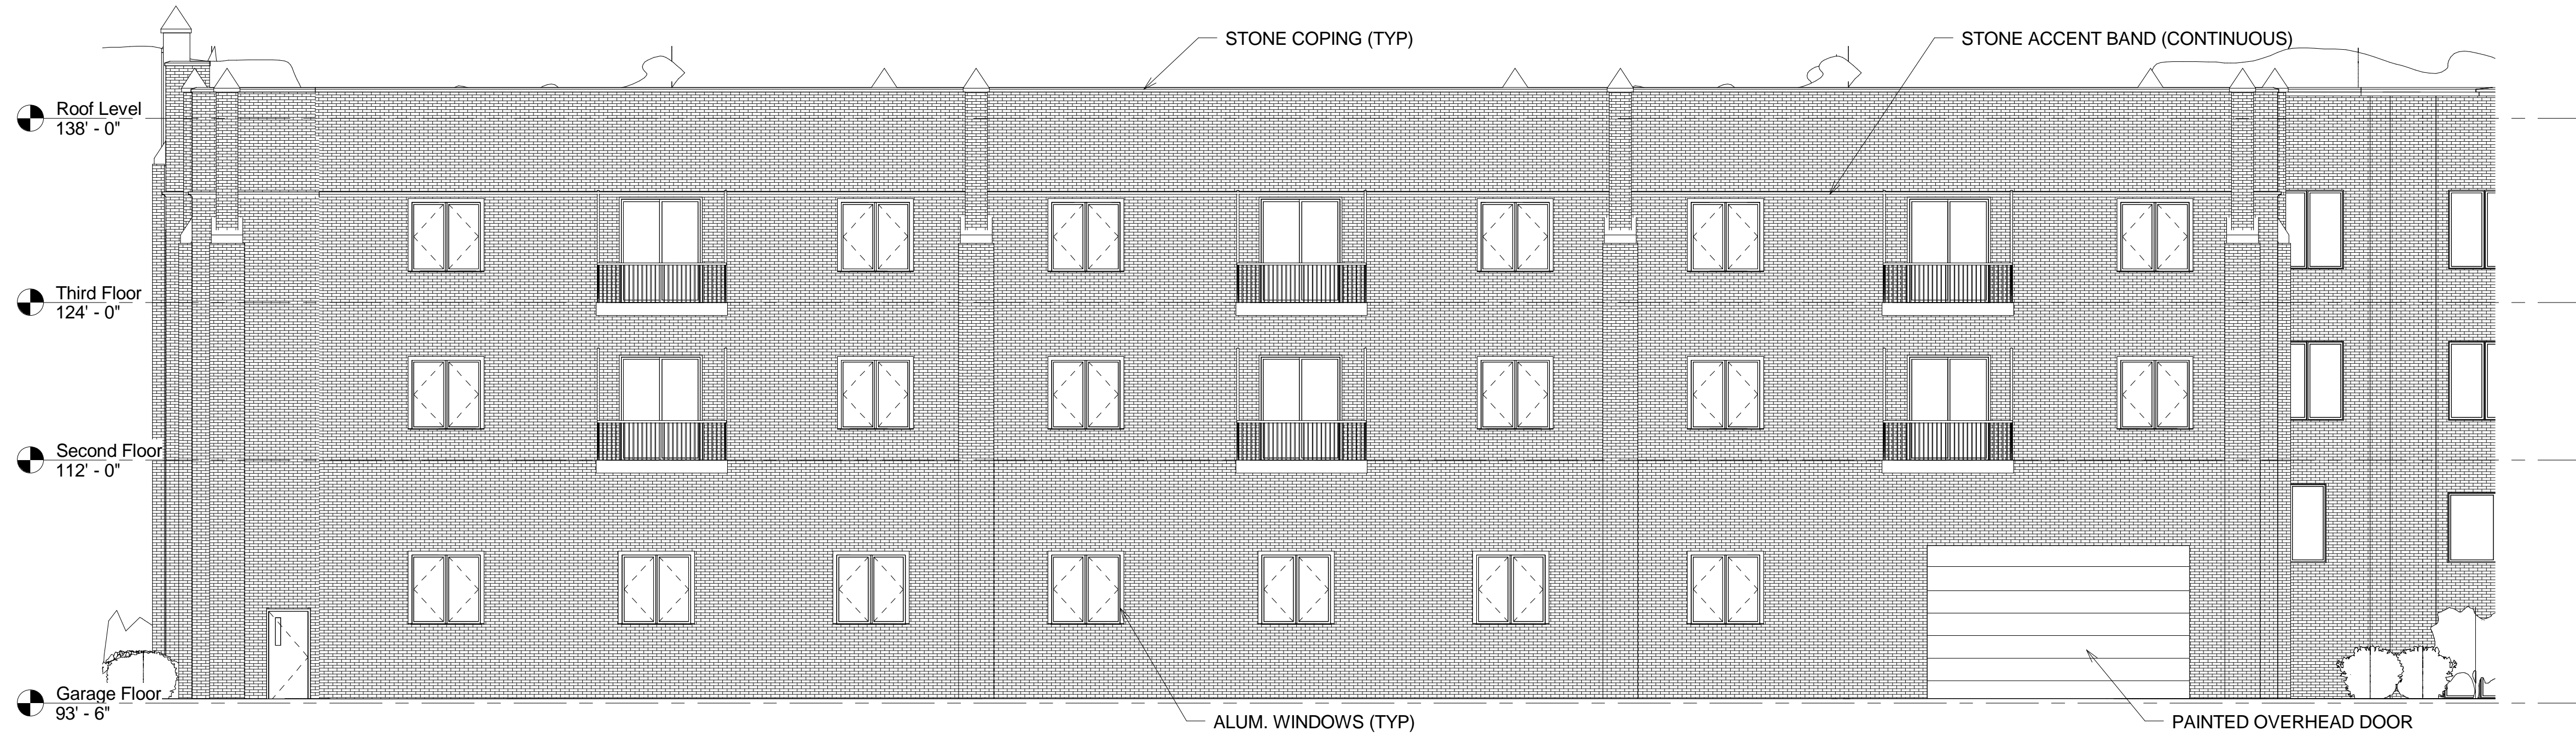

18 North Elevation
1/8" = 1'-0"

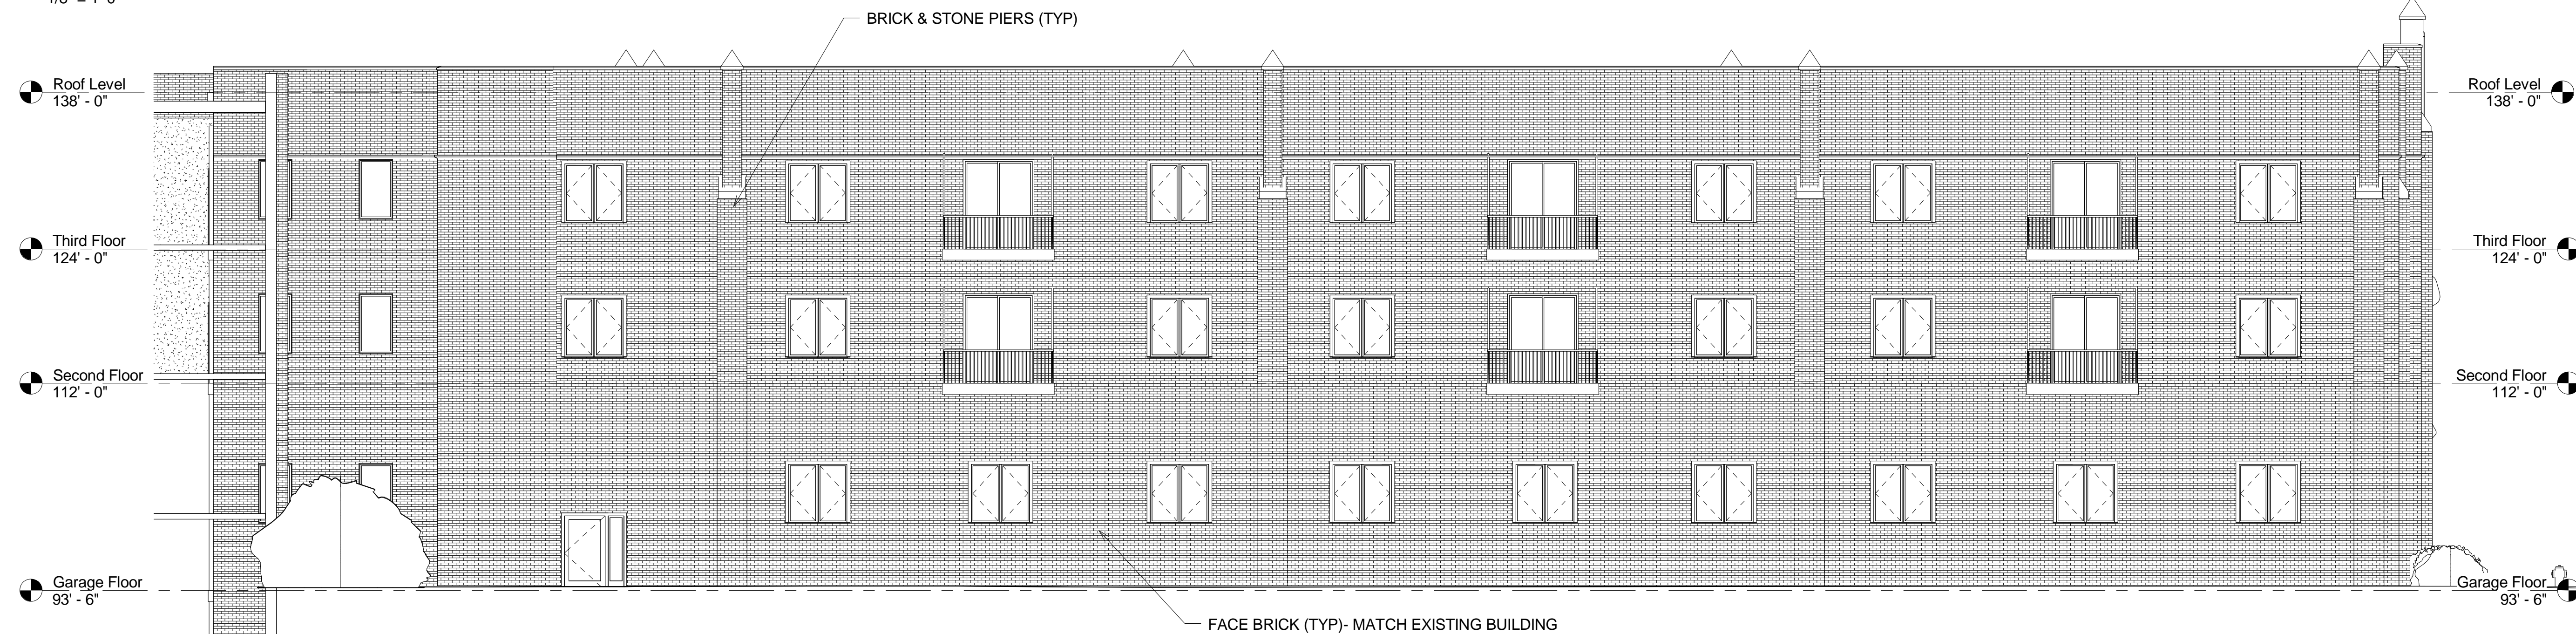

17 South Elevation
1/8" = 1'-0"

REVISIONS

No.	Date	Remarks
1		
2		
3		
4		
5		
6		
7		
8		
9		
10		



Permit No. 17-1, Commercial/Plaza, Project # 17084
 Permit 201605007 (Plaza, 201605008)
 Engineering/Contract #2016-17, Mechanical, Normal, 6.5/15/15
 Permit 201605007 (Plaza, 201605008)

AR&D
 Architectural Research & Design P.C.
 316 SW Washington, Suite 501
 Peoria, Illinois 61602
 TEL 309.673.9486
 FAX 309.673.9487
 www.arand.com
 Attention: contractors shall verify all dimensions and conditions before beginning any of the work. This document is the sole property of AR&D and may not be used for any purpose other than that for which it has been submitted. It may not be duplicated, copied or reproduced in any manner without the written consent of AR&D. All rights are reserved whether or not copyrighted.
 Registered Professional Service Corporation
 License No. 080-0037137

Proposed Additions for:
Christian Buehler Memorial Home
 Florence Ave Apartment Addition
 Peoria, IL


PROJECT NO.	1711
DATE	11/22/17
DRAWN BY	PBR
CHECKED BY	CLF

SCHEMATIC DESIGN


BUILDING ELEVATIONS

SHEET NO.

A200

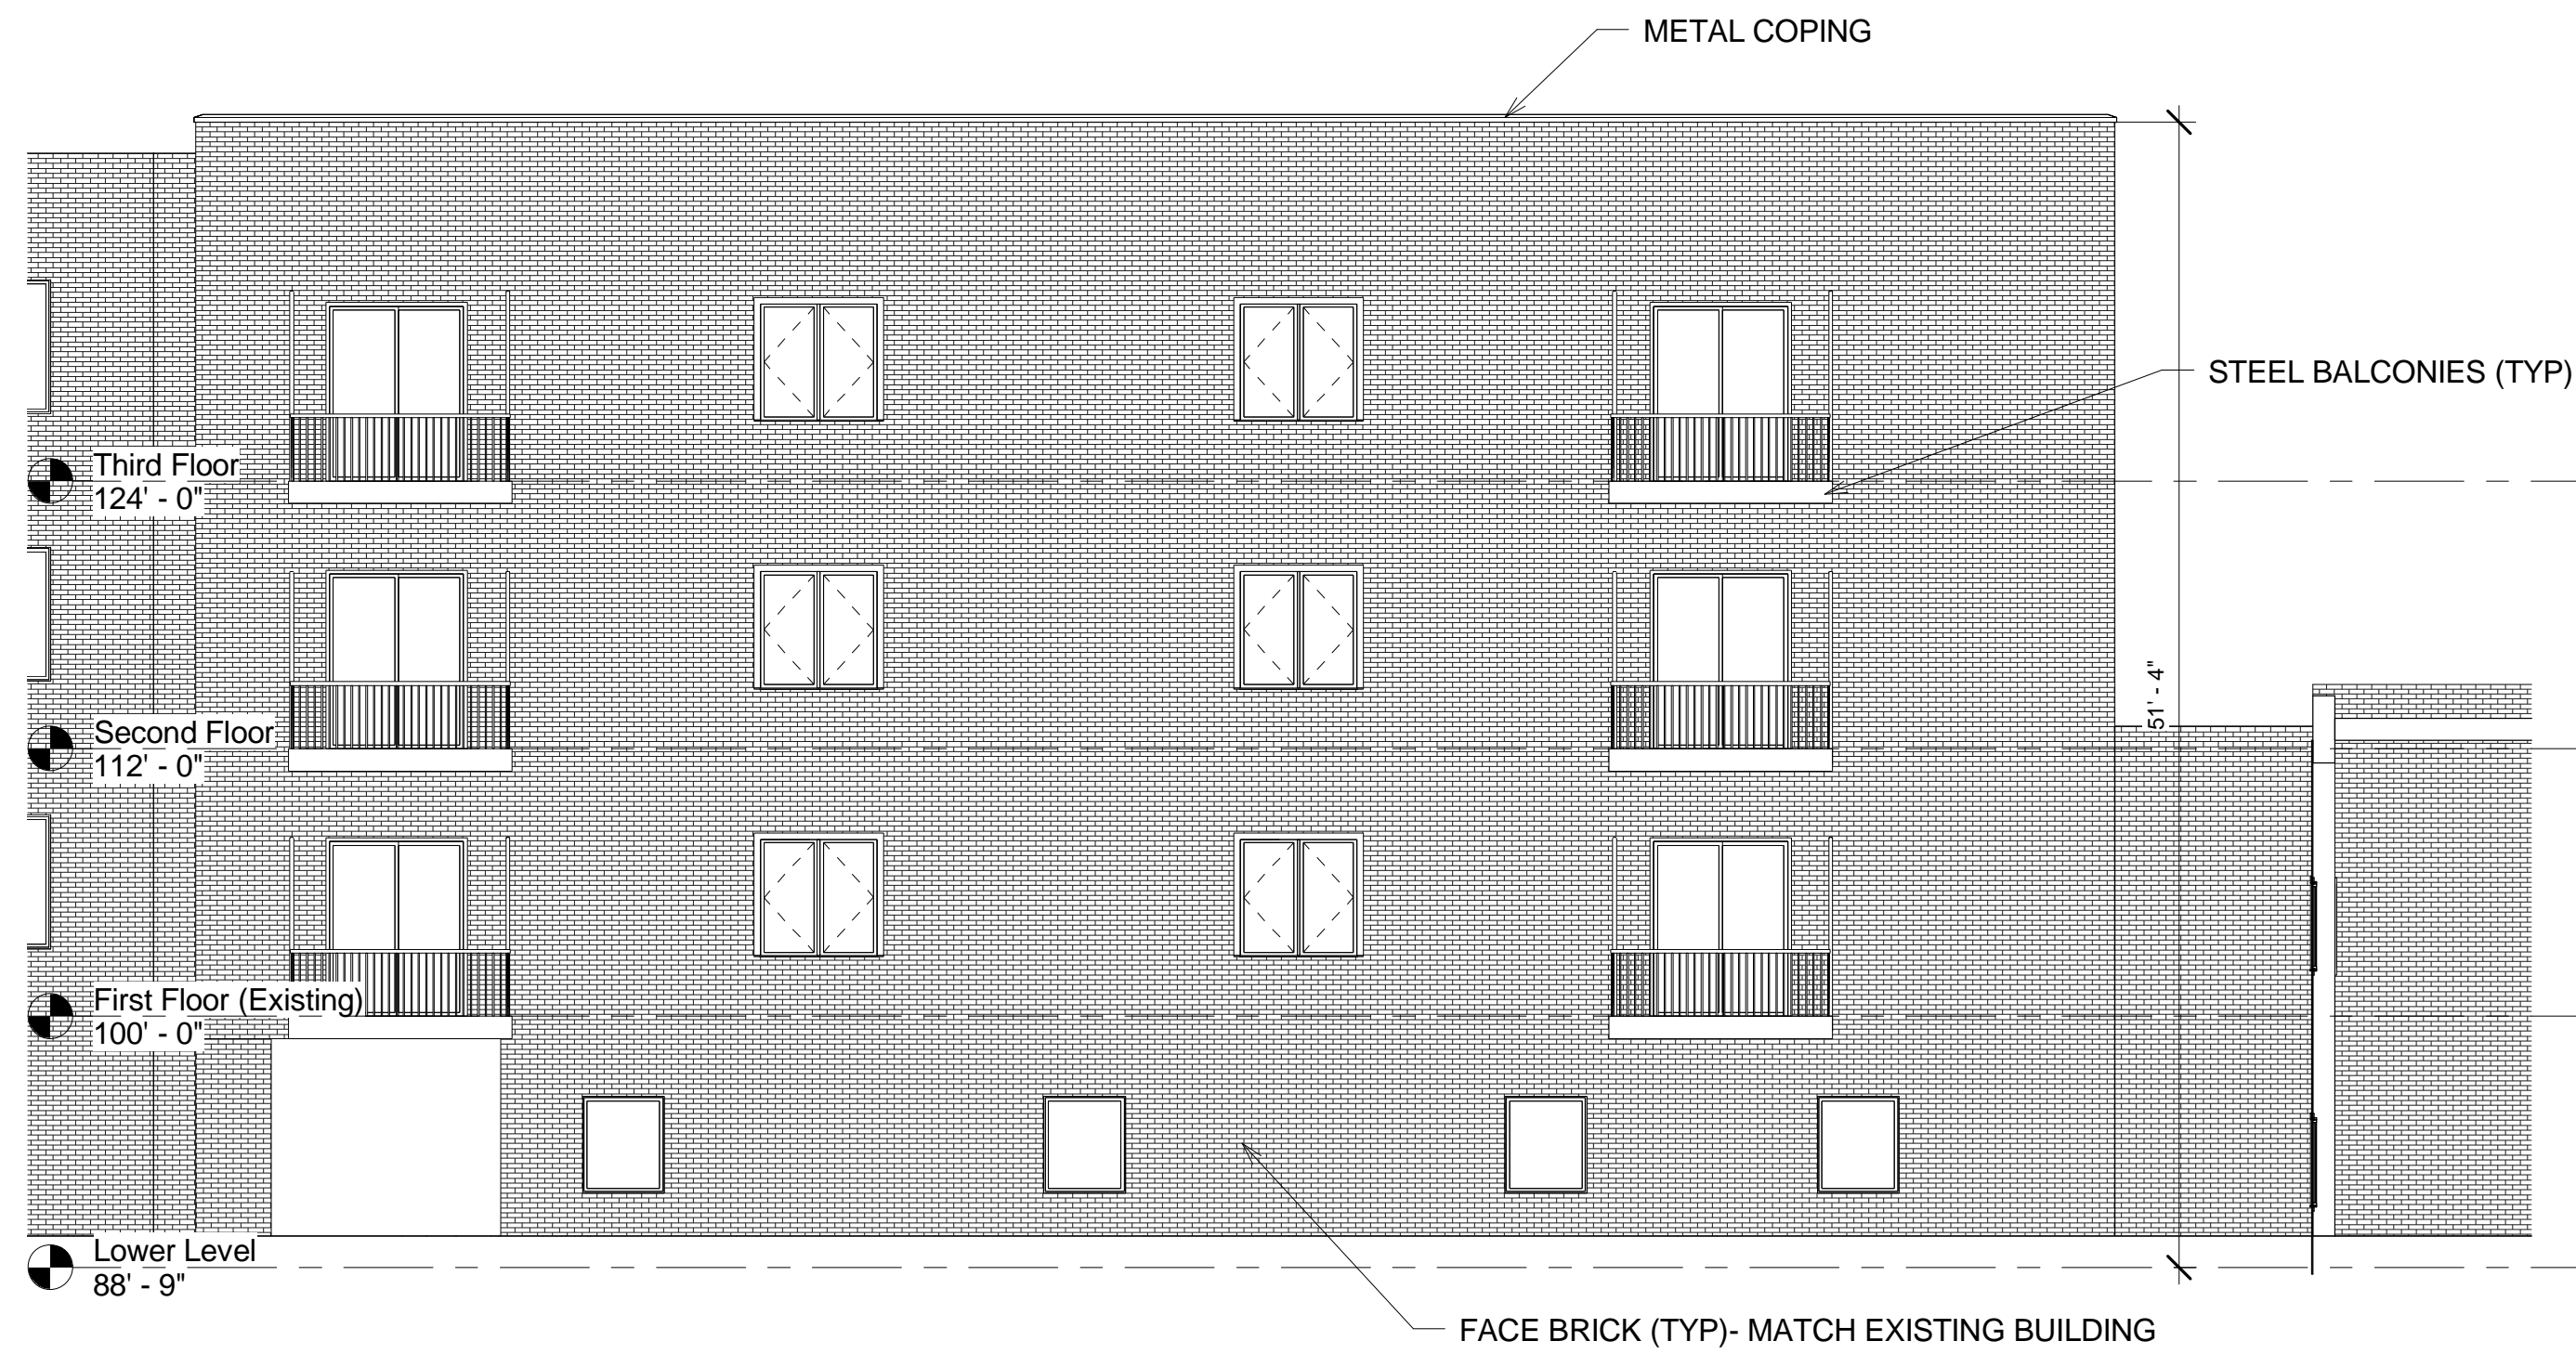

19 North Elevation
1/8" = 1'-0"

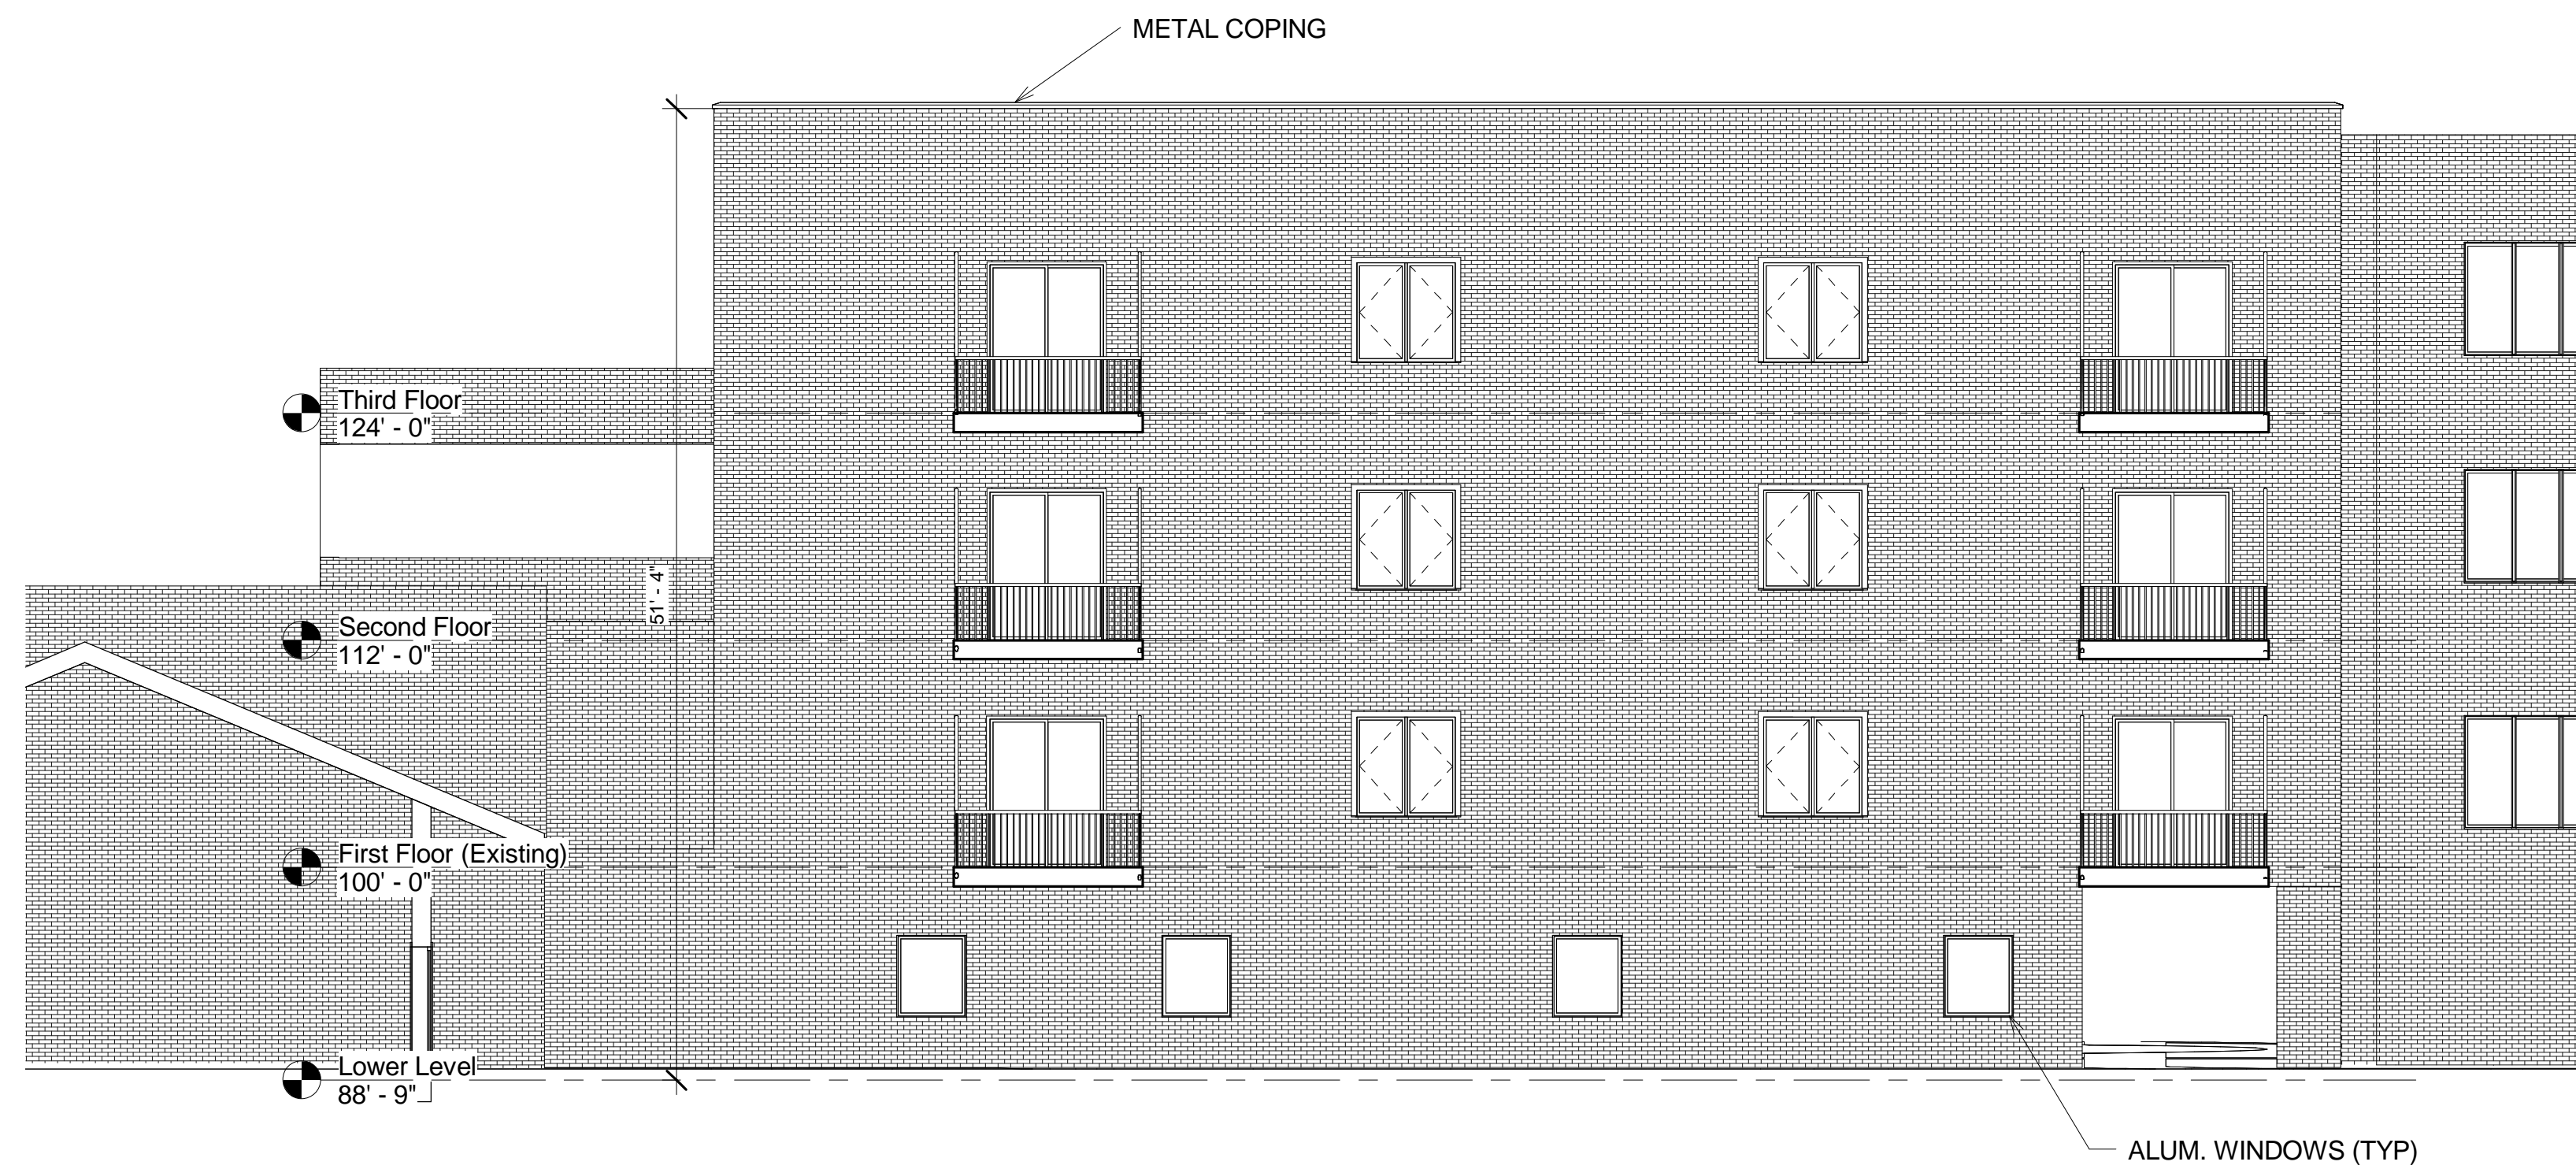

17 South Elevation
1/8" = 1'-0"

REVISIONS

No.	Date	Remarks
1		
2		
3		
4		
5		
6		
7		
8		
9		
10		



www.pjhoerr.com
 Peoria, Illinois 61602
 TEL 309.673.9486
 FAX 309.673.9487

AR&D
 Architectural Research & Design P.C.
 316 SW Washington, Suite 501
 Peoria, Illinois 61602
 TEL 309.673.9486
 FAX 309.673.9487
 www.arnd.com
 Attention: contractors shall verify all dimensions and conditions before beginning any of the work. This document is the sole property of AR&D and may not be used for any purpose other than that for which it has been submitted. It may not be duplicated, copied or reproduced in any manner without the written consent of AR&D. All rights are reserved whether or not copyrighted.
 Registered Professional Service Corporation
 License No. 080-003137

Proposed Additions for:
Christian Buehler
Memorial Home
 Florence Ave Apartment Addition
 Peoria, IL

PROJECT NO.	1711
DATE	10/27/17
DRAWN BY	Author
CHECKED BY	Checker

SCHEMATIC DESIGN

BUILDING ELEVATIONS

SHEET NO.

A201