


# Overall Site Plan

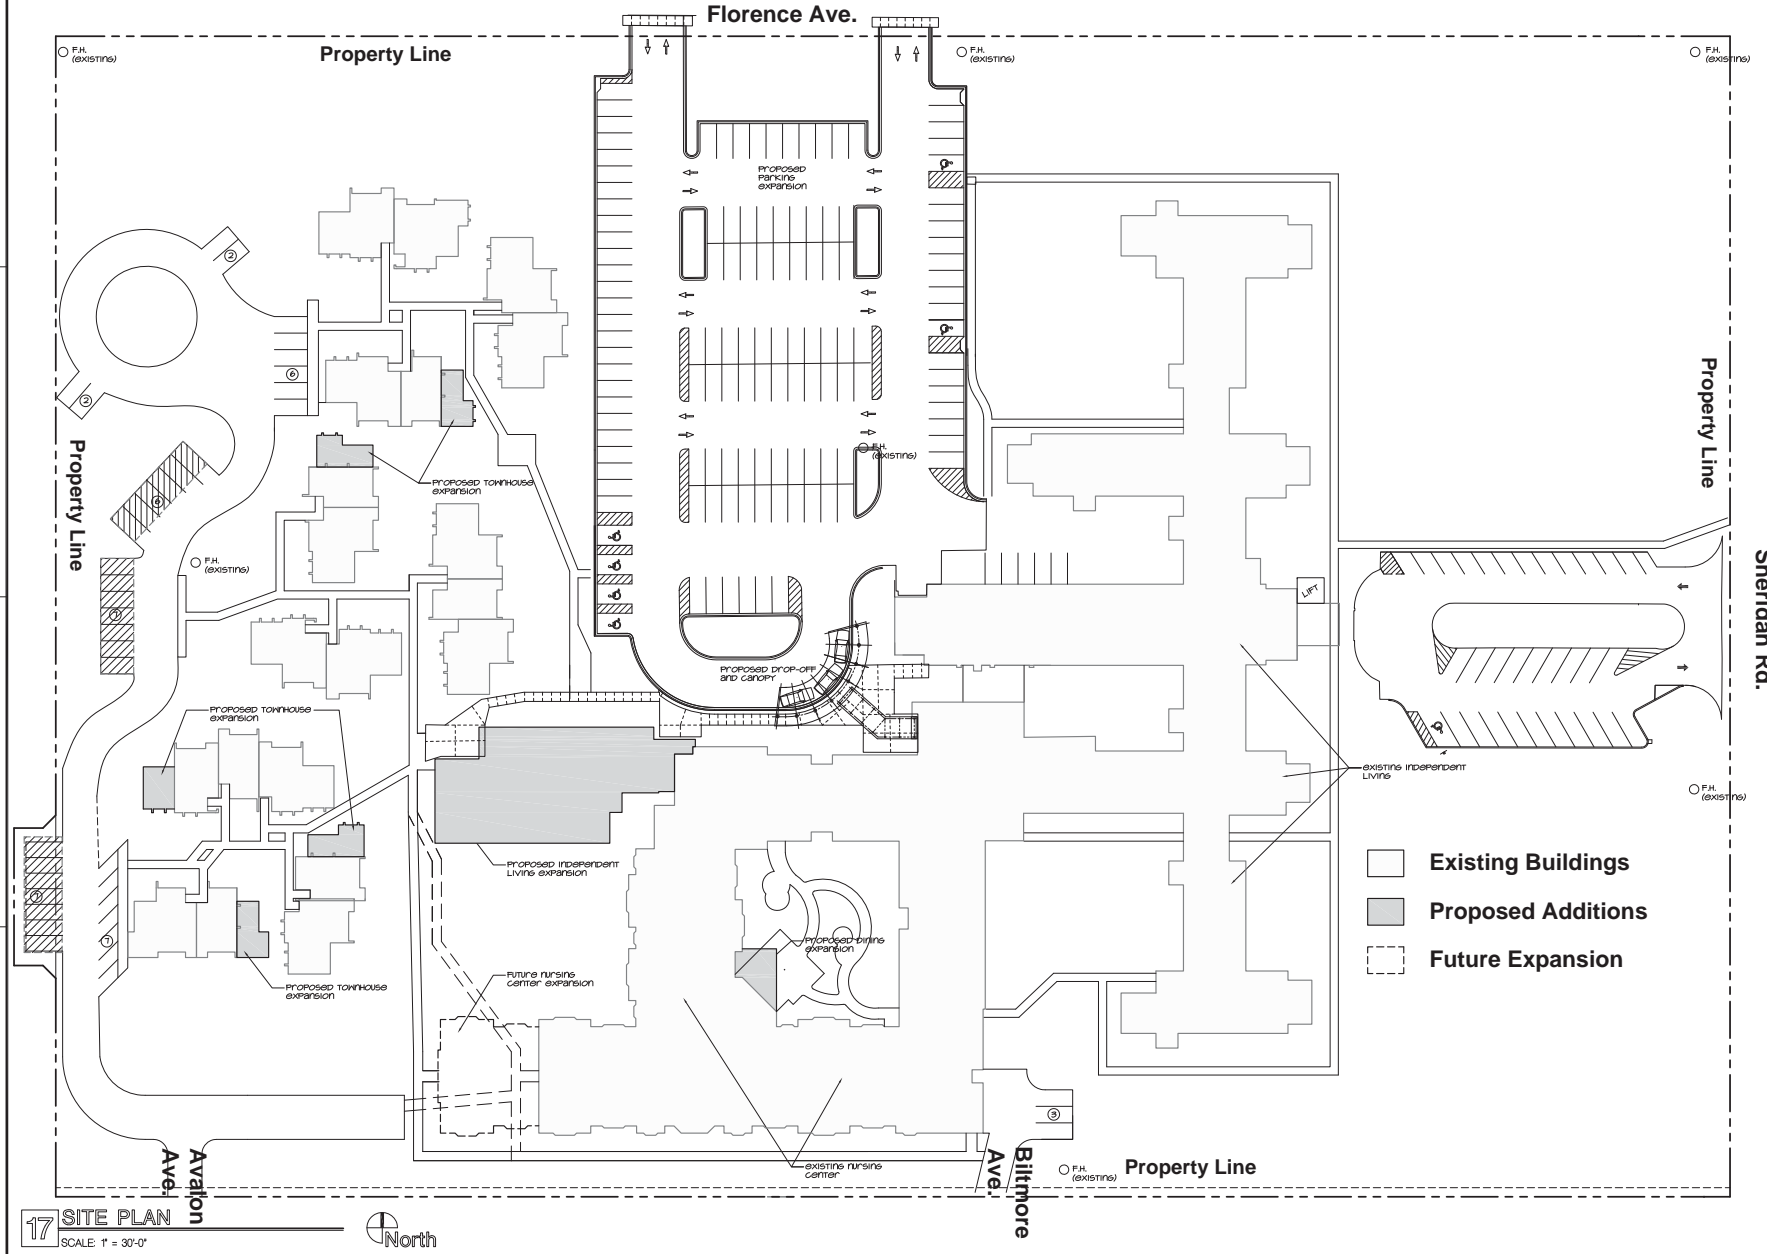

17 SITE PLAN  
SCALE: 1" = 30'-0"



REVISIONS		No.	Date	Remarks
		1		
		2		
		3		
		4		
		5		
		6		
		7		
		8		
		9		
		10		

**P. J. HOERR, Inc.**  
 Building-Highway/Design/Build Contractors  
 407 Calhoun Place  
 Peoria, Illinois 61604  
 TEL 309.686.9867

**AR&D**  
 Architectural Research & Design P.C.  
 315 Commercial  
 Peoria, Illinois 61602  
 TEL 309.675.9487  
 FAX 309.675.9487  
 www.arand.com

This document is the sole property of AR&D and no part of it may be reproduced, stored in a retrieval system, or transmitted in any form or by any means, electronic, mechanical, photocopying, recording, or by any information storage and retrieval system, without the written consent of AR&D. All rights are reserved whether or not copyrighted. License No. 06-0000033

Concept Planning  
**Christian Buehler Memorial Home**  
 Peoria, IL

PROJECT NO.	1321
DATE	01/02/14
DRAWN BY	SMM/BGF/RLP
CHECKED BY	CLF
SCHEMATIC DESIGN	

SITE PLAN

SHEET NO.  
C100