

ATSE CONSULTANTS, LLC.

2400 N. Main St. Ste. F  
East Peoria, IL 61611  
www.atseconsultants.com

date January 10, 2017  
revised \_\_\_\_\_

drawn by GB  
checked by AT



EXTERIOR ELEVATIONS

NEW RESIDENCE  
"THE RACHEL"  
MADISON  
PEORIA, IL


sheet

A100


project HFH2018\_02




SOUTH ELEVATION  
SCALE: 1/4" = 1'-0"

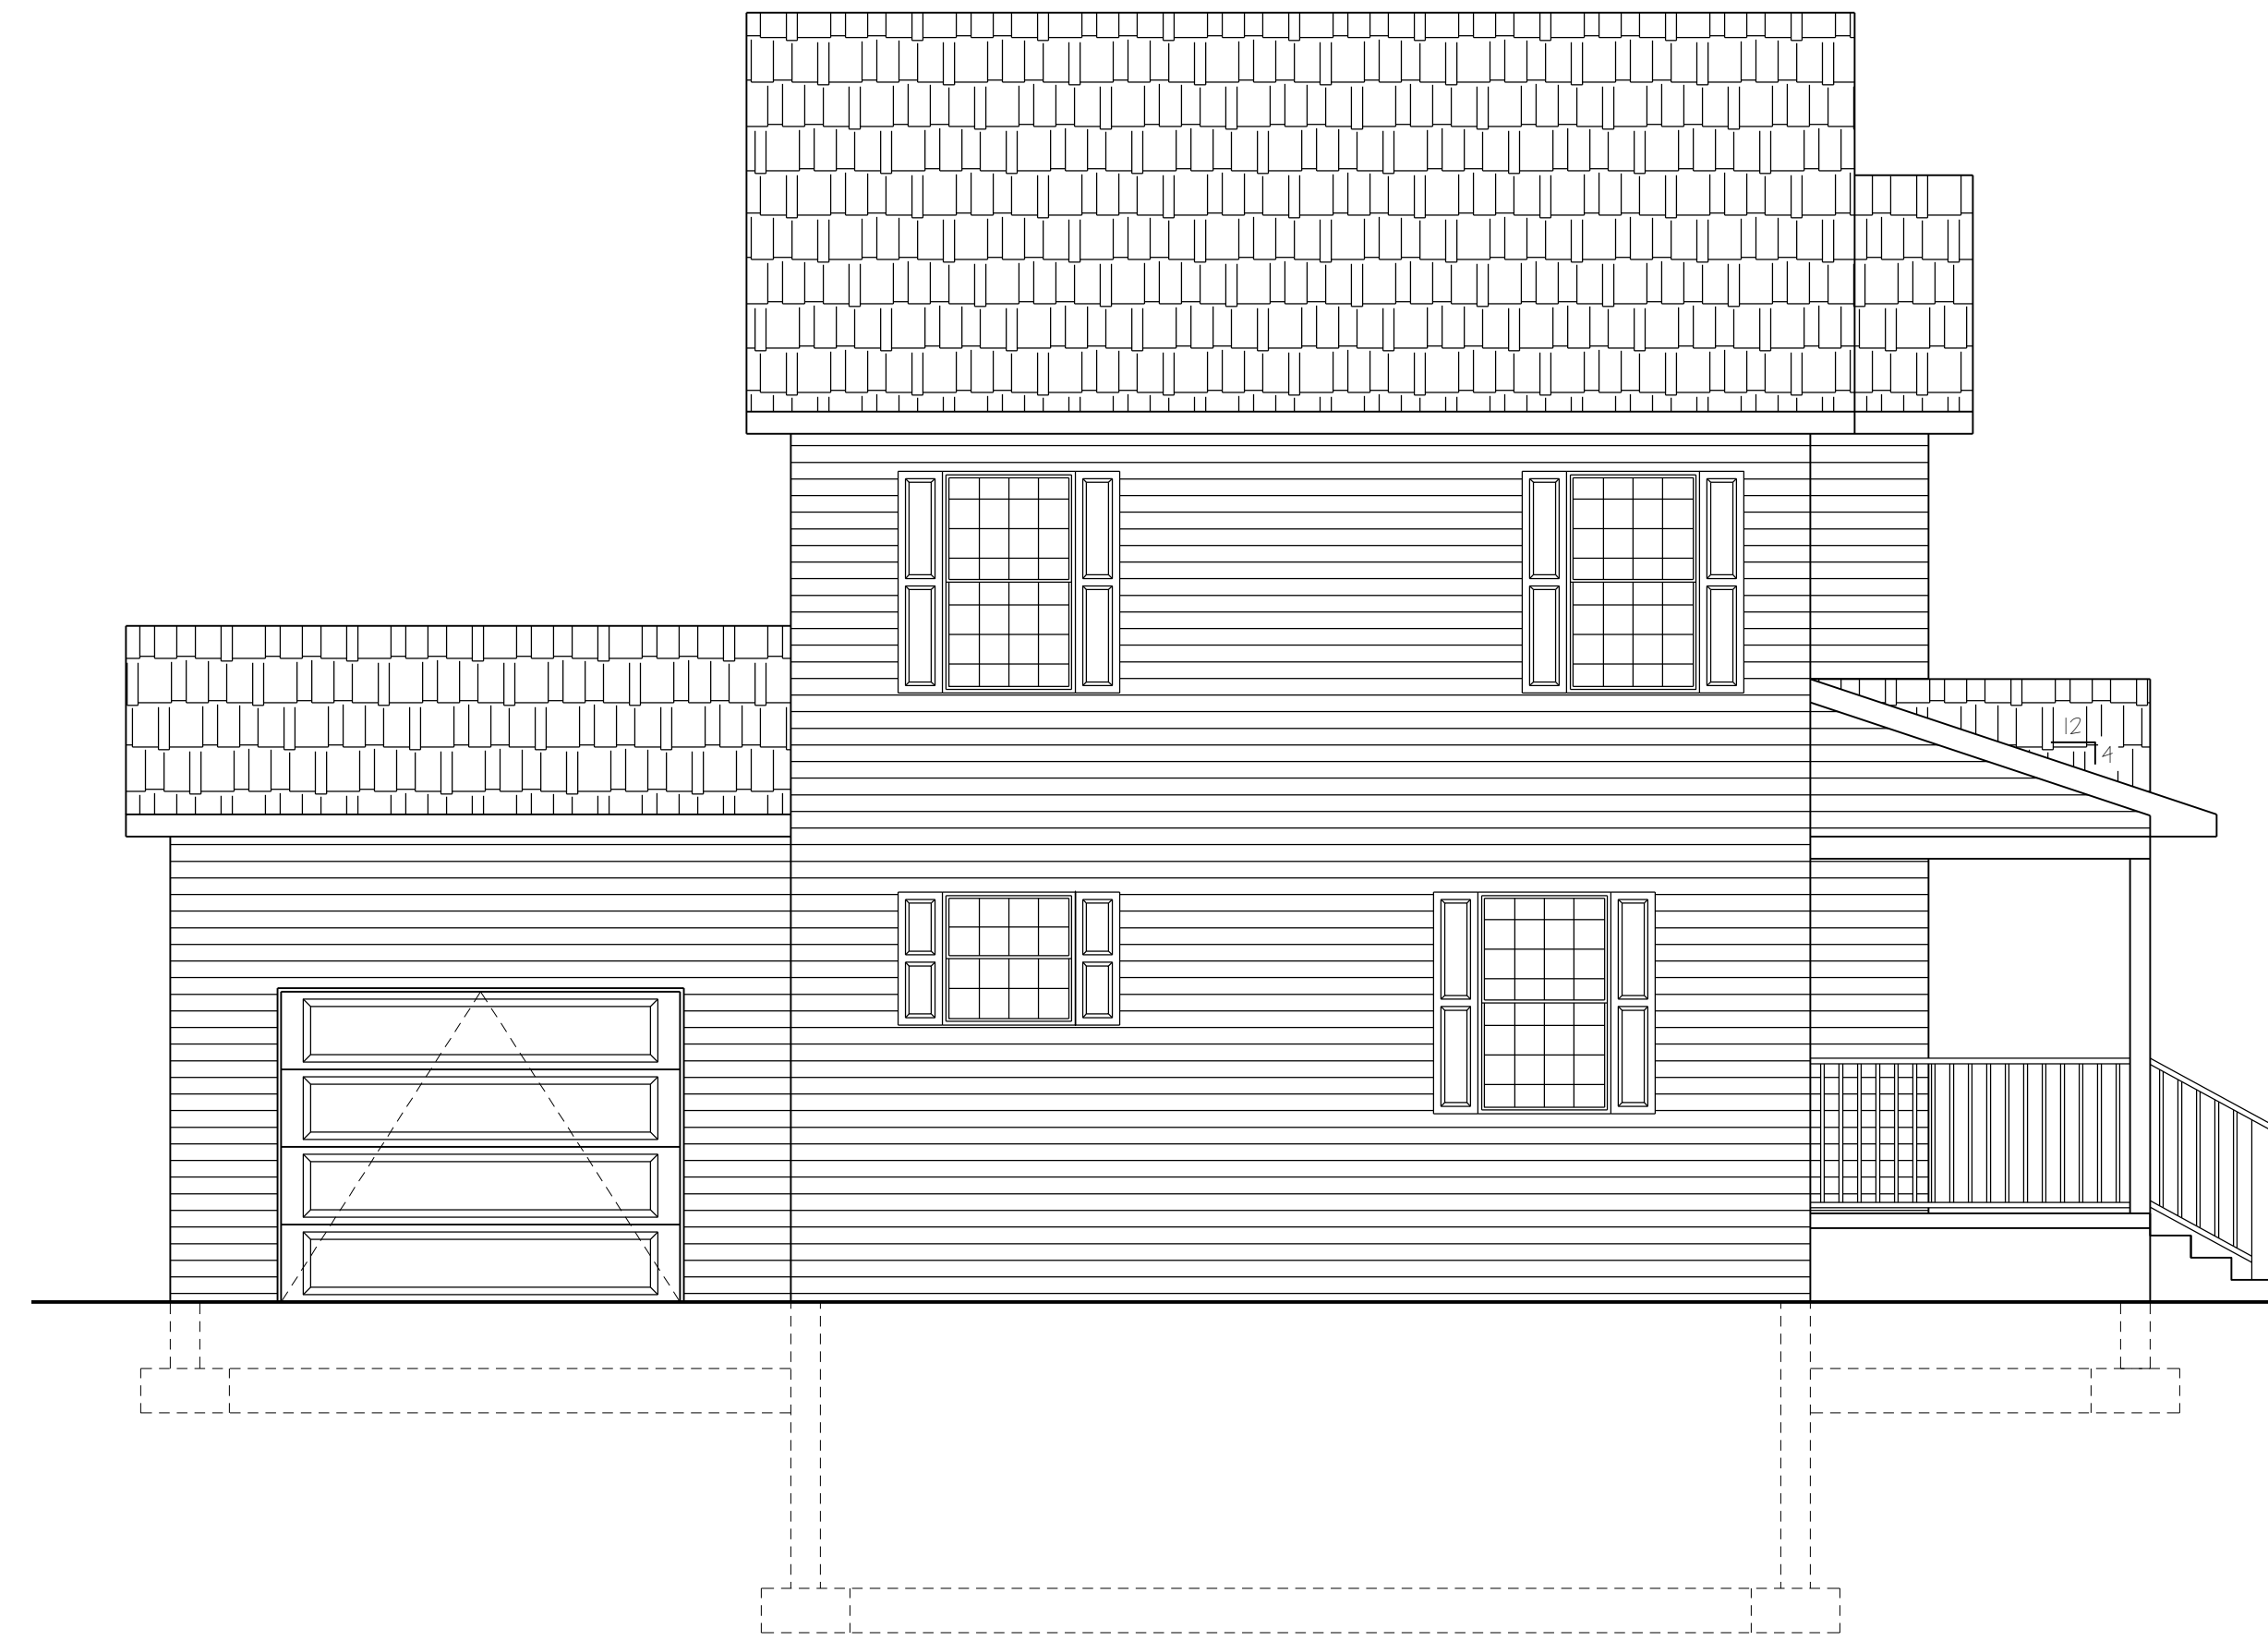

WEST ELEVATION  
SCALE: 1/4" = 1'-0"

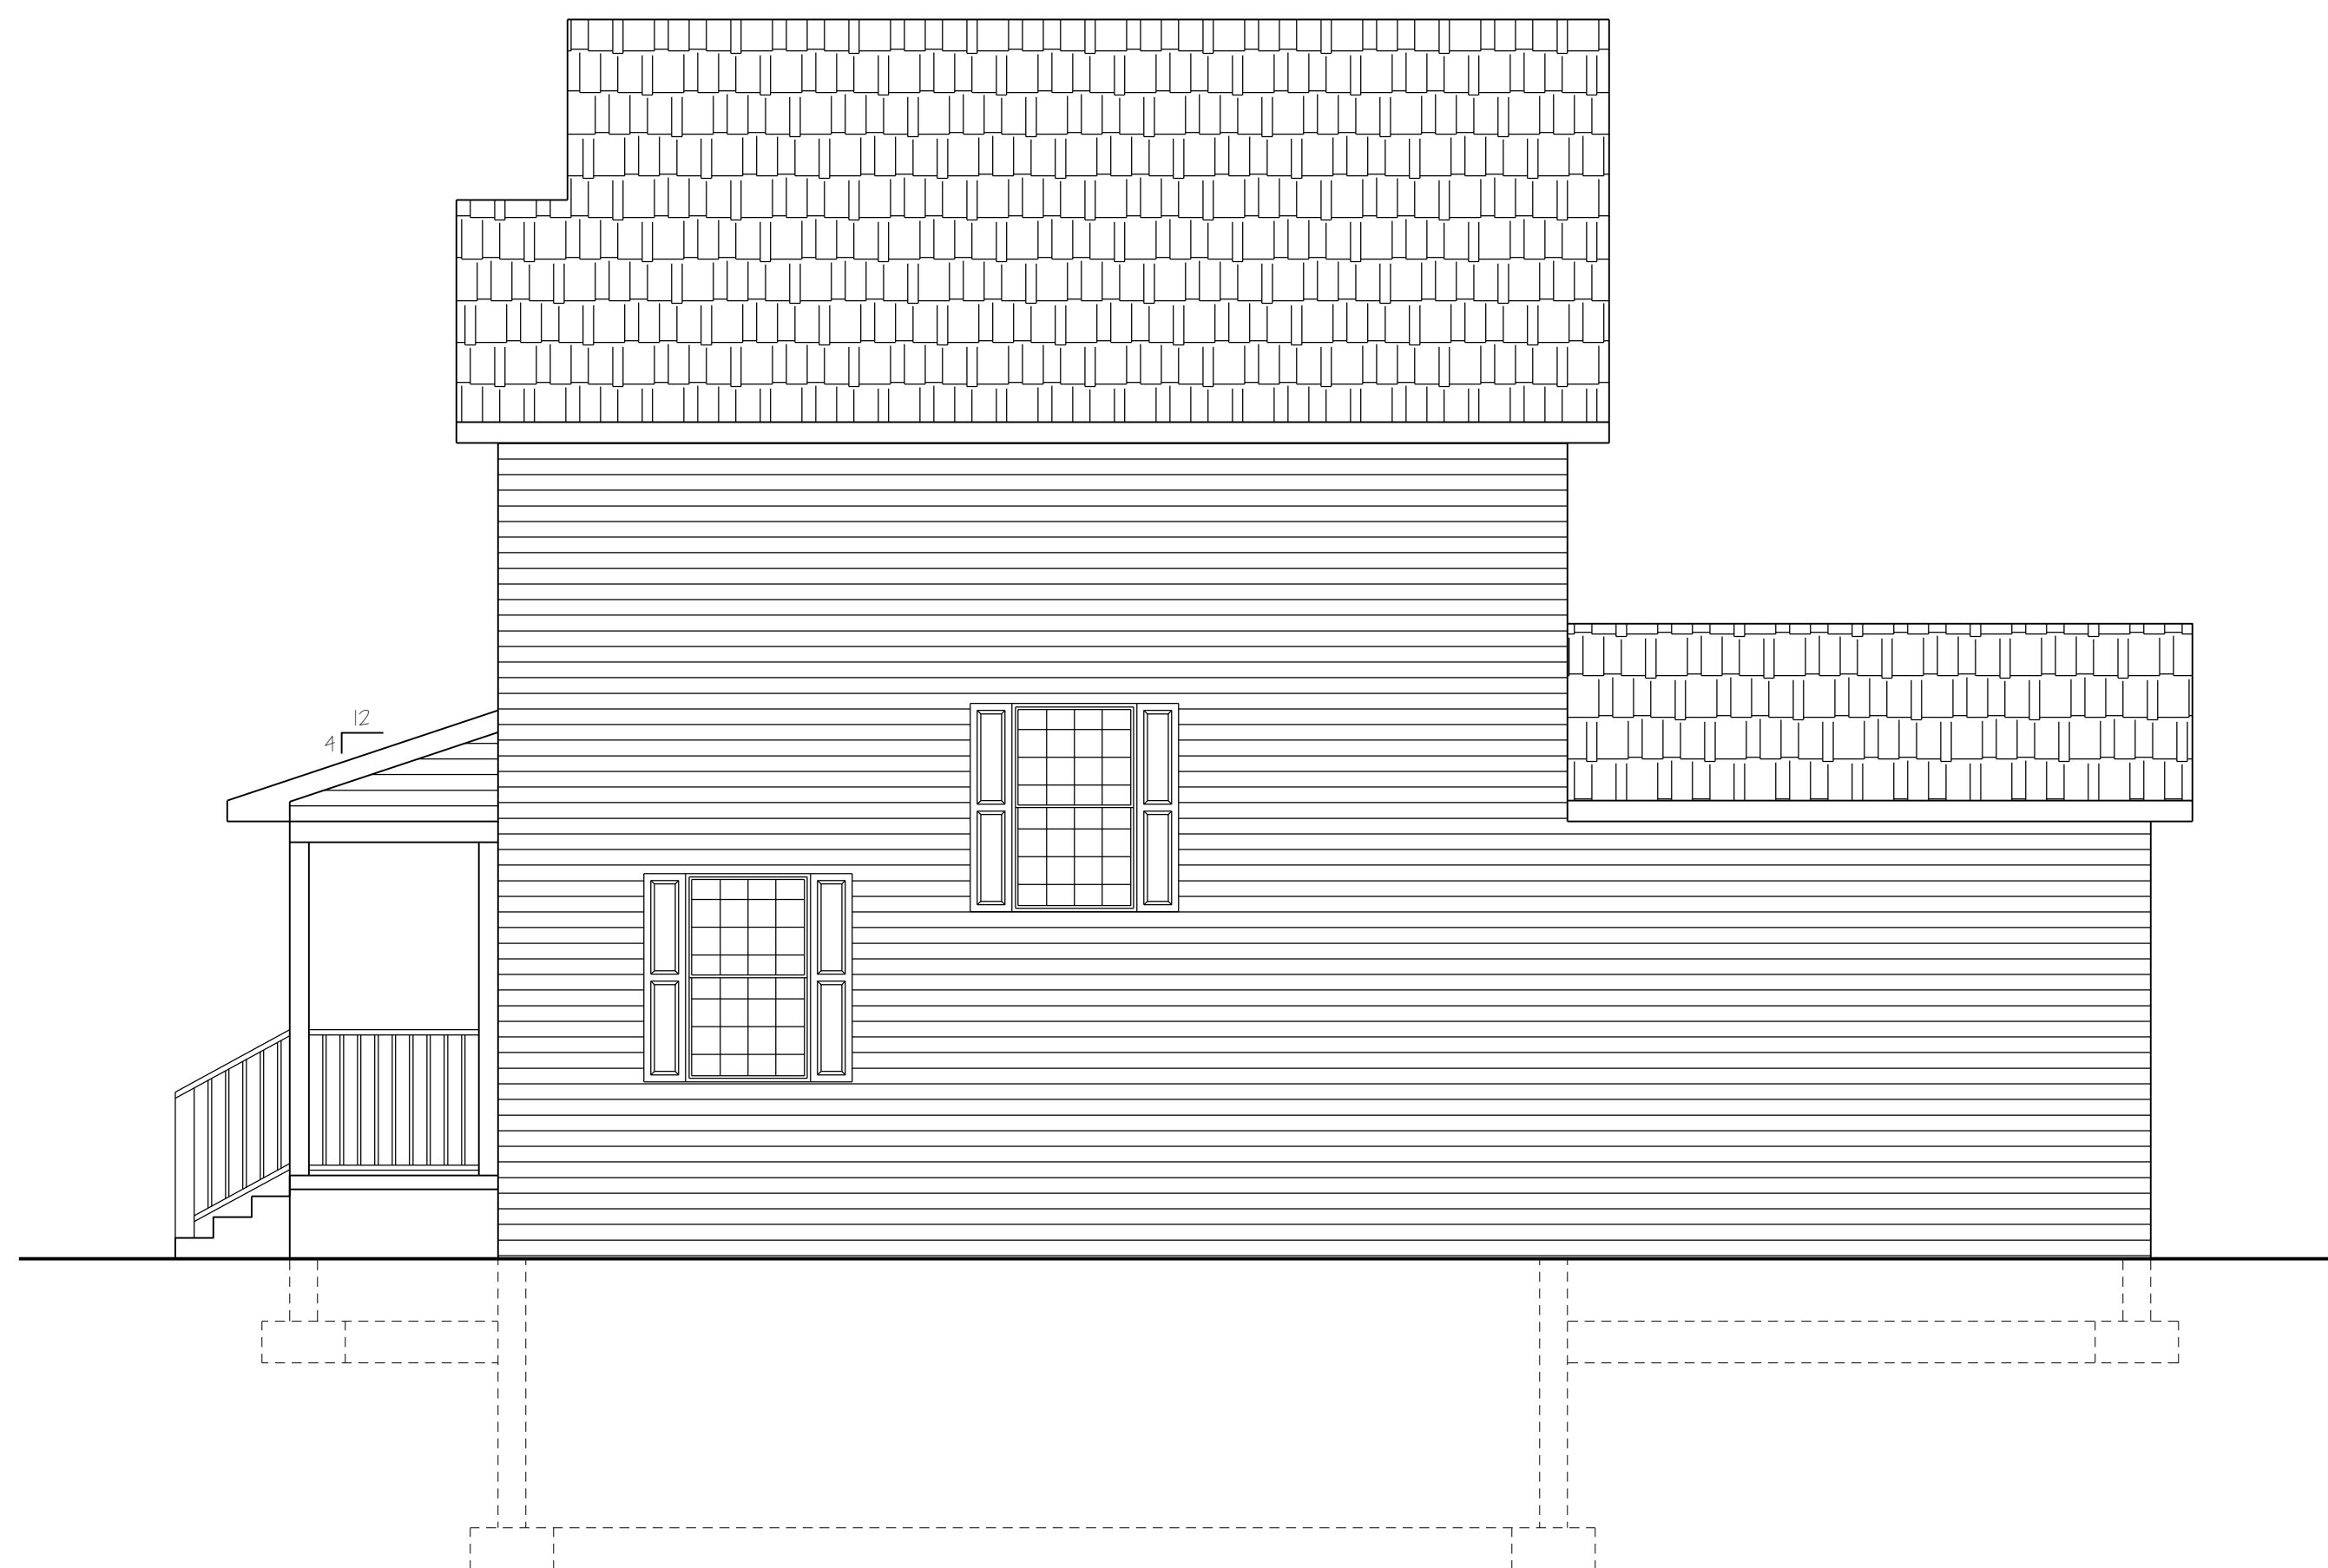

EAST ELEVATION  
SCALE: 1/4" = 1'-0"

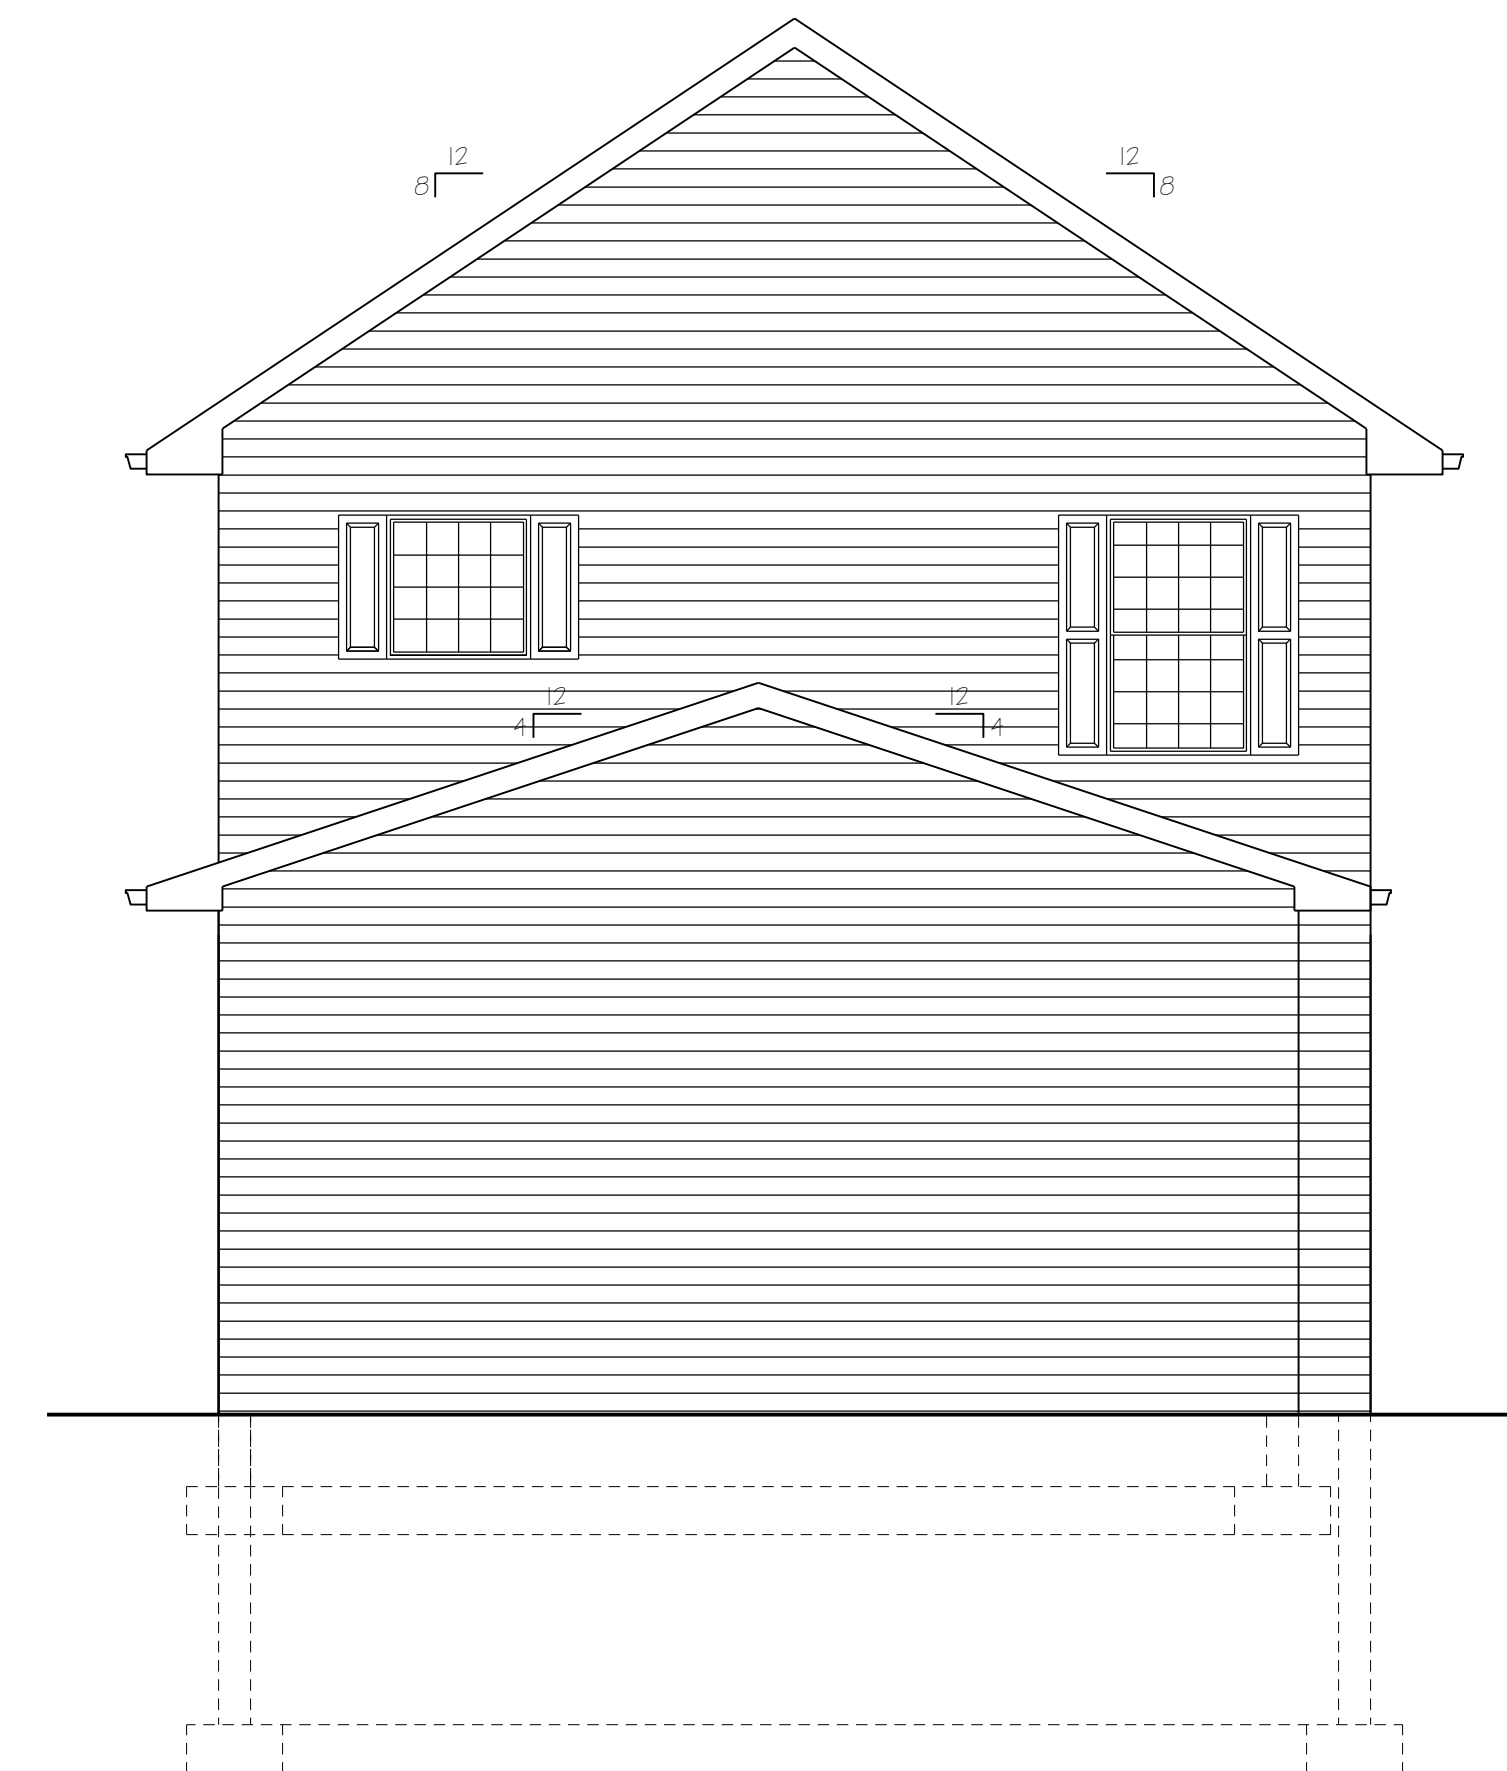

NORTH ELEVATION  
SCALE: 1/4" = 1'-0"