



Farnsworth GROUP

100 WALNUT STREET, SUITE 200
PEORIA, ILLINOIS 61602
(309) 689-9888 / info@f-w.com

www.f-w.com
Engineers | Architects | Surveyors | Scientists

ISSUE:
DATE: DESCRIPTION:

Project Status
NOT FOR CONSTRUCTION

PROJECT:
Ronald McDonald House Charities

Ronald McDonald House

401 NE Monroe Ave.
Peoria, Illinois

DATE: 06/07/2018

DESIGNED: LMT

DRAWN: LMT

REVIEWED: LMT

FIELD BOOK NO.: -


SHEET TITLE:

SITE LAYOUT PLAN

SHEET NUMBER:

C1.1

PROJECT NO.: 0161689.00

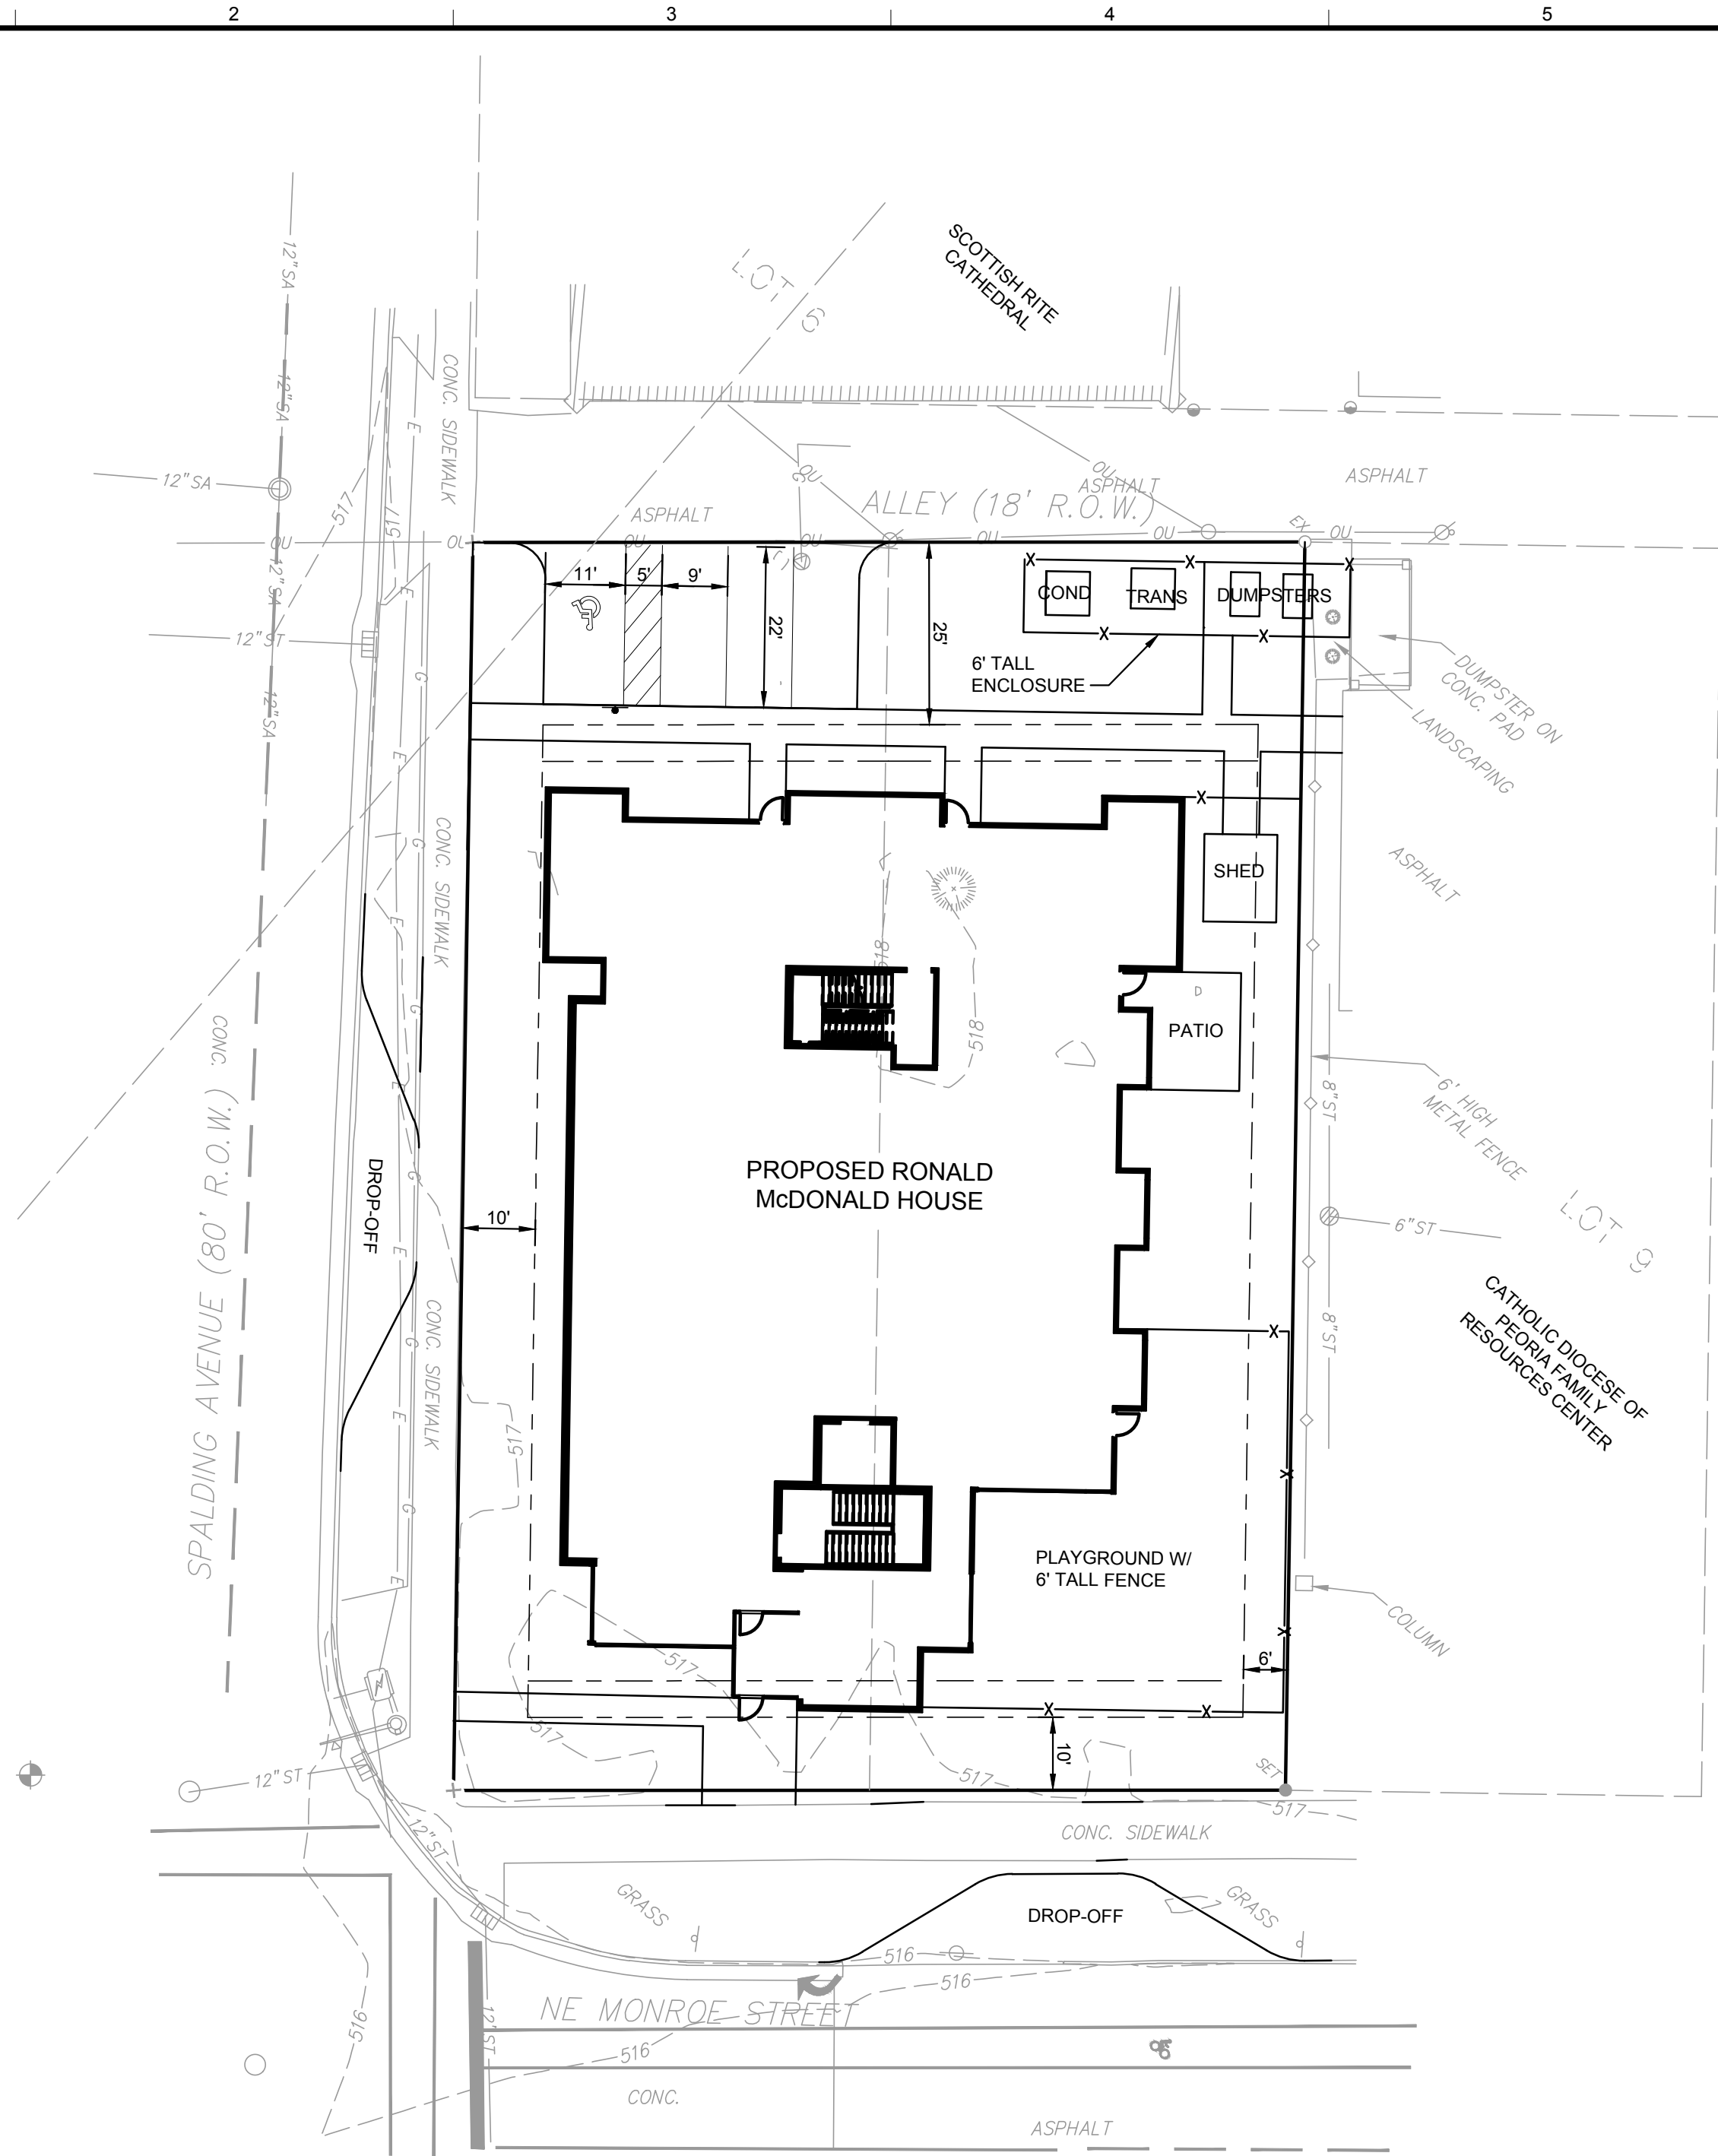

I:\hobben | J:\2016\0161689.00 - RMHC - Peoria\04_Drawings\DWG\C1_Site Layout Plan - 0161689.00.dwg | 6/7/2018 2:21 PM |

1

SITE PLAN

SCALE: 1"=20'

