


2 TYPICAL SECTION
1" = 1'-0"

NOTES:

- ① PROVIDE 2 HOUR SEPARATION BETWEEN UNITS. SEPARATION SHALL BE CARRIED UP TO UNDERSIDE OF ROOF DECK.

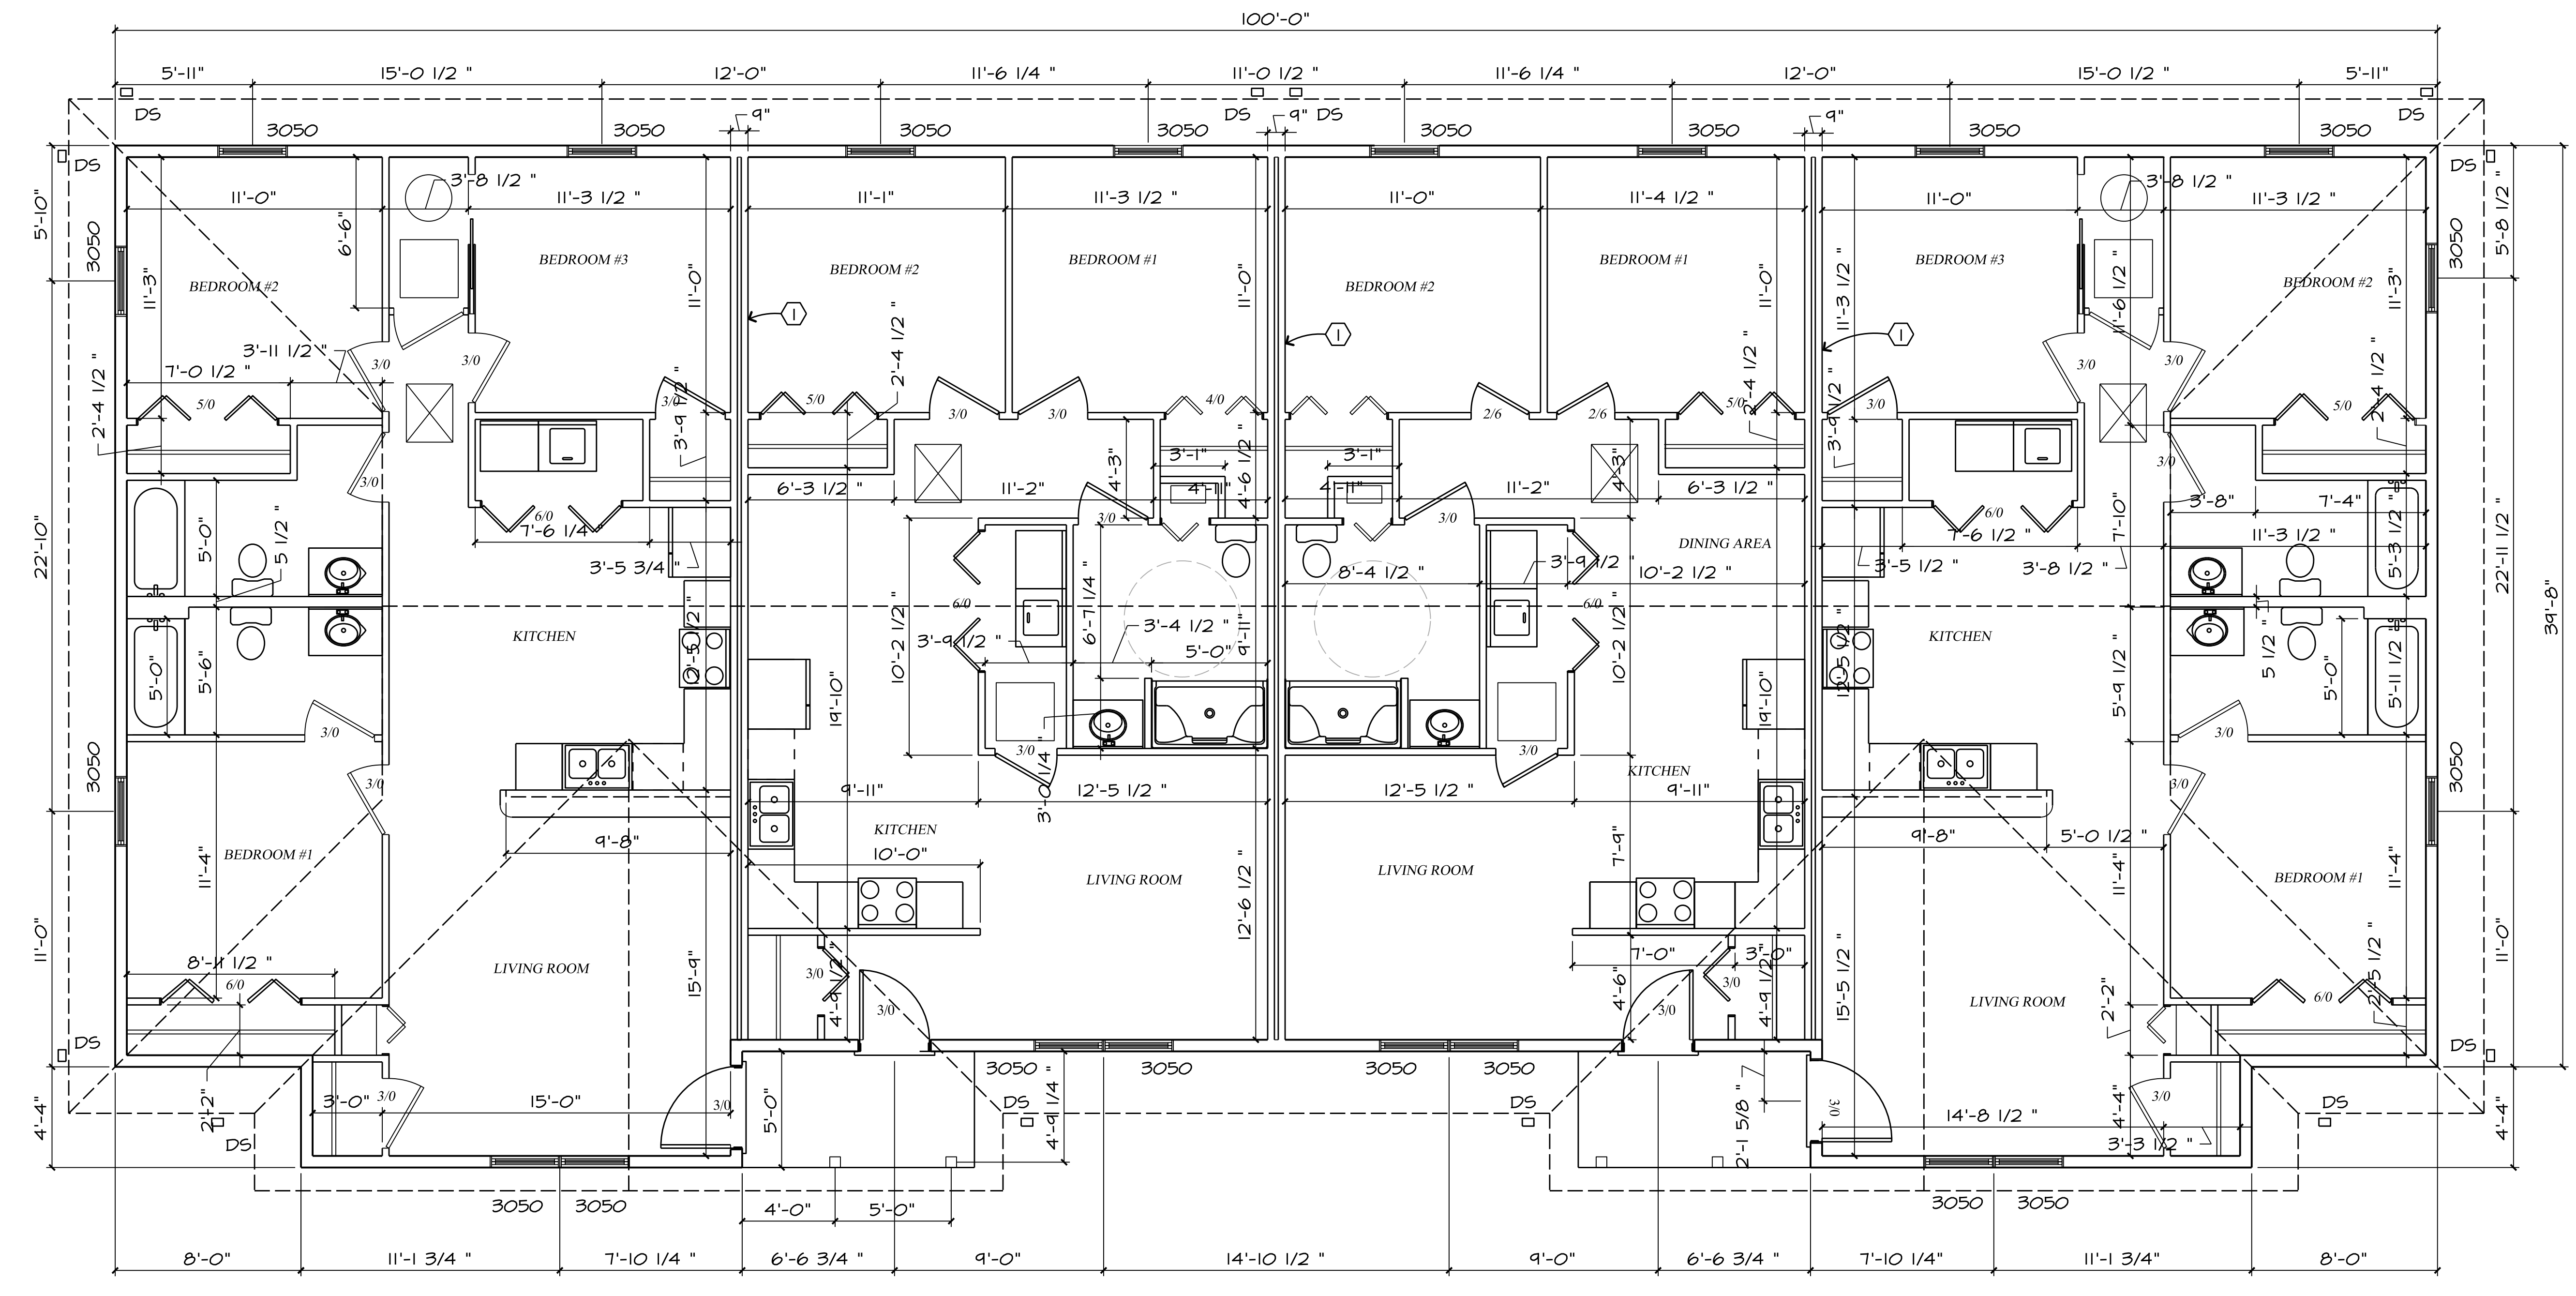

1 FLOOR PLAN
1/4" = 1'-0"

NOTE: CONTRACTOR SHALL OBTAIN AND VERIFY ALL DIMENSIONS AND CONDITIONS AT JOB SITE AND BE FULLY RESPONSIBLE FOR SAME.

REVISIONS			DRAWN
NO.	DATE	REMARKS	
			TRACED
			CHECKED

KENYON & ASSOCIATES
ARCHITECTS - INCORPORATED
206 NE MADISON, PEORIA, ILLINOIS 61602-1216 PH 309-674-7121 FAX 309-674-7146

FLOOR PLAN AND SECTION
QUADPLEX ELDERLY APARTMENT HOUSING
AFE CONSTRUCTION
PEORIA, ILLINOIS

JOB NO.	2581-15
DATE	
SHEET NO.	A1
OF SHEETS	