


A EAST ELEVATION
SCALE: 3/32" = 1'-0"

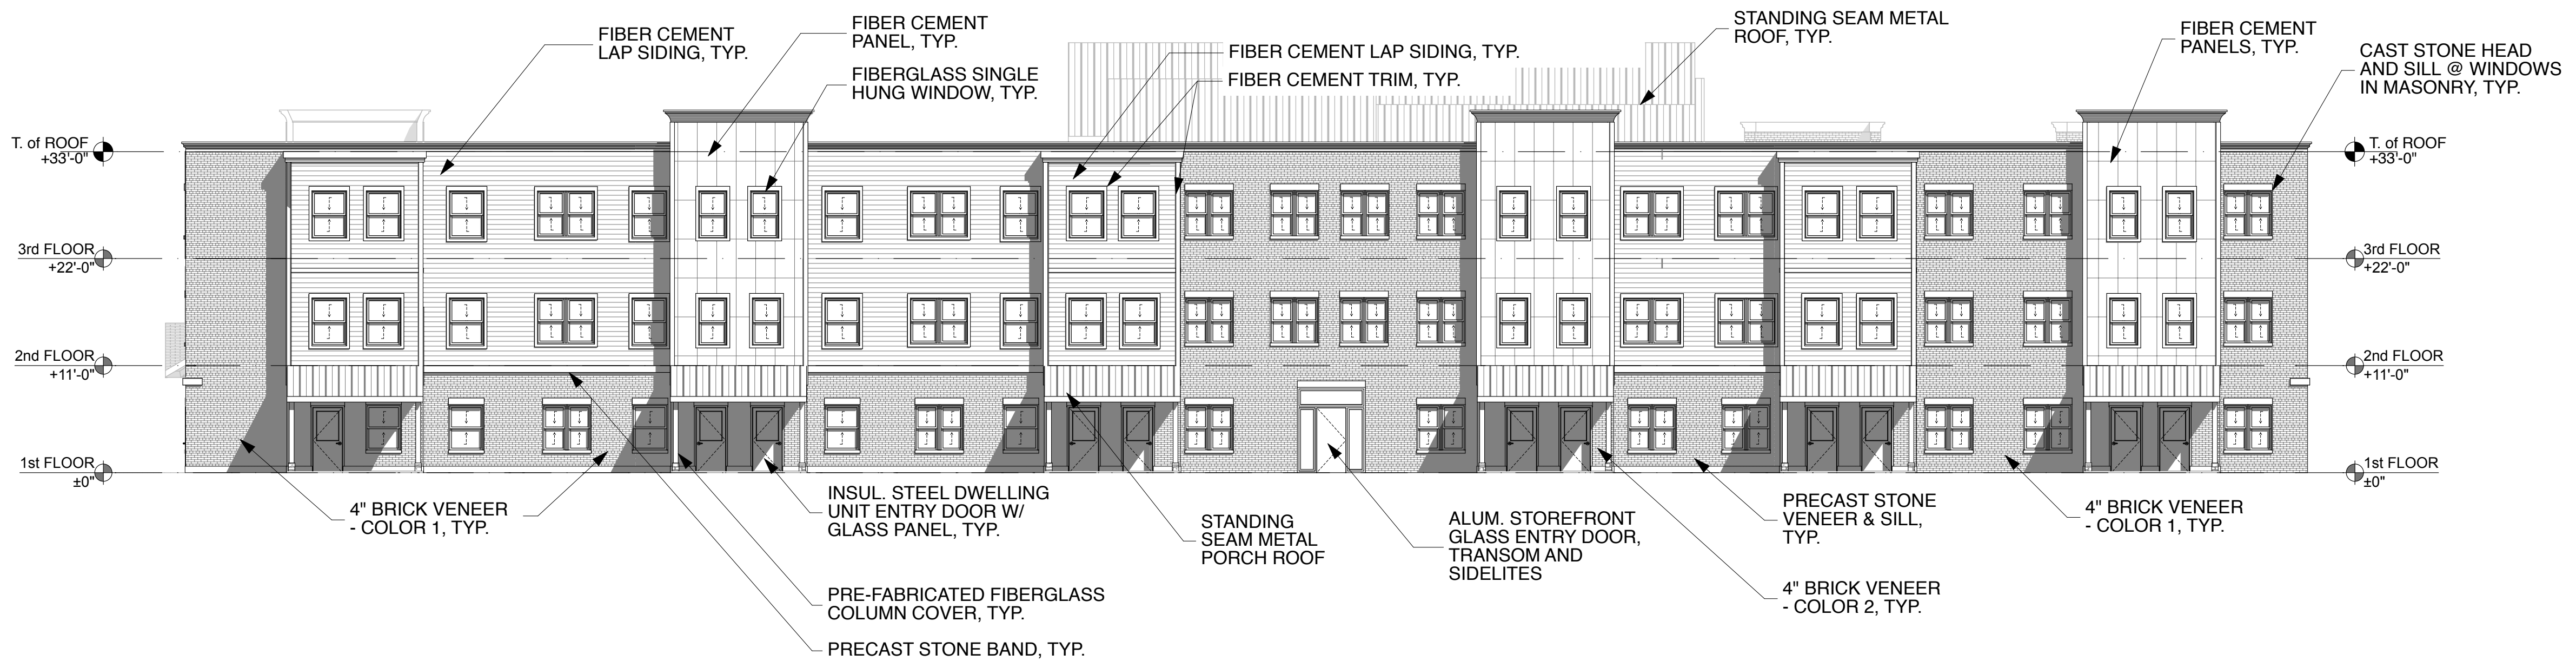

B WEST ELEVATION
SCALE: 3/32" = 1'-0"