




FRONT ELEVATION

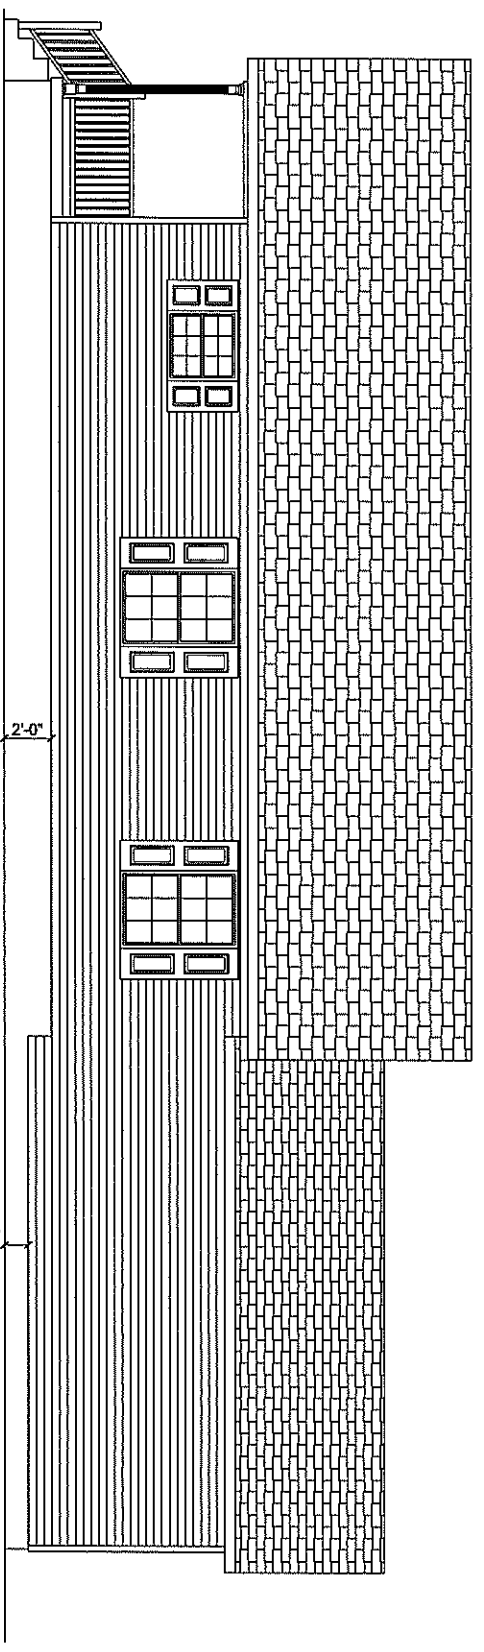

RIGHT ELEVATION

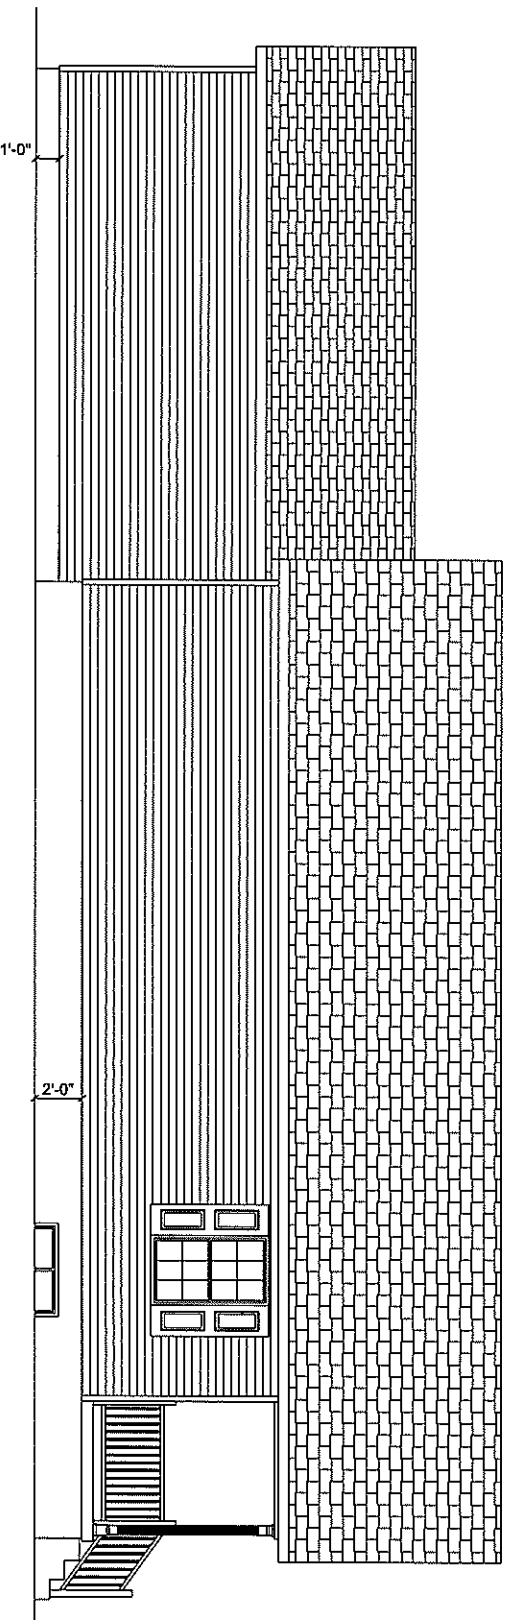


LEFT ELEVATION

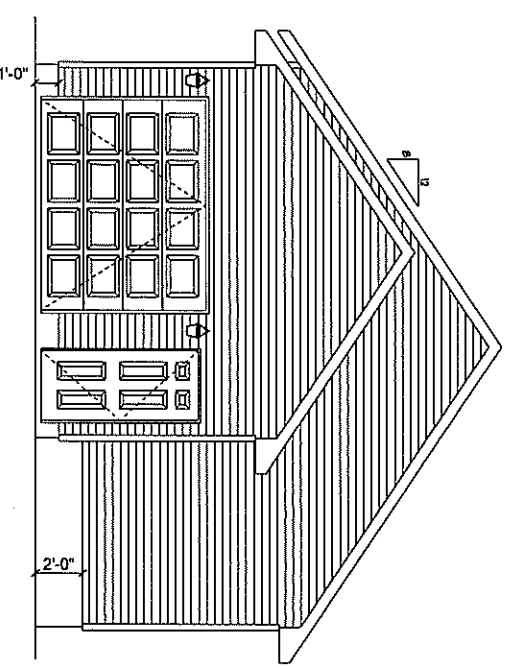

REAR ELEVATION

- NOTES:
- SHINGLES PROVIDED & INSTALLED BY OWNER
 - SIDING, SOFFIT, SHUTTERS & FASCIA PROVIDED & INSTALLED BY OWNER
 - GUTTERS & DOWNSPOUTS PROVIDED & INSTALLED BY OWNER
 - ALL EXTERIOR DOOR HARDWARE PROVIDED & INSTALLED BY OWNER, NICKEL HINGES BY HHI
 - CEILING LIGHT FIXTURES, VANITY LIGHT FIXTURES, AND EXTERIOR LANTERNS PROVIDED & INSTALLED BY OWNER


Builder:		Habitat for Humanity Greater Peoria Area	
Model:		616 East Gift Street Custom Ranch (843 sq. ft.)	
City/State:	Peoria, IL.	Scale:	1/4" = 1'-0"
Sample Elevation			

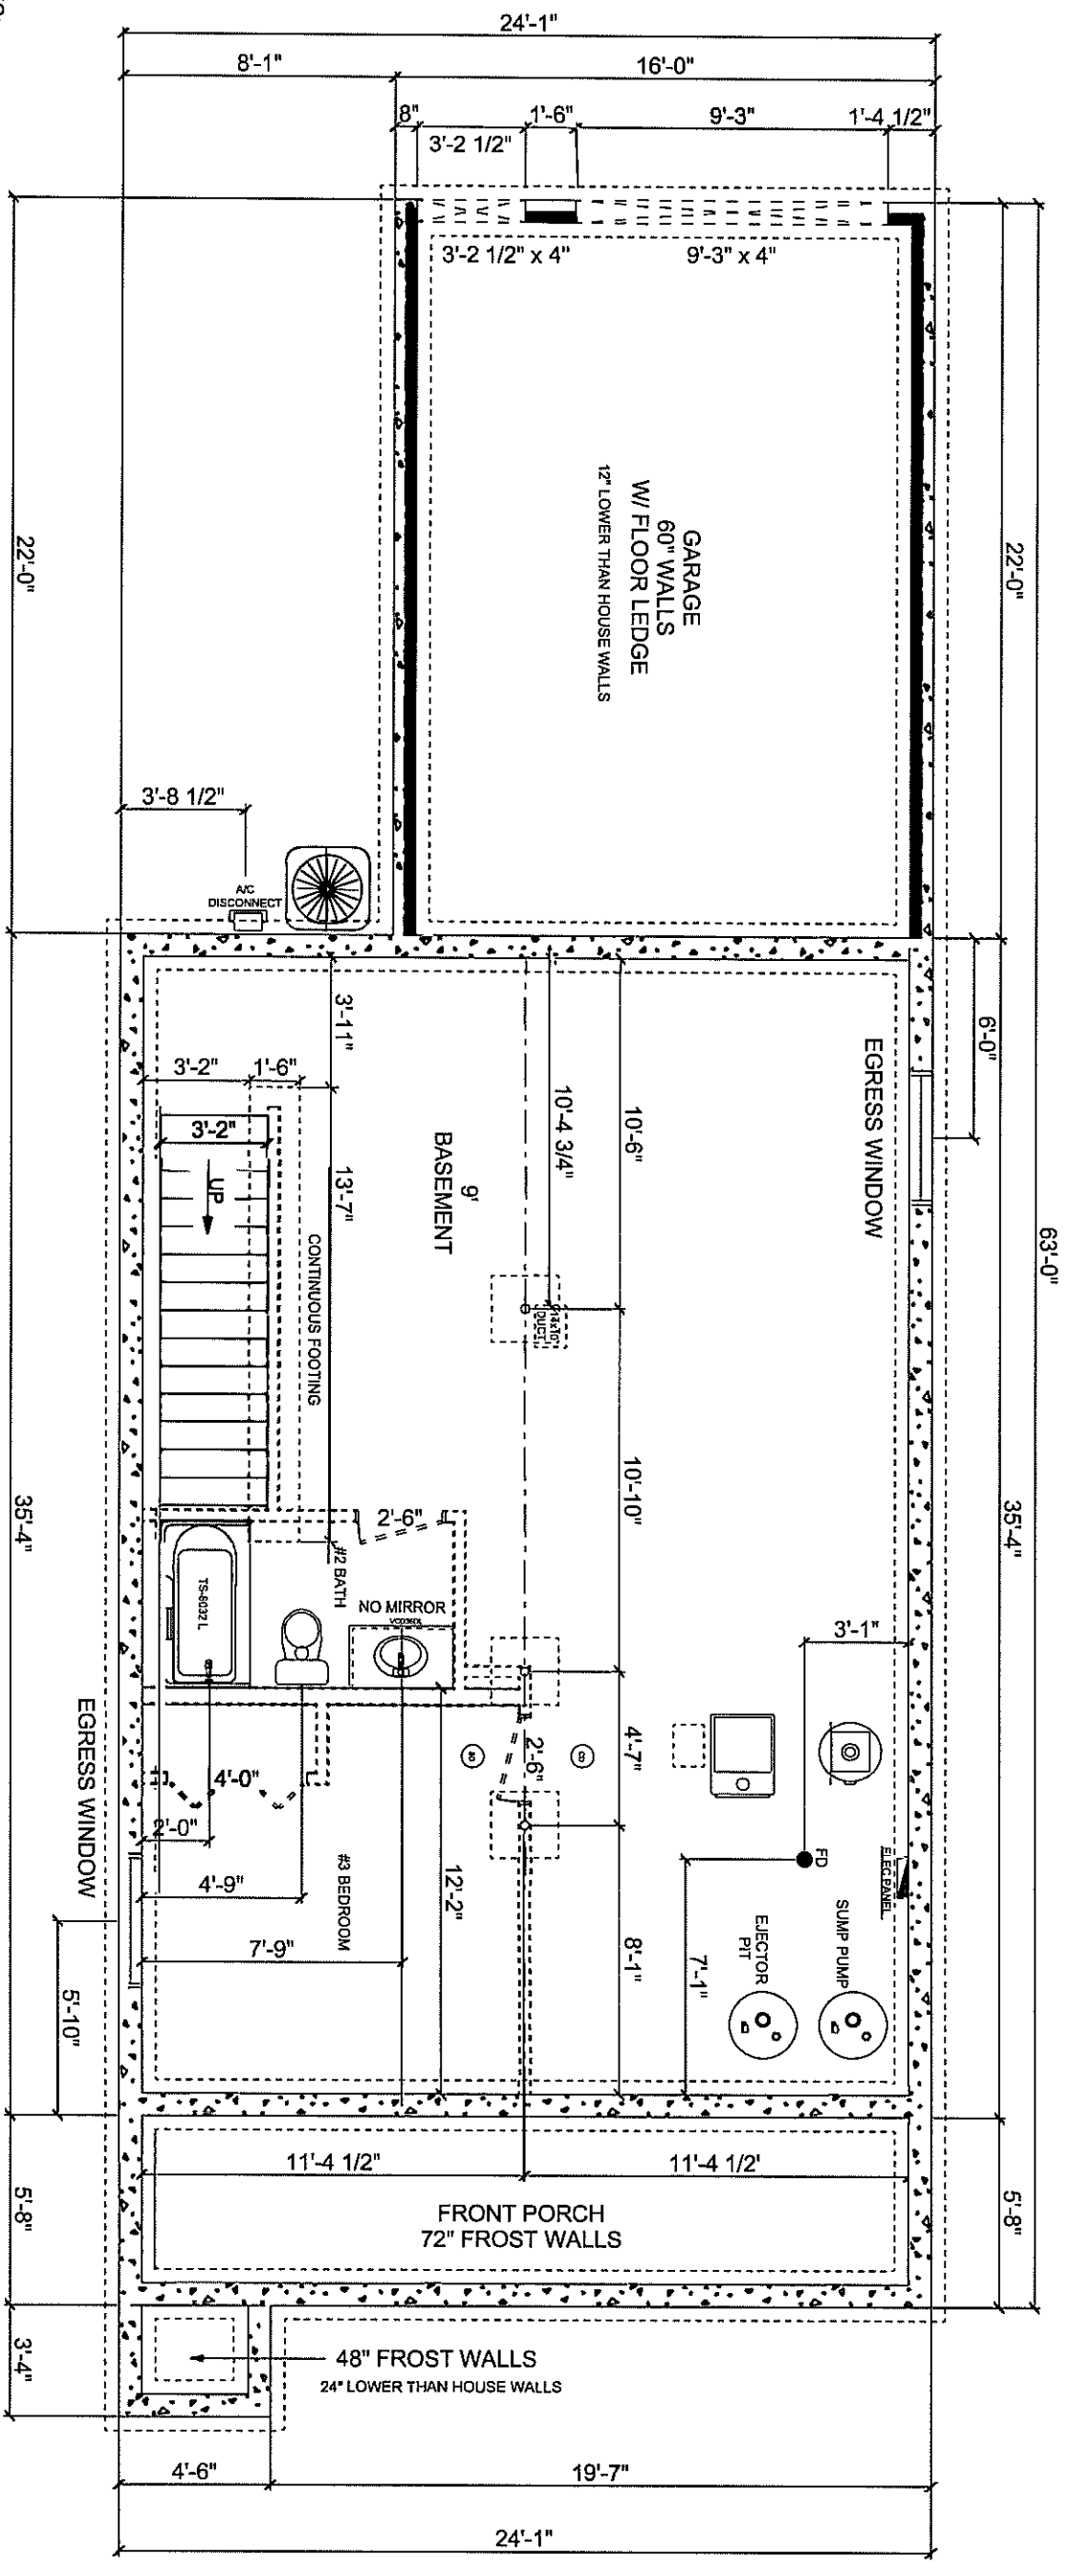

- NOTES:
- FOUNDATION AND FLATWORK BY OWNER
 - FOUNDATION INSULATED TO R-21 BY OTHERS
 - MASA ANCHORS TO BE INSTALLED 12" FROM CORNERS, AND 60" O.C. PROVIDED BY OTHERS
 - POSTS BY HHI
 - WATER HEATER PROVIDED & INSTALLED BY OWNER
 - HVAC PROVIDED & INSTALLED BY OWNER
 - CEILING LIGHT FIXTURES, VANITY LIGHT FIXTURES, AND EXTERIOR LANTERNS PROVIDED & INSTALLED BY OWNER
 - ALL MIRRORS AND BATH ACCESSORIES PROVIDED & INSTALLED BY OWNER
 - HHI TO SHIP LOOSE TOILET, VANITY TOP, VANITY CABINET, VANITY FAUCET, TUB/SHR, & TUB/SHR FAUCET FOR #2 BATH, INSTALLED BY OWNER
 - STAIRS PROVIDED & INSTALLED BY OWNER

FOUNDATION BY OTHERS:

THIS DRAWING PROVIDES THE ON-SITE BUILDING CONTRACTOR WITH THE FOUNDATION DIMENSIONS AND RECOMMENDED INTERMEDIATE BUILDING SUPPORTS ONLY. ALL ITEMS INDICATED ON THIS DRAWING ARE FOR INFORMATIONAL PURPOSES ONLY. FOUNDATION IS NOT SUPPLIED OR CONSTRUCTED BY HOMEWAY HOMES. PROPER FOUNDATION DESIGN FOR THIS BUILDING SHALL BE VERIFIED BY OTHERS. HOMEWAY HOMES ASSUMES NO RESPONSIBILITY FOR THE DESIGN OR CONSTRUCTION OF THE FOUNDATION SYSTEM, INCLUDING FOOTINGS, WALLS, PIERS, BEAMS, COLUMNS, LINTEL, OR ECT. BATH ROUGH-IN DIMENSIONS BASED ON 1" GAP BETWEEN INTERIOR PERIMETER WALL AND FOUNDATION WALL.

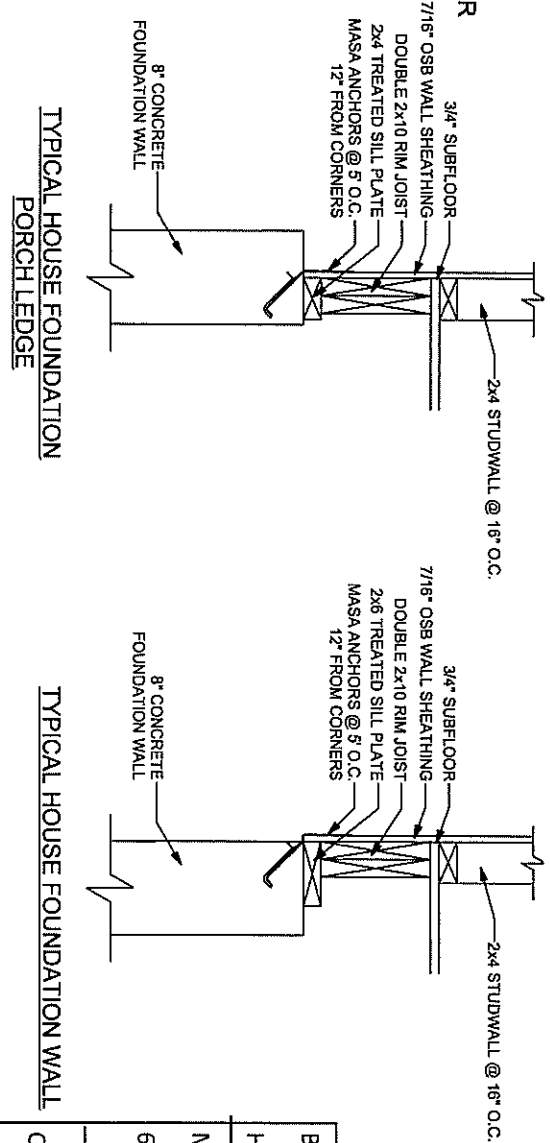

FOUNDATION PLAN

Builder:	Habitat for Humanity Greater Peoria Area	
Model:	616 East Gift Street Custom Ranch (843 sq. ft.)	
City/State:	Peoria, IL	Scale: 1/4"=1'-0"
Sample Elevation		