



MOHR & KERR ENGINEERING & LAND SURVEYING, P.C.
 5901 N. Prospect Road, Suite 600
 Peoria, Illinois 61614
 www.mohrandkerr.com

OFFICE: (309) 682-9300
 FAX: (309) 682-9301
 PROFESSIONAL DESIGN FIRM #194-005091

REV.	DATE	NATURE OF REVISION	CHECKED	DATE

SURVEYED	DRAWN	CHKD

CHECKED	SCALE	DATE


CLIENT:

JUNCTION CITY VENTURES
 5091 N. PROSPECT ROAD, SUITE 200
 PEORIA, ILLINOIS 61614


TITLE:

PARCEL IDENTIFICATION NUMBERS EXHIBIT

PROJECT NO.

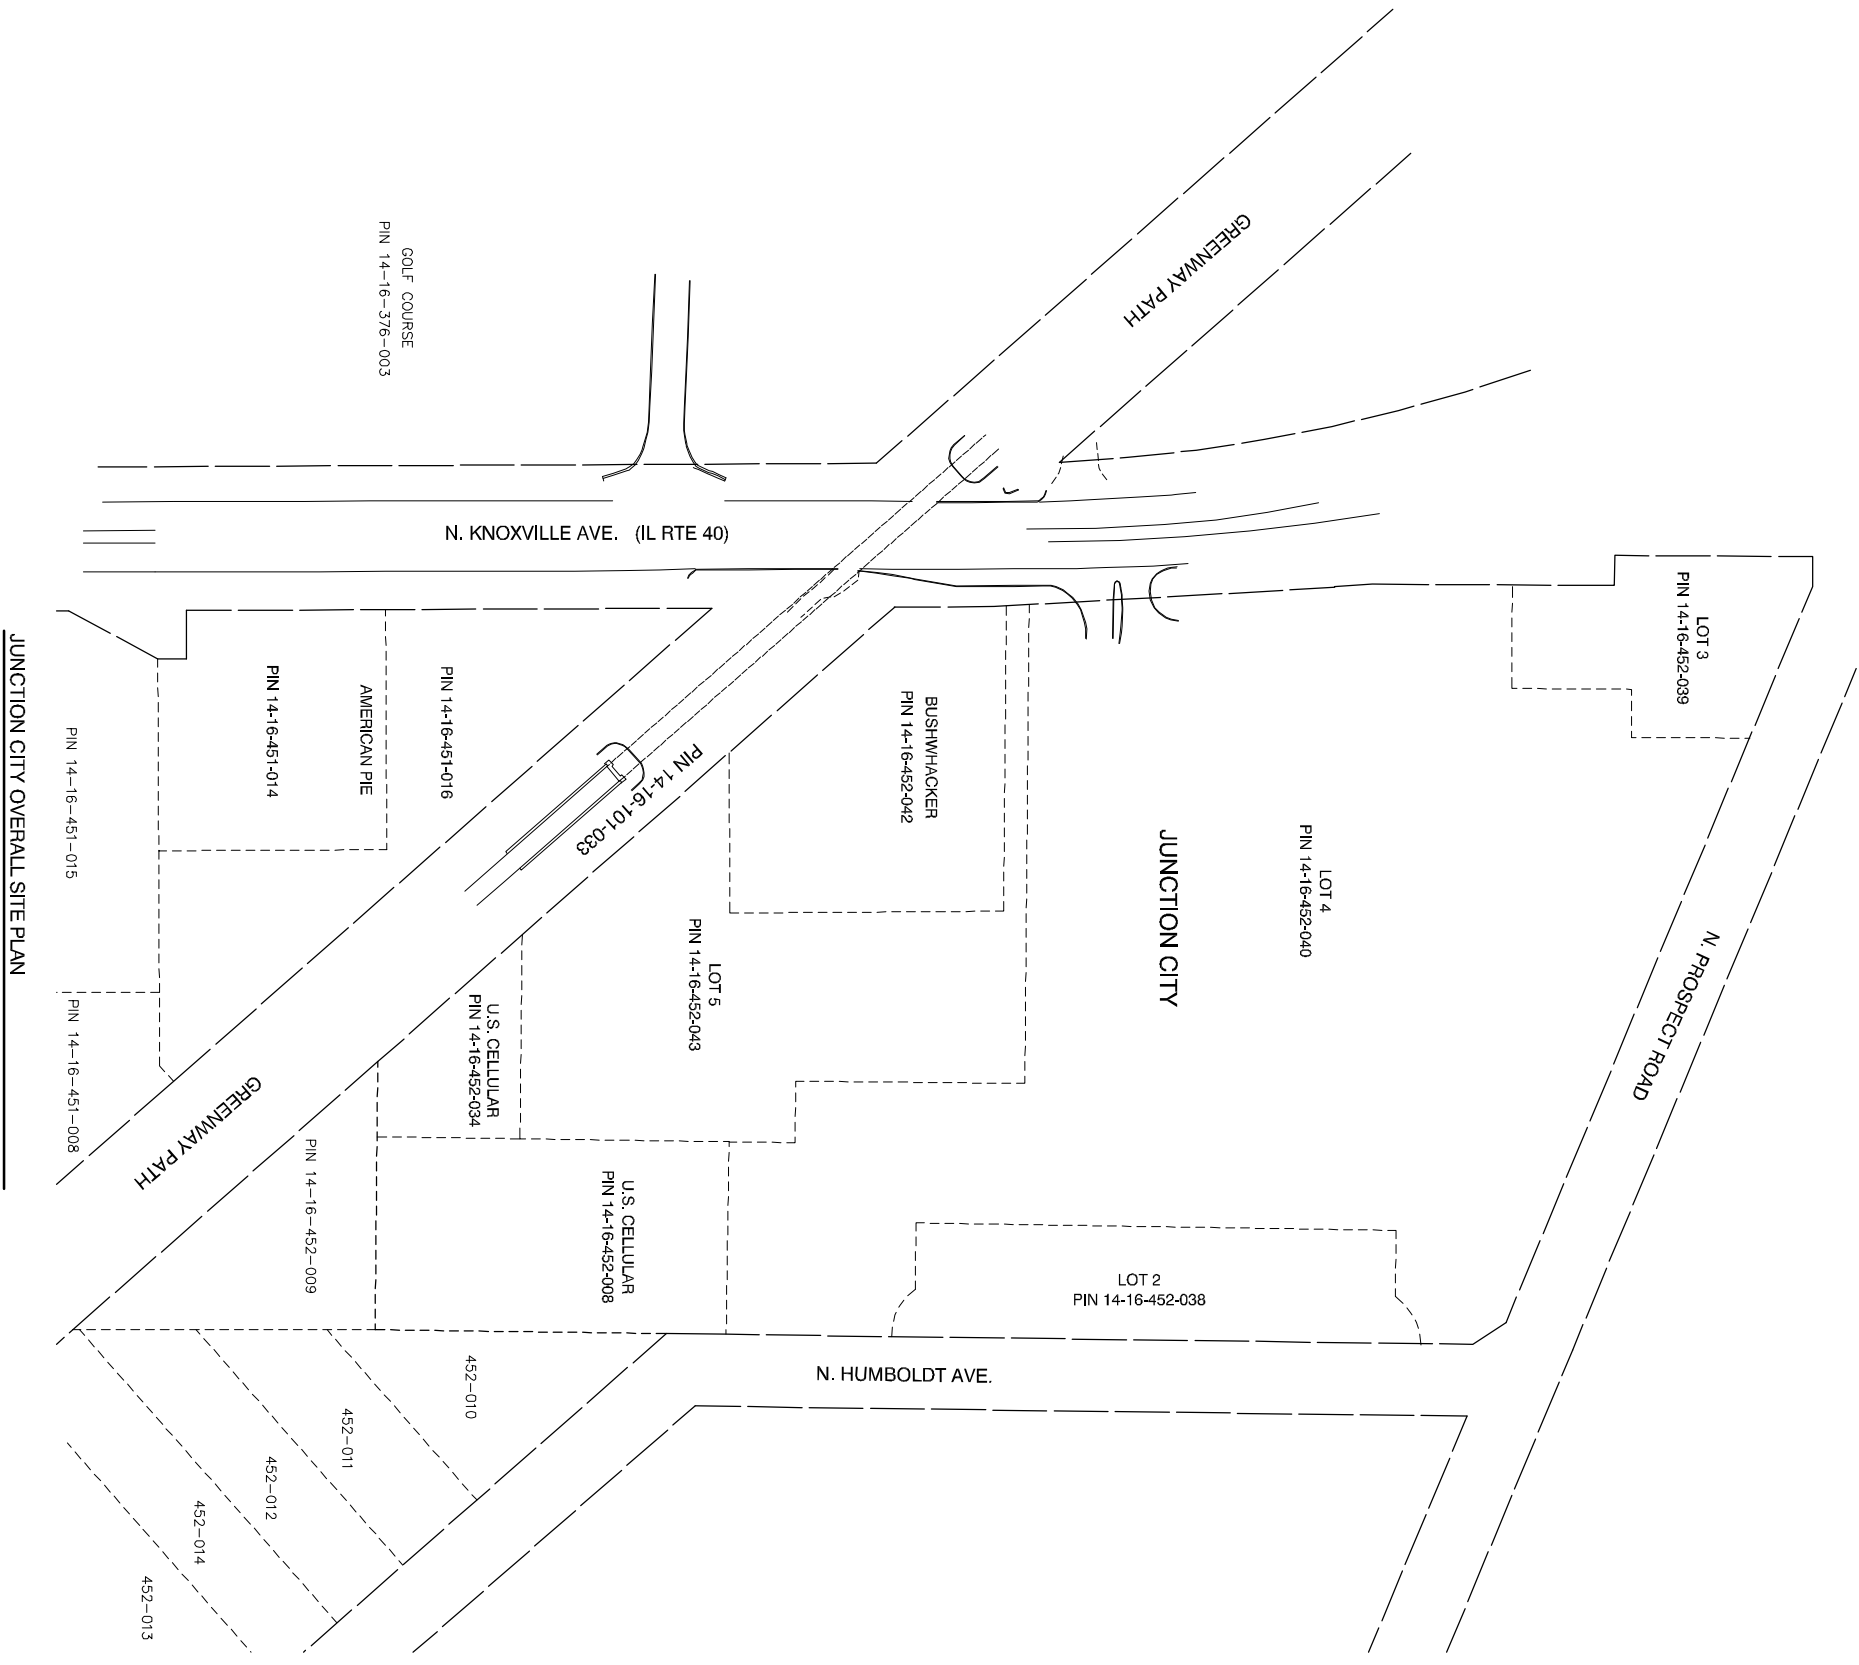

JUNCTION CITY OVERALL SITE PLAN
 SCALE: 1" = 80'

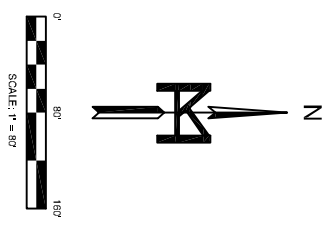

PROJECT NO.