


	POINTS REQUIRED	POINTS PROVIDED				TOTAL
		SHADE TREES	EVERGREEN TREES	INTERMEDIATE TREES	SHRUBS	
FRONT YARD LANDSCAPING	105	100	15	0	48	163
CORNER SIDE YARD LANDSCAPING	N/A - CORNER SIDE YARD CONDITION NOT PRESENT AT THIS SITE.					
PARKING LOT LANDSCAPING	96	220	30	30	318	598

SHRUBS			
Code	Scientific Name	Common Name	Quantity
CR	<i>Cornus racemosa</i>	Gray Dogwood	24
HS	<i>Hibiscus syriacus</i>	Roase of Sharon	1
JC	<i>Juniperus chinensis</i>	Chinese Juniper	89
LM	<i>Lonicera maackii</i>	Amur Honeysuckle	1
TM	<i>Taxus x media</i>	Taxus media	7
<b>TOTAL</b>			<b>122</b>

TREES			
Code	Scientific Name	Common Name	Quantity
AF	<i>Acer freemanii</i>	Autumn Blaze Maple	1
AR	<i>Acer rubrum</i>	Red Maple	9
AS	<i>Acer saccharum</i>	Sugar Maple	2
M	<i>Malus ...</i>	Crabapple	4
PA	<i>Picea abies</i>	Norway Spruce	1
TA	<i>Tilia americana</i>	American Linden	2
TO	<i>Thuja occidentalis</i>	Northern White Cedar	2
<b>TOTAL</b>			<b>21</b>

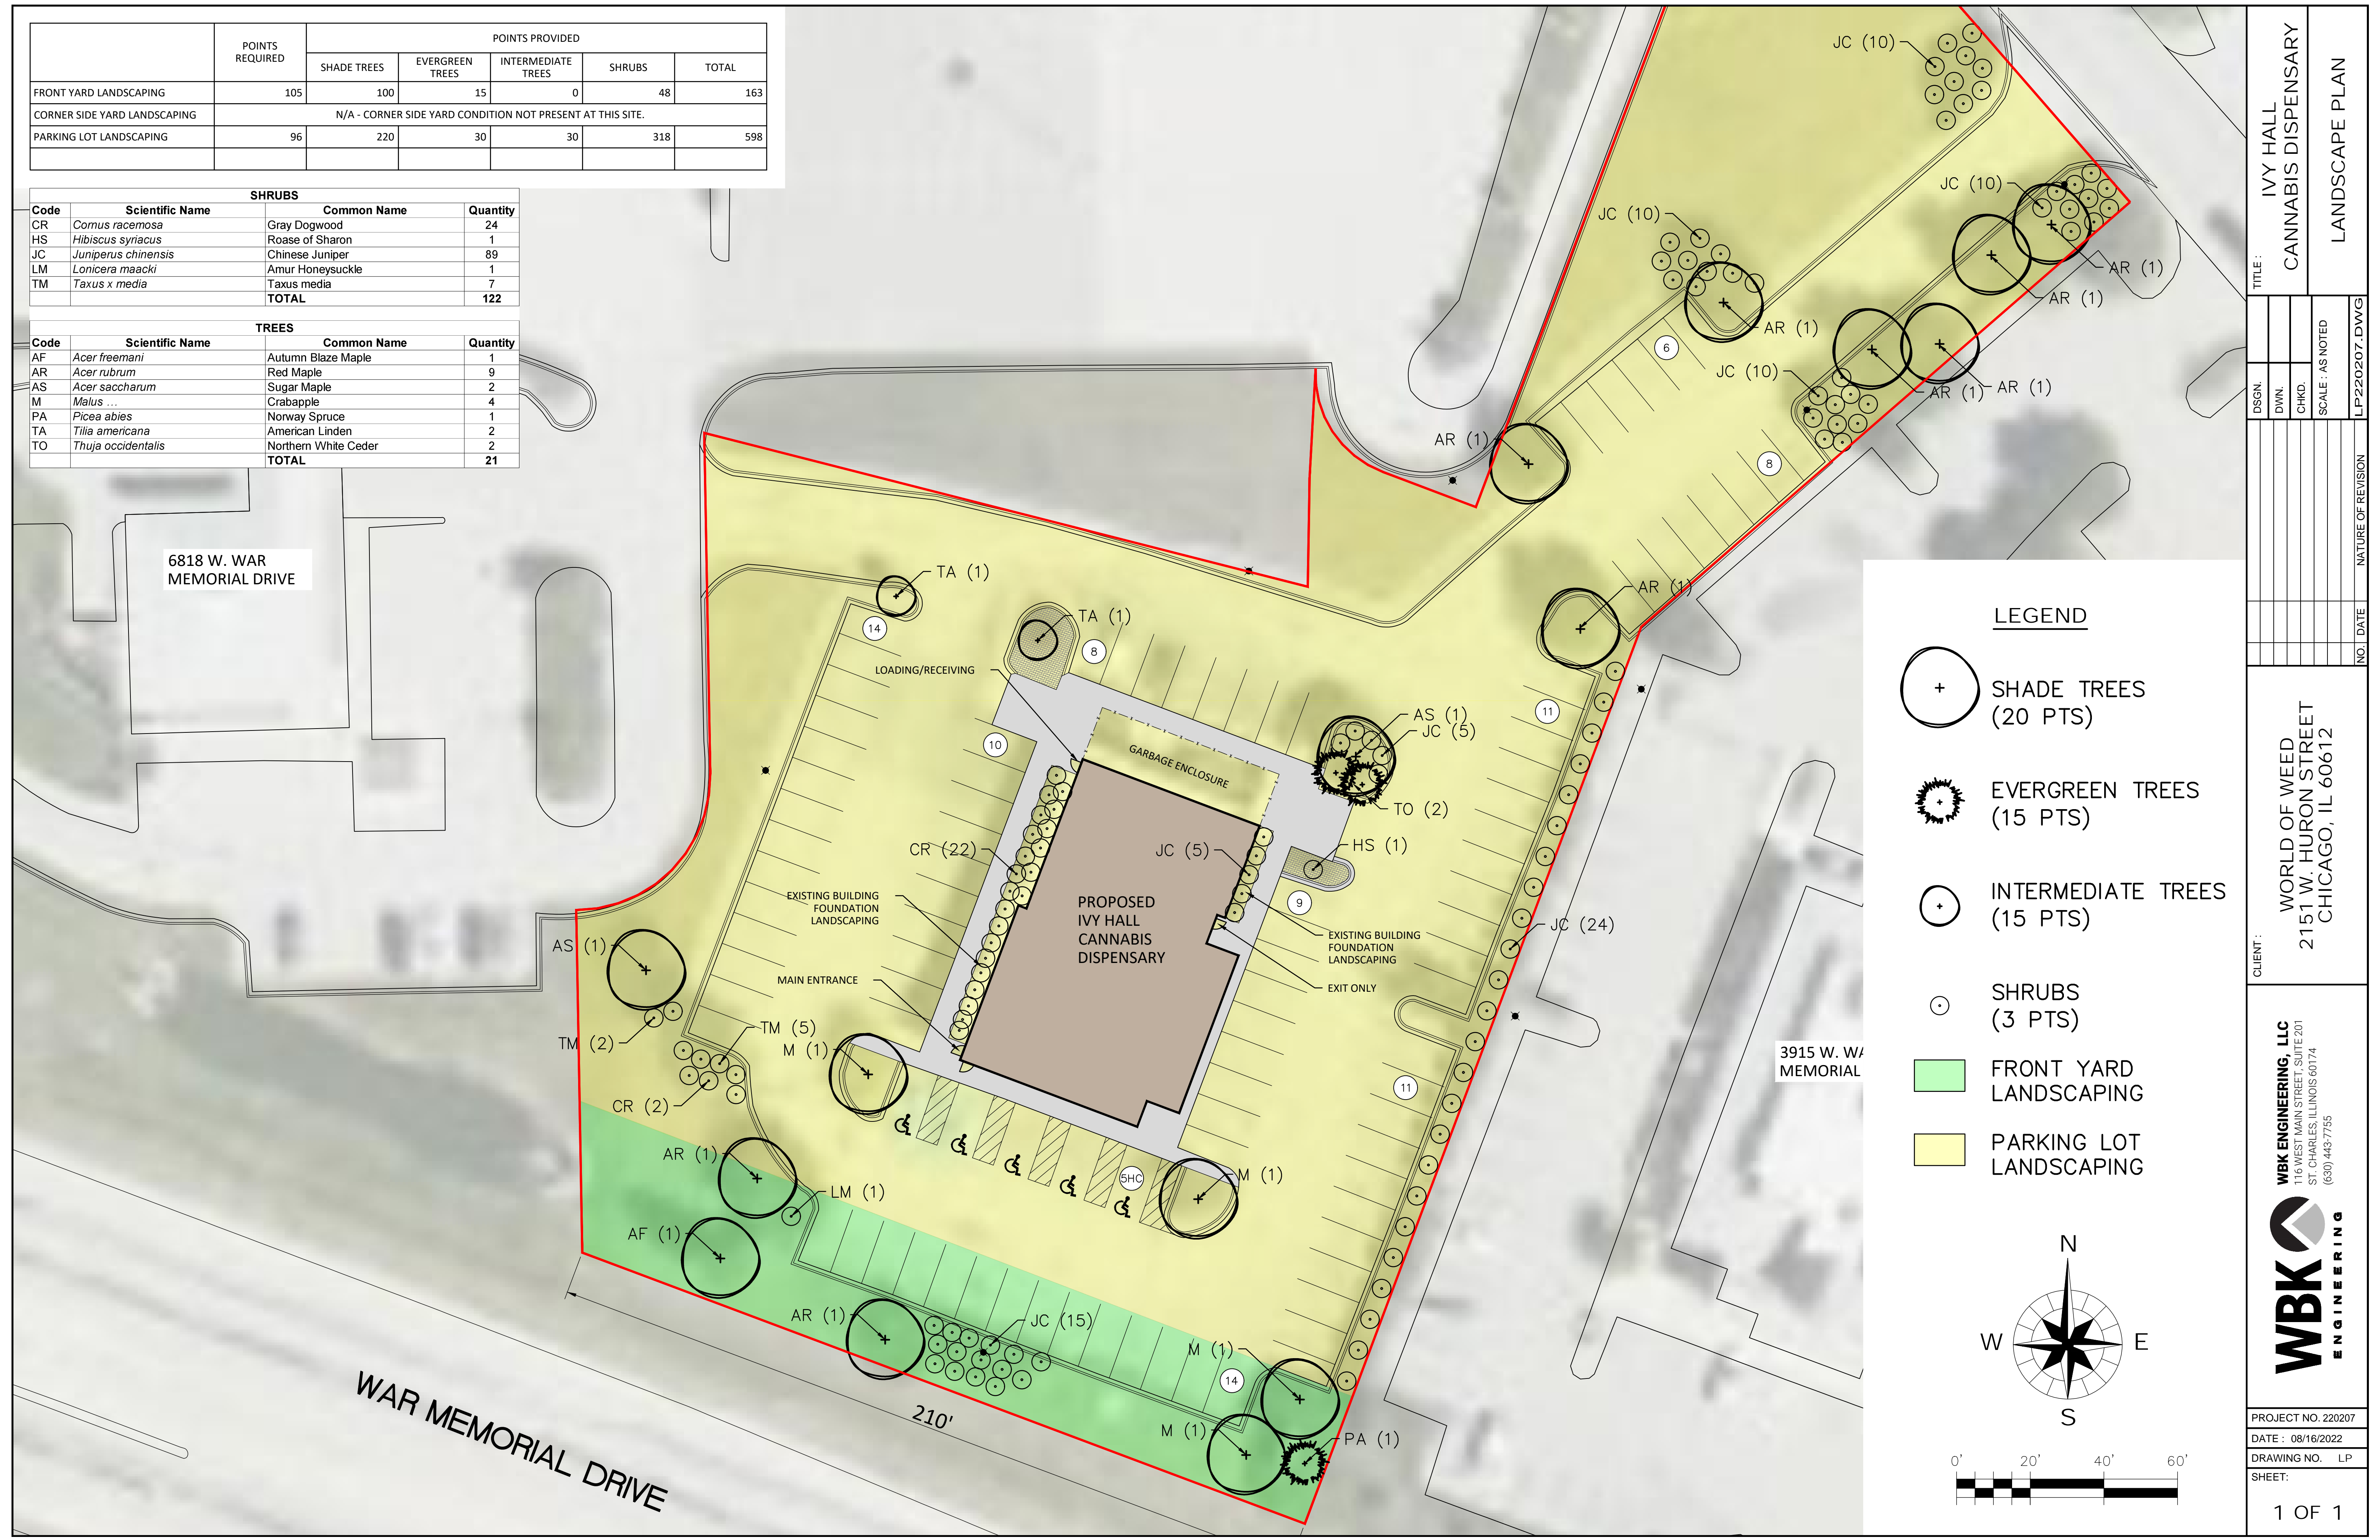


**LEGEND**

- SHADE TREES (20 PTS)
- EVERGREEN TREES (15 PTS)
- INTERMEDIATE TREES (15 PTS)
- SHRUBS (3 PTS)
- FRONT YARD LANDSCAPING
- PARKING LOT LANDSCAPING


TITLE: <b>IVY HALL CANNABIS DISPENSARY</b>	
DSGN.	L.P.220207.DWG
DWN.	SCALE: AS NOTED
CHKD.	NATURE OF REVISION
NO.	DATE
CLIENT: <b>WORLD OF WEED</b> 2151 W. HURON STREET CHICAGO, IL 60612	
<b>WBK ENGINEERING, LLC</b> 116 WEST MAIN STREET, SUITE 201 ST. CHARLES, ILLINOIS 60174 (630) 443-7755	
PROJECT NO. 220207	
DATE: 08/16/2022	
DRAWING NO. LP	
SHEET:	
1 OF 1	



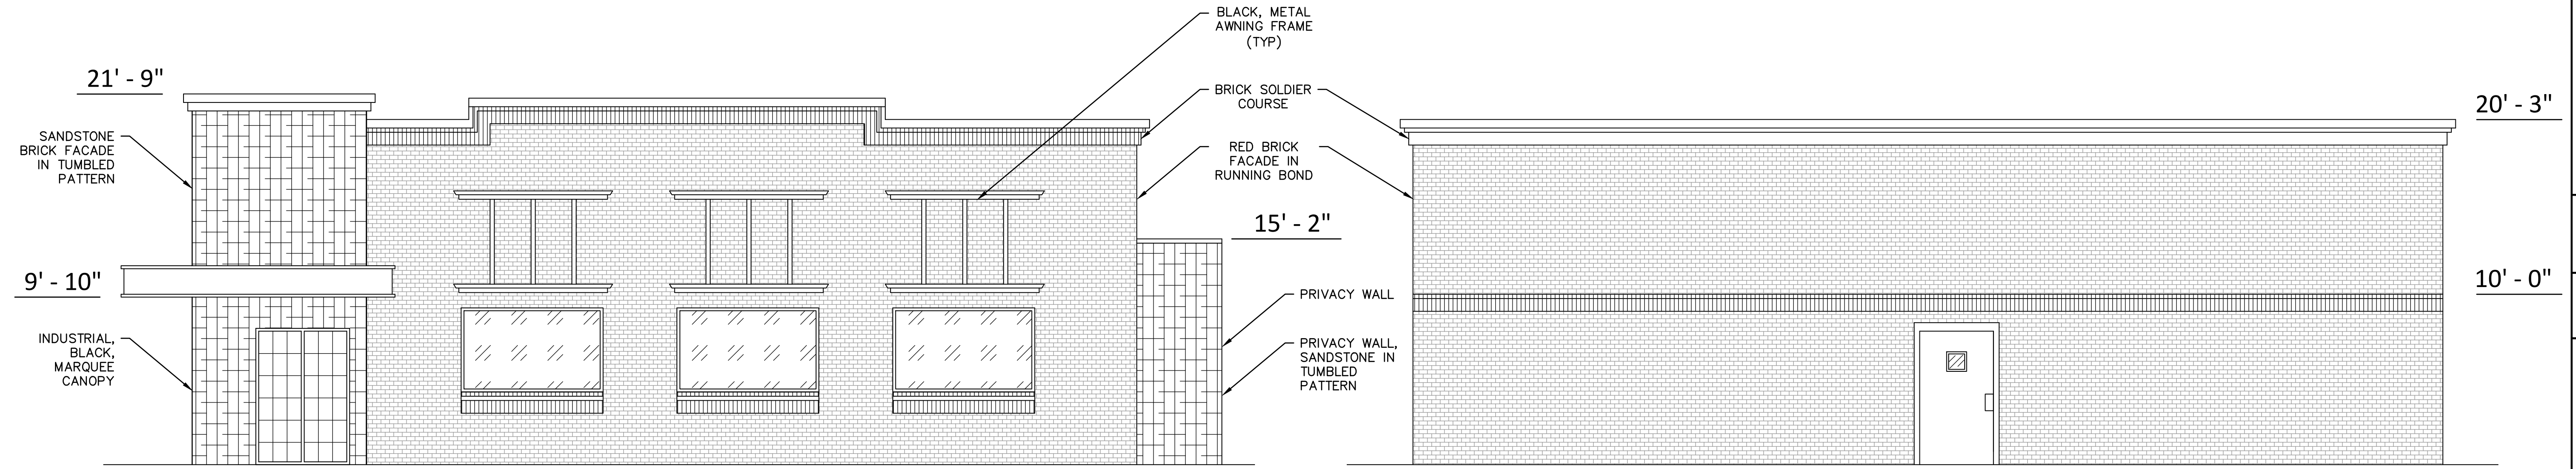


SOUTH ELEVATION

NORTH ELEVATION

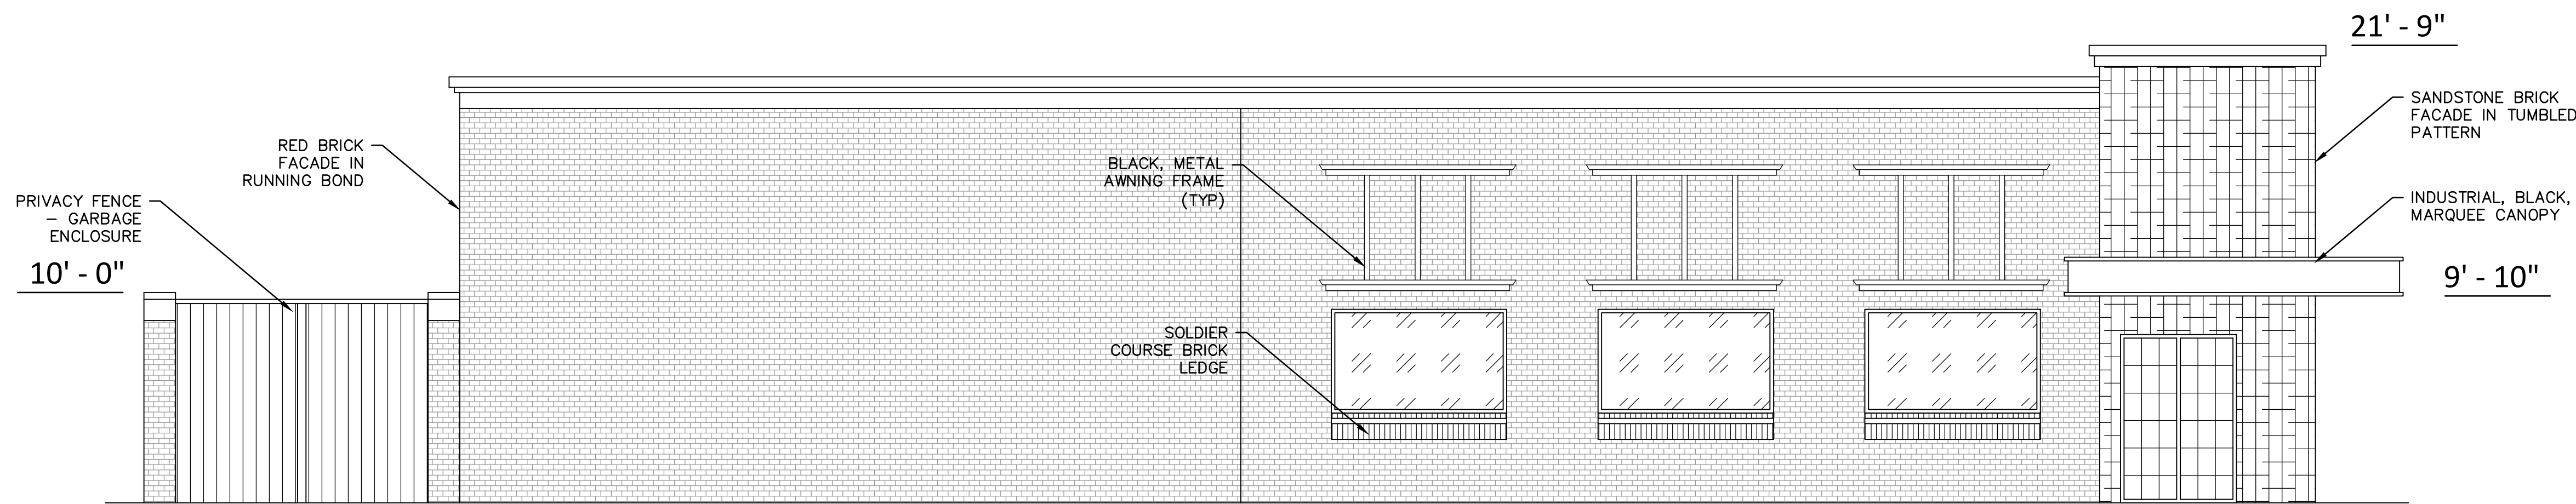


WEST ELEVATION

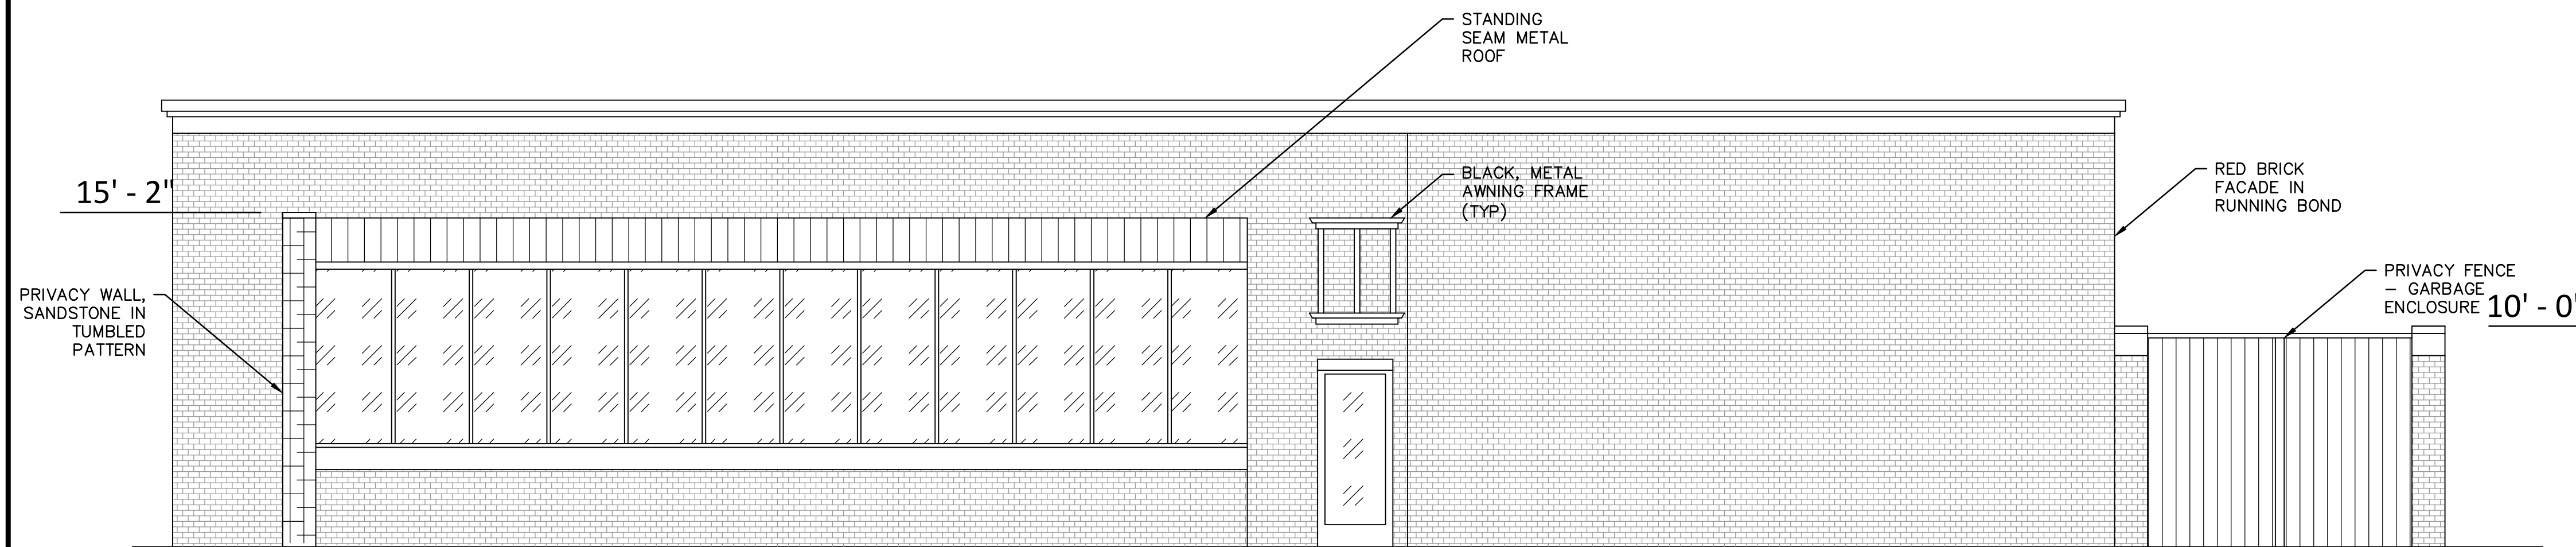

EAST ELEVATION

NOTE: ELEVATIONS ARE PRESENTED IN CONCEPT ONLY AND HAVE BEEN CONSTRUCTED FROM EXISTING PHOTOGRAPHS. THEY ARE INTENDED TO ILLUSTRATE EXISTING FACADE COMPOSITION AND MATERIALS ONLY AND ARE NOT INTENDED TO ACT AS ACTUAL ARCHITECTURAL DRAWINGS. ALL DIMENSIONS ARE SHOWN AS APPROXIMATE.

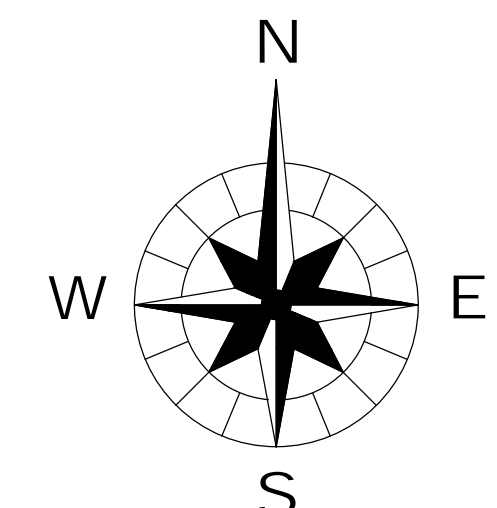

TITLE:		IVY HALL	
DGN.		CANNABIS DISPENSARY	
DWN.		EXISTING ELEVATIONS	
CHKD.		SCALE: AS NOTED	
NO.		DATE	
NATURE OF REVISION		ELEVATIONS_220207.DWG	

CLIENT:  
 WORLD OF WEED  
 2151 W. HURON STREET  
 CHICAGO, IL 60612


WBK ENGINEERING, LLC  
 68 EAST MICHIGAN AVENUE  
 BATTLE CREEK, MICHIGAN 49017  
 P: (269) 224-3182



PROJECT NO. 20-0207  
 DATE: 08/22/2022  
 DRAWING NO. EX  
 SHEET:



# Willow Knolls Shopping Center

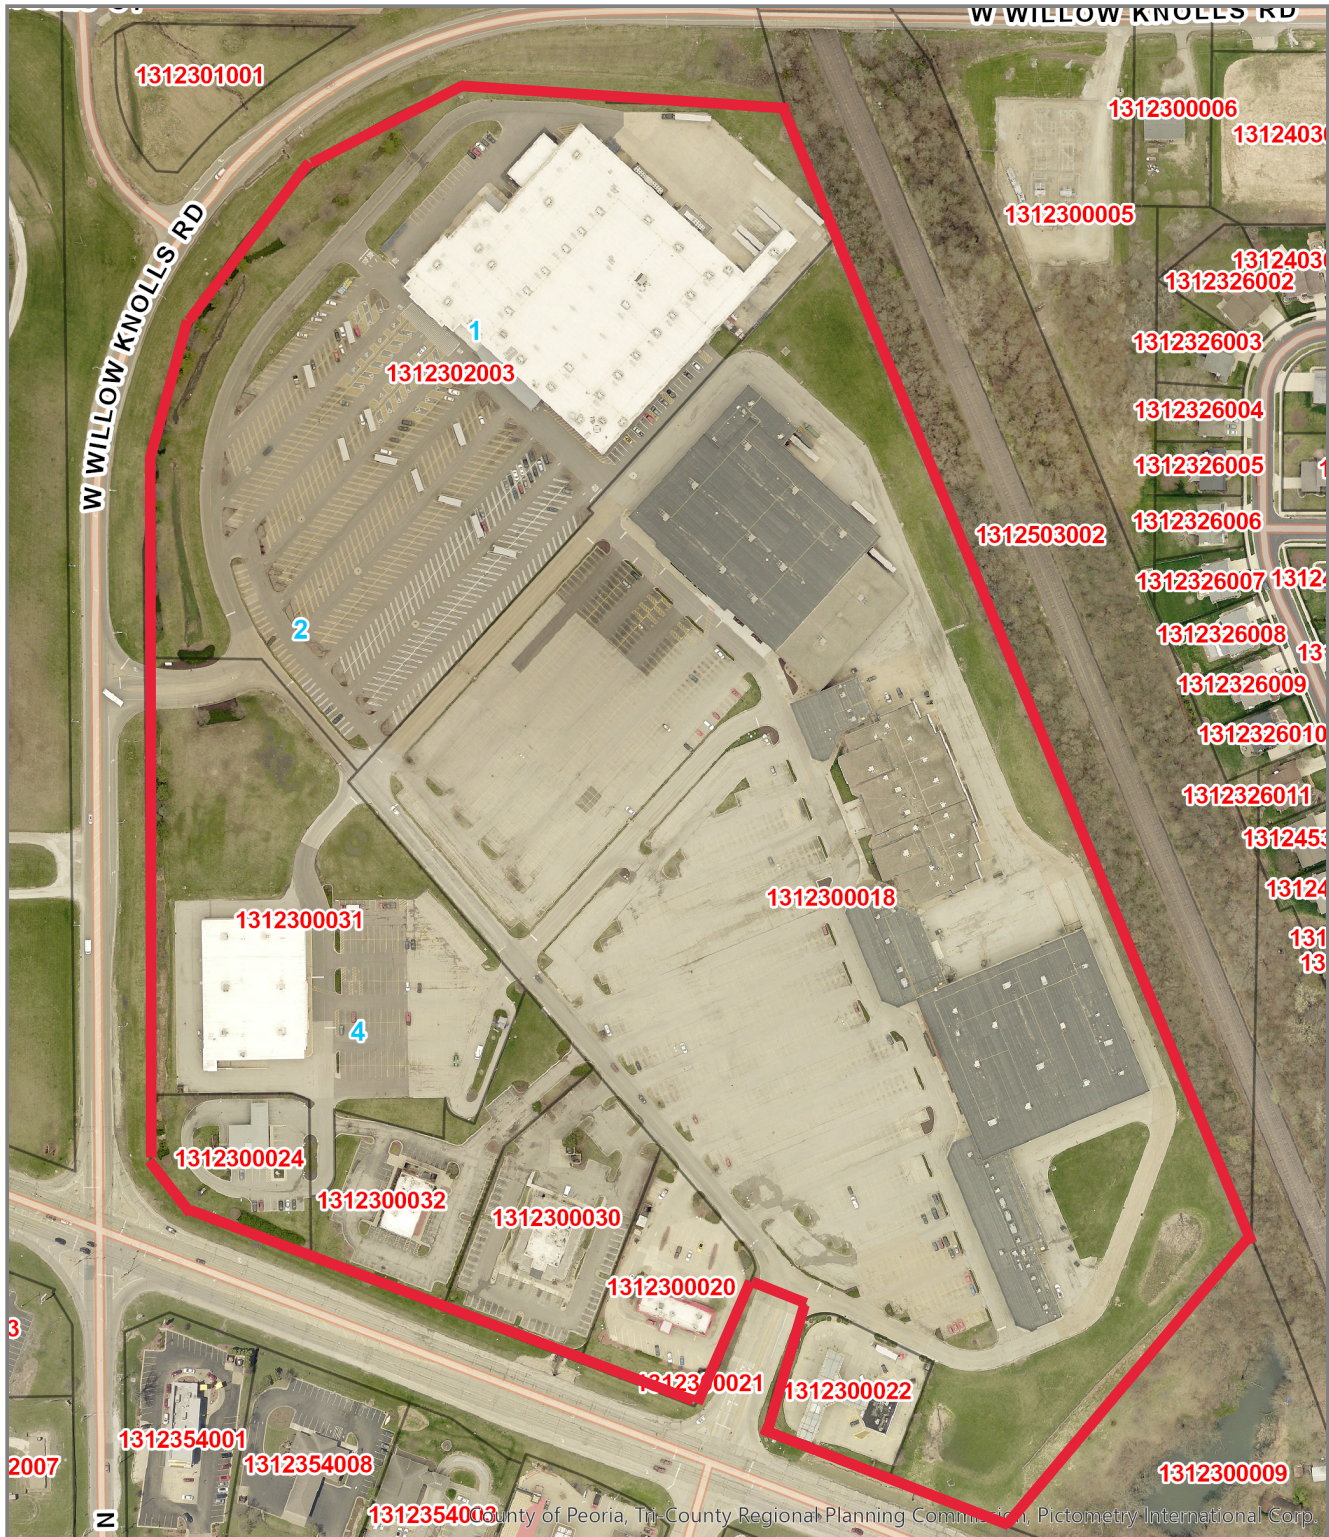

*Disclaimer: Data is provided 'as is' without warranty or any representation of accuracy, timeliness or completeness. The burden for determining fitness for, or the appropriateness for use, rests solely on the requester. The requester acknowledges and accepts the limitations of the Data, including the fact that the Data is in a constant state of maintenance. This website is NOT intended to be used for legal litigation or boundary disputes and is informational only. - Peoria County GIS Division*

Map Scale  
**1 inch = 376 feet**  
 9/16/2022