


**A NORTH ELEVATION**  
 SCALE: 3/32" = 1'-0"

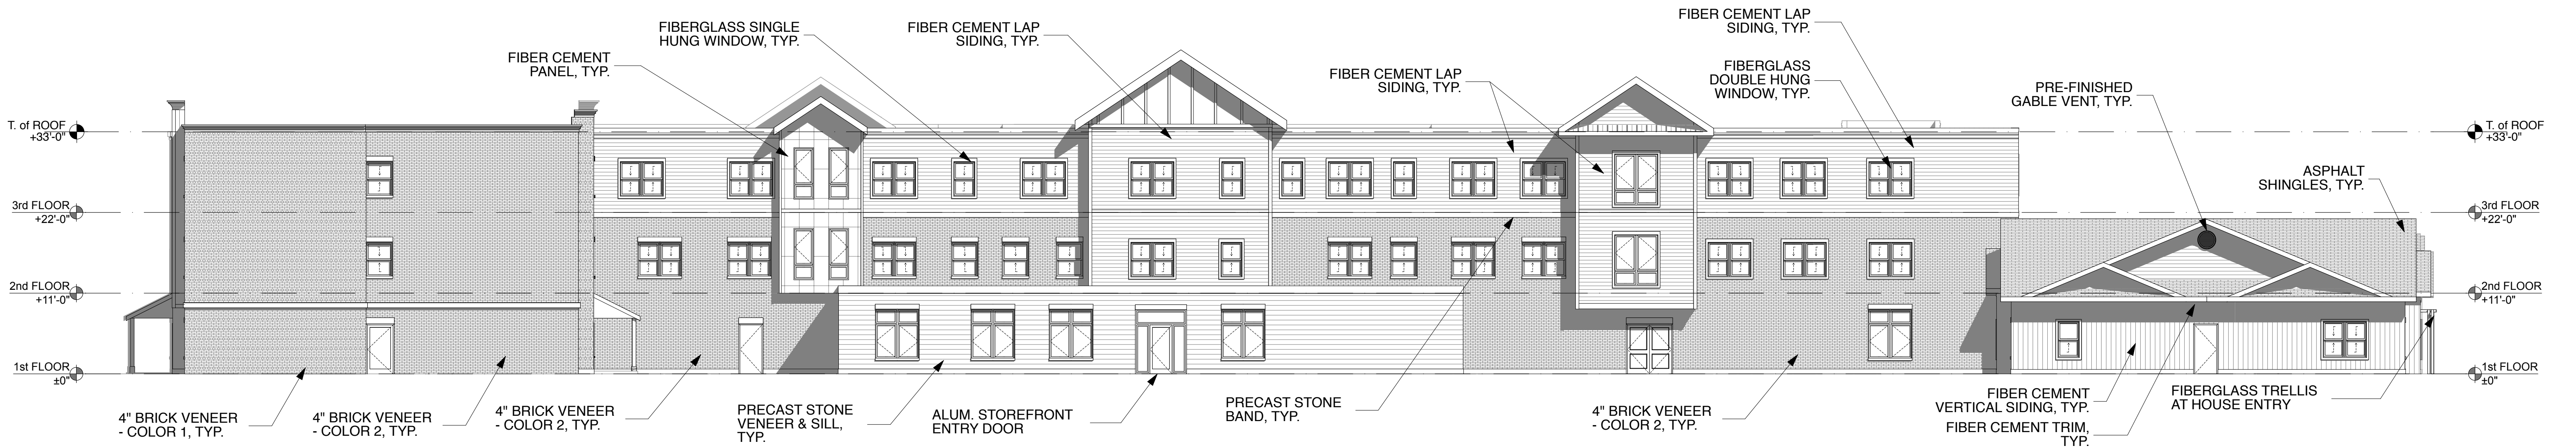

**B SOUTH ELEVATION**  
 SCALE: 3/32" = 1'-0"

## Peoria Disability SLF