

ATSE CONSULTANTS, LLC.

2400 N. Main St. Ste. F
East Peoria, IL 61611
www.atseconsultants.com

date January 10, 2017
revised

drawn by GB
checked by AT



EXTERIOR ELEVATIONS

NEW RESIDENCE
"THE RACHEL"
MADISON
PEORIA, IL


sheet

A100


project HFH2018_02




SOUTH ELEVATION
SCALE: 1/4" = 1'-0"

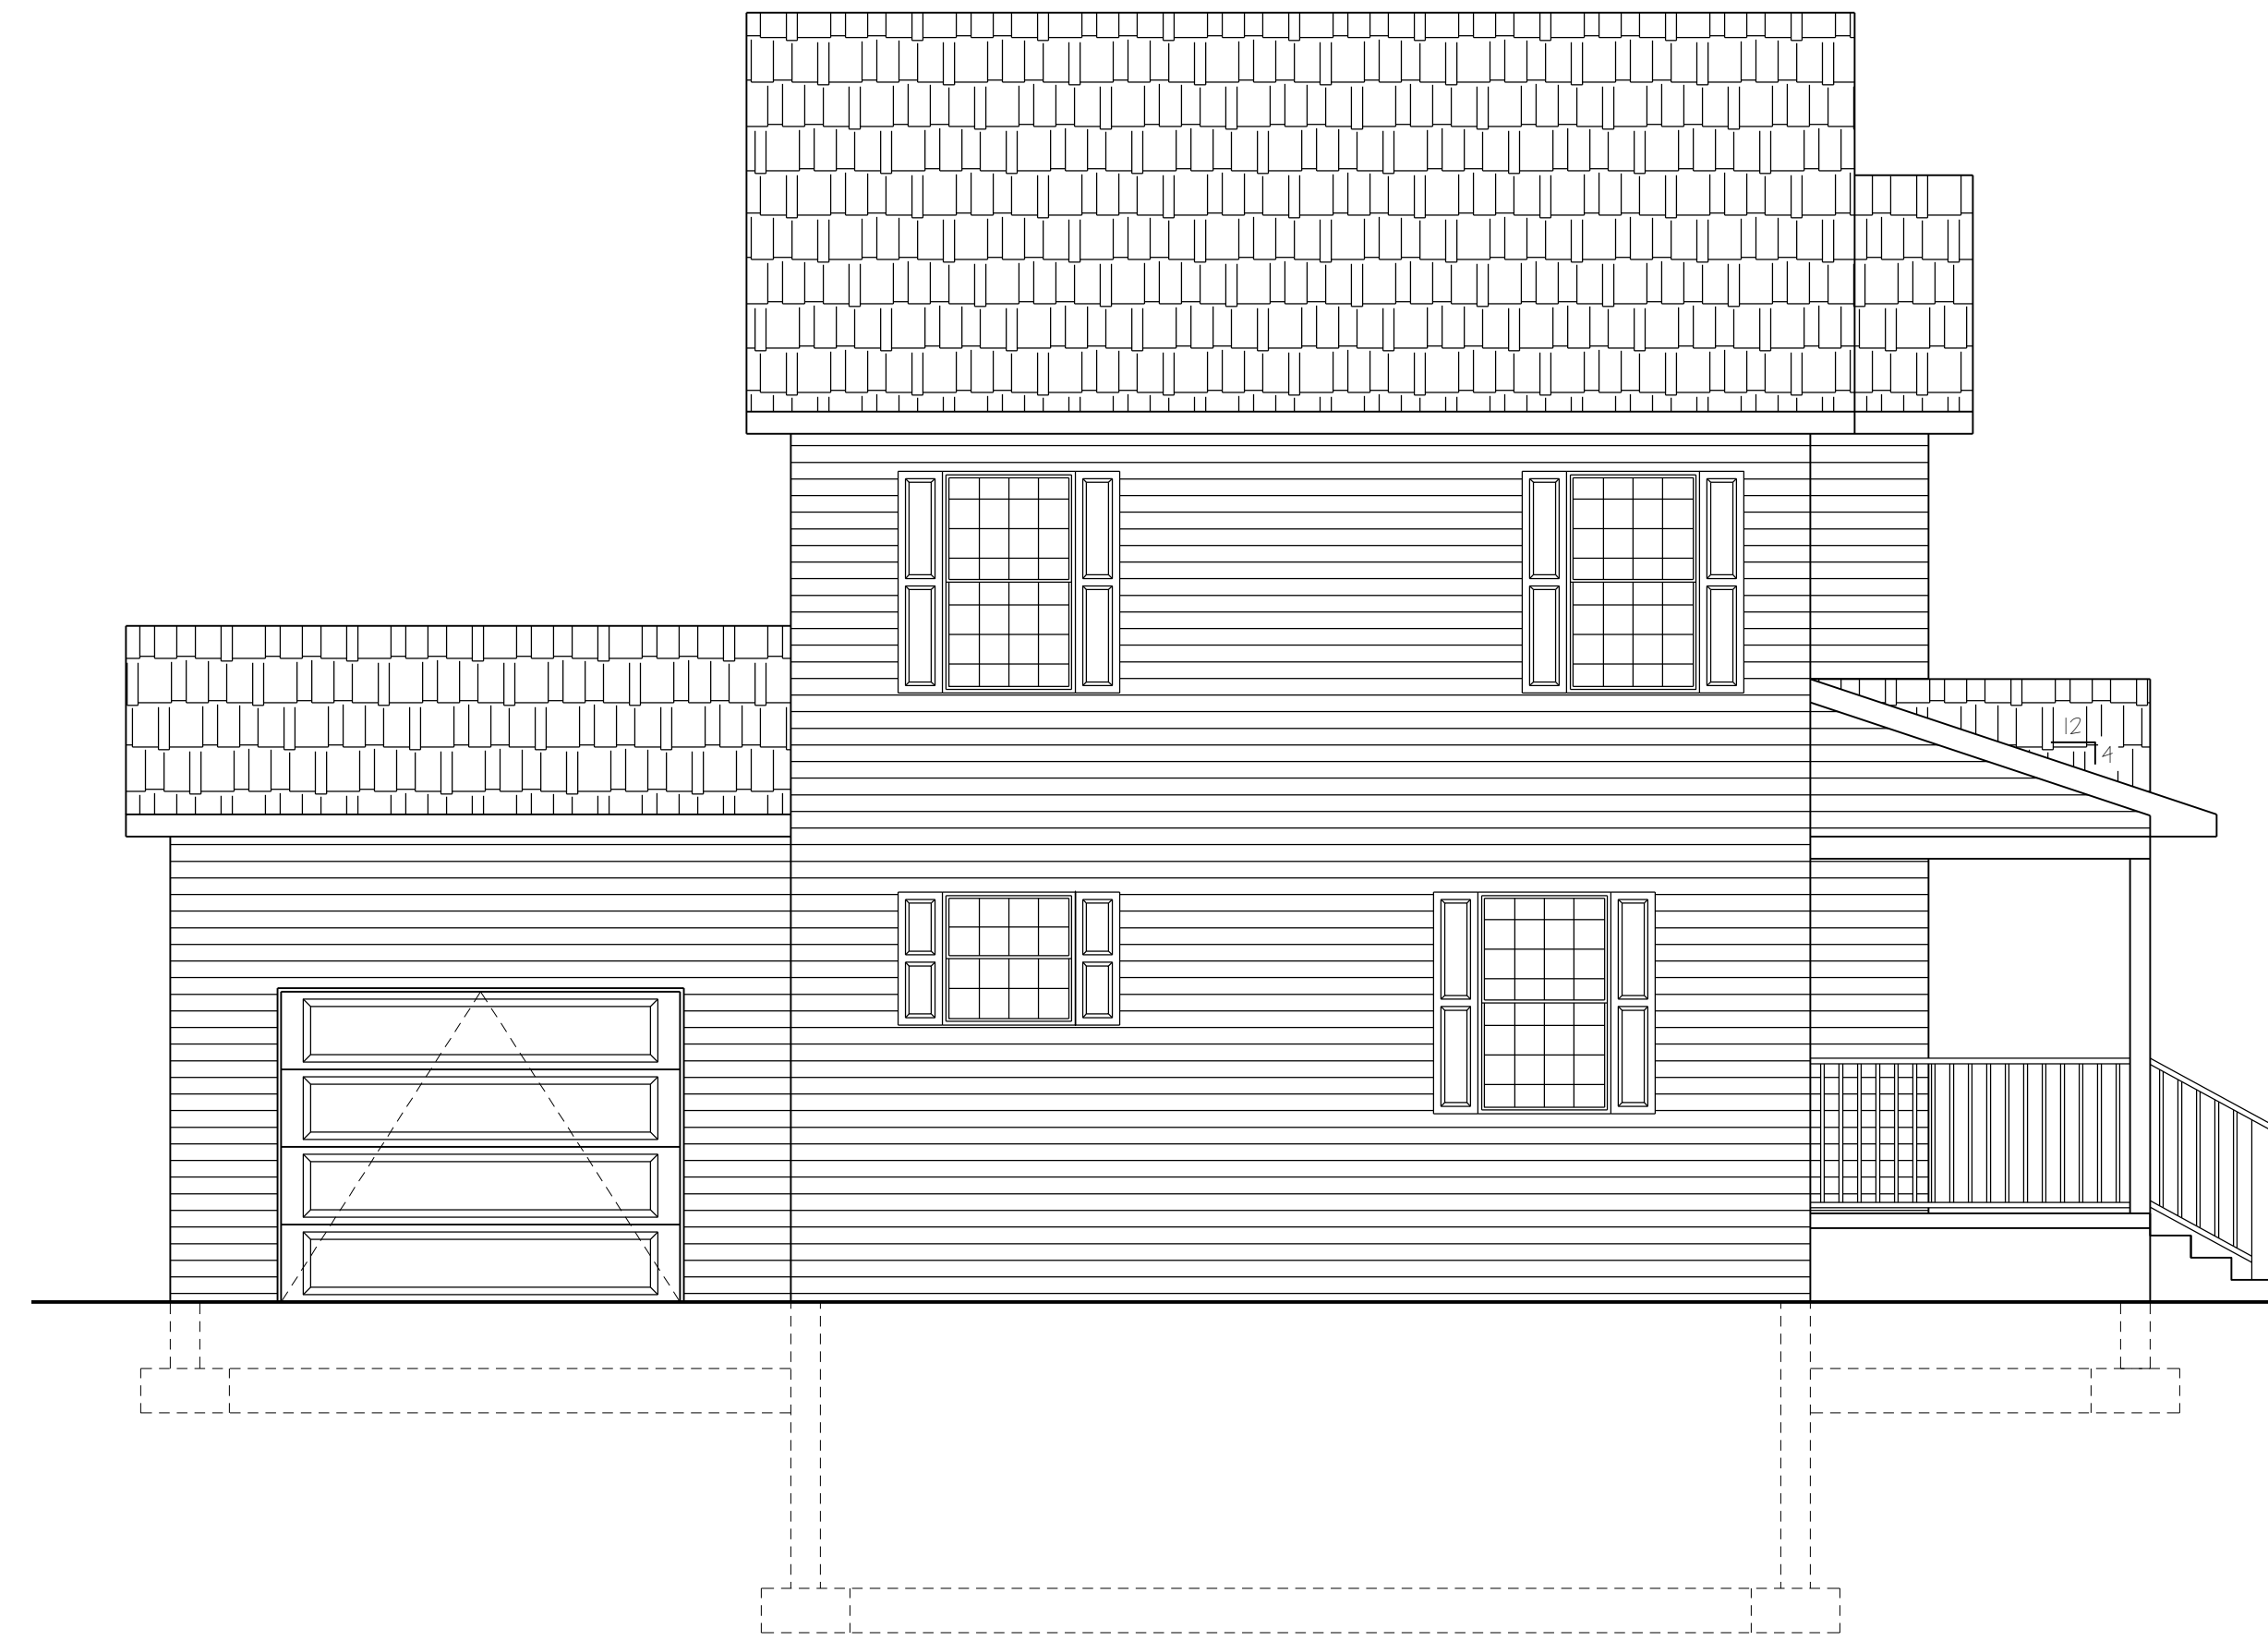

WEST ELEVATION
SCALE: 1/4" = 1'-0"

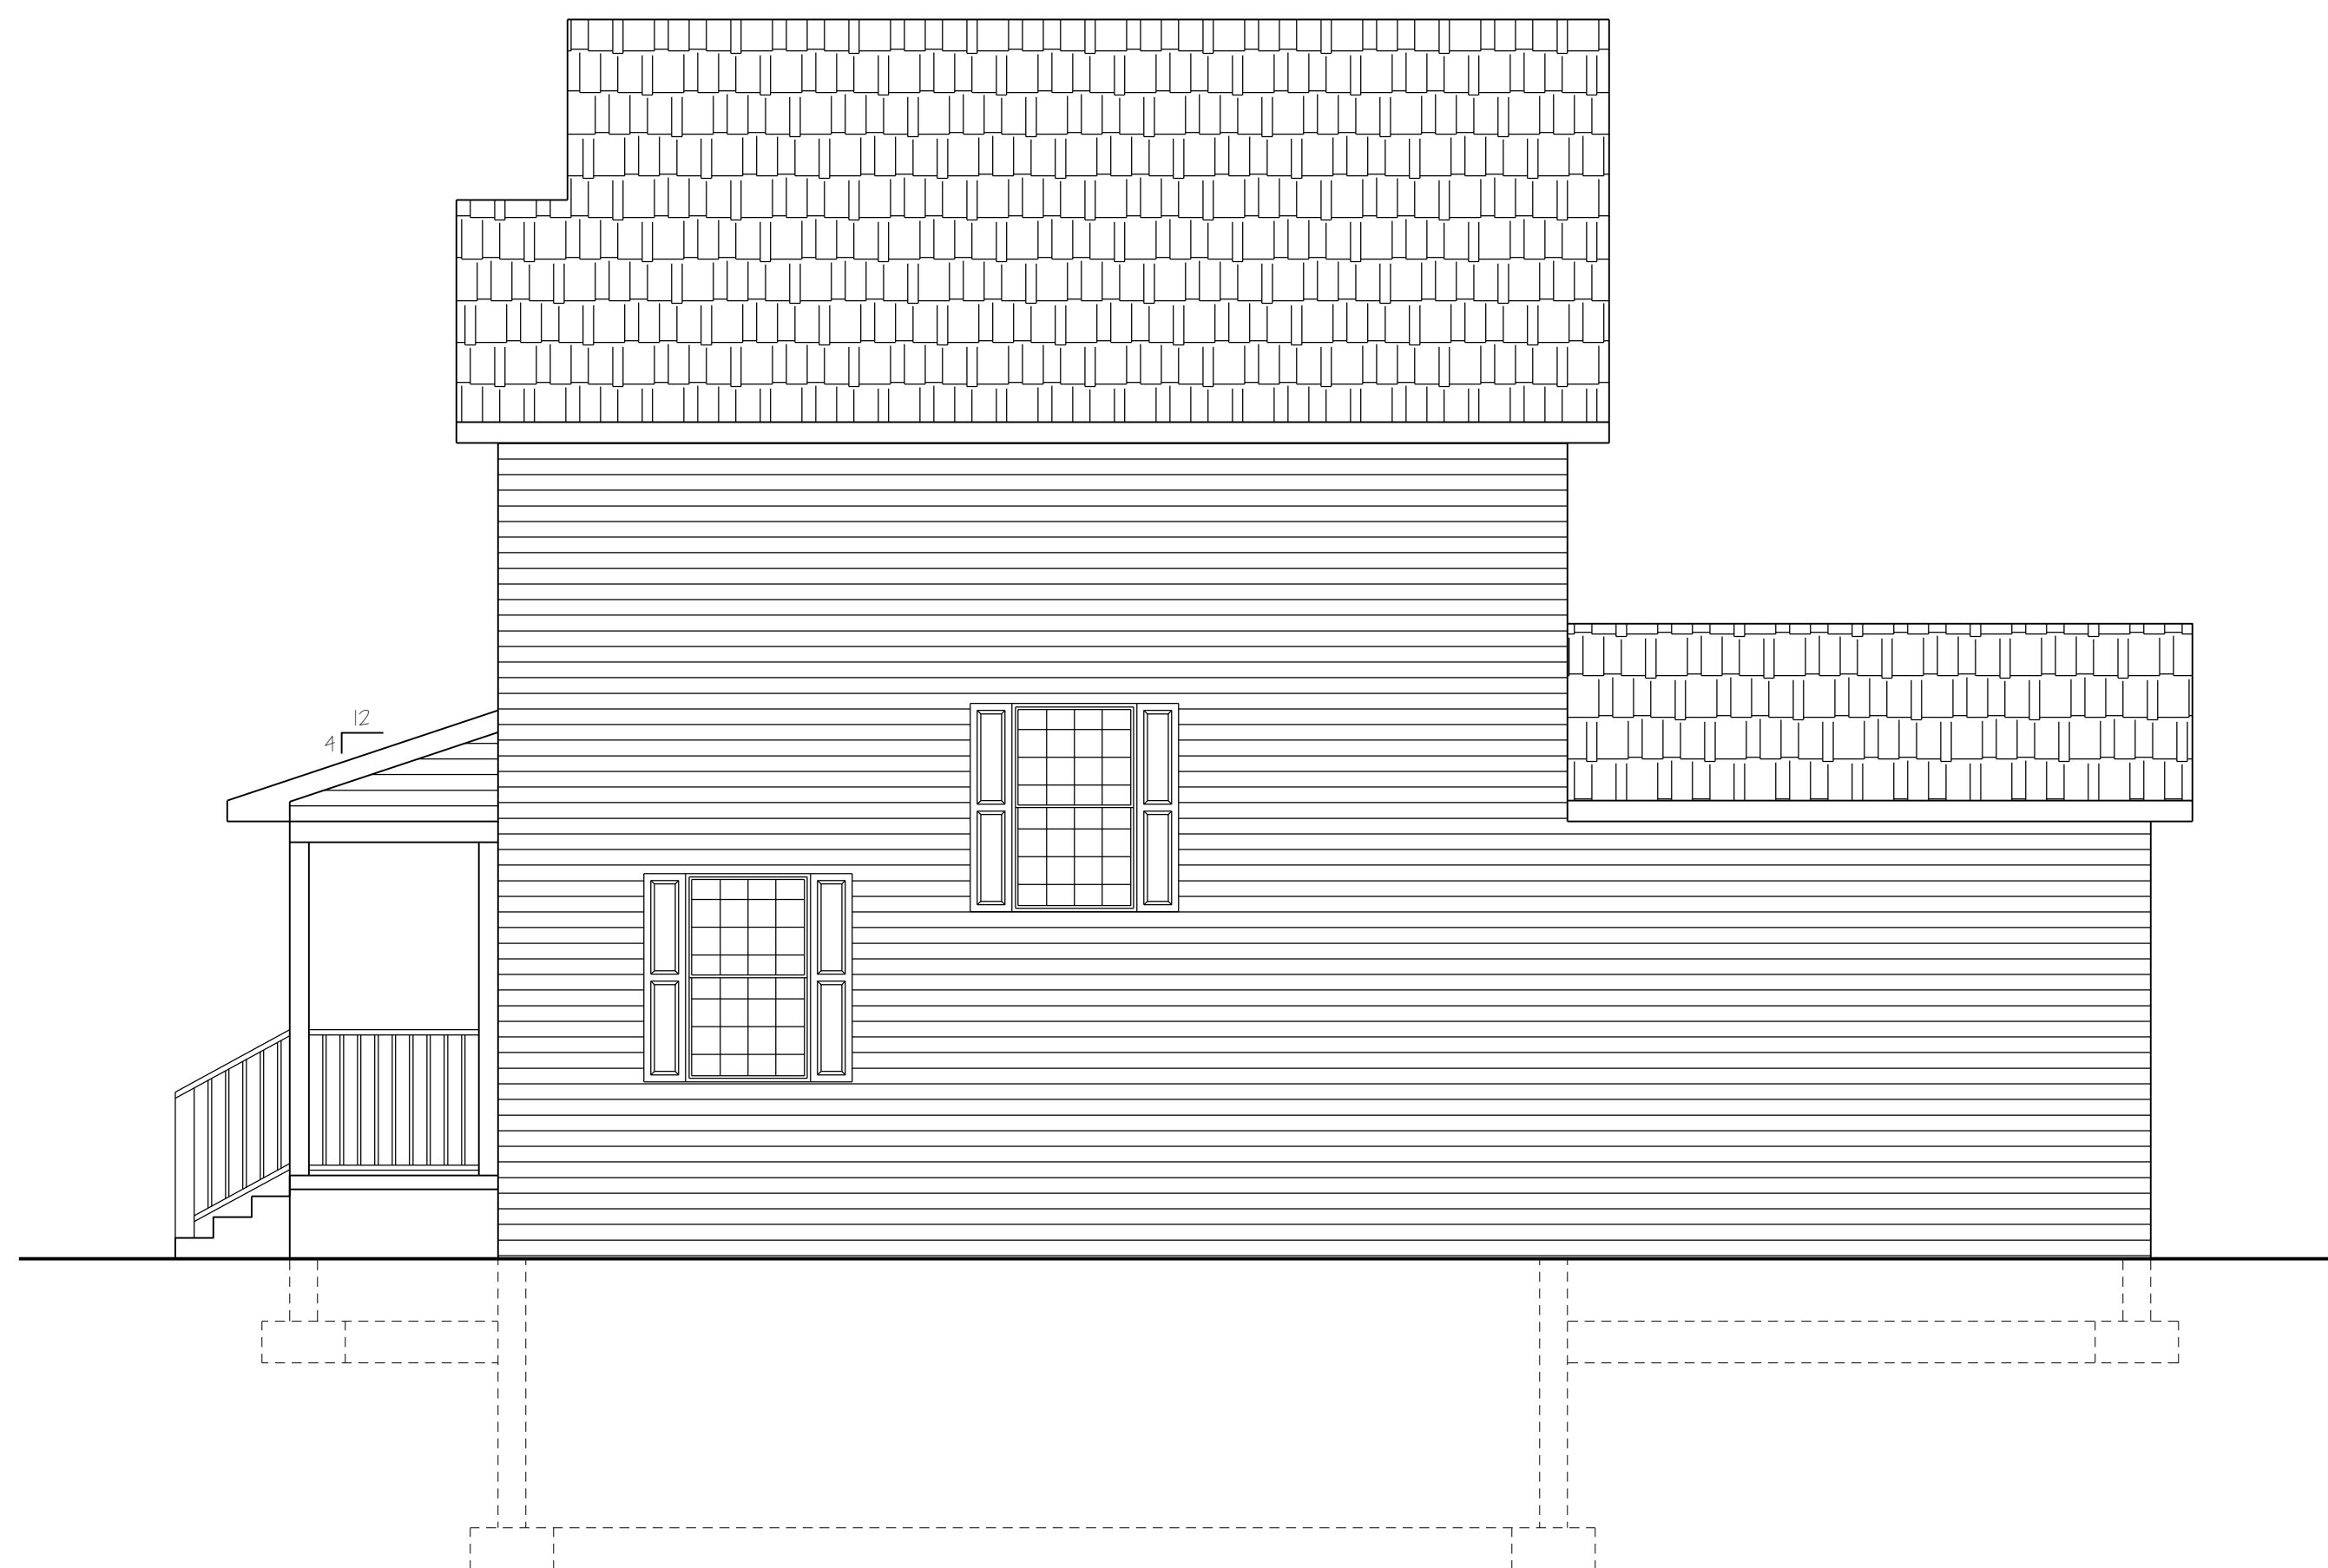

EAST ELEVATION
SCALE: 1/4" = 1'-0"

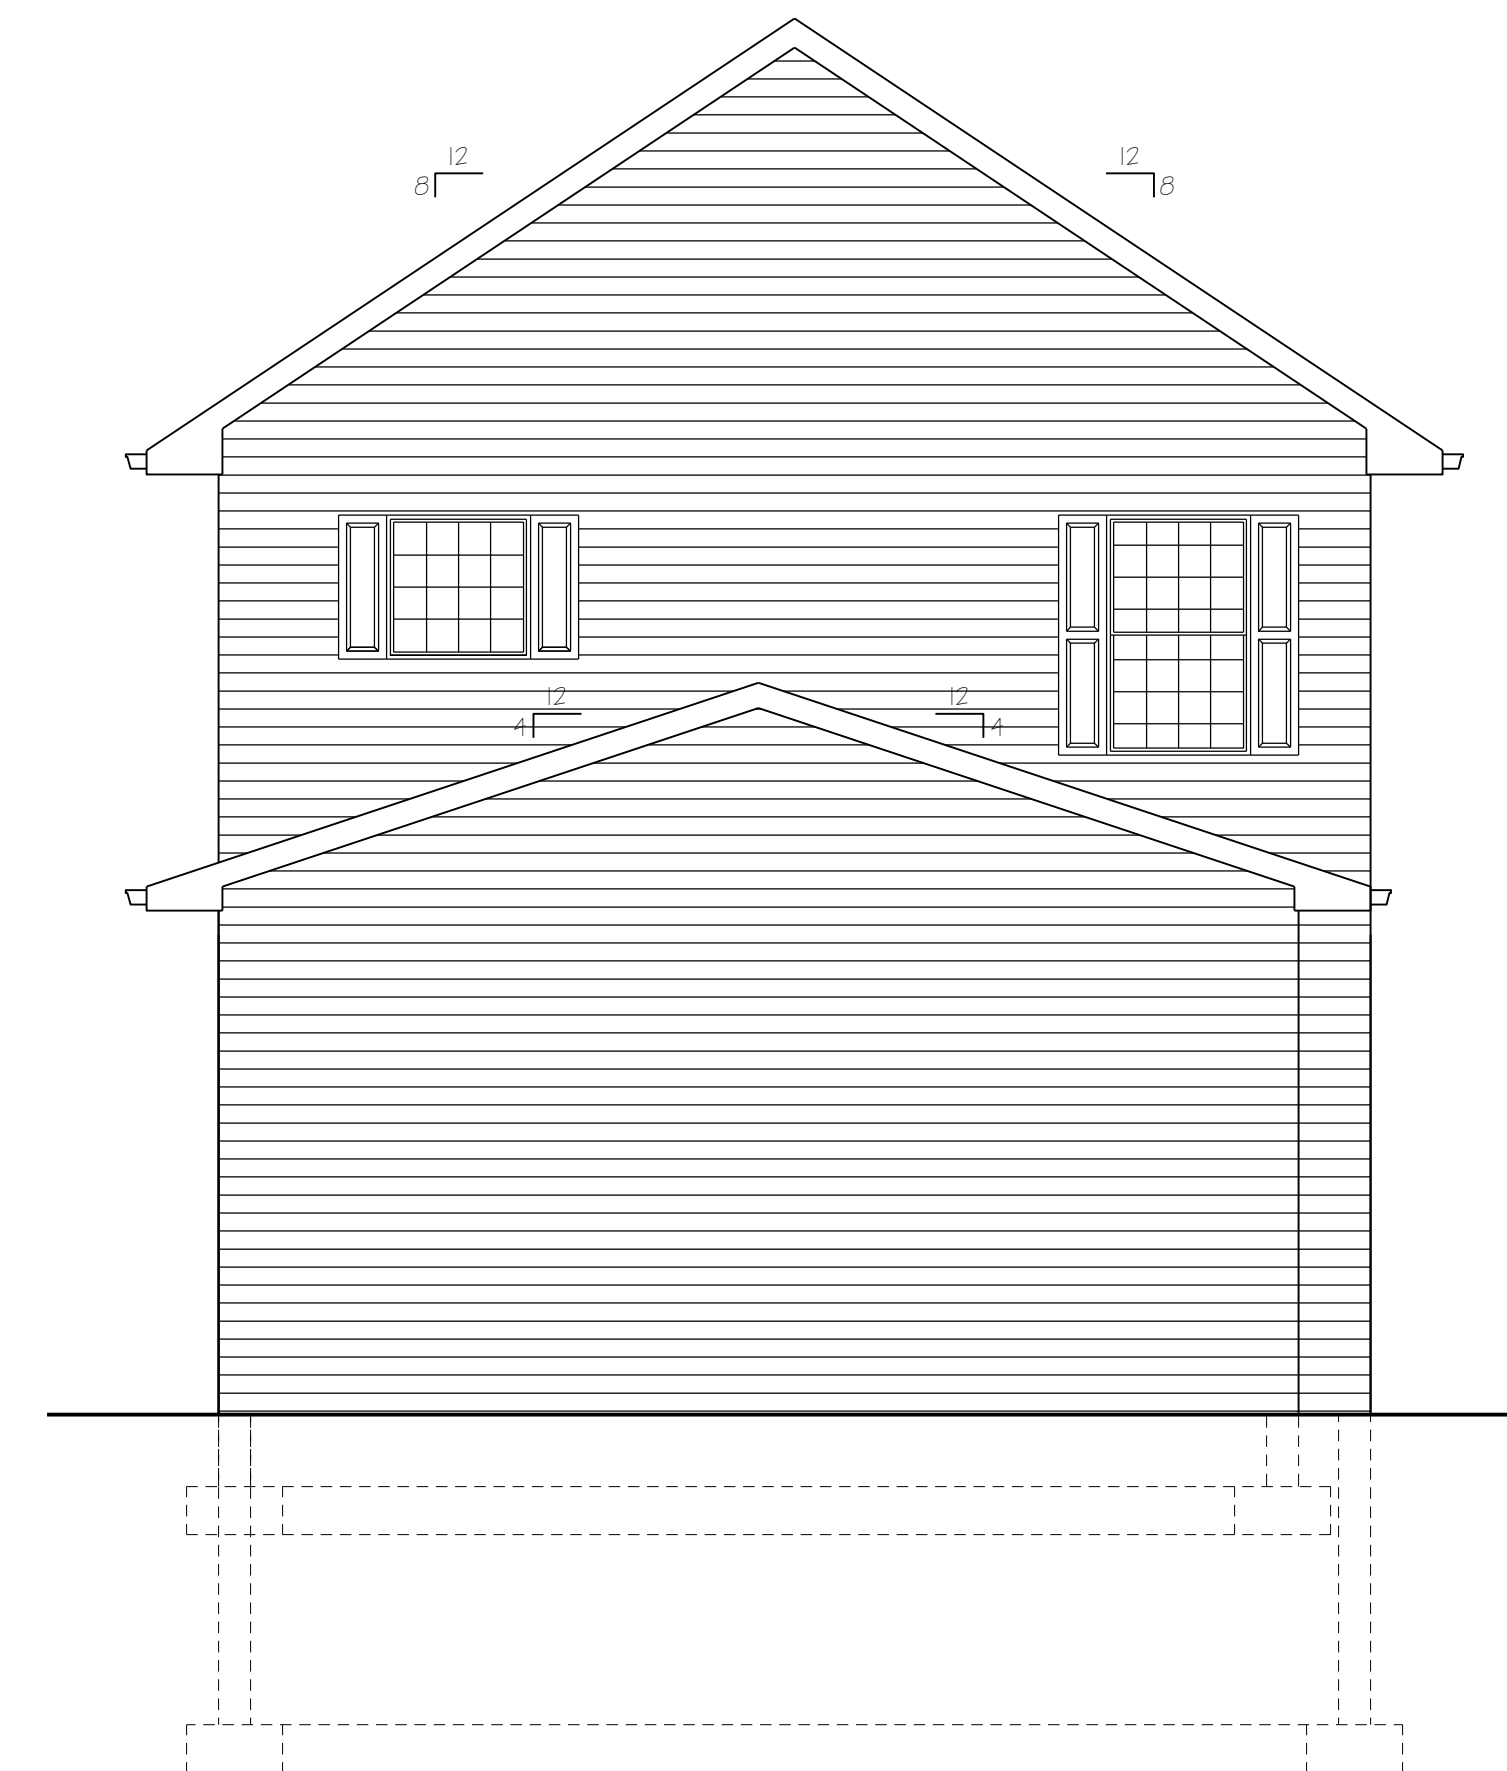

NORTH ELEVATION
SCALE: 1/4" = 1'-0"