


NORTHWOODS

MALL

EXTERIOR SIGN PACKAGE

JOB# 226578

08.10.2017

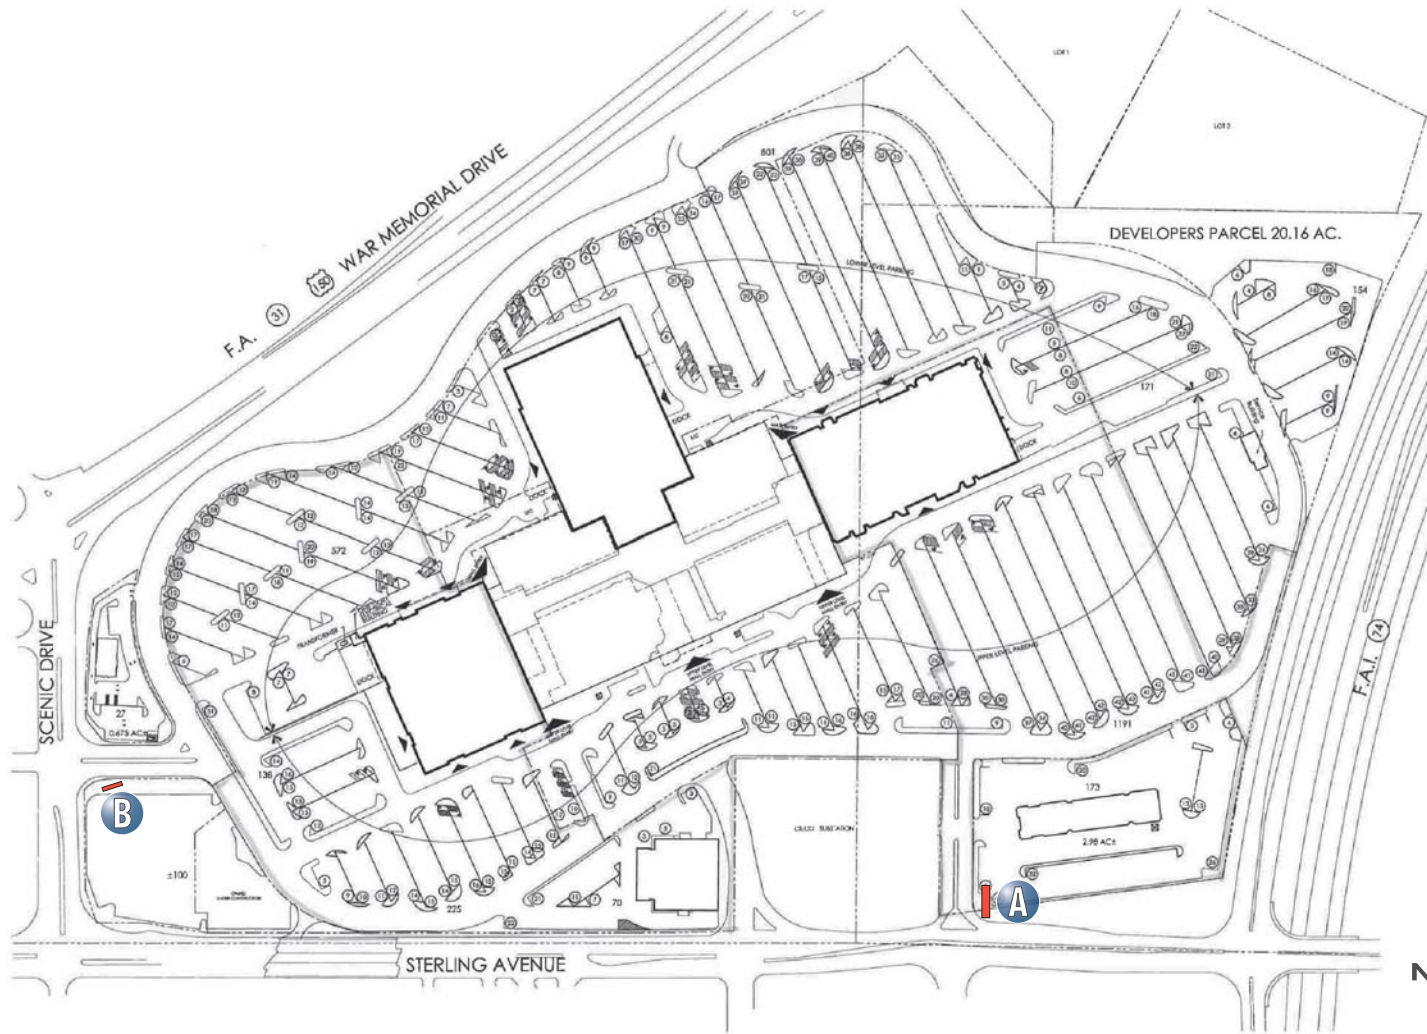

SITE PLAN
NO SCALE

JONES SIGN
Your Vision. Accomplished.
WWW.JONESSIGN.COM

JOB # **226578_R9**
DATE: 08.09.2017
DESIGNER: J. CASTILLO
SALES REP: J. HADAYA
PROJ. MGR: C. GODINEZ

REV.	DATE	BY	DESCRIPTION
1	08.22.17	JC	REVISED DESIGN LAYOUT
2	05.31.18	AS	REVISED SIGN 'A' LOCATION
3	05.28.18	AS	REVISED TENANT LAYOUT
4	05.28.18	AS	REVISED DESIGN LAYOUT
5	08.29.18	AS	REVISED DESIGN LAYOUT
6	08.30.18	AS	REVISED DESIGN LAYOUT
7	12.20.18	JC	ADDED COLOR SPECIFICATIONS
8	12.21.18	JC	REVISED PYLON SIGN QUANTITY
9	01.16.19	JC	ADDED TENANT PANEL CONSTRUCTION SPECIFICATIONS
10			

CLIENT APPROVAL	DATE
LANDLORD APPROVAL	DATE
QC	

NORTHWOODS MALL

NORTHWOODS MALL
2200 W. WAR MEMORIAL DRIVE
PEORIA, IL 61613

DESIGN PHASE: CONCEPTUAL

SHEET NUMBER

1.0

This is an original, unpublished drawing by Jones Sign Co., Inc. It is for your personal use in conjunction with a project being planned for you by JONES SIGN. It is not to be shown to anyone outside of your organization, nor is it to be used, reproduced, copied or exhibited in any fashion. Use of this design or the salient elements of this design in any sign done by any other company, without the express written permission of JONES SIGN, is forbidden by law and carries a civil forfeiture of up to 25% of the purchase price of the sign. JONES SIGN will endeavor to closely match colors, including PMS, where specified. We cannot guarantee exact matches due to varying compatibility of surface materials and paints used. All sizes and dimensions are illustrated for client's conception of project and are not to be understood as being exact size or exact scale.

A NEW D/F INTERNALLY-ILLUMINATED PYLON SIGN DISPLAY (Qty 1)

FIELD SURVEY REQUIRED
VECTOR ARTWORK REQUIRED
ENGINEERING REQUIRED



SIMULATED 3-FORM TENANT PANEL CONSTRUCTION

CLEAR PLEX LIGHTLY SANDED ON 1st SURFACE
w/ 2nd SURFACE APPLIED VINYL TENANT GRAPHICS & WHITE DIFFUSER BEHIND


COLORS/FINISHES

- P-1 PMS 7541C
- P-2 PMS 408C
- P-3 PMS WARM GREY 10C
- P-4 PMS 431C
- P-5 PMS 2955C
- P-6 MAP BRUSHED ALUMINUM
- V-1 WHITE
- S-1 VERSETTA LEDGESTONE "STERLING"

FONTS
Neutra Text TF Alt

SPECIFICATIONS

1. SEE SPECIFICATION CALL-OUTS THIS SHEET

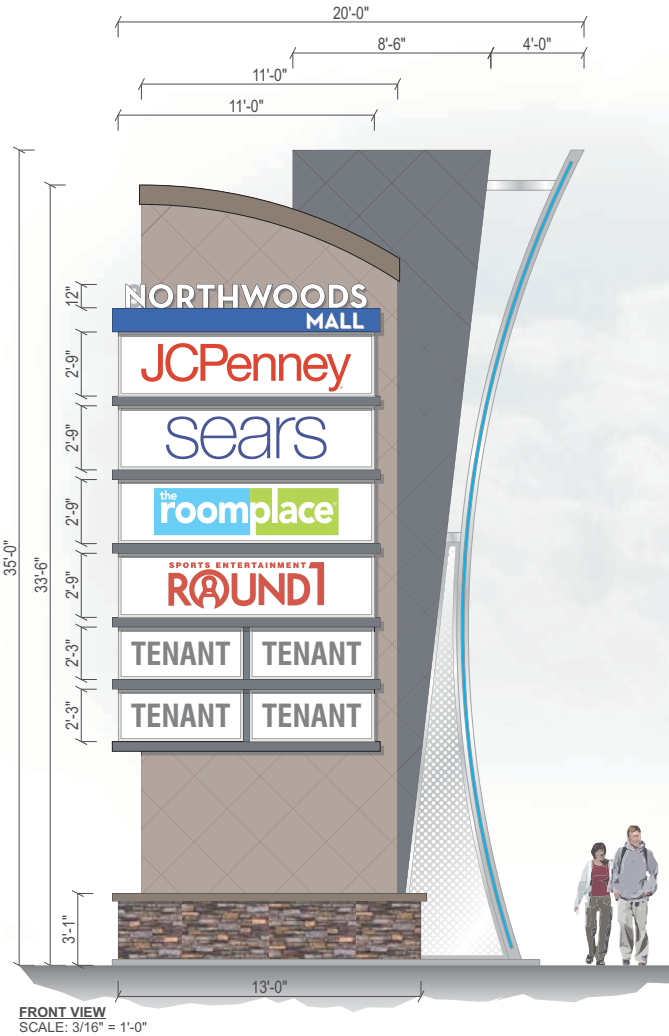

FRONT VIEW
SCALE: 3/16" = 1'-0"

NEW DOUBLE-FACE INTERNALLY-ILLUMINATED PYLON SIGN
USE STANDARD ALUMINUM CONSTRUCTION w/ ANGLE FRAME & STEEL PIPE SUPPORT INTO CONCRETE FOOTING. ALUMINUM STRUCTURE TO HAVE PAINTED LIGHT STUCCO FINISH P-1,P-2,P-3,P-4.

"NORTHWOODS" TO BE FABRICATED PLEX FACED INTERNALLY-ILLUMINATED CHANNEL LETTERS w/ 1st SURFACE APPLIED VINYL V-1. ILLUMINATE w/ WHITE LEDS.


"MALL" TO BE ALUMINUM FACE CABINET DISPLAY PAINTED P-5 w/ ROUTED & PUSH-THRU CLEAR PLEX GRAPHICS w/ 1st SURFACE APPLIED VINYL V-1. ILLUMINATE w/ WHITE LEDS.

ALUMINUM FIN STRUCTURE w/ PERFORATED ALUMINUM MESH PAINTED P-6. ILLUMINATE w/ PROGRAMMABLE RGB LED ACCENT LIGHTING.

TENANT PANELS TO HAVE SIMULATED 3-FORM PANEL CONSTRUCTION. ILLUMINATE w/ WHITE LEDS.

BASE TO HAVE STONE VENEER FINISH S-1.

SEE ENGINEERS SPECS FOR STRUCTURAL CALCULATIONS. VERIFY EXACT LOCATION OF SIGN PRIOR TO INSTALLATION.

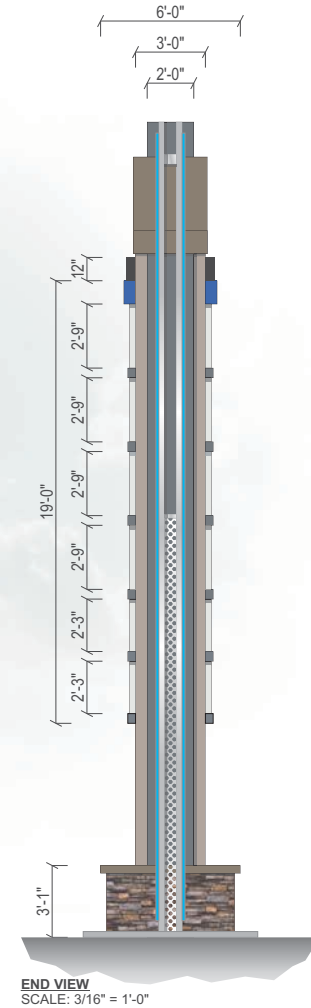

END VIEW
SCALE: 3/16" = 1'-0"

<p>JONES SIGN Your Vision. Accomplished. WWW.JONESSIGN.COM</p>	<p>JOB # 226578_R9 DATE: 08.09.2017 DESIGNER: J. CASTILLO SALES REP: J. HADAYA PROJ. MGR: C. GODINEZ</p>	<table border="1" style="width: 100%; border-collapse: collapse;"> <thead> <tr> <th>REV.</th> <th>DATE</th> <th>BY</th> <th>DESCRIPTION</th> </tr> </thead> <tbody> <tr><td>1</td><td>08.22.17</td><td>JC</td><td>REVISED DESIGN LAYOUT</td></tr> <tr><td>2</td><td>08.31.18</td><td>AS</td><td>REVISED SIGN "A" LOCATION</td></tr> <tr><td>3</td><td>08.28.18</td><td>AS</td><td>REVISED TENANT LAYOUT</td></tr> <tr><td>4</td><td>08.28.18</td><td>AS</td><td>REVISED DESIGN LAYOUT</td></tr> <tr><td>5</td><td>08.28.18</td><td>AS</td><td>REVISED DESIGN LAYOUT</td></tr> <tr><td>6</td><td>08.30.18</td><td>AS</td><td>REVISED DESIGN LAYOUT</td></tr> <tr><td>7</td><td>12.20.18</td><td>JC</td><td>ADDED COLOR SPECIFICATIONS</td></tr> <tr><td>8</td><td>12.21.18</td><td>JC</td><td>REVISED PYLON SIGN QUANTITY</td></tr> <tr><td>9</td><td>01.16.19</td><td>JC</td><td>ADDED TENANT PANEL CONSTRUCTION SPECIFICATIONS</td></tr> <tr><td>10</td><td></td><td></td><td></td></tr> </tbody> </table>	REV.	DATE	BY	DESCRIPTION	1	08.22.17	JC	REVISED DESIGN LAYOUT	2	08.31.18	AS	REVISED SIGN "A" LOCATION	3	08.28.18	AS	REVISED TENANT LAYOUT	4	08.28.18	AS	REVISED DESIGN LAYOUT	5	08.28.18	AS	REVISED DESIGN LAYOUT	6	08.30.18	AS	REVISED DESIGN LAYOUT	7	12.20.18	JC	ADDED COLOR SPECIFICATIONS	8	12.21.18	JC	REVISED PYLON SIGN QUANTITY	9	01.16.19	JC	ADDED TENANT PANEL CONSTRUCTION SPECIFICATIONS	10				<table border="1" style="width: 100%; border-collapse: collapse;"> <tr> <td>CLIENT APPROVAL</td> <td>DATE</td> </tr> <tr> <td>LANDLORD APPROVAL</td> <td>DATE</td> </tr> <tr> <td>QC</td> <td></td> </tr> </table>	CLIENT APPROVAL	DATE	LANDLORD APPROVAL	DATE	QC		<p>NORTHWOODS MALL</p>	<p>NORTHWOODS MALL 2200 W. WAR MEMORIAL DRIVE PEORIA, IL 61613 DESIGN PHASE: CONCEPTUAL</p>	<p>SHEET NUMBER 2.0</p>
	REV.	DATE	BY	DESCRIPTION	
	1	08.22.17	JC	REVISED DESIGN LAYOUT	
2	08.31.18	AS	REVISED SIGN "A" LOCATION	
3	08.28.18	AS	REVISED TENANT LAYOUT	
4	08.28.18	AS	REVISED DESIGN LAYOUT	
5	08.28.18	AS	REVISED DESIGN LAYOUT	
6	08.30.18	AS	REVISED DESIGN LAYOUT	
7	12.20.18	JC	ADDED COLOR SPECIFICATIONS	
8	12.21.18	JC	REVISED PYLON SIGN QUANTITY	
9	01.16.19	JC	ADDED TENANT PANEL CONSTRUCTION SPECIFICATIONS	
10	
CLIENT APPROVAL	DATE	
LANDLORD APPROVAL	DATE	
QC	

This is an original, unpublished drawing by Jones Sign Co., Inc. It is for your personal use in conjunction with a project being planned for you by JONES SIGN. It is not to be shown to anyone outside of your organization, nor is it to be used, reproduced, copied or exhibited in any fashion. Use of this design or the salient elements of this design in any sign done by any other company, without the express written permission of JONES SIGN, is forbidden by law and carries a civil forfeiture of up to 25% of the purchase price of the sign. JONES SIGN will endeavor to closely match colors, including PMS, where specified. We cannot guarantee exact matches due to varying compatibility of surface materials and paints used. All sizes and dimensions are illustrated for client's conception of project and are not to be understood as being exact size or exact scale.

A NEW D/F INTERNALLY-ILLUMINATED PYLON SIGN DISPLAY

FIN STRUCTURE ILLUMINATED w/ PROGRAMMABLE RGB LED ACCENT LIGHTING.




OPPOSITE SIDE VIEW
SCALE: 3/16" = 1'-0"



END VIEW - STREET SIDE
SCALE: 3/16" = 1'-0"



SIMULATED NIGHT VIEW
NO SCALE

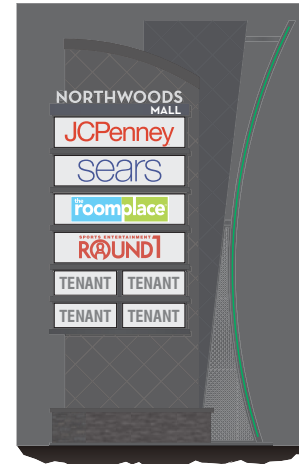

SIMULATED NIGHT VIEW
NO SCALE



SIMULATED NIGHT VIEW
NO SCALE

JONES SIGN
Your Vision. Accomplished.
WWW.JONESSIGN.COM

JOB # **226578_R9**
DATE: 08.09.2017
DESIGNER: J. CASTILLO
SALES REP: J. HADAYA
PROJ. MGR: C. GODINEZ

REV.	DATE	BY	DESCRIPTION
1	08.22.17	JC	REVISED DESIGN LAYOUT
2	05.31.18	AS	REVISED SIGN "A" LOCATION
3	05.28.18	AS	REVISED TENANT LAYOUT
4	05.28.18	AS	REVISED DESIGN LAYOUT
5	08.28.18	AS	REVISED DESIGN LAYOUT
6	08.30.18	AS	REVISED DESIGN LAYOUT
7	12.20.18	JC	ADDED COLOR SPECIFICATIONS
8	12.21.18	JC	REVISED PYLON SIGN QUANTITY
9	01.16.19	JC	ADDED TENANT PANEL CONSTRUCTION SPECIFICATIONS
10			

CLIENT APPROVAL	DATE
LANDLORD APPROVAL	DATE
QC	

NORTHWOODS MALL

NORTHWOODS MALL
2200 W. WAR MEMORIAL DRIVE
PEORIA, IL 61613
DESIGN PHASE: CONCEPTUAL

SHEET NUMBER
2.1

This is an original, unpublished drawing by Jones Sign Co., Inc. It is for your personal use in conjunction with a project being planned for you by JONES SIGN. It is not to be shown to anyone outside of your organization, nor is it to be used, reproduced, copied or exhibited in any fashion. Use of this design or the salient elements of this design in any sign done by any other company, without the express written permission of JONES SIGN, is forbidden by law and carries a civil forfeiture of up to 25% of the purchase price of the sign. JONES SIGN will endeavor to closely match colors, including PMS, where specified. We cannot guarantee exact matches due to varying compatibility of surface materials and paints used. All sizes and dimensions are illustrated for client's conception of project and are not to be understood as being exact size or exact scale.

B NEW D/F INTERNALLY-ILLUMINATED MONUMENT SIGN DISPLAY (Qty 1)

FIELD SURVEY REQUIRED
VECTOR ARTWORK REQUIRED
ENGINEERING REQUIRED



FRONT VIEW
SCALE: 1/4" = 1'-0"

NEW DOUBLE-FACE INTERNALLY-ILLUMINATED MONUMENT SIGN


USE STANDARD ALUMINUM CONSTRUCTION w/ ANGLE FRAME & STEEL PIPE SUPPORT INTO CONCRETE FOOTING. ALUMINUM STRUCTURE TO HAVE PAINTED LIGHT STUCCO FINISH **P-1,P-2**.

"**NORTHWOODS**" TO BE ROUTED & PUSH-THRU CLEAR PLEX GRAPHICS w/ 1st SURFACE APPLIED VINYL **V-1**. ILLUMINATE w/ WHITE LEDS.

"**MALL**" TO BE ROUTED & PUSH-THRU CLEAR PLEX GRAPHICS w/ 1st SURFACE APPLIED VINYL **V-1,V-2**. ILLUMINATE w/ WHITE LEDS.

BASE TO HAVE STONE VENEER FINISH **S-1**.

SEE ENGINEERS SPECS FOR STRUCTURAL CALCULATIONS.
VERIFY EXACT LOCATION OF SIGN PRIOR TO INSTALLATION.

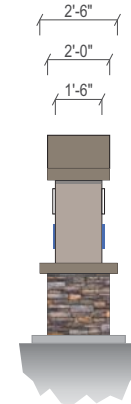

END VIEW
SCALE: 1/4" = 1'-0"

COLORS/FINISHES

- P-1** PMS 408C
- P-2** PMS WARM GREY 10C
- V-1** WHITE
- V-2** VIVID BLUE #17, OPAQUE
- S-1** VERSETTA LEDGESTONE "STERLING"

FONTS

Neutra Text TF Alt

SPECIFICATIONS

- SEE SPECIFICATION CALL-OUTS THIS SHEET



SIMULATED NIGHT VIEW
NO SCALE

JONES SIGN
Your Vision. Accomplished.
WWW.JONESSIGN.COM

JOB # **226578_R9**
DATE: 08.09.2017
DESIGNER: J. CASTILLO
SALES REP: J. HADAYA
PROJ MGR: C. GODINEZ

REV.	DATE	BY	DESCRIPTION
1	08.22.17	JC	REVISED DESIGN LAYOUT
2	08.31.18	AS	REVISED SIGN "A1" LOCATION
3	08.28.18	AS	REVISED TENANT LAYOUT
4	08.28.18	AS	REVISED DESIGN LAYOUT
5	08.28.18	AS	REVISED DESIGN LAYOUT
6	08.30.18	AS	REVISED DESIGN LAYOUT
7	12.20.18	JC	ADDED COLOR SPECIFICATIONS
8	12.21.18	JC	REVISED PYLON SIGN QUANTITY
9	01.16.19	JC	ADDED TENANT PANEL CONSTRUCTION SPECIFICATIONS
10			

CLIENT APPROVAL	DATE
LANDLORD APPROVAL	DATE
QC	

NORTHWOODS
MALL

NORTHWOODS MALL
2200 W. WAR MEMORIAL DRIVE
PEORIA, IL 61613
DESIGN PHASE: CONCEPTUAL

SHEET NUMBER
3.0



EXISTING CONDITIONS

PROPOSED SIGNAGE

ELEVATION
NO SCALE

*PHOTO LAYOUT FOR PRESENTATION PURPOSES.
VERIFY ACTUAL INSTALLATION & DIMENSIONS.*

JONES SIGN
Your Vision. Accomplished.
WWW.JONESSIGN.COM

JOB # **226578_R9**
DATE: 08.09.2017
DESIGNER: J. CASTILLO
SALES REP: J. HADAYA
PROJ MGR: C. GODINEZ

REV.	DATE	BY	DESCRIPTION
1	08.22.17	JC	REVISED DESIGN LAYOUT
2	05.31.18	AS	REVISED SIGN 'A' LOCATION
3	05.28.18	AS	REVISED TENANT LAYOUT
4	05.28.18	AS	REVISED DESIGN LAYOUT
5	08.29.18	AS	REVISED DESIGN LAYOUT
6	08.30.18	AS	REVISED DESIGN LAYOUT
7	12.20.18	JC	ADDED COLOR SPECIFICATIONS
8	12.21.18	JC	REVISED PYLON SIGN QUANTITY
9	01.16.19	JC	ADDED TENANT PANEL CONSTRUCTION SPECIFICATIONS
10			

CLIENT APPROVAL	DATE
LANDLORD APPROVAL	DATE
QC	

NORTHWOODS
MALL

NORTHWOODS MALL
2200 W. WAR MEMORIAL DRIVE
PEORIA, IL 61613
DESIGN PHASE: CONCEPTUAL

SHEET NUMBER
4.0

This is an original, unpublished drawing by Jones Sign Co., Inc. It is for your personal use in conjunction with a project being planned for you by JONES SIGN. It is not to be shown to anyone outside of your organization, nor is it to be used, reproduced, copied or exhibited in any fashion. Use of this design or the salient elements of this design in any sign done by any other company, without the express written permission of JONES SIGN, is forbidden by law and carries a civil forfeiture of up to 25% of the purchase price of the sign. JONES SIGN will endeavor to closely match colors, including PMS, where specified. We cannot guarantee exact matches due to varying compatibility of surface materials and paints used. All sizes and dimensions are illustrated for client's conception of project and are not to be understood as being exact size or exact scale.