




1 SOUTH ELEVATION
1/4" = 1'-0"

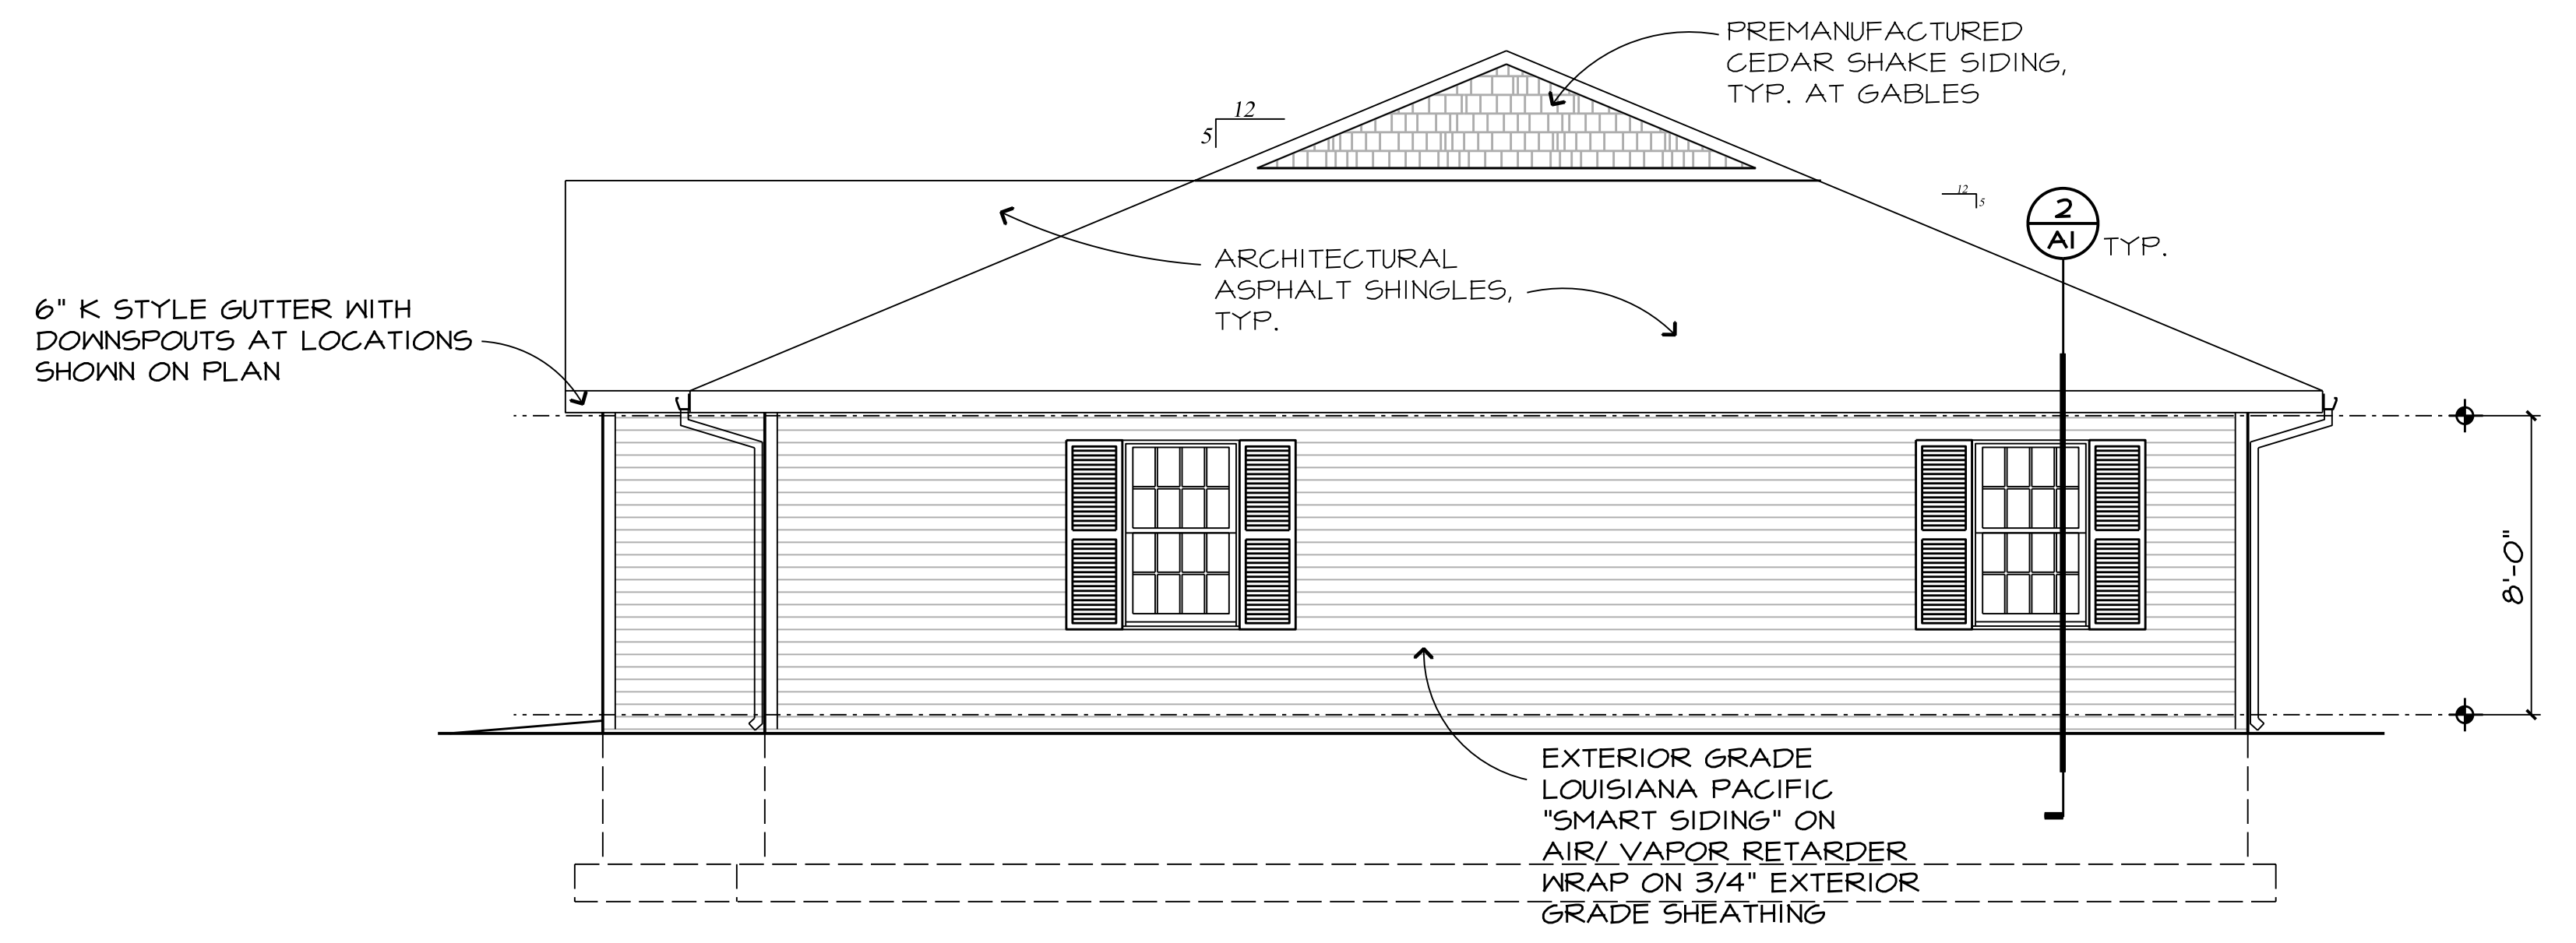

2 NORTH ELEVATION
1/4" = 1'-0"

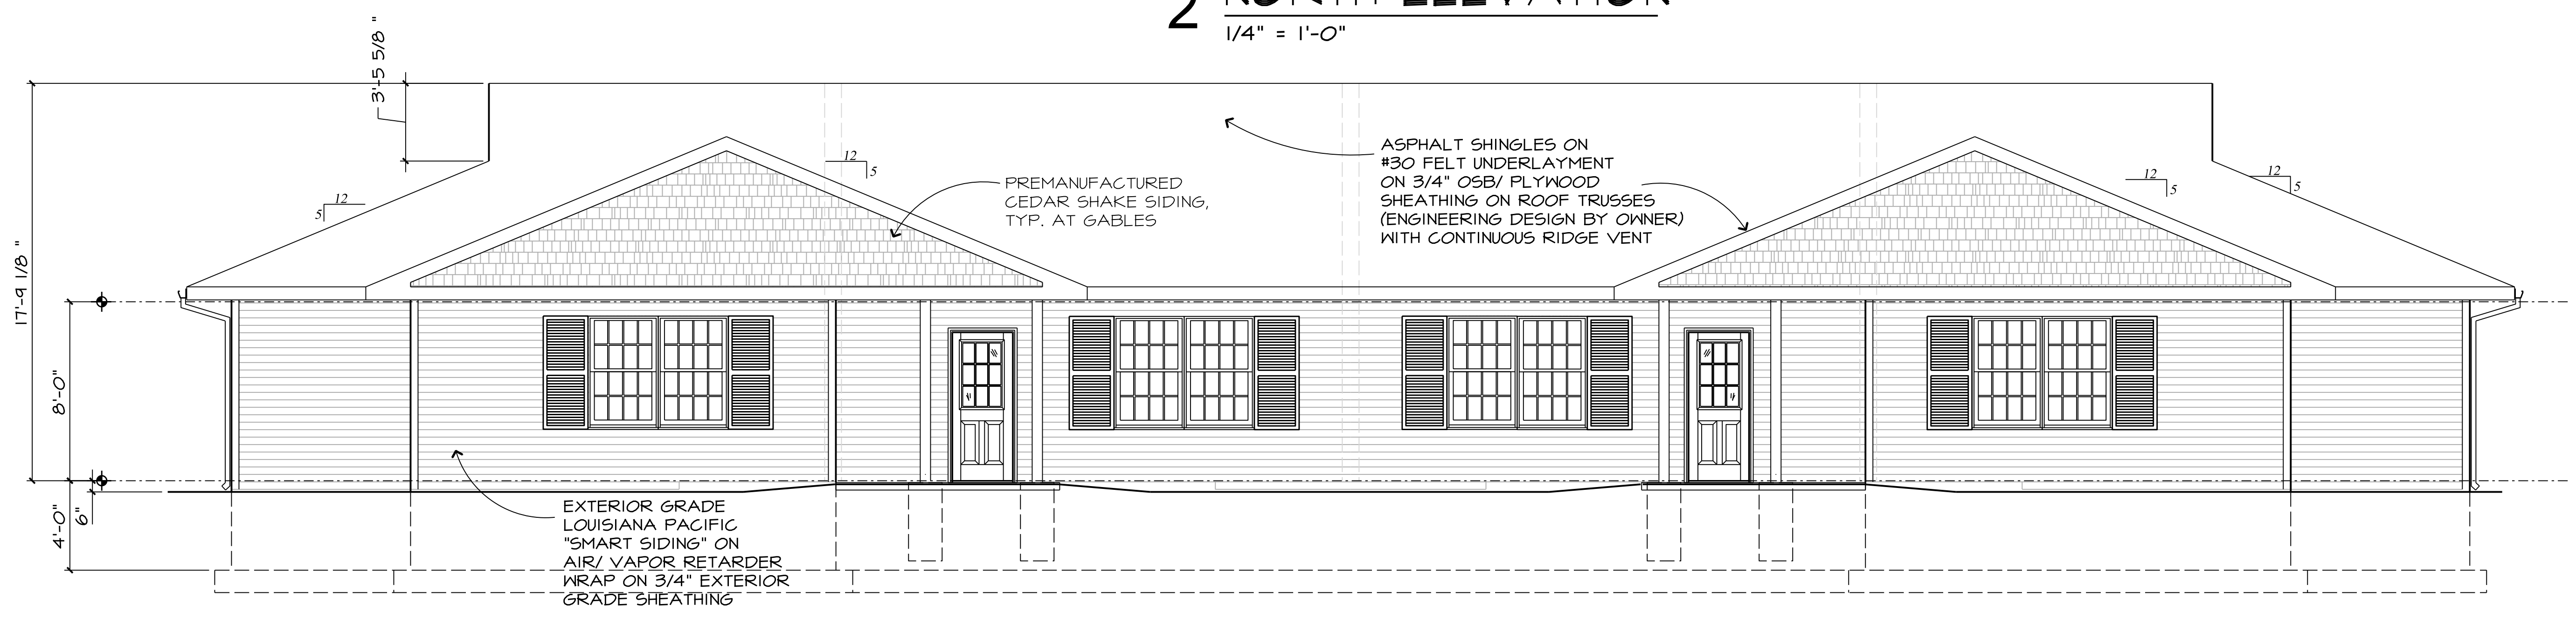

3 EAST ELEVATION
1/4" = 1'-0"

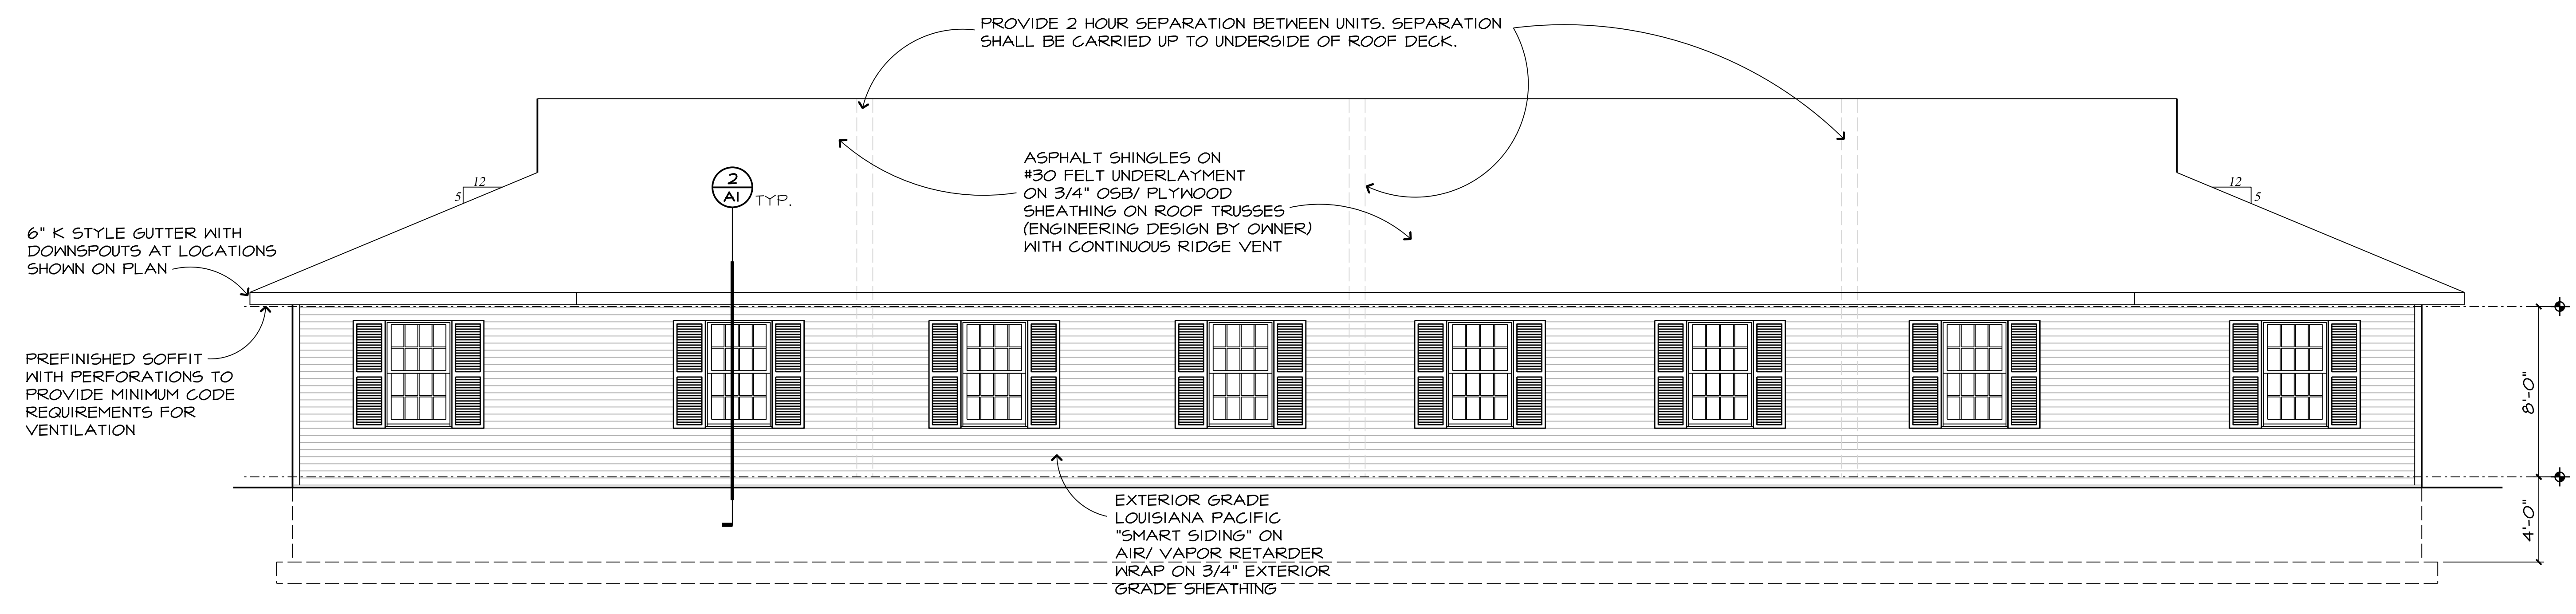

4 WEST ELEVATION
1/4" = 1'-0"

NOTE: CONTRACTOR SHALL OBTAIN AND VERIFY ALL DIMENSIONS AND CONDITIONS AT JOB SITE AND BE FULLY RESPONSIBLE FOR SAME.

REVISIONS		
NO.	DATE	REMARKS

DRAWN	
TRACED	
CHECKED	

KENYON & ASSOCIATES
ARCHITECTS - INCORPORATED
206 NE MADISON, PEORIA, ILLINOIS 61602-1216 PH 309-674-7121 FAX 309-674-7146

ELEVATIONS
QUADPLEX ELDERLY APARTMENT HOUSING
AFE CONSTRUCTION
PEORIA, ILLINOIS

JOB NO.	2581-15
DATE	
SHEET NO.	A2
OF SHEETS	