



I:\Users\j\1\2020\020039 - Ac Skyline - Salem Wing Addition\04_SalemWing\02_C1.Overall Site Plan - 022020.dwg [1/16/2020 1:09 PM]

1 OVERALL SITE PLAN
SCALE: 1"=40'



Farnsworth
GROUP

100 WALNUT STREET, SUITE 200
PEORIA, ILLINOIS 61602
(309) 689-9888 / info@f-w.com

www.f-w.com
Engineers | Architects | Surveyors | Site

DATE DESCRIPTION

Project Status
NOT FOR CONSTRUCTION

PROJECT:
Ac Skylines

**Salem Wing Addition /
Renovation**

7023 Ne Skyline Drive
Peoria, Illinois 61614


DATE: 03/16/2020
DESIGNED: LMT
DRAWN: MJP
REVIEWED: -
FIELD BOOK NO: -

SHEET TITLE:
OVERALL SITE PLAN

SHEET NUMBER:

C1.1

PROJECT NO.: 0200039.00

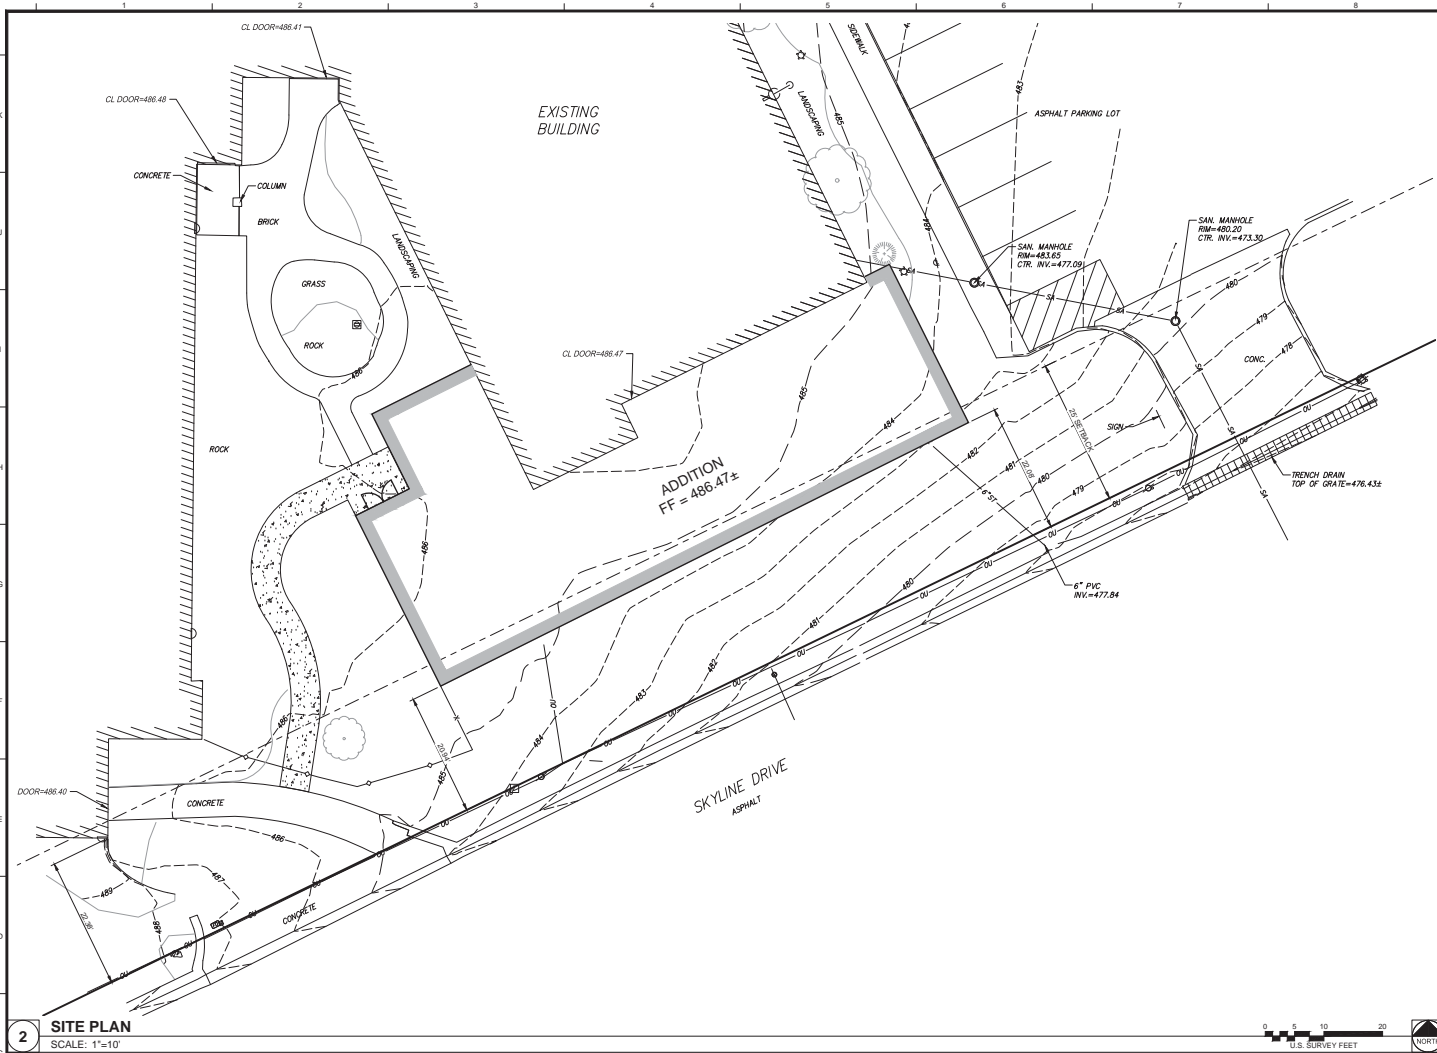

1 SOUTHEAST ELEVATION
SCALE: NOT TO SCALE

Project Status
NOT FOR CONSTRUCTION

PROJECT:
Ac Skylines

**Salem Wing Addition /
Renovation**

7023 Ne Skyline Drive
Peoria, Illinois 61614

DATE: 03/16/2020
DESIGNED: LMT
DRAWN: MJF
REVIEWED: -
FIELD BOOK NO.: -

SHEET TITLE:
SITE PLAN

SHEET NUMBER:
C1.2

PROJECT NO.: 0200039.00

I:\Users\1\32010\0200039_0 - Ac Skylines - Salem Wing Addition\04_SitePlan\0200039_C1_Site_Plan.dwg - 02/03/2020 1:04 PM