

LANDSCAPE POINTS 4915 BIG HOLLOW ROAD

92

92

130

65

BIG HOLLOW ROAD FRONTAGE 367 FT

TREE POINTS

- SHRUB POINTS

TREE POINTS PROVIDED

DIA CRABAPPLLE X10 PTS

TREE POINTS PROVIDED

SHRUB POINTS PROVIDED

TOTAL POINTS PROVIDED

GLEN AVE FRONTAGE 260 FT

TREE POINTS PROVIDED

TOTAL TREE POINTS PROVIDED

TOTAL SHRUB POINTS PROVIDED

8" DIA. INTERMEDIATE TREE X10 1 1.75" DIA INTERMEDIATE TREE X10

TOTAL SHRUB POINTS PROVIDED

3. EXISTING TREE STUMPS TO BE REMOVED.

TOTAL POINTS PROVIDED

TREE POINTS PROVIDED

TOTAL LANDSCAPE POINTS PROVIDED

SHRUB POINTS PROVIDED

12 EVERGREEN SHRUBS X 3PTS

12 DECIDUOUS SHRUBS

* PARKING 62 SPACES **EXISTING TREES**

2 2" DIA SHADE TREES X10

EXISTING SHRUBS

SHRUBS X 3

24" DIA. OAK TREE 20PTS+10PTS+(24" X 2PTS)

22" DIA. OAK TREE 20PTS+10 PTS+(22"X 2PTS)


TREE POINTS

SHRUB POINTS

32 EXISTING EVERGREEN SHRUBS X 3 PTS

TOTAL SHRUB POINTS PROVIDED

2.5" DIA SHADE TREES X 20 PTS 1 1.75" DIA INTERMEDIATE TREE X15

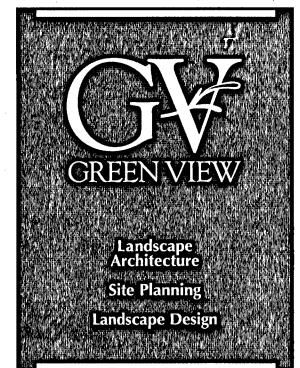

Corporate Office Peoria • Dunlap 2700 W. Cedar Hills Drive Dunlap, IL 61525 309.243.7761

Springfield 3000 W. Jefferson Street Springfield, IL 62707 217.787.4700

Bloomington • Normal 1813 Industrial Park Road Normal, IL 61761 309.452.9402

Champaign • Urbana 2616 N. Mattis Avenue Champaign, IL 61822 217.356.2020

Chicago **Western Suburbs** 630.898.0200

Decatur 217.428.5989

Green View Landscaping Company

All rights reserved. This design and all concepts associated with this design are the sole property of Green View Landscaping Co. Reproduction or use of this design in whole or in part, without written consent of Green View Landscaping Co., is strictly prohibited.

Scale 1 200 Date 3-2016

Drawn By GTP Checked By

Job Number Revisions: #, Date, Description

4915 BIG HOLLOW RD


PEORIOA,IL -

www.greenview.com

KEY	5040 N BIG HOLLOW PROPOSED BUILDING PLANT MATERIAL	UNITS
ABM SLL FAS CCP	TREES AUTUMN BLAZE MAPLE Acer rubrum freemanii SKYLINE LOCUST Gleditsia triacanthos inermis Skyline FAT ALBERT SPRUCE Picea pugens Fat Albert CHANTICLEER PEAR Pyrus calleryana Chanticleer	4 2 4 2
SGJ CBB LDM MCS	Shrubs SEA GREEN JUNIPER Juniperus chineniss Sea Green COMPACT BURNING BUSH Euonymus alatus compactus LITTLE DEVIL NINEBARK Physocarpus opulifolius MAGIC CARPET SPIREA Spirea japonica Magic Carpet	25 7 6 12
NOTE	ALL PLANTINGS TO HAVE HARDWOOD BARK MULCH	
NOTE	SEED DISTURBED LAWN AREAS AND COVER WITH DS-75 BLANKET	

	•		
UNIS	5040 N BIG HOLLOW PROSED BUILDING LANDSCAPE POINTS	REQUIRED PTS.	PROVIDED PTS.
ONIS		0.4	
	* BIG HOLLOW FRONTAGE 167'	84 42	
	TREE POINTS SHRUB POINTS	42	
	SHRUB POINTS		
	EXISTING		10
	1 10+ EVERGREEN TREE		10
	TREES PROVIDED		40
	2 2.25" SHADE TREES X20		50
	TOTAL TREE POINTS		30
	SHRUBS PROVIDED		24
	8 24" EVERGREEN SHRUBS X 3		18
	6 24" DECIDUOUS SHRUBS X 3		42
	TOTAL SHRUB POINTS		92
	TOTAL POINTS PROVIDED * GLEN HOLLOW FRONTAGE 266	133	
	TREE POINTS	67	
	SHRUB POINTS	67	
	TREES PROVIDED		
	4 6' EVERGREEN TREES X 15		60
	1 1.75" INTERMEDIATE TREE X 15		15
	TREE POINTS PROVIDED		75
	SHRUB POINTS PROVIDED		
	12 24" EVERGREEN SHRUBS X3		36
	12 24" DECIDUOUS SHRUBS X 3		36 72
	TOTAL SHRUB POINTS		147
	TOTAL POINTS PROVIDED	81	147
	* WAR MEMORIAL FRONTAGE 162 '	41	
	TREES POINTS SHRUB POINTS	41	
	TREE POINTS PROVIDED		40
	2 2.5" TREES X 20		15
	1 1.75" INTERMEDIATE TREE X 15 TOTAL TREE POINTS PROVIDED		
	TOTAL TREE POINTS PROVIDED		
	SHRUB PROVIDED		21
	7 EVERGREEN SHRUBS X 3		21
	7 DECIDUOUS SHRUBS X 3		
	PARKING 61 SPACES	61	
	TREE POINTS	• 31	X
	SHRUB POINTS	31	
	TREES PROVIDED		
	2 2.5" SHADE TREES X20		



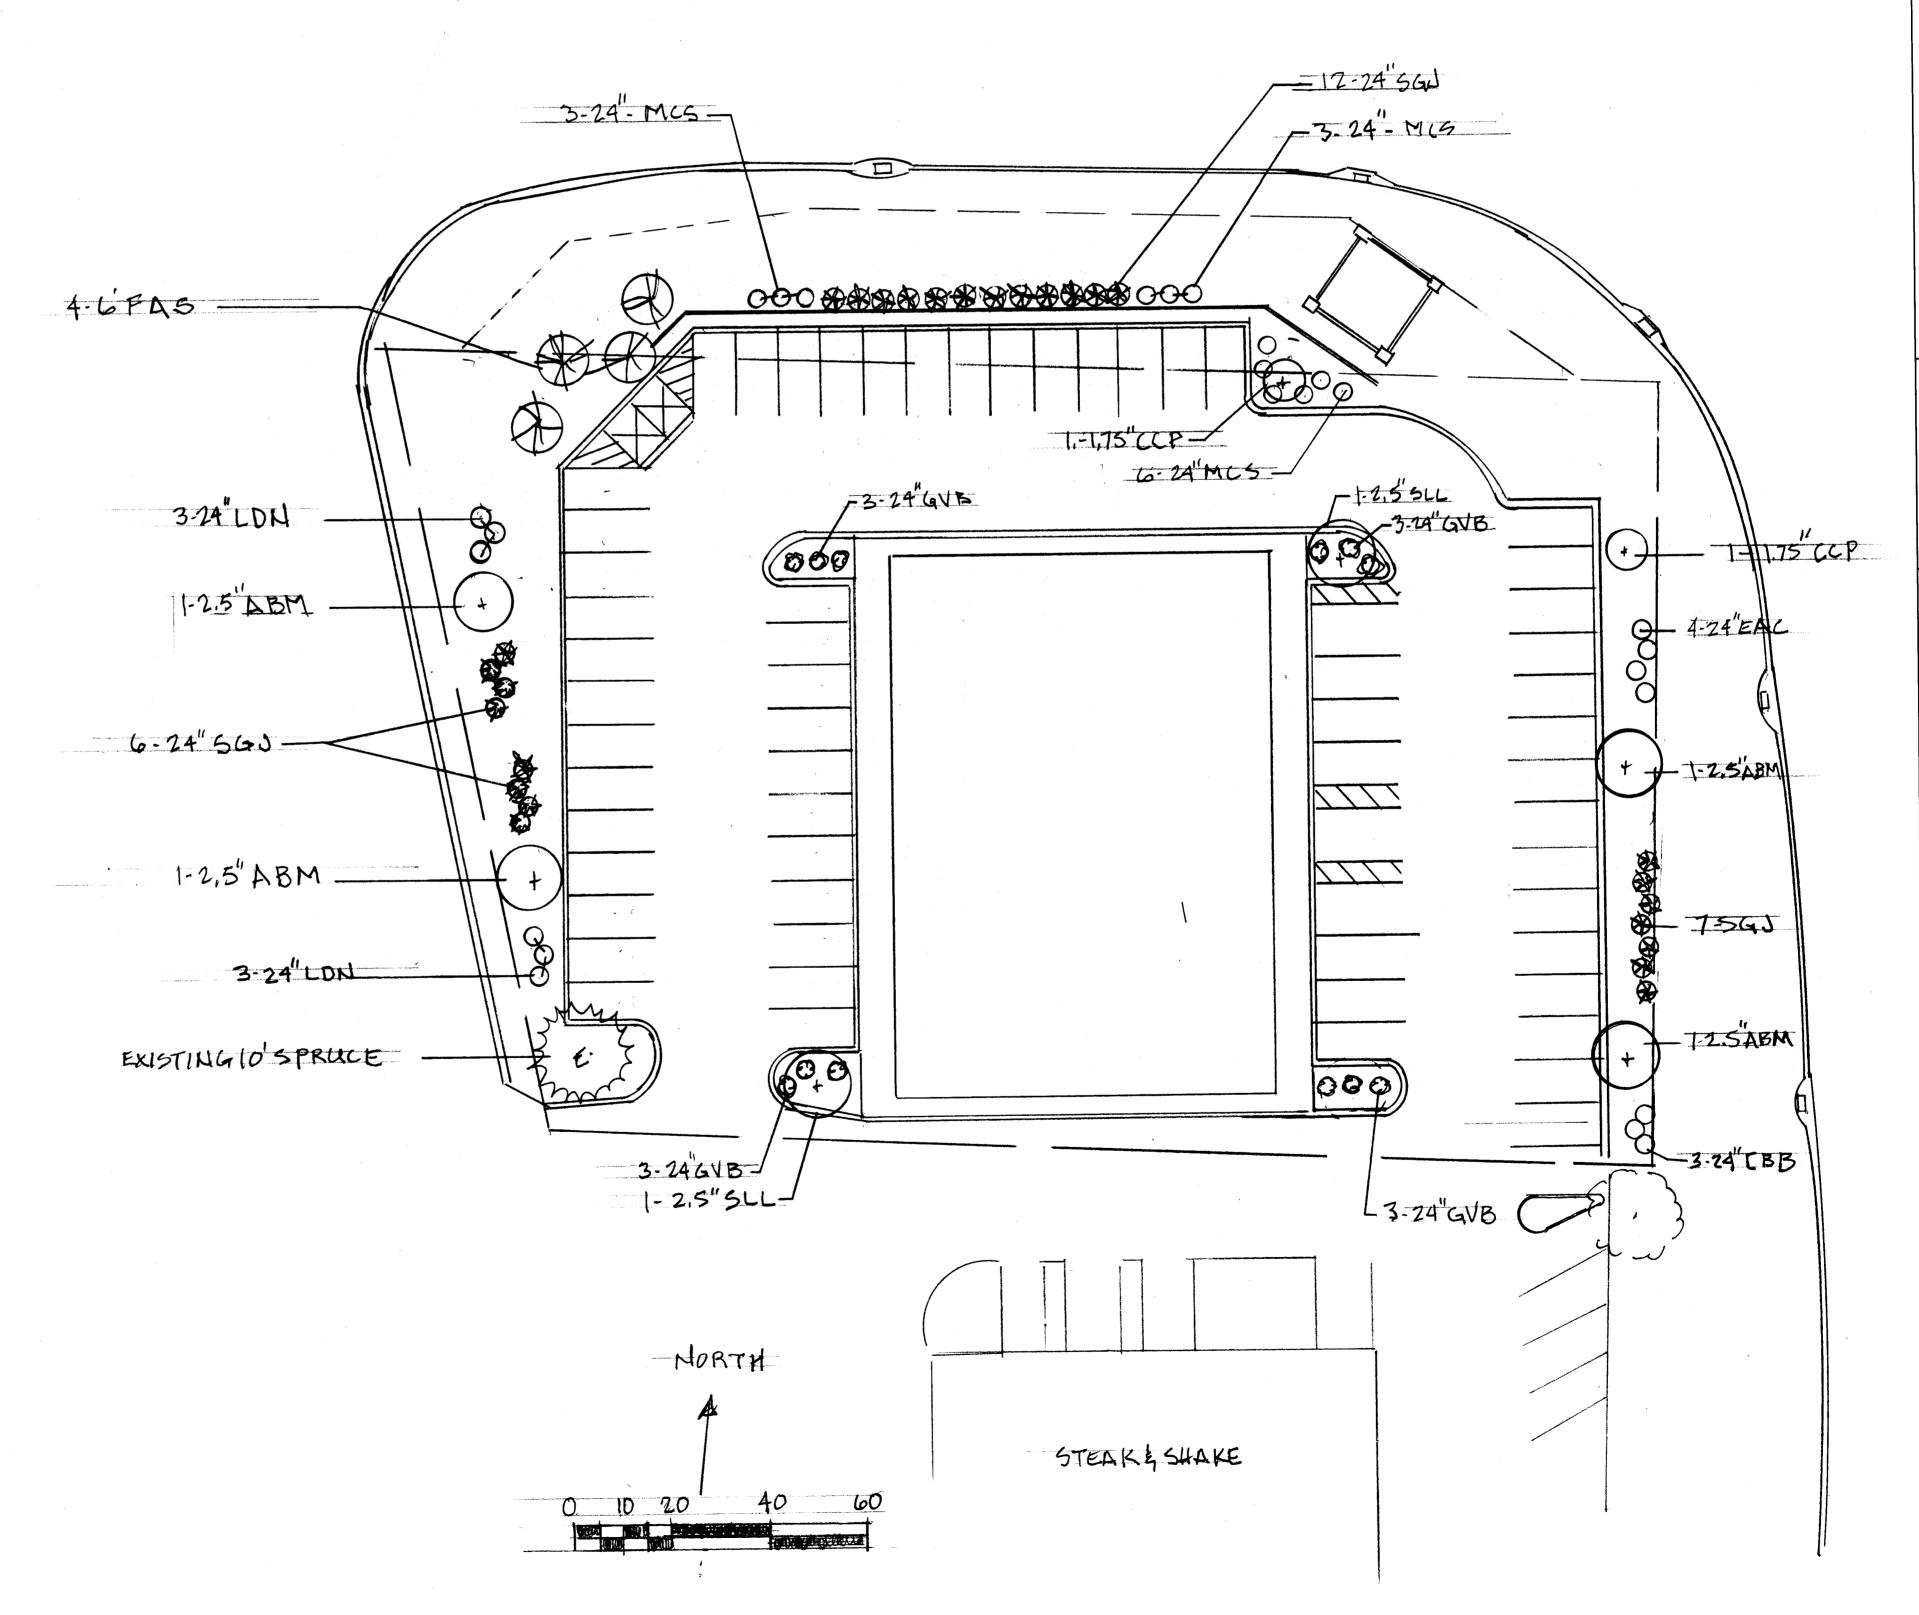



Landscape Architecture Site Planning Landscape Design

Corporate Office
Peoria • Dunlap
2700 W. Cedar Hills Drive
Dunlap, IL 61525
309.243.7761

Springfield 3000 W. Jefferson Street Springfield, IL 62707 217.787.4700

Bloomington • Normal 1813 Industrial Park Road Normal, IL 61761

Champaign • Urbana 2616 N. Mattis Avenue Champaign, IL 61822 217.356.2020

309.452.9402

217.356.2020

Chicago
Western Suburbs

630.898.0200

Decatur
217.428.5989

Copyright© Green View Landscaping Company

All rights reserved. This design and all concepts associated with this design are the sole property of Green View Landscaping Co. Reproduction or use of this design in whole or in part, without written consent of Green View Landscaping Co., is strictly prohibited.

Notes

Scale 1"=20

Date 3-25-2016

Drawn By GTP

Checked By

Revisions: #, Date, Description

5040 N BIG HOLLOW RD

PEORIA,IL

Job Number

Sheet

www.greenview.com