



1ST FLOOR PLAN  
SCALE: 1/4" = 1'-0"

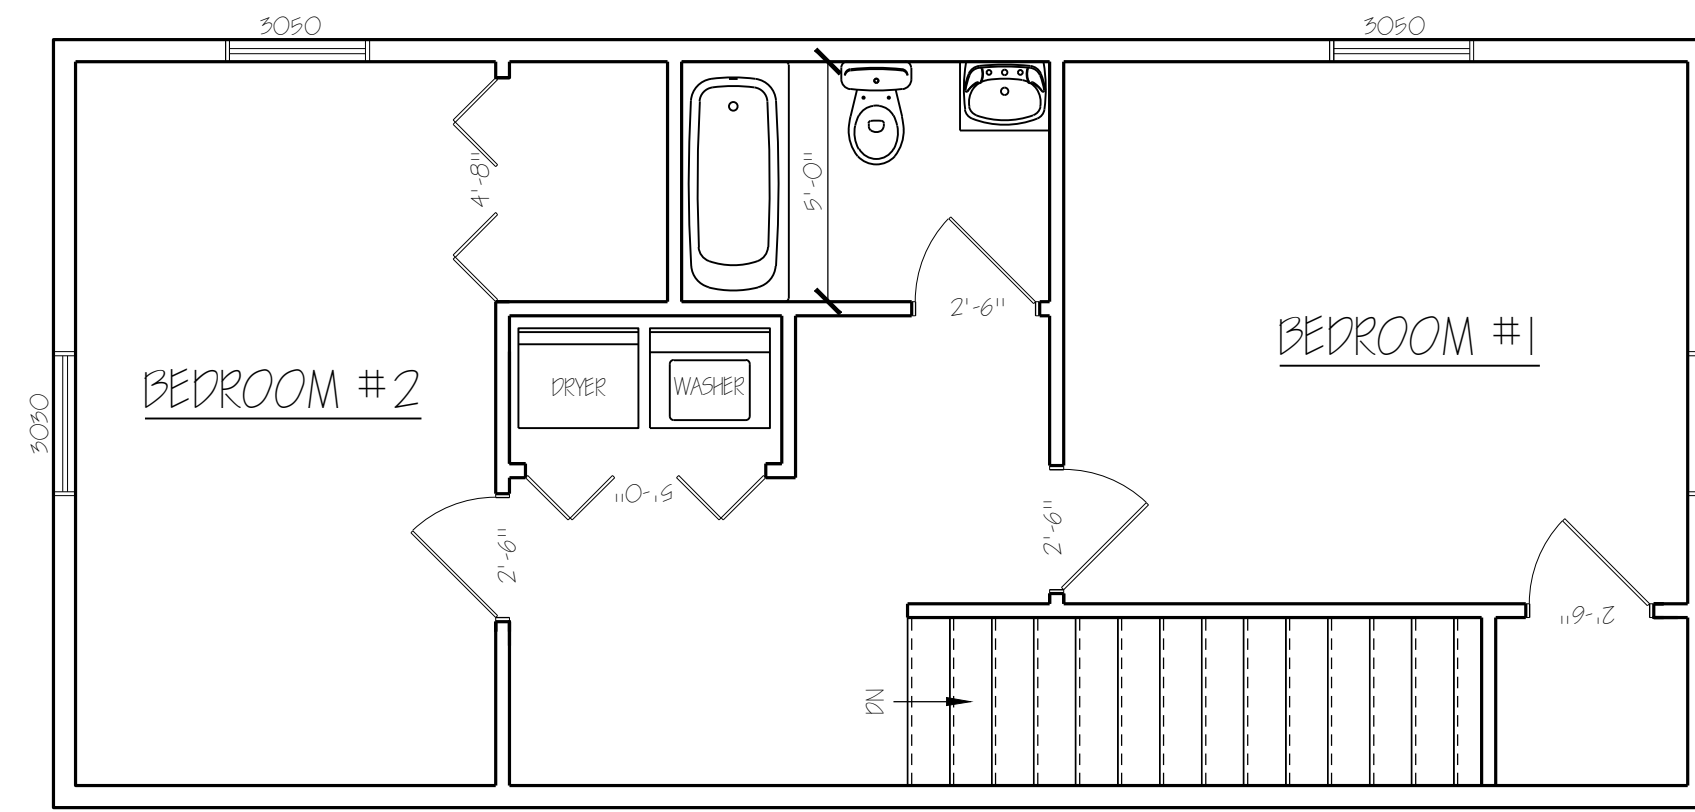


2ND FLOOR PLAN  
SCALE: 1/4" = 1'-0"

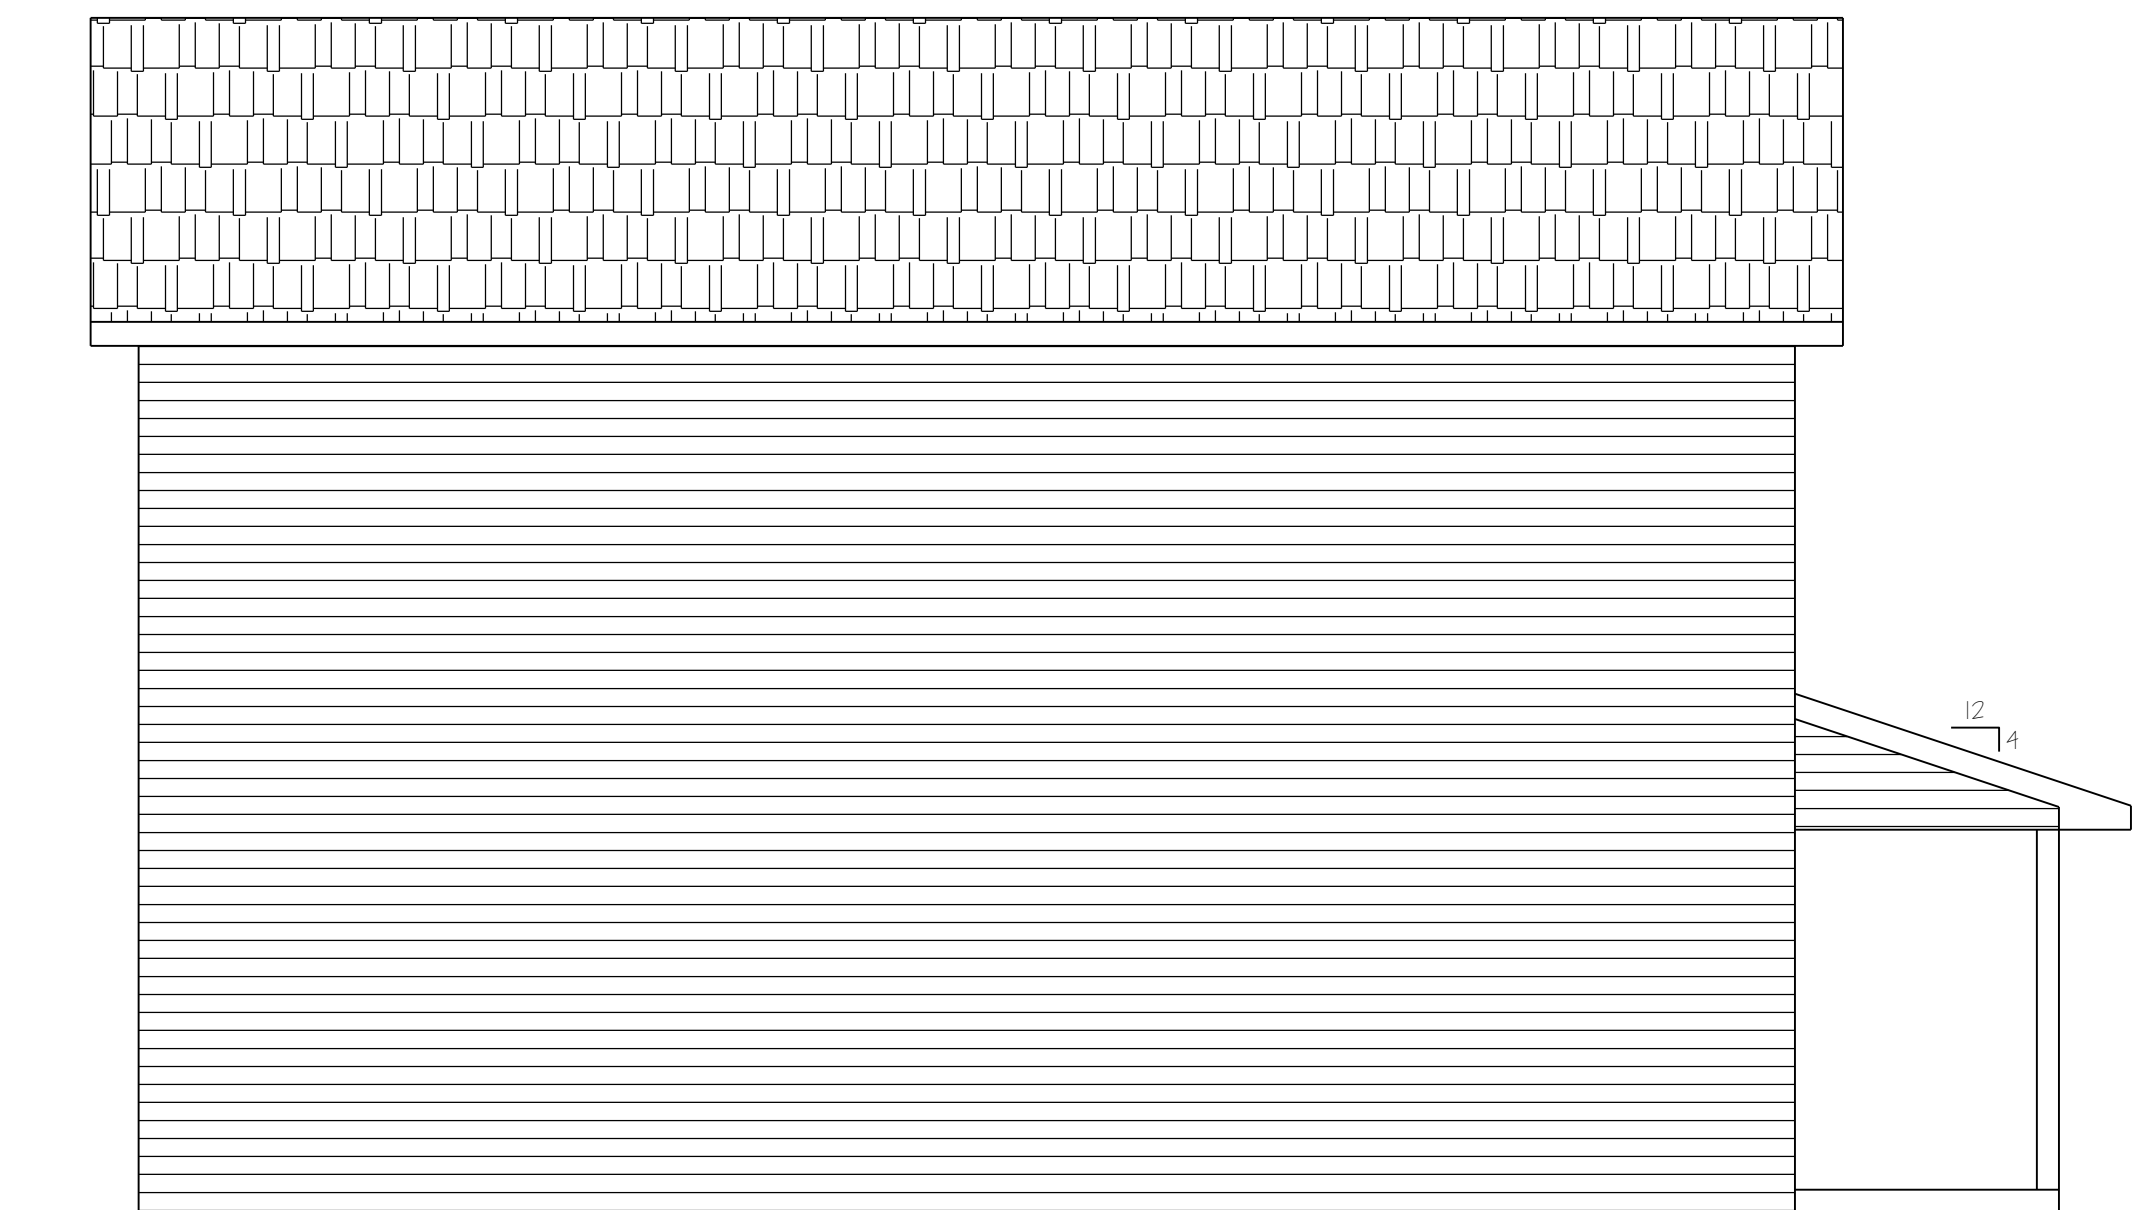

LEFT ELEVATION




FRONT ELEVATION

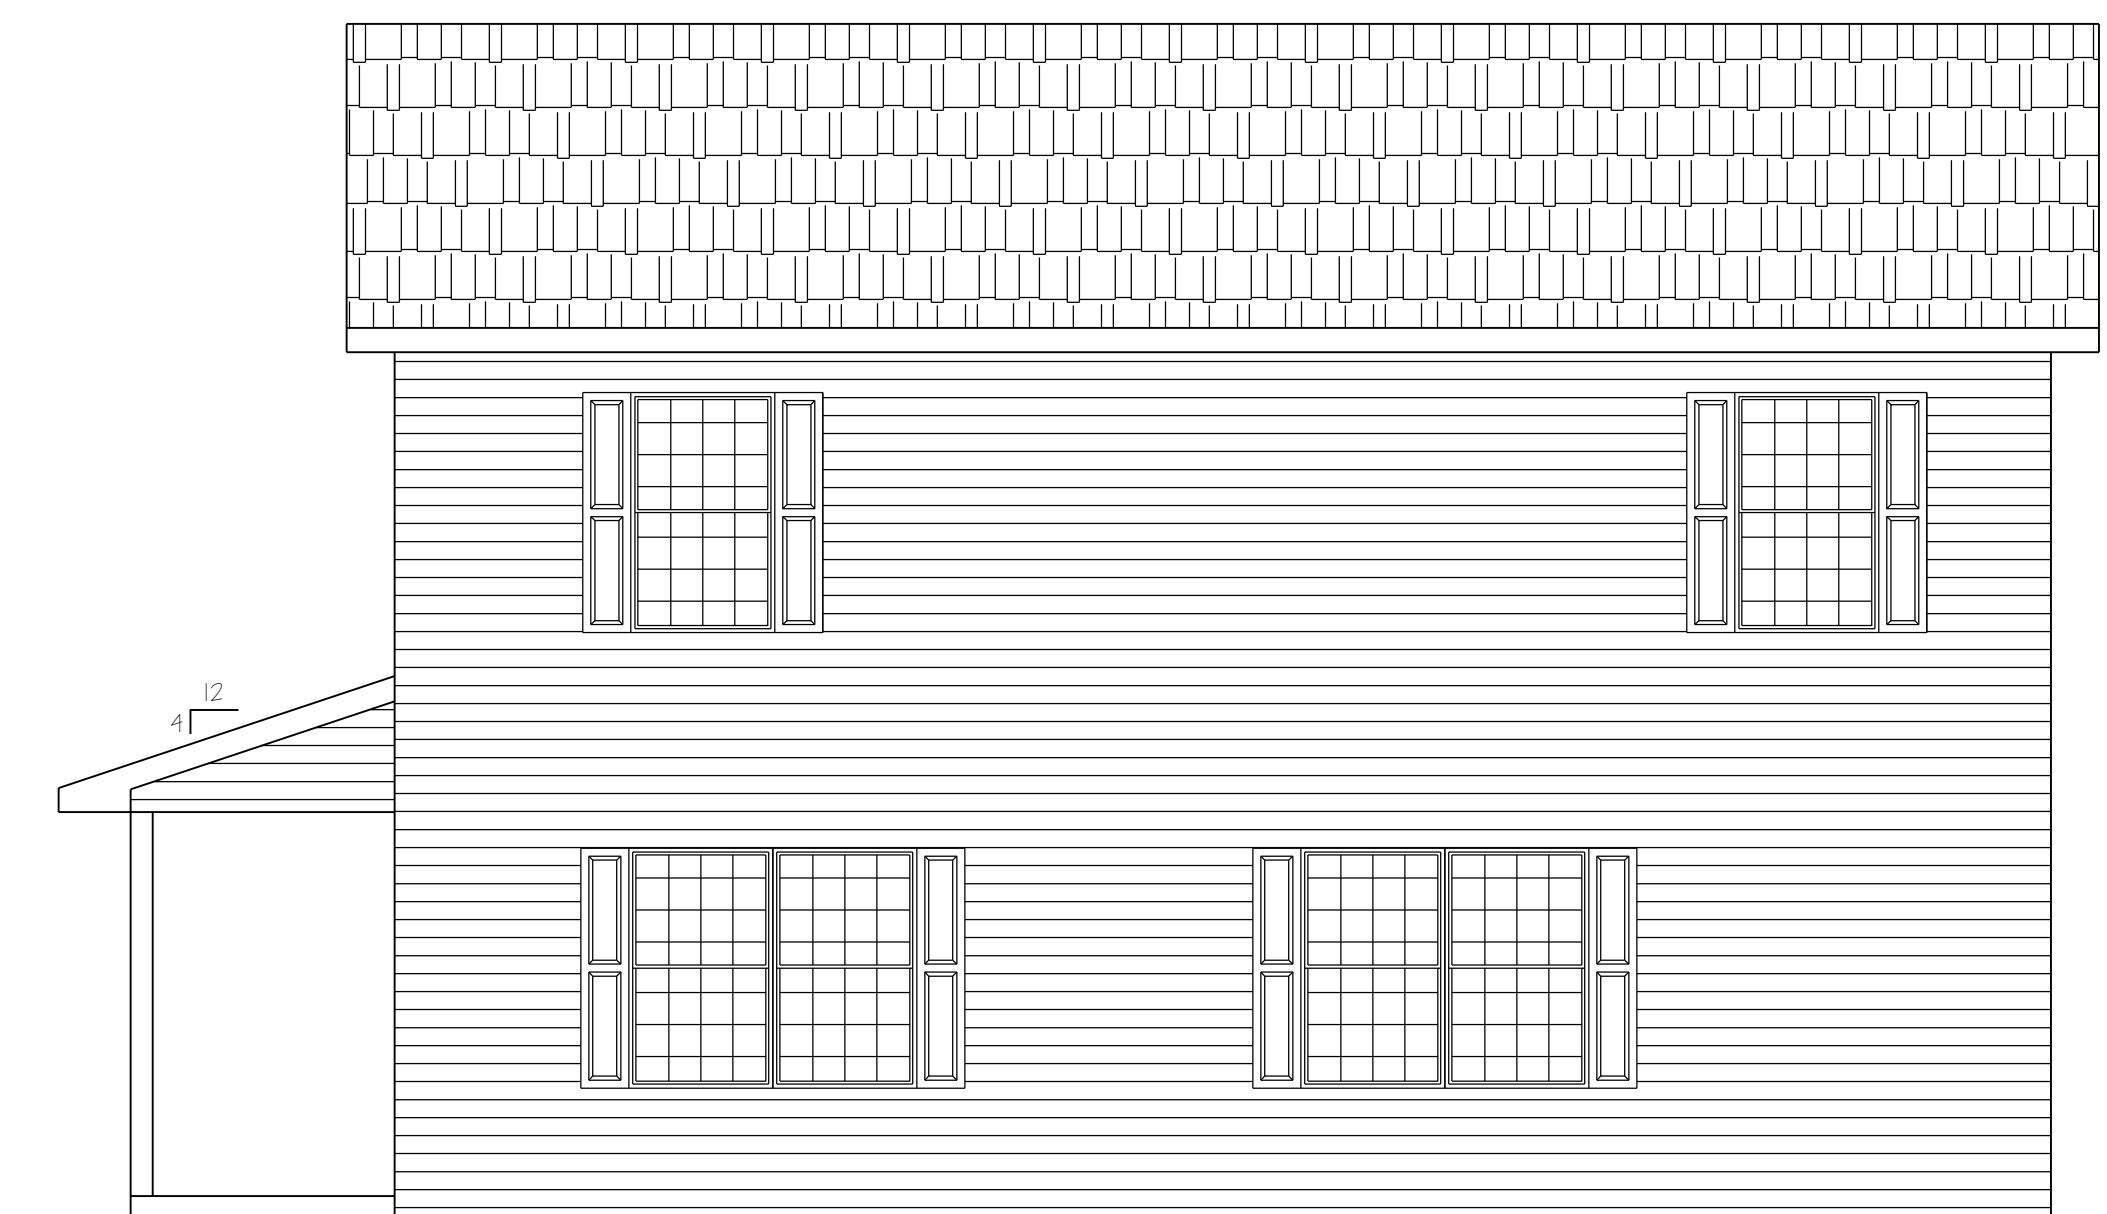

RIGHT ELEVATION



REAR ELEVATION

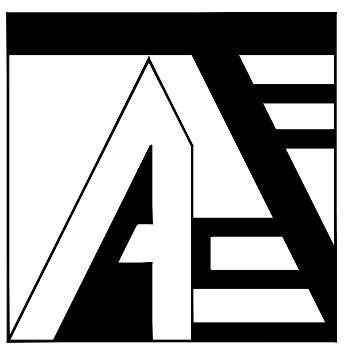

ATSE CONSULTANTS, LLC.

2400 N. Main St., Unit F  
East Peoria, IL 61611  
www.atseconsultants.com

date January 9, 2018  
revised

drawn by GB  
checked by AT



PLANS & EXTERIOR ELEVATIONS

NEW FAMILY RESIDENCE  
CORNER OF MONROE & MORTON  
PEORIA, IL

sheet

A100

project HFH2017\_02