



LOT B

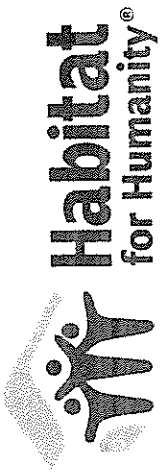

www.habitat.org

N. New York

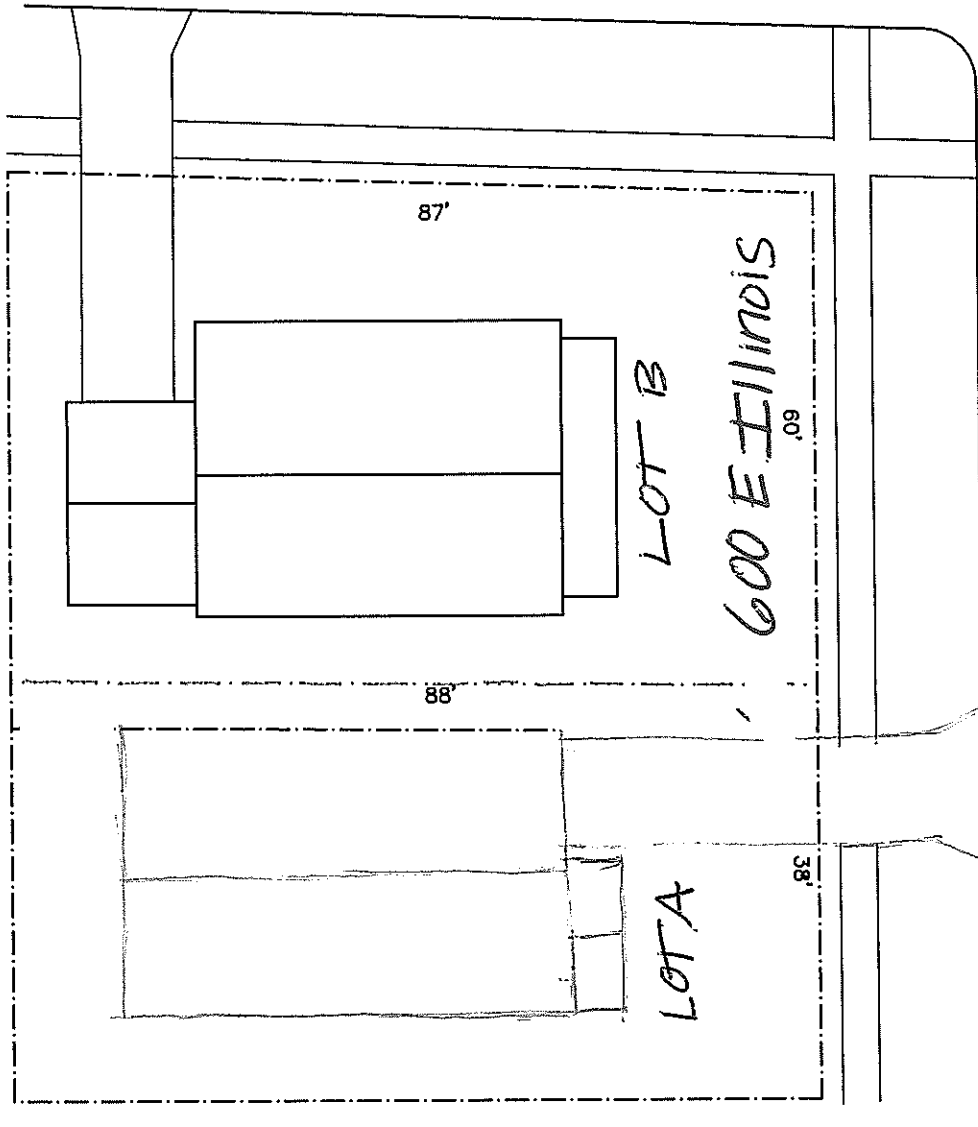

E. Illinois



ATBE CONSULTANTS, LLC  
2400 N. Main St., Unit F  
Fayetteville, AR 72703  
www.atbeconsultants.com

date: April 12, 2017  
revised:  
drawn by: GJR  
checked by: AT

**Habitat**  
for Humanity







NEW FAMILY RESIDENCE

EXTERIOR ELEVATIONS


sheet


A200

Project: HFRONT\_01

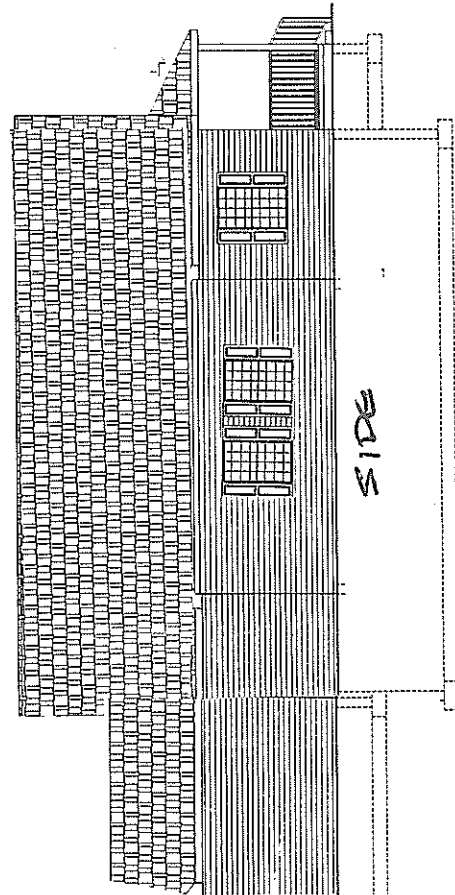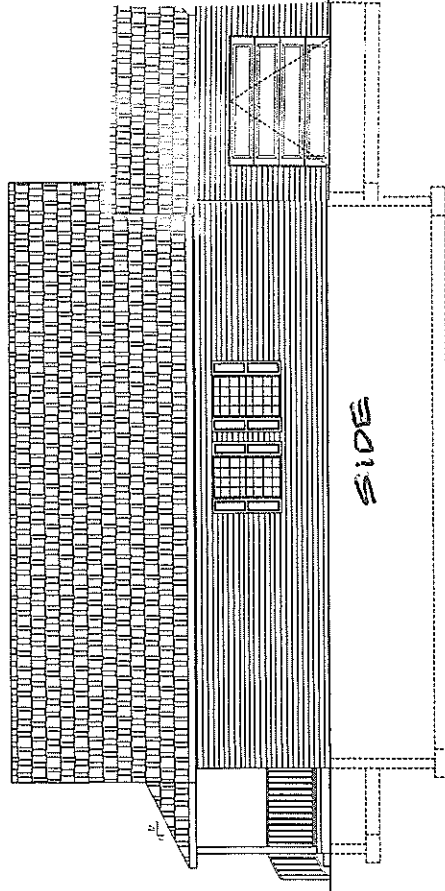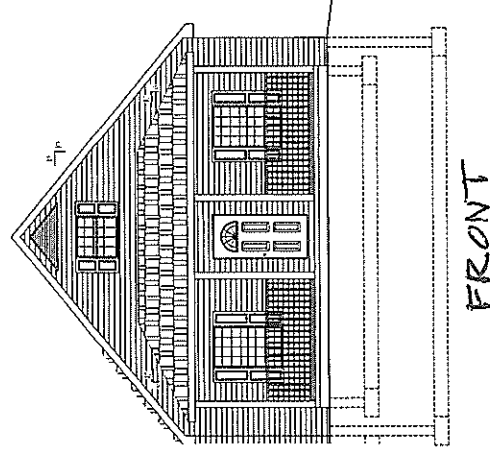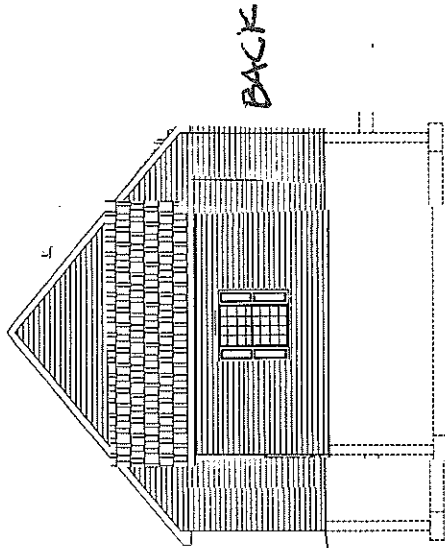

STYLE "LYNNWOOD"  
 Lot B 600 East Illinois Street (Exiting on New York)  
 3 Bedrooms Upstairs

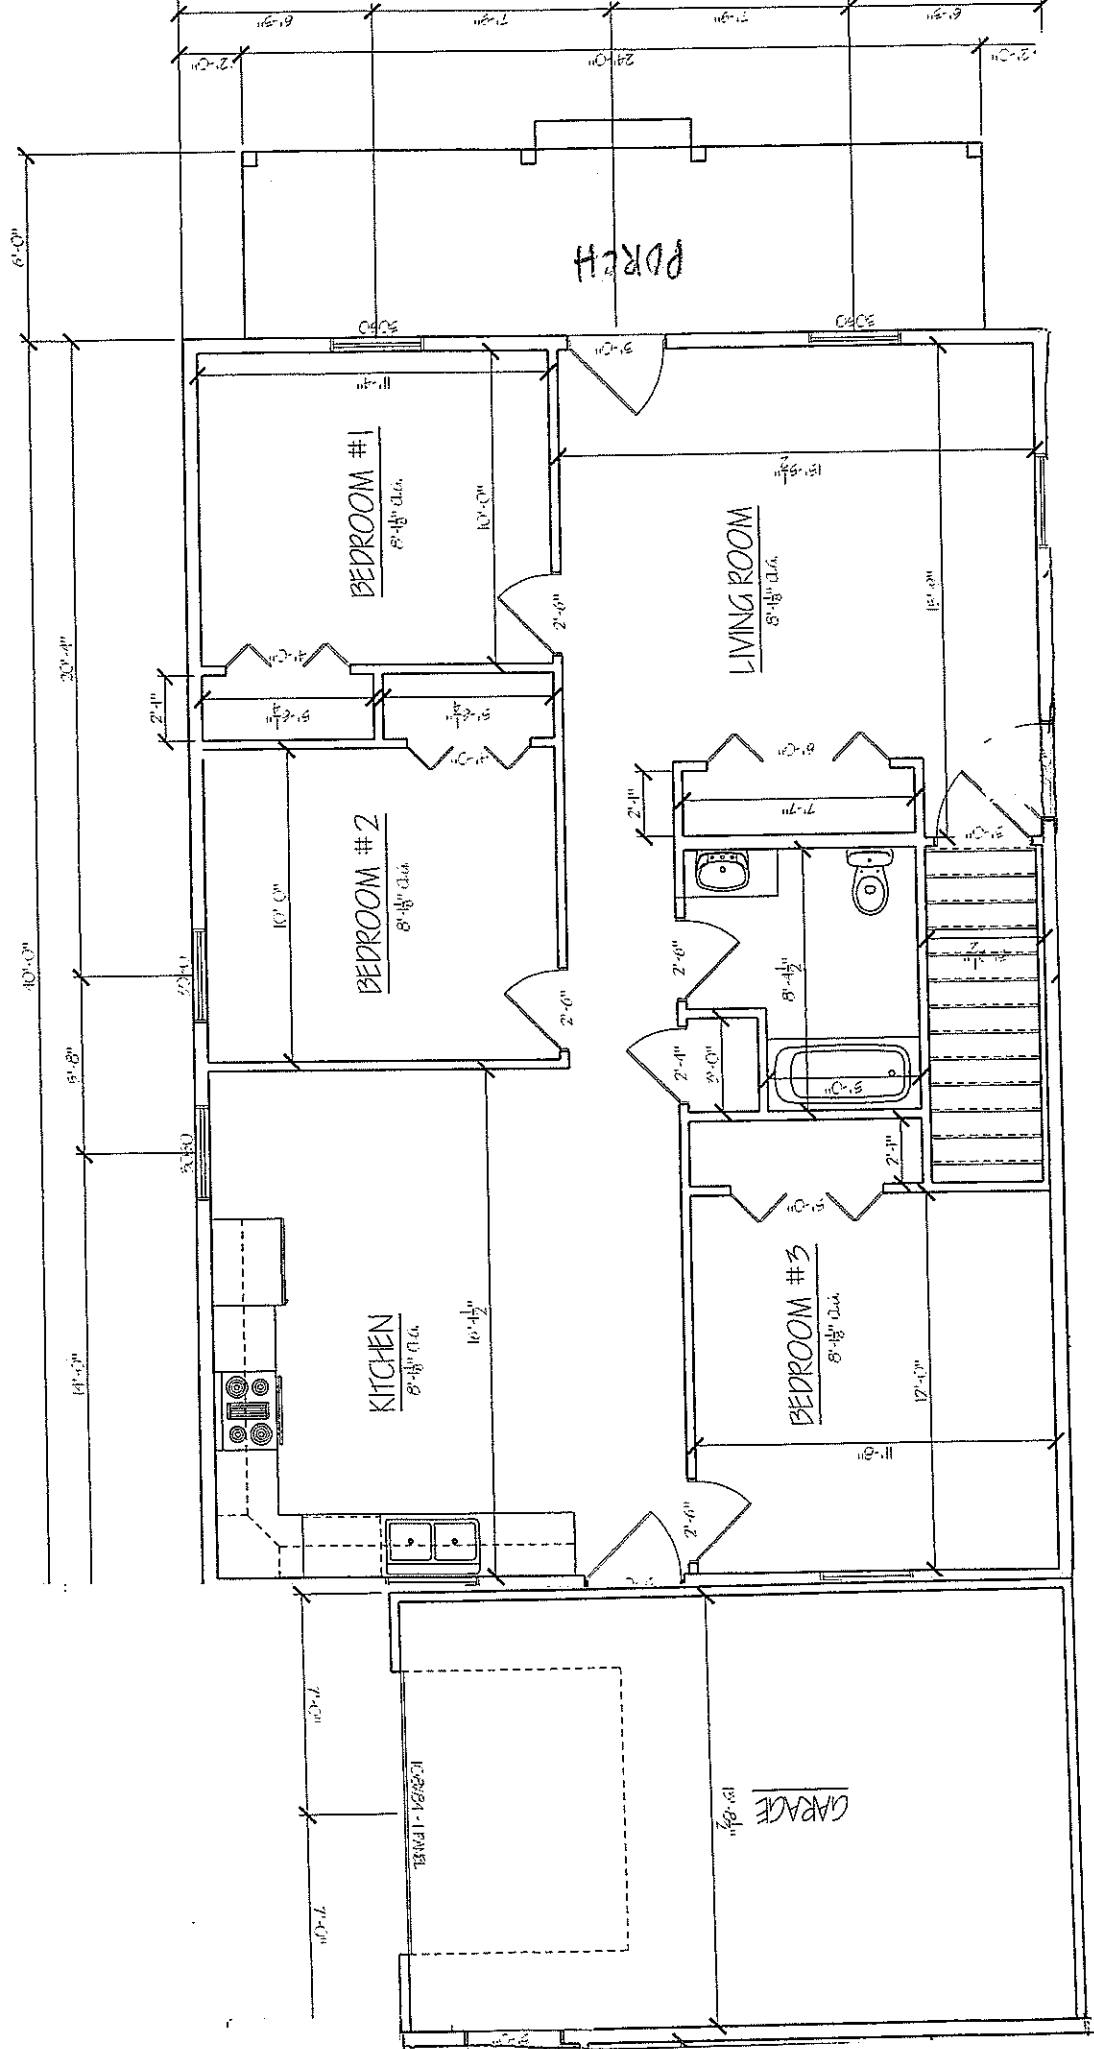

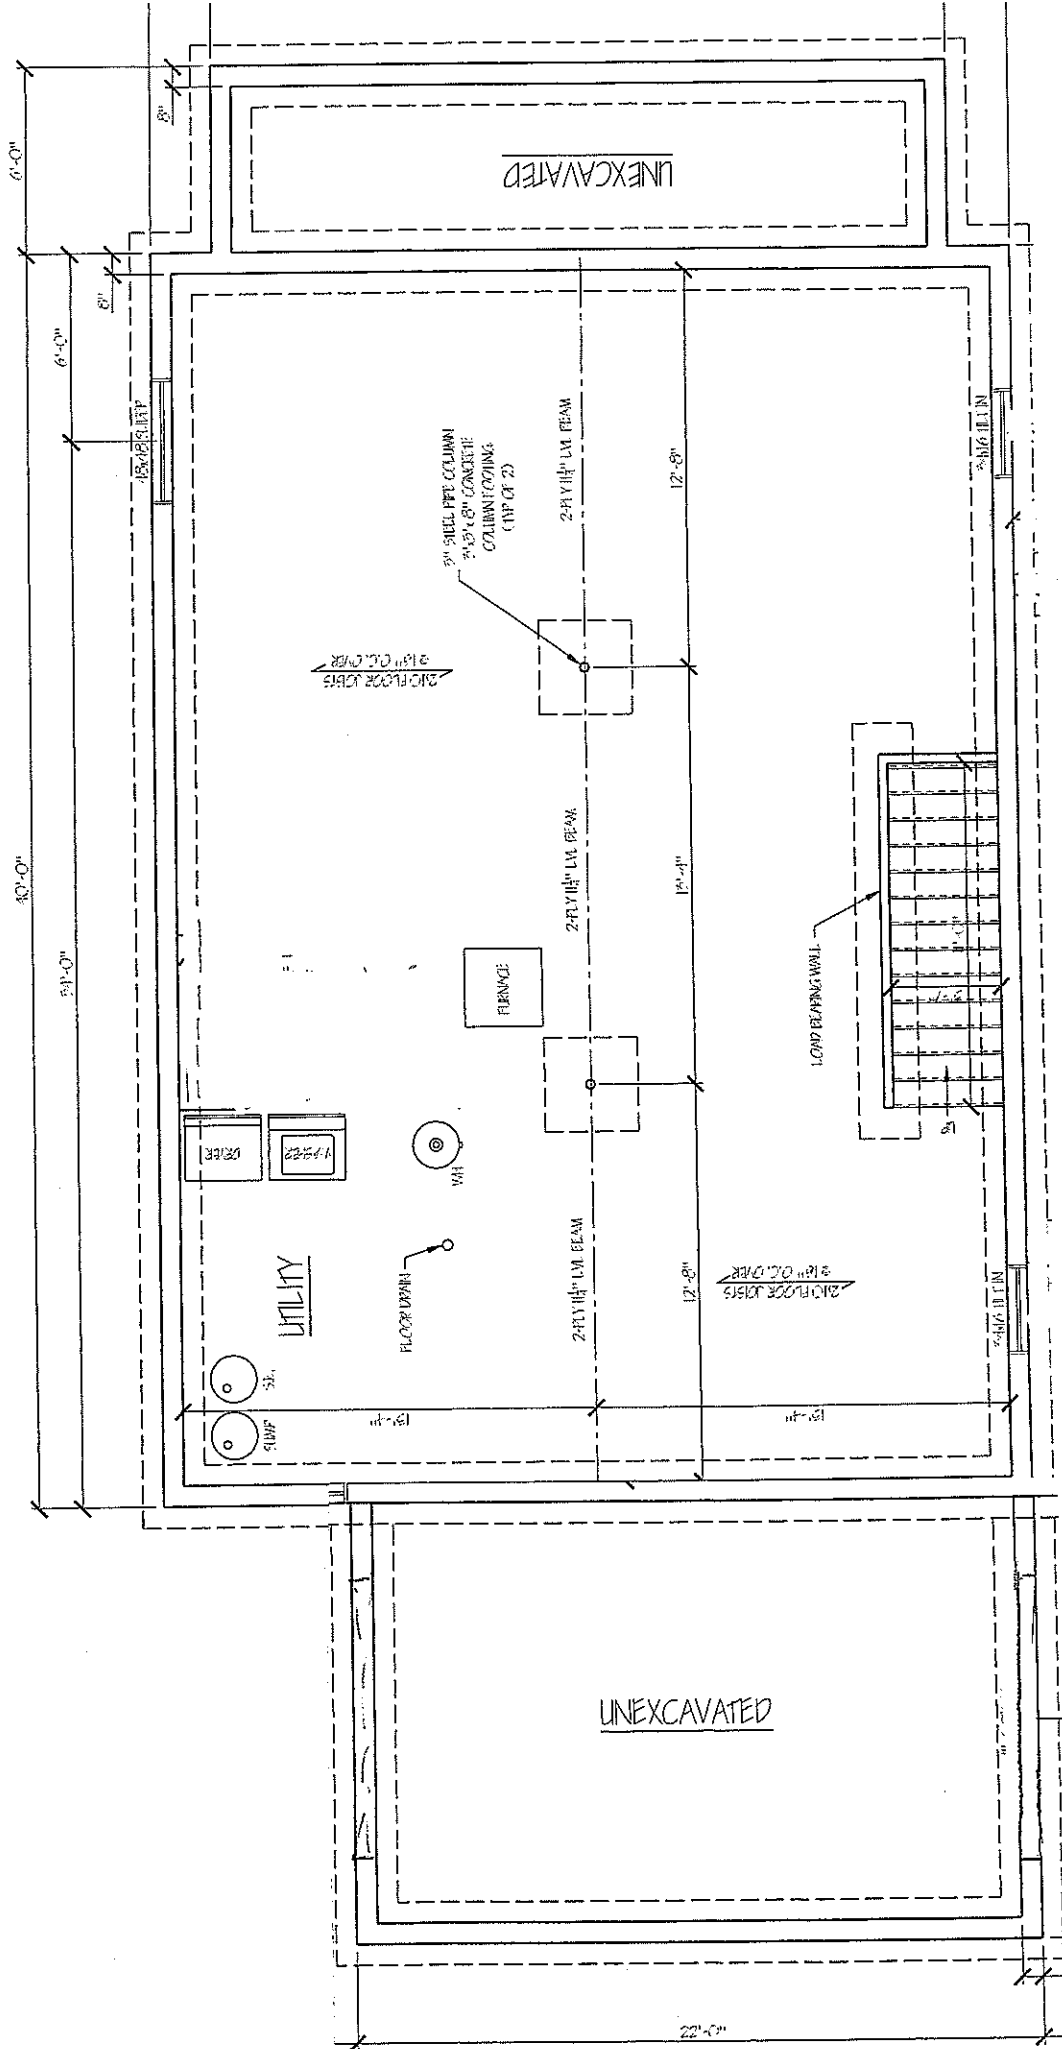

STYLE "LYNNWOOD"  
 Lot B 600 East Illinois Street (Exiting on New York)  
 3 Bedrooms Upstairs