




BUILDING AREA	
NEW BUILDING ADDITION	19,600 SF ±

PARKING	
TOTAL EXISTING SPACES	= 254 SPACES
REGULAR SPACES	= 244 SPACES
ACCESSIBLE SPACES	= 10 SPACES
TOTAL PROPOSED SPACES	= 251 SPACES
REGULAR SPACES	= 241 SPACES
ACCESSIBLE SPACES	= 10 SPACES

LIGHTING
 EXISTING LIGHTING SHALL REMAIN
 NEW LIGHTING WILL NOT EXCEED 3 FOOT CANDLES AT PROPERTY LINE

N KNOXVILLE RD. (IL RT 40)
 (HMA SURFACE)
 (84' WIDE EOP-EOP)

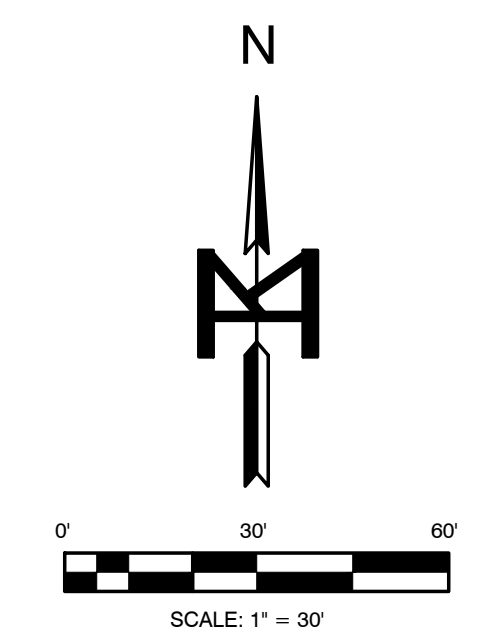

SITE LAYOUT EXHIBIT
 SCALE: 1" = 30'

PRELIMINARY ONLY
 NOT FOR CONSTRUCTION

REV	DATE	NATURE OF REVISION	CHECKED

SURVEYED	WLC
DRAWN	JMM
CHECKED	SDK
SCALE	1" = 30'
DATE	02-24-2021

CLIENT:

TITLE:



ZONING

LOT ZONED R-3, SINGLE-FAMILY RESIDENCE DISTRICT WITH SPECIAL USE

ADJACENT USES

NORTH AND NORTHWEST ADJACENT PROPERTIES ARE ZONED R3 AND ARE RESIDENTIAL USE

WEST ADJACENT PROPERTY IS IN THE CITY OF DUNLAP

EAST ADJACENT PROPERTIES ACROSS KNOXVILLE RD. ARE ZONED R2 AND ARE RESIDENTIAL USE

SOUTHEAST ADJACENT PROPERTY ACROSS WILHELM RD. IS ZONED C2 AND IS A VACANT LOT.

SOUTHWEST ADJACENT PROPERTY ACROSS WILHELM RD. IS ZONED O2 AND IS A VACANT LOT.

LOT AREA

LOT 17.74 ACRES±


SETBACKS

FRONT = 25'
 SIDES = 5'
 REAR = 25'

LEGEND

- DEED LINE
- ADJACENT PROPERTY LINE
- RIGHT OF WAY LINE
- BUILD SETBACK LINE
- CENTER LINE
- FLOW LINE
- OHE --- EXIST. OVERHEAD UTILITY LINE
- (627.1) --- RECORD DIMENSION
- --- EXIST. SURVEY MONUMENT
- ⊗ --- EXIST. WATER VALVE
- ⊠ --- EXIST. TELEPHONE PEDESTAL
- ⊙ --- EXIST. LIGHT
- ⊕ --- EXIST. UTILITY POLE
- ⊖ --- EXIST. GUY WIRE
- ⊗ --- EXIST. HAND HOLE
- ⊘ --- EXIST. SIGN
- ⊙ --- EXIST. FIRE HYDRANT
- ⊚ --- EXIST. WATER METER
- ⊛ --- EXIST. MANHOLE
- ⊜ --- EXIST. INLET
- ⊝ --- EXIST. SHRUB/BUSH
- ⊞ --- EXIST. CONIFEROUS TREE
- ⊟ --- EXIST. DECIDUOUS TREE
- (E) --- EXISTING
- P.C.C. --- PORTLAND CEMENT CONCRETE
- CONC --- CONCRETE
- HMA --- HOT MIX ASPHALT
- SW --- SIDEWALK
- LS --- LANDSCAPE
- ⊘ --- NUMBER OF PARKING SPACES

OVERALL EXISTING SITE EXHIBIT
 SCALE: 1" = 60'

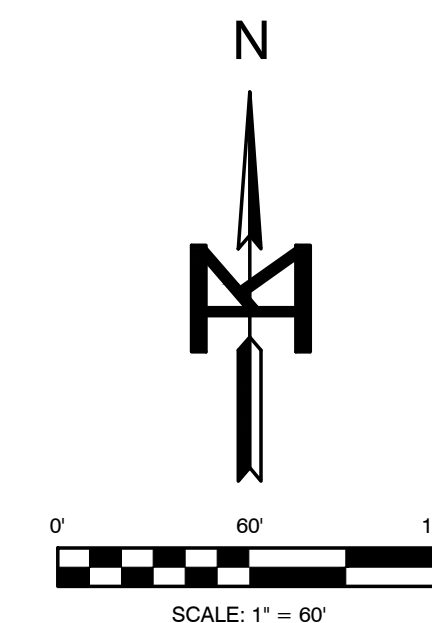

PRELIMINARY ONLY
 NOT FOR CONSTRUCTION

REV	DATE	NATURE OF REVISION	CHECKED

SURVEYED	WLC
DRAWN	JMM
CHECKED	SDK
SCALE	1" = 60'
DATE	02-03-2021


CLIENT:

McCRERY ARCHITECTS
 ST. JUDE CATHOLIC CHURCH
 PEORIA, IL 61615

TITLE:

OVERALL EXISTING SITE EXHIBIT

PROJECT NO.	21-558
SHEET	1 OF 2
DRAWING NO.	1

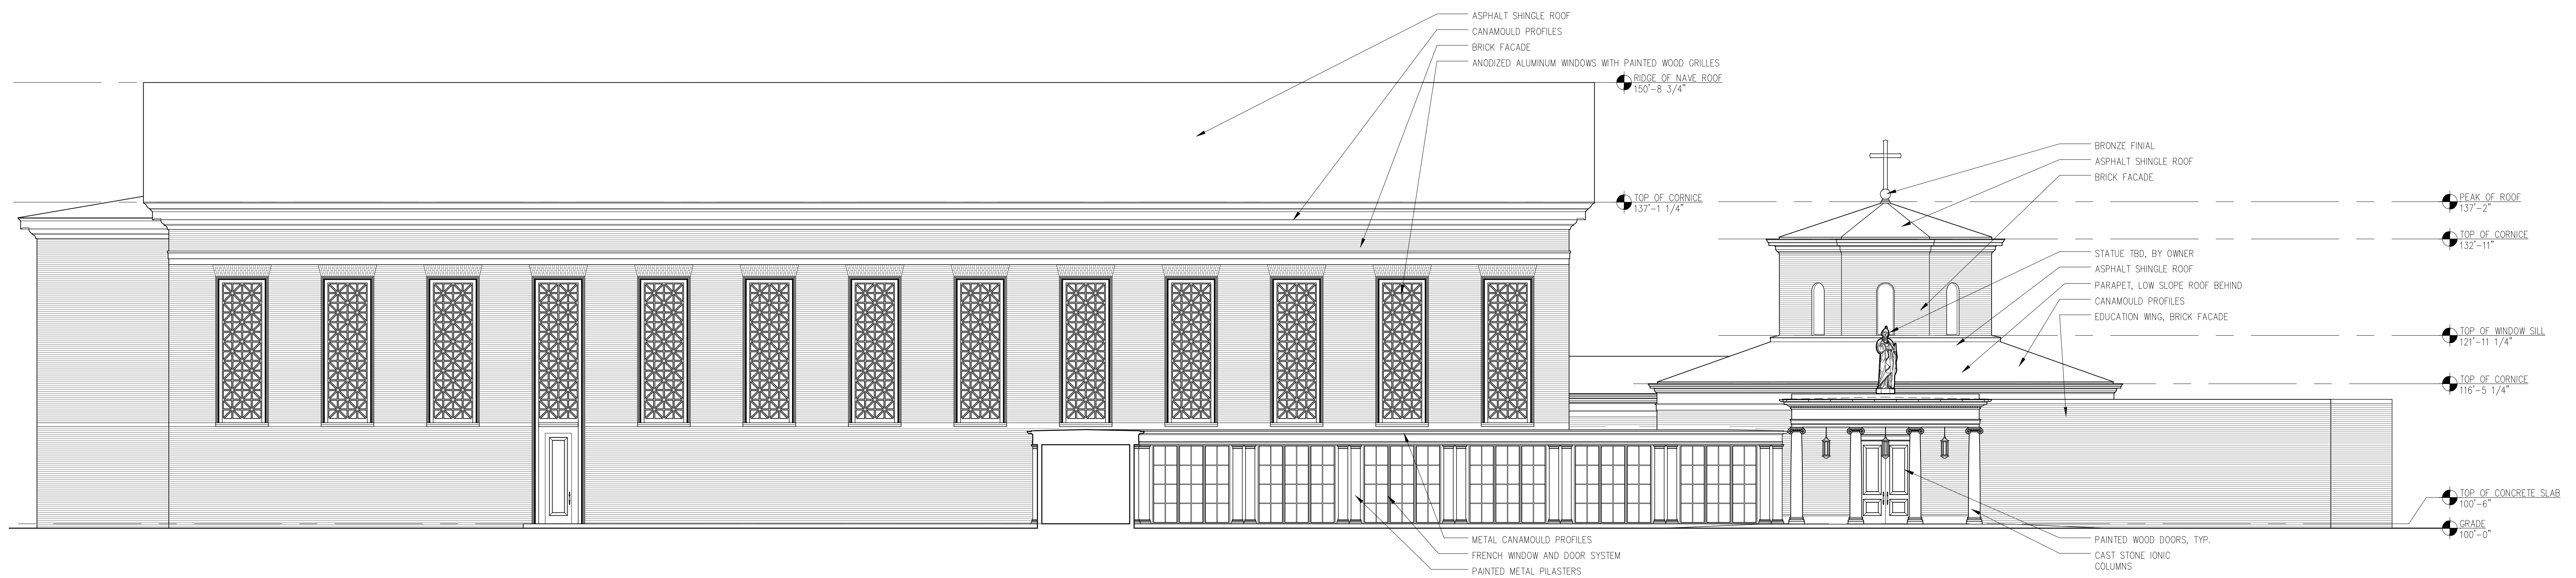

Saint Jude
Catholic
Church

PEORIA, ILLINOIS

DRAWING TITLE:

NORTH ELEVATION

NOT FOR CONSTRUCTION

DATE: MARCH 18, 2022

SCALE: 1'-0" = 1/8"

DRAWING #:


A3.1

ISSUE:
50% DD PROGRESS SET


FILE:

COPYRIGHT © 2021


A3.1 NORTH ELEVATION
1 1'-0" = 1/8"

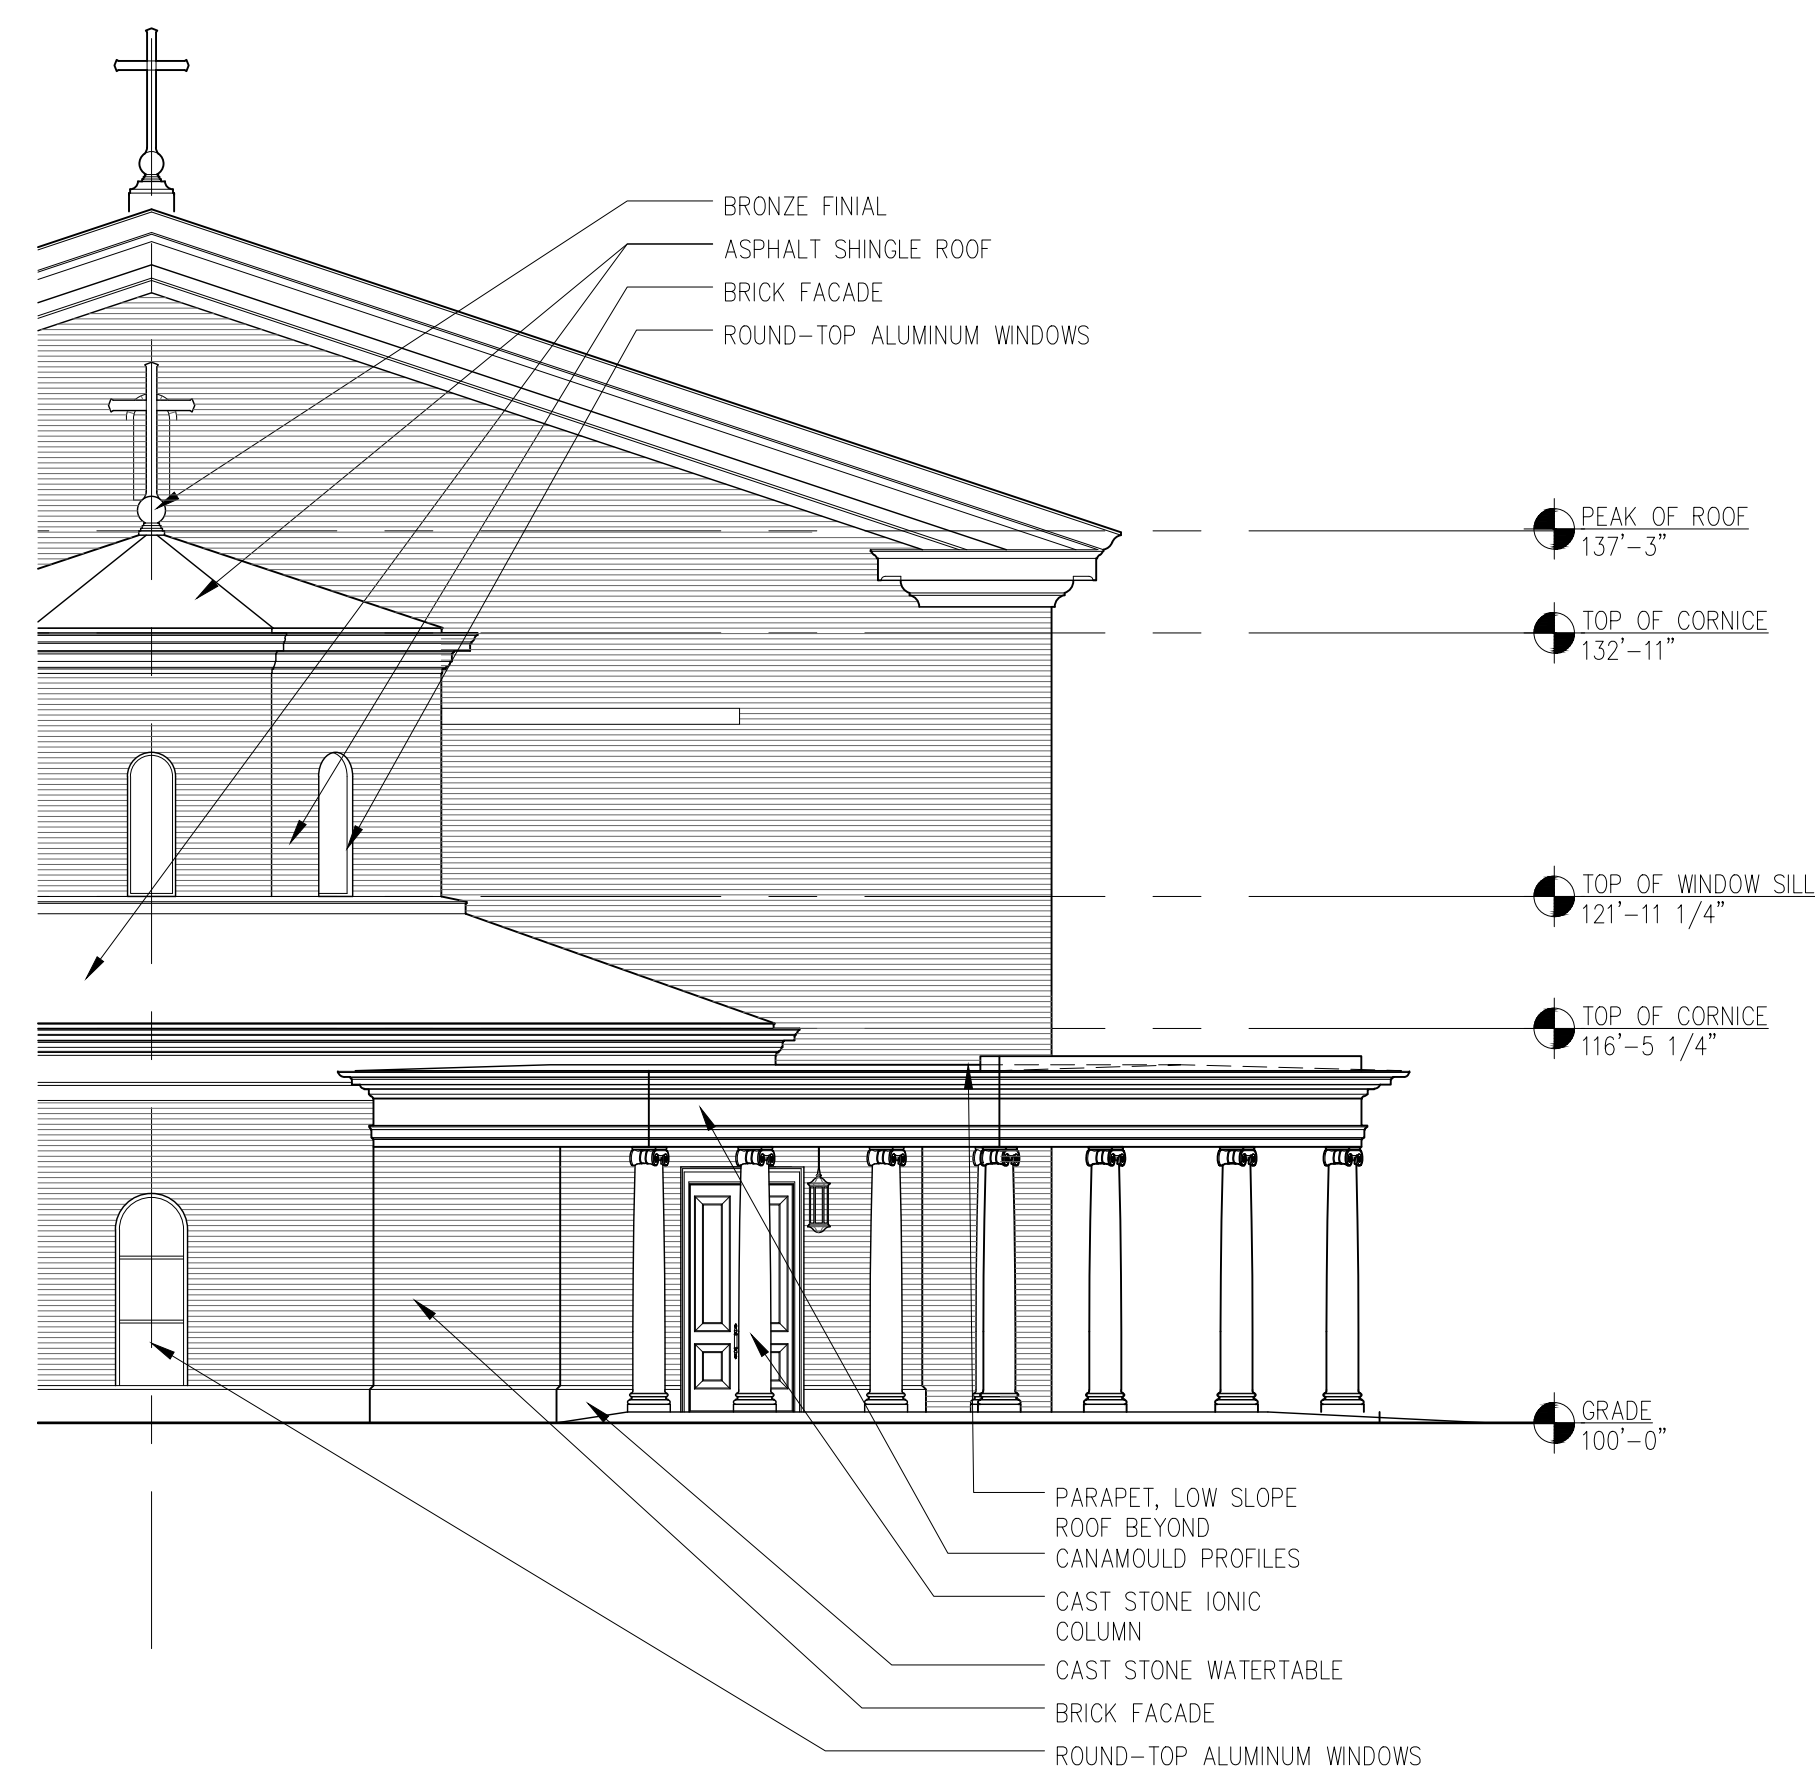


A3.2
4 WEST ELEVATION OF SOUTH PORTICO
1'-0" = 1/8"

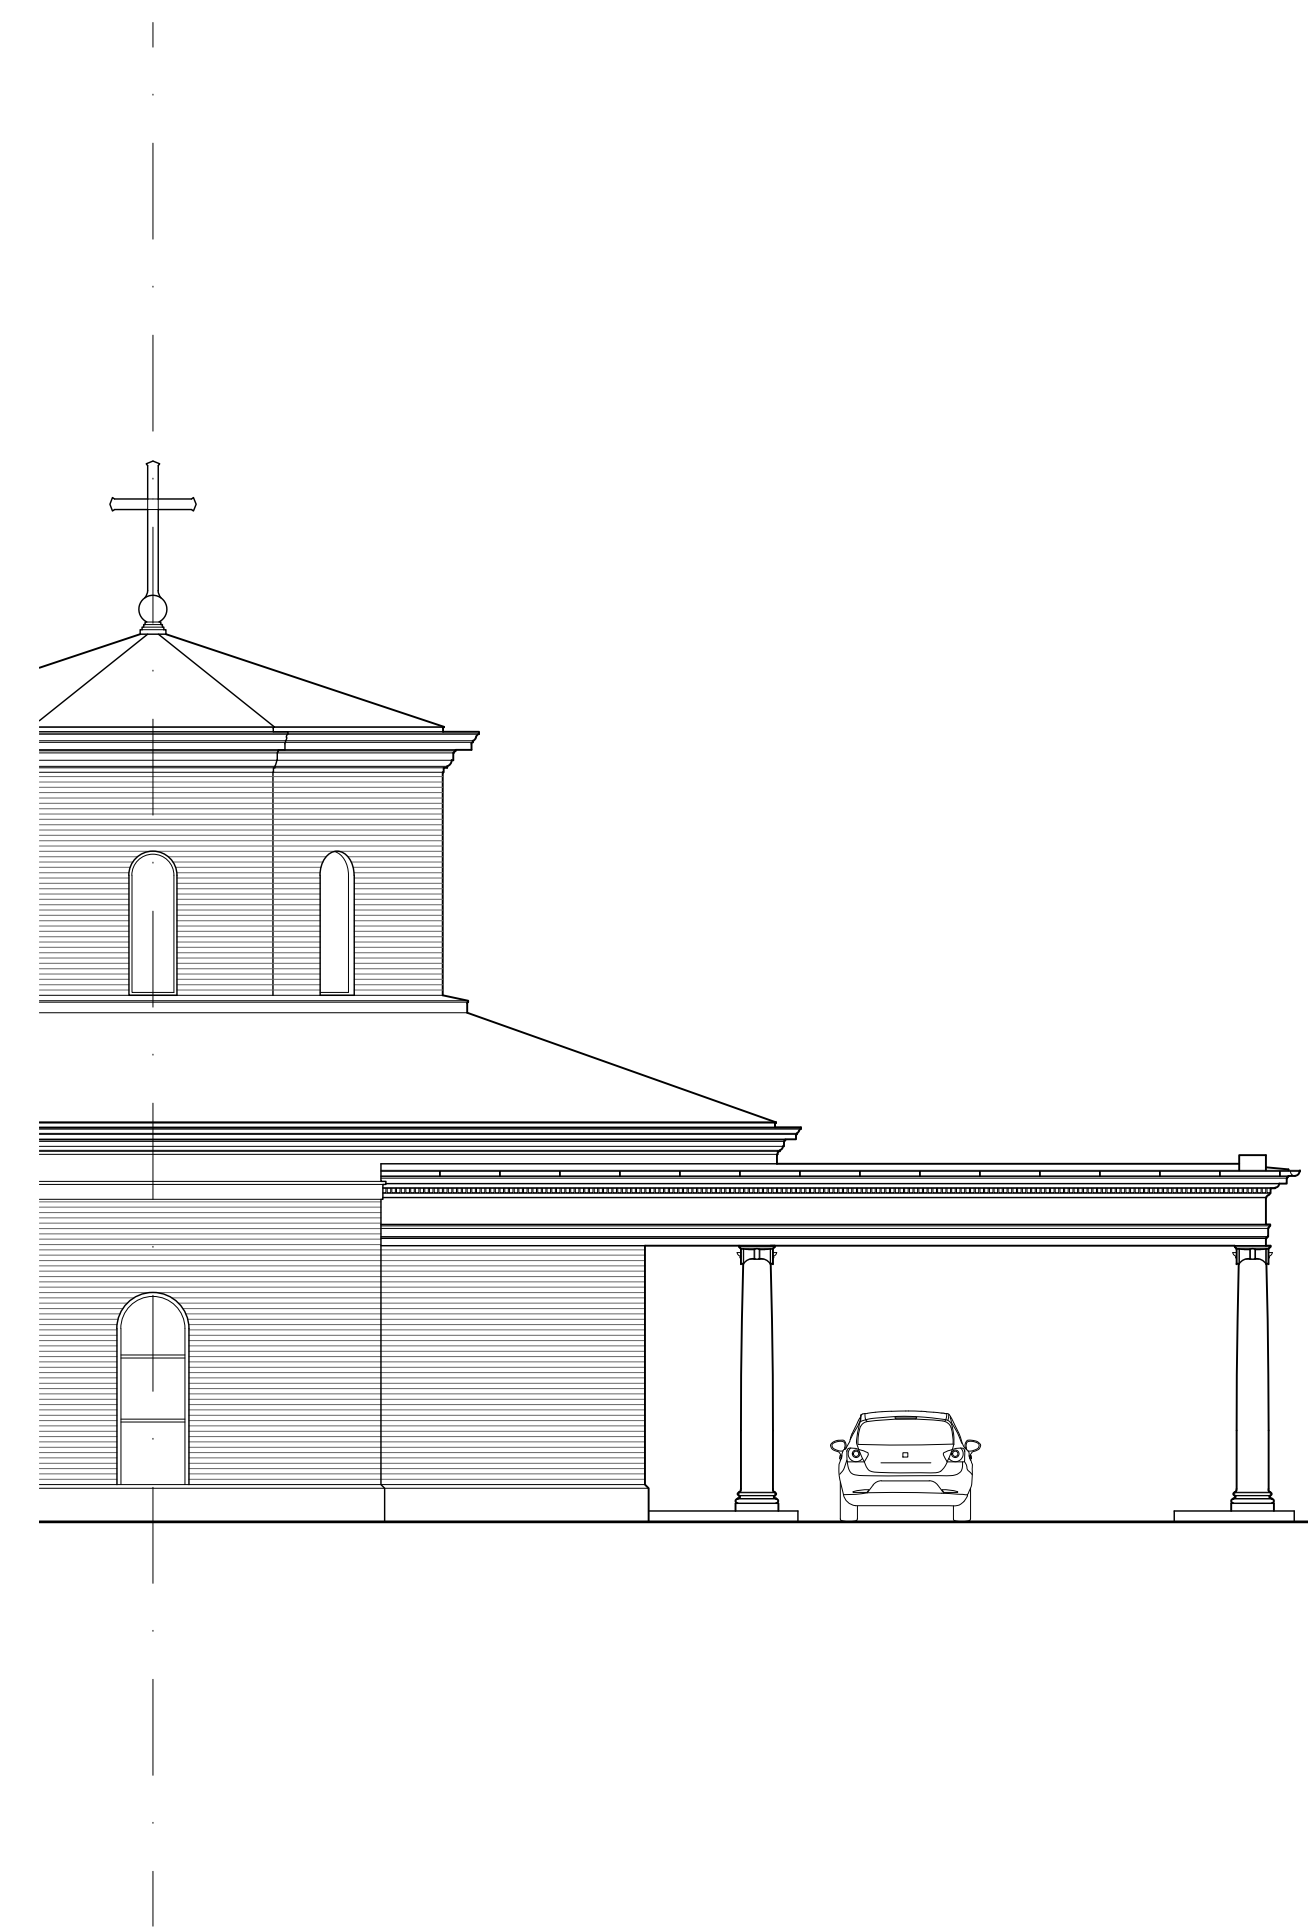

A3.2
3 SOUTH PORTICO TRUE SIDE ELEVATION
1'-0" = 1/8"

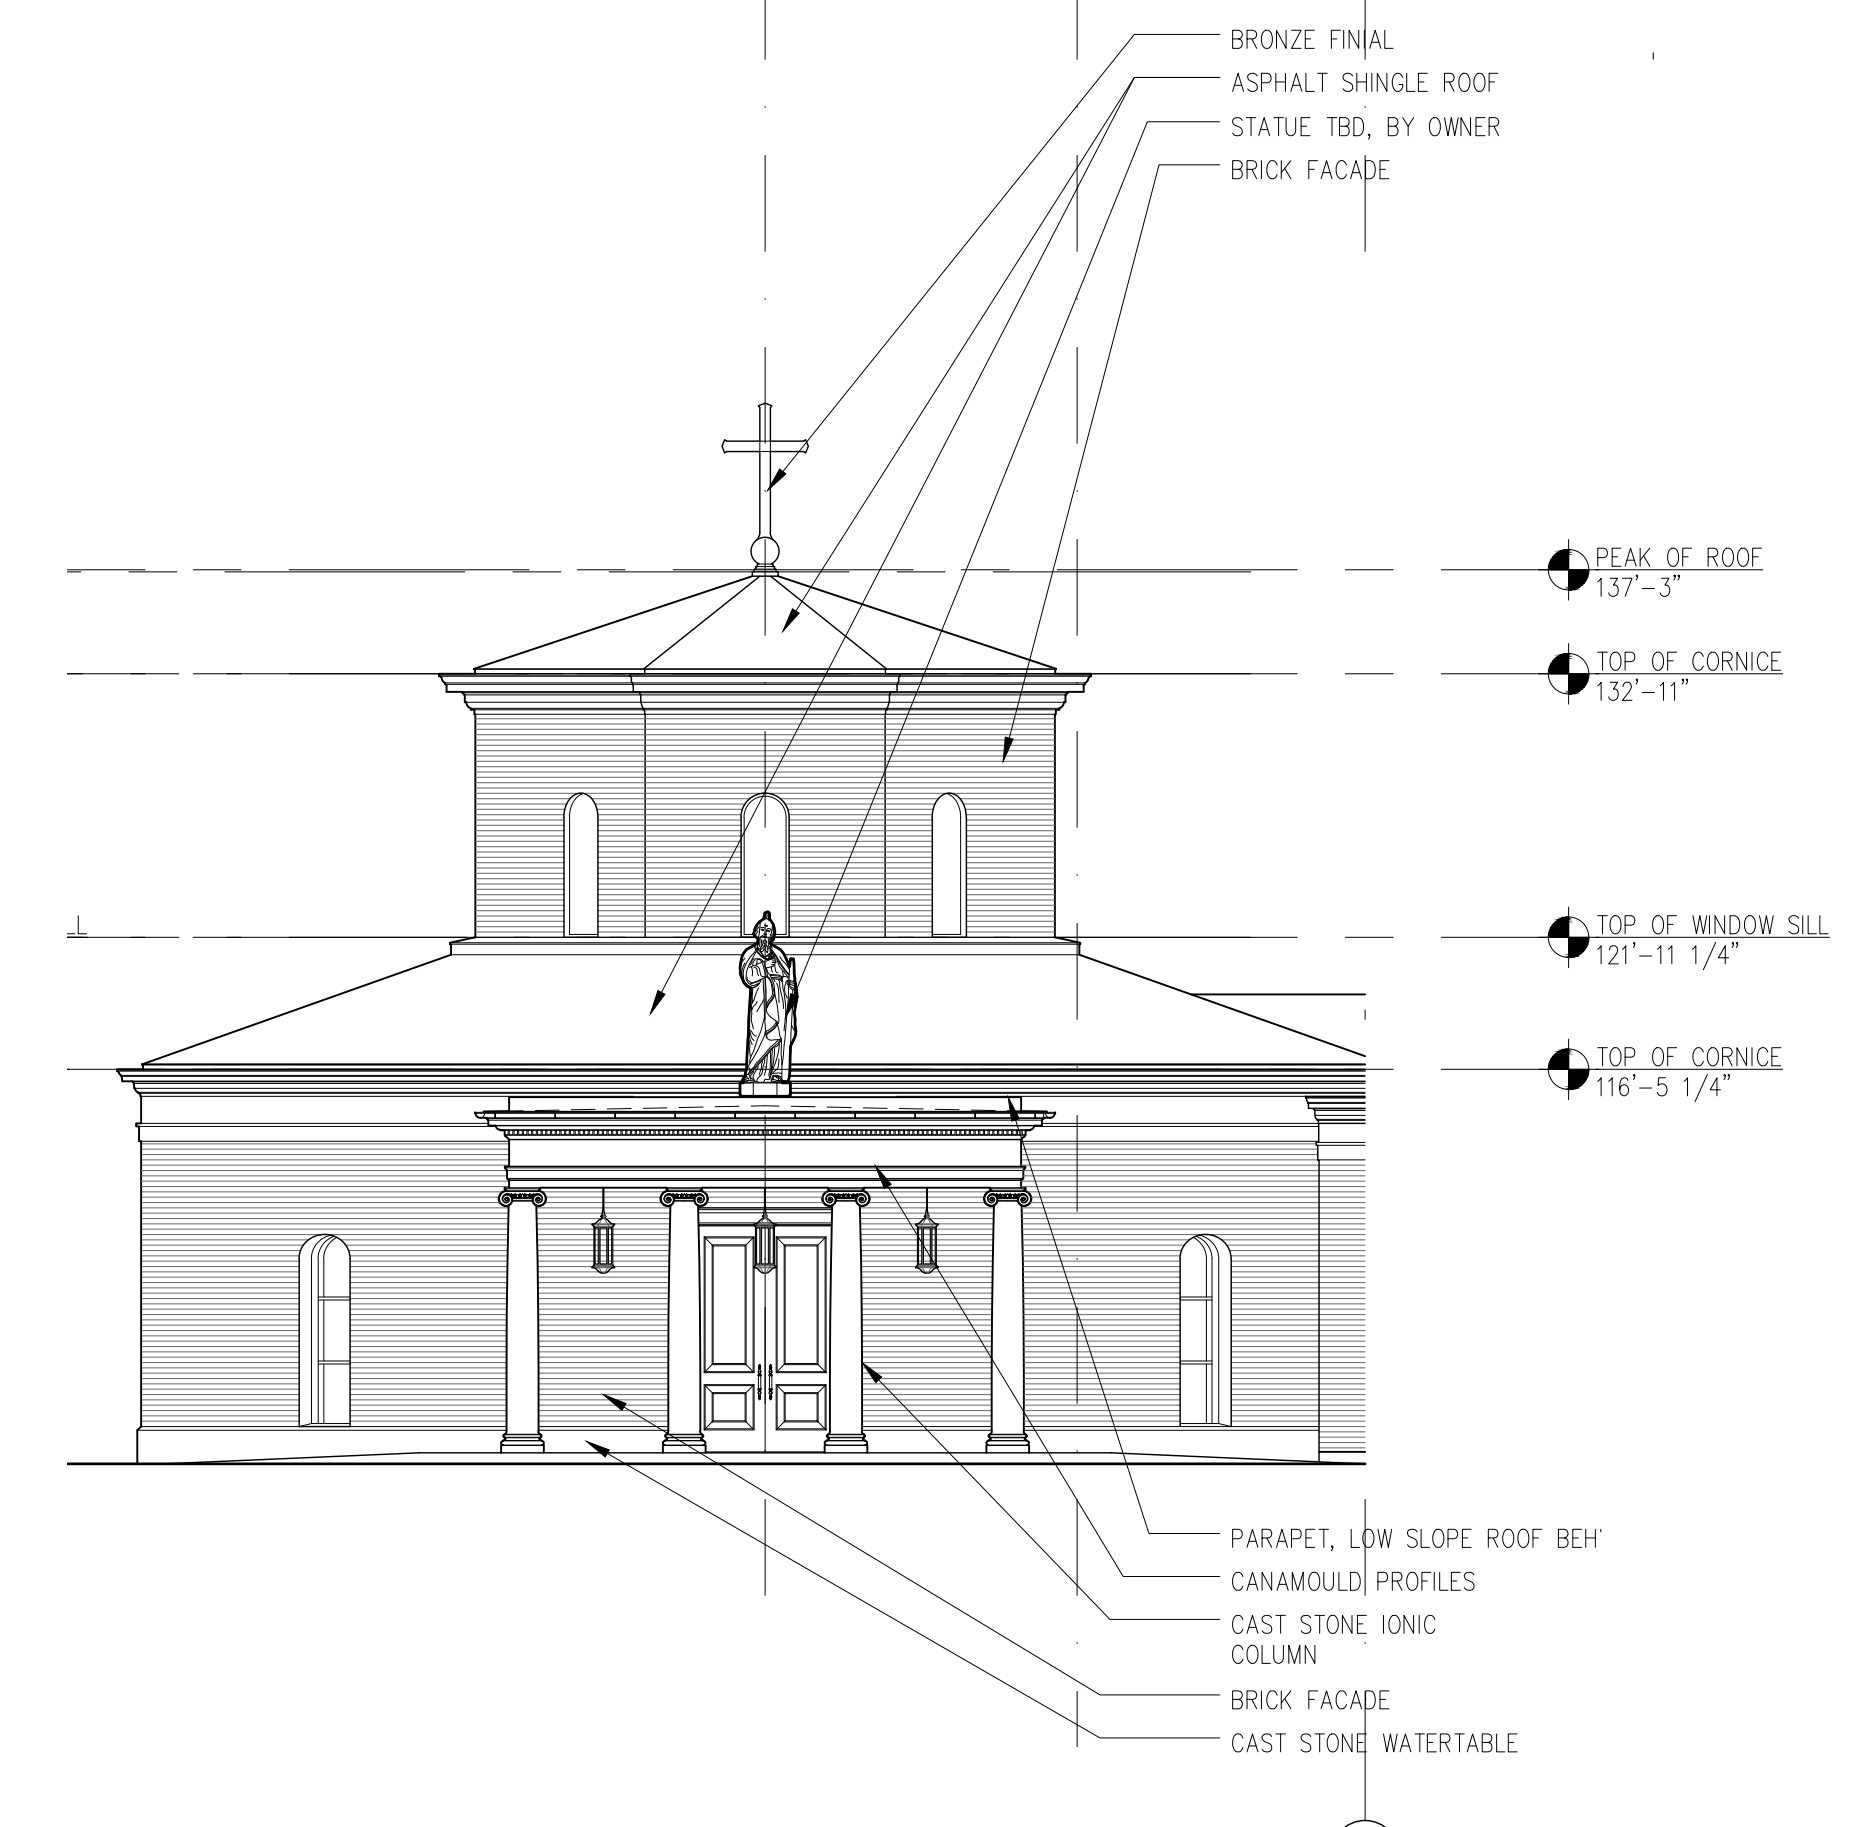

A3.2
2 SOUTH PORTICO TRUE ELEVATION
1'-0" = 1/8"

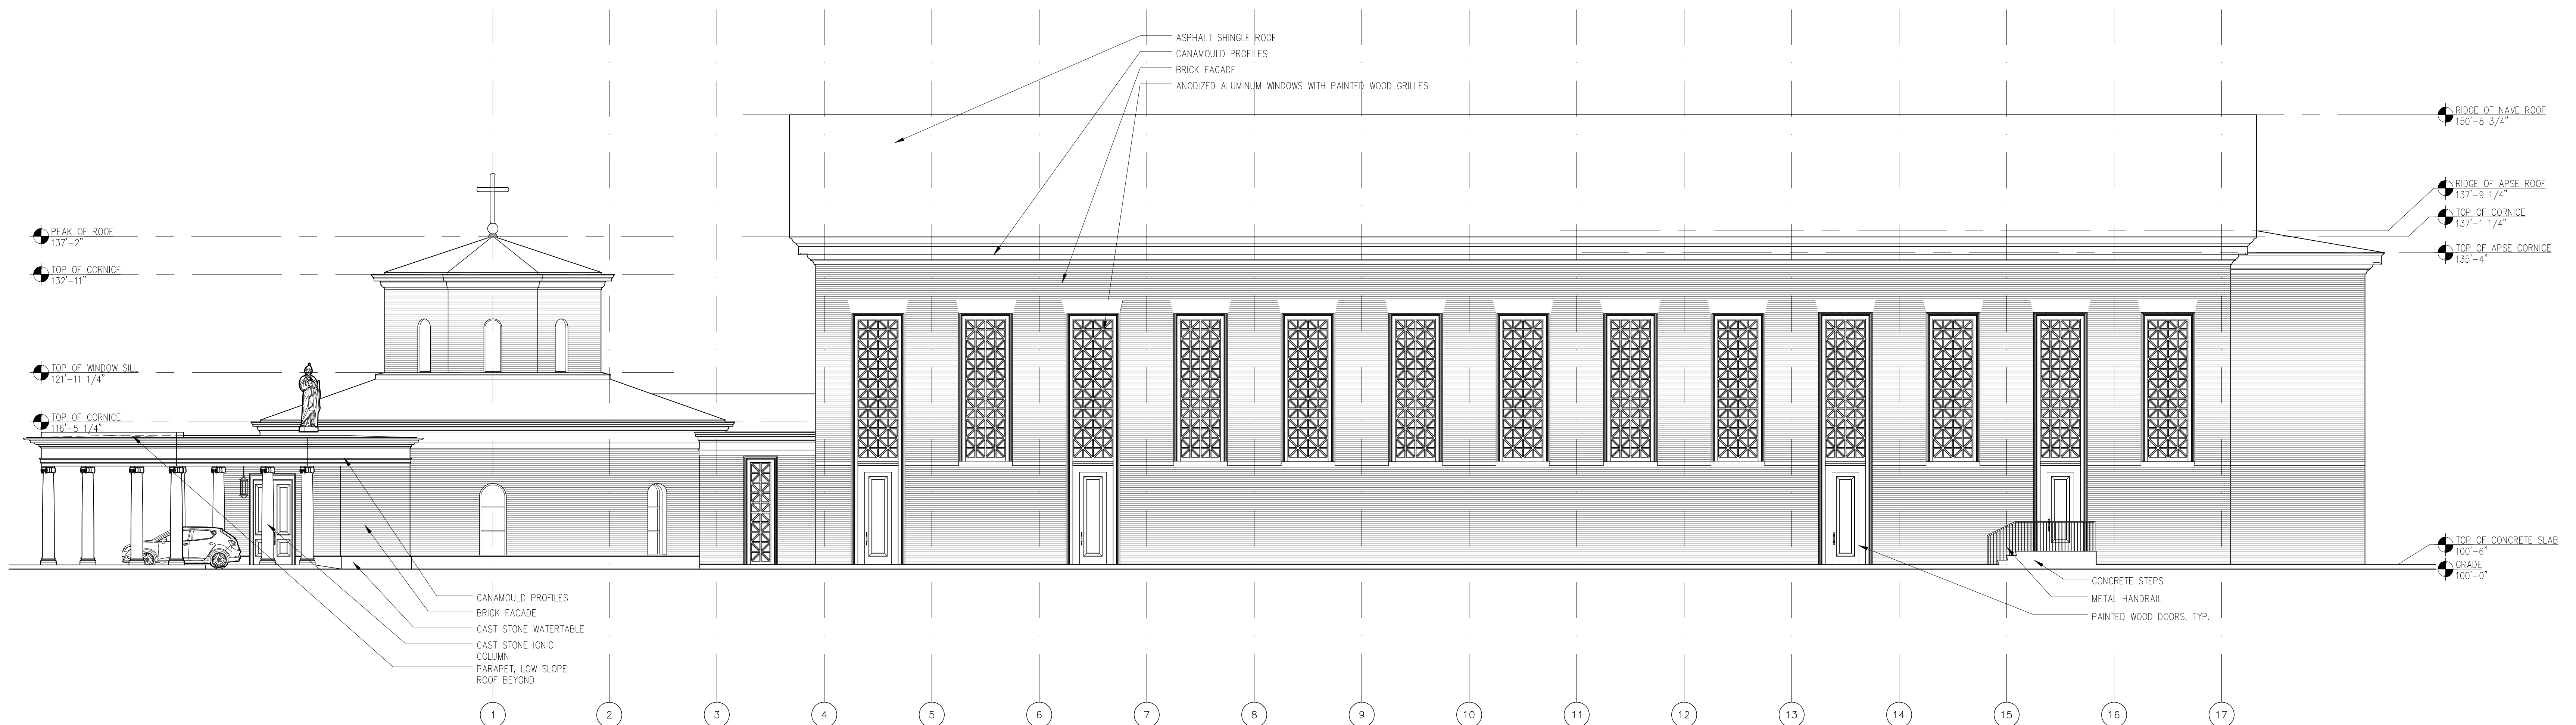

A3.2
1 SOUTH ELEVATION
1'-0" = 1/8"

**Saint Jude
Catholic
Church**

PEORIA, ILLINOIS

DRAWING TITLE:

SOUTH ELEVATION

NOT FOR CONSTRUCTION

DATE: MARCH 18, 2022

SCALE: 1'-0" = 1/8"


DRAWING #:

A3.2


ISSUE:
50% DD PROGRESS SET

FILE:


COPYRIGHT © 2021

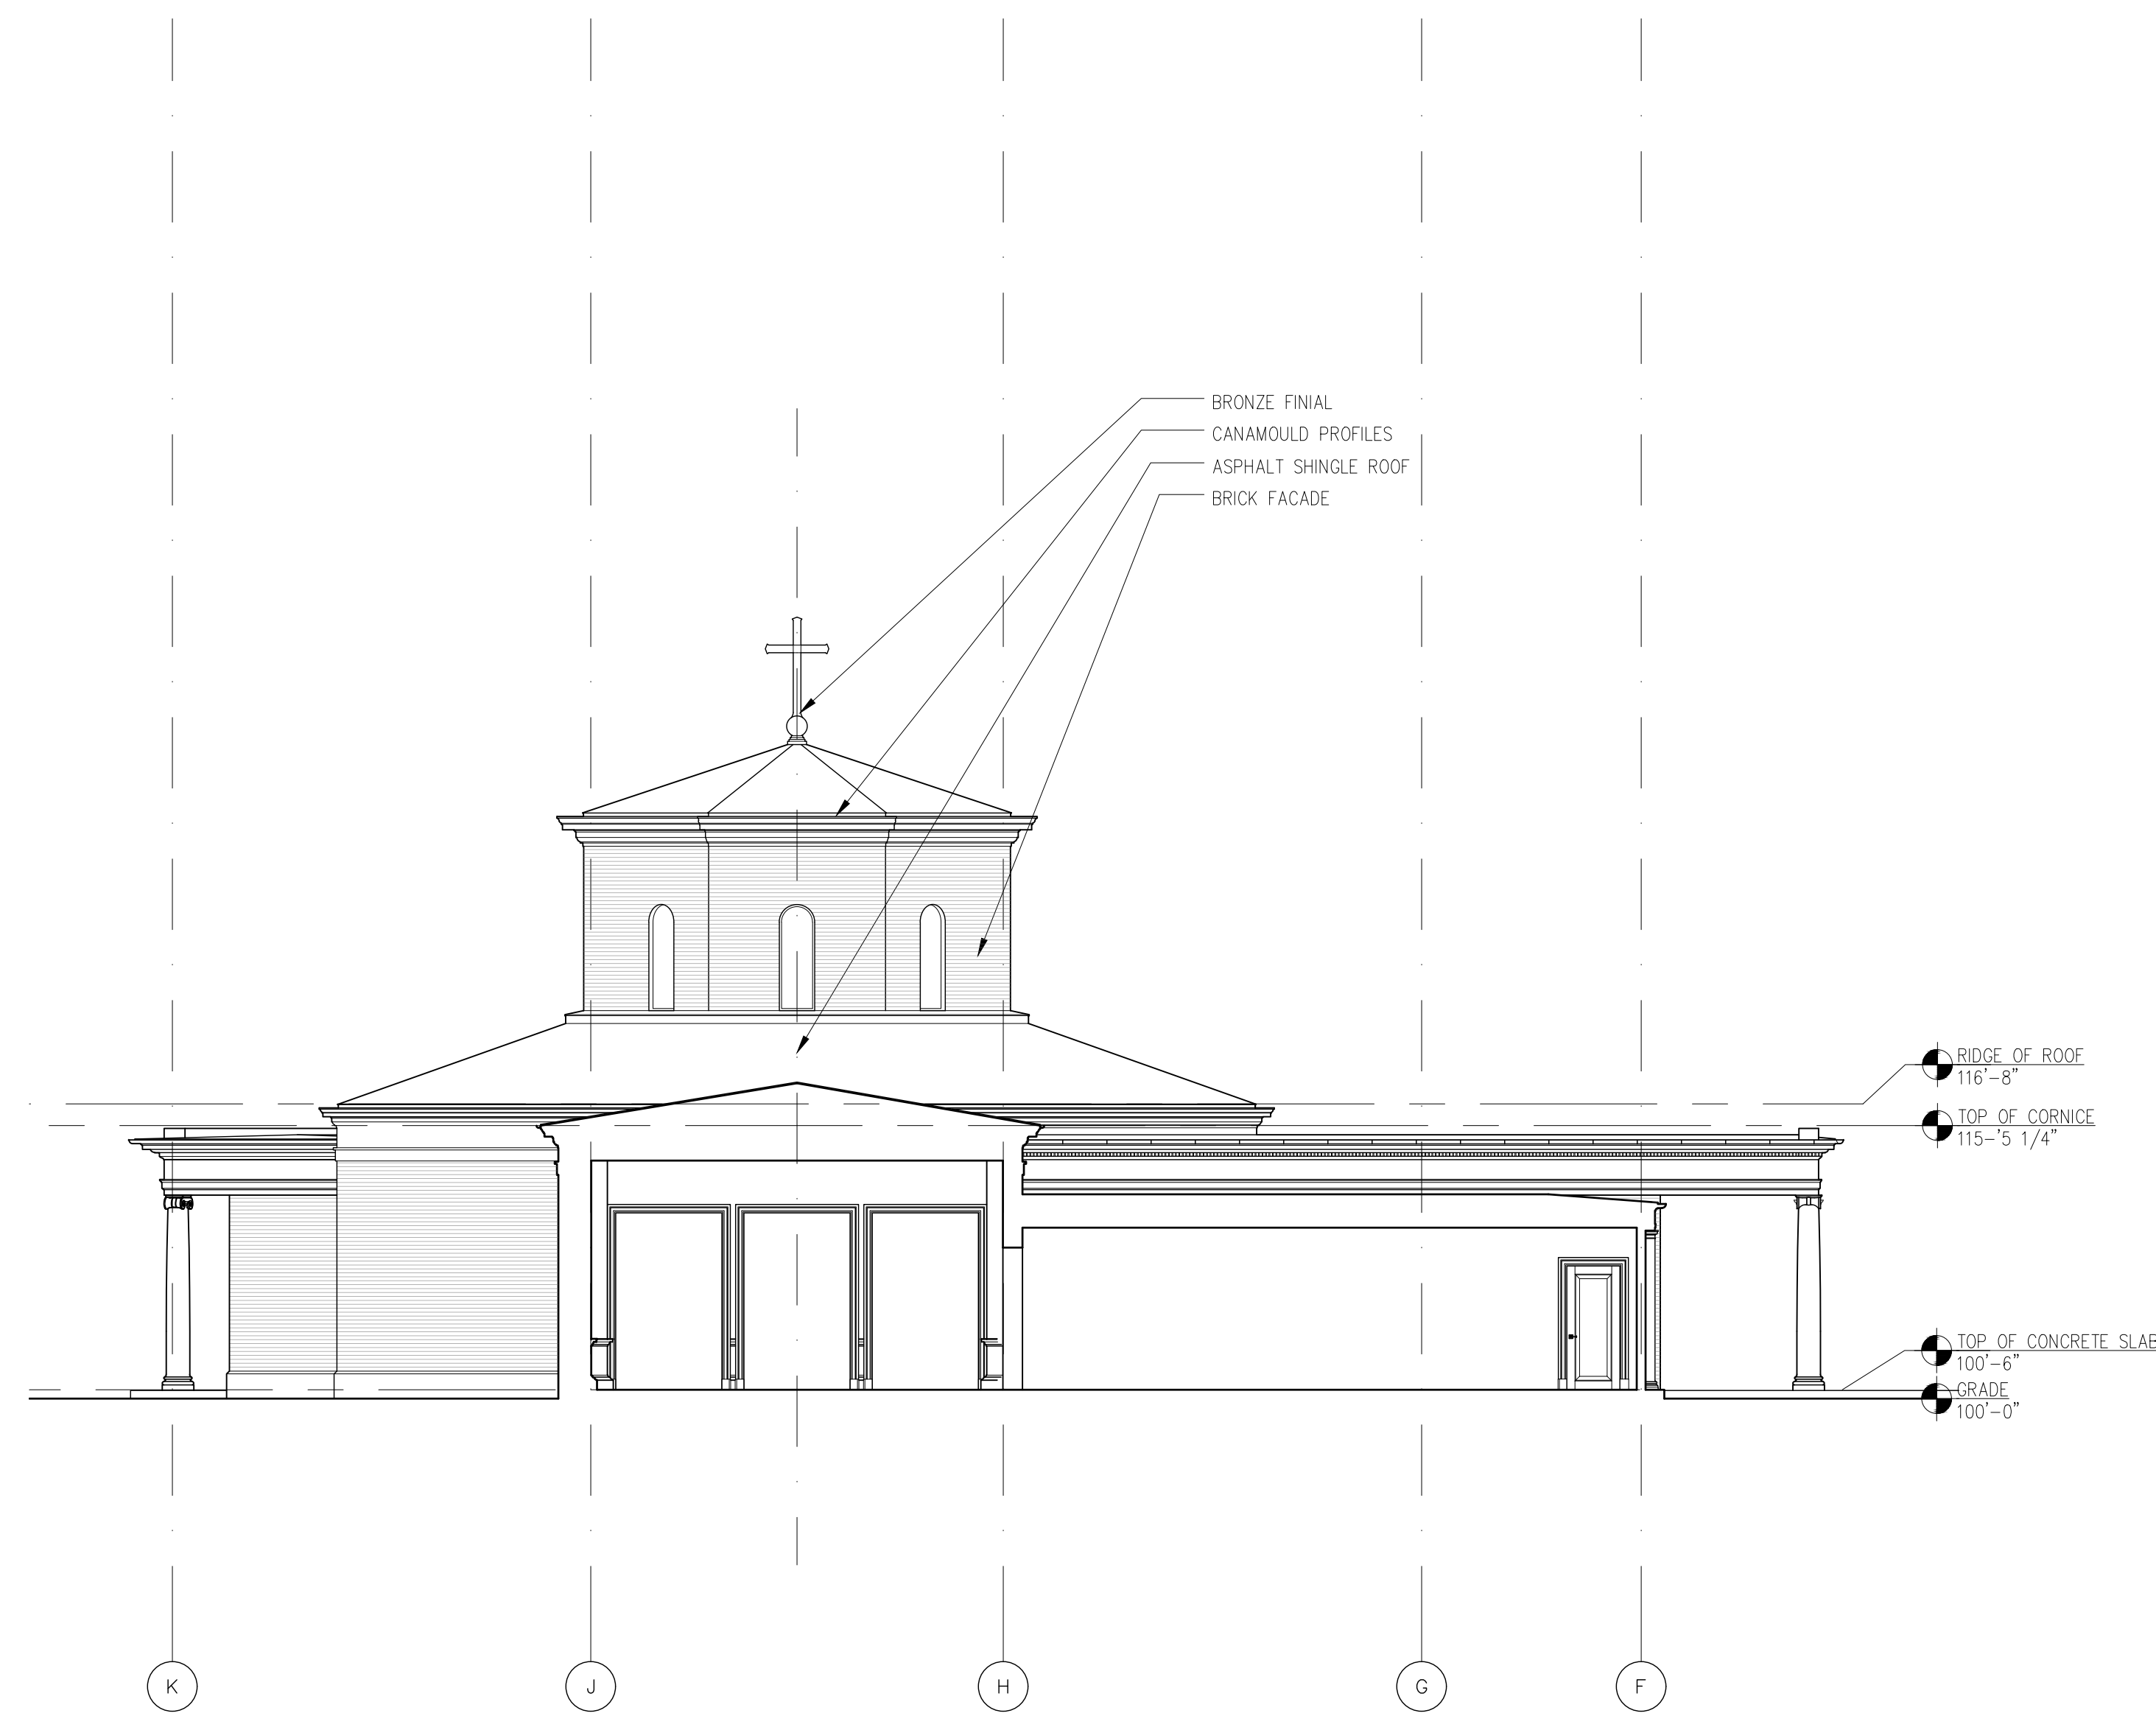


A3.3
2 EAST ELEVATION OF ROTUNDA THROUGH NARTHEX
1'-0" = 1/8"

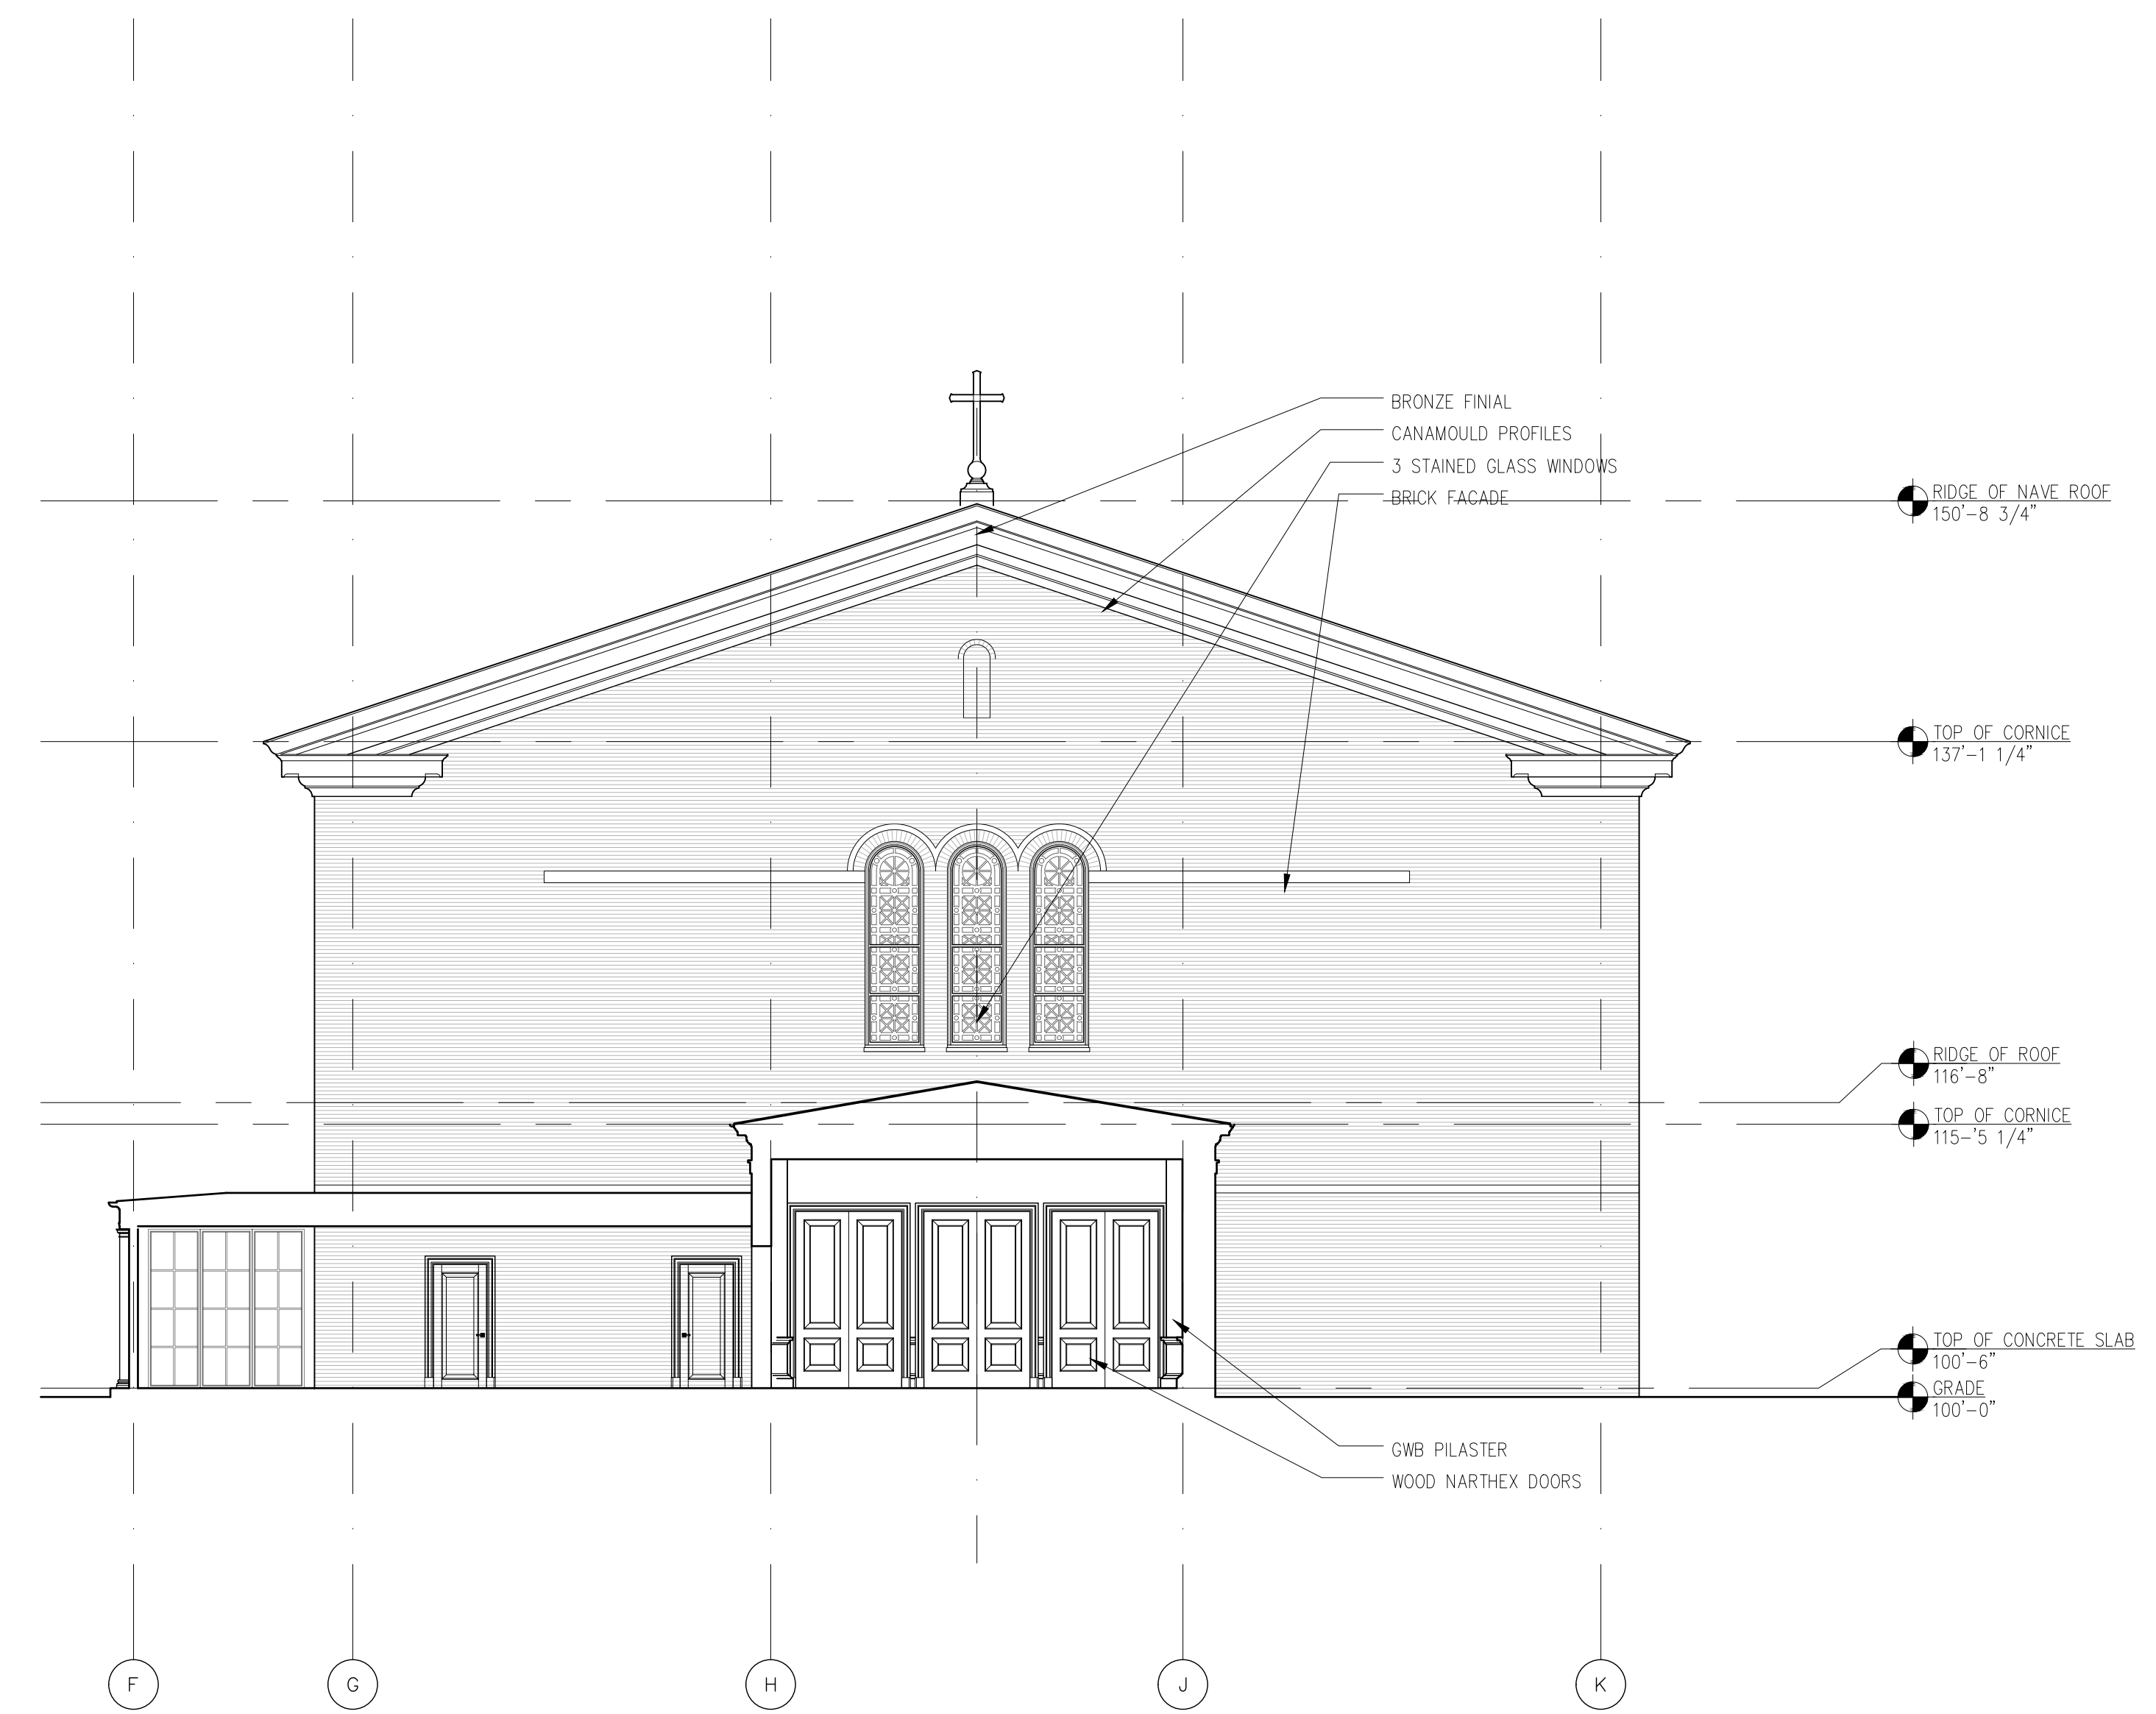

A3.3
2 WEST ELEVATION OF NAVE THROUGH NARTHEX
1'-0" = 1/8"

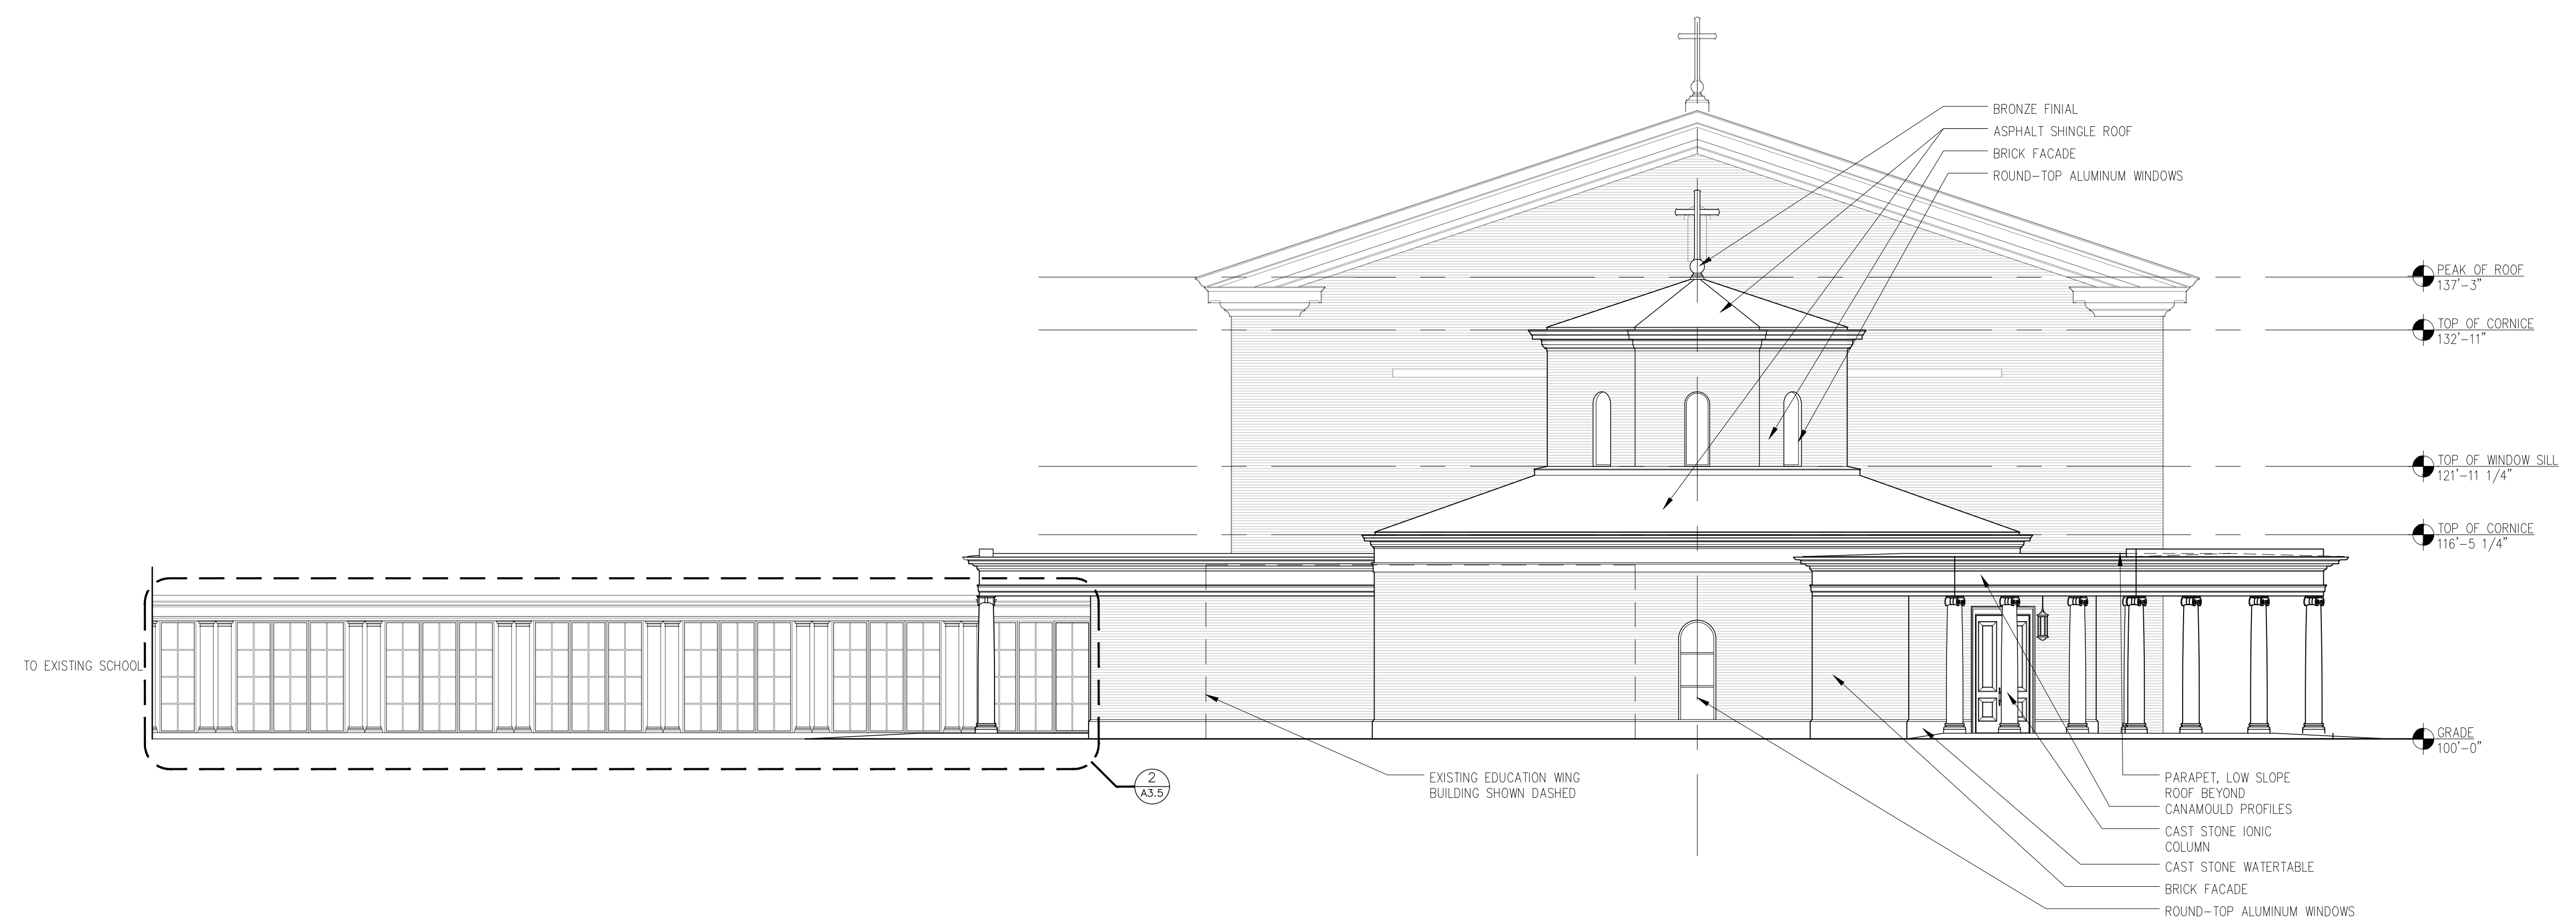

A3.3
1 WEST ELEVATION
1'-0" = 1/8"

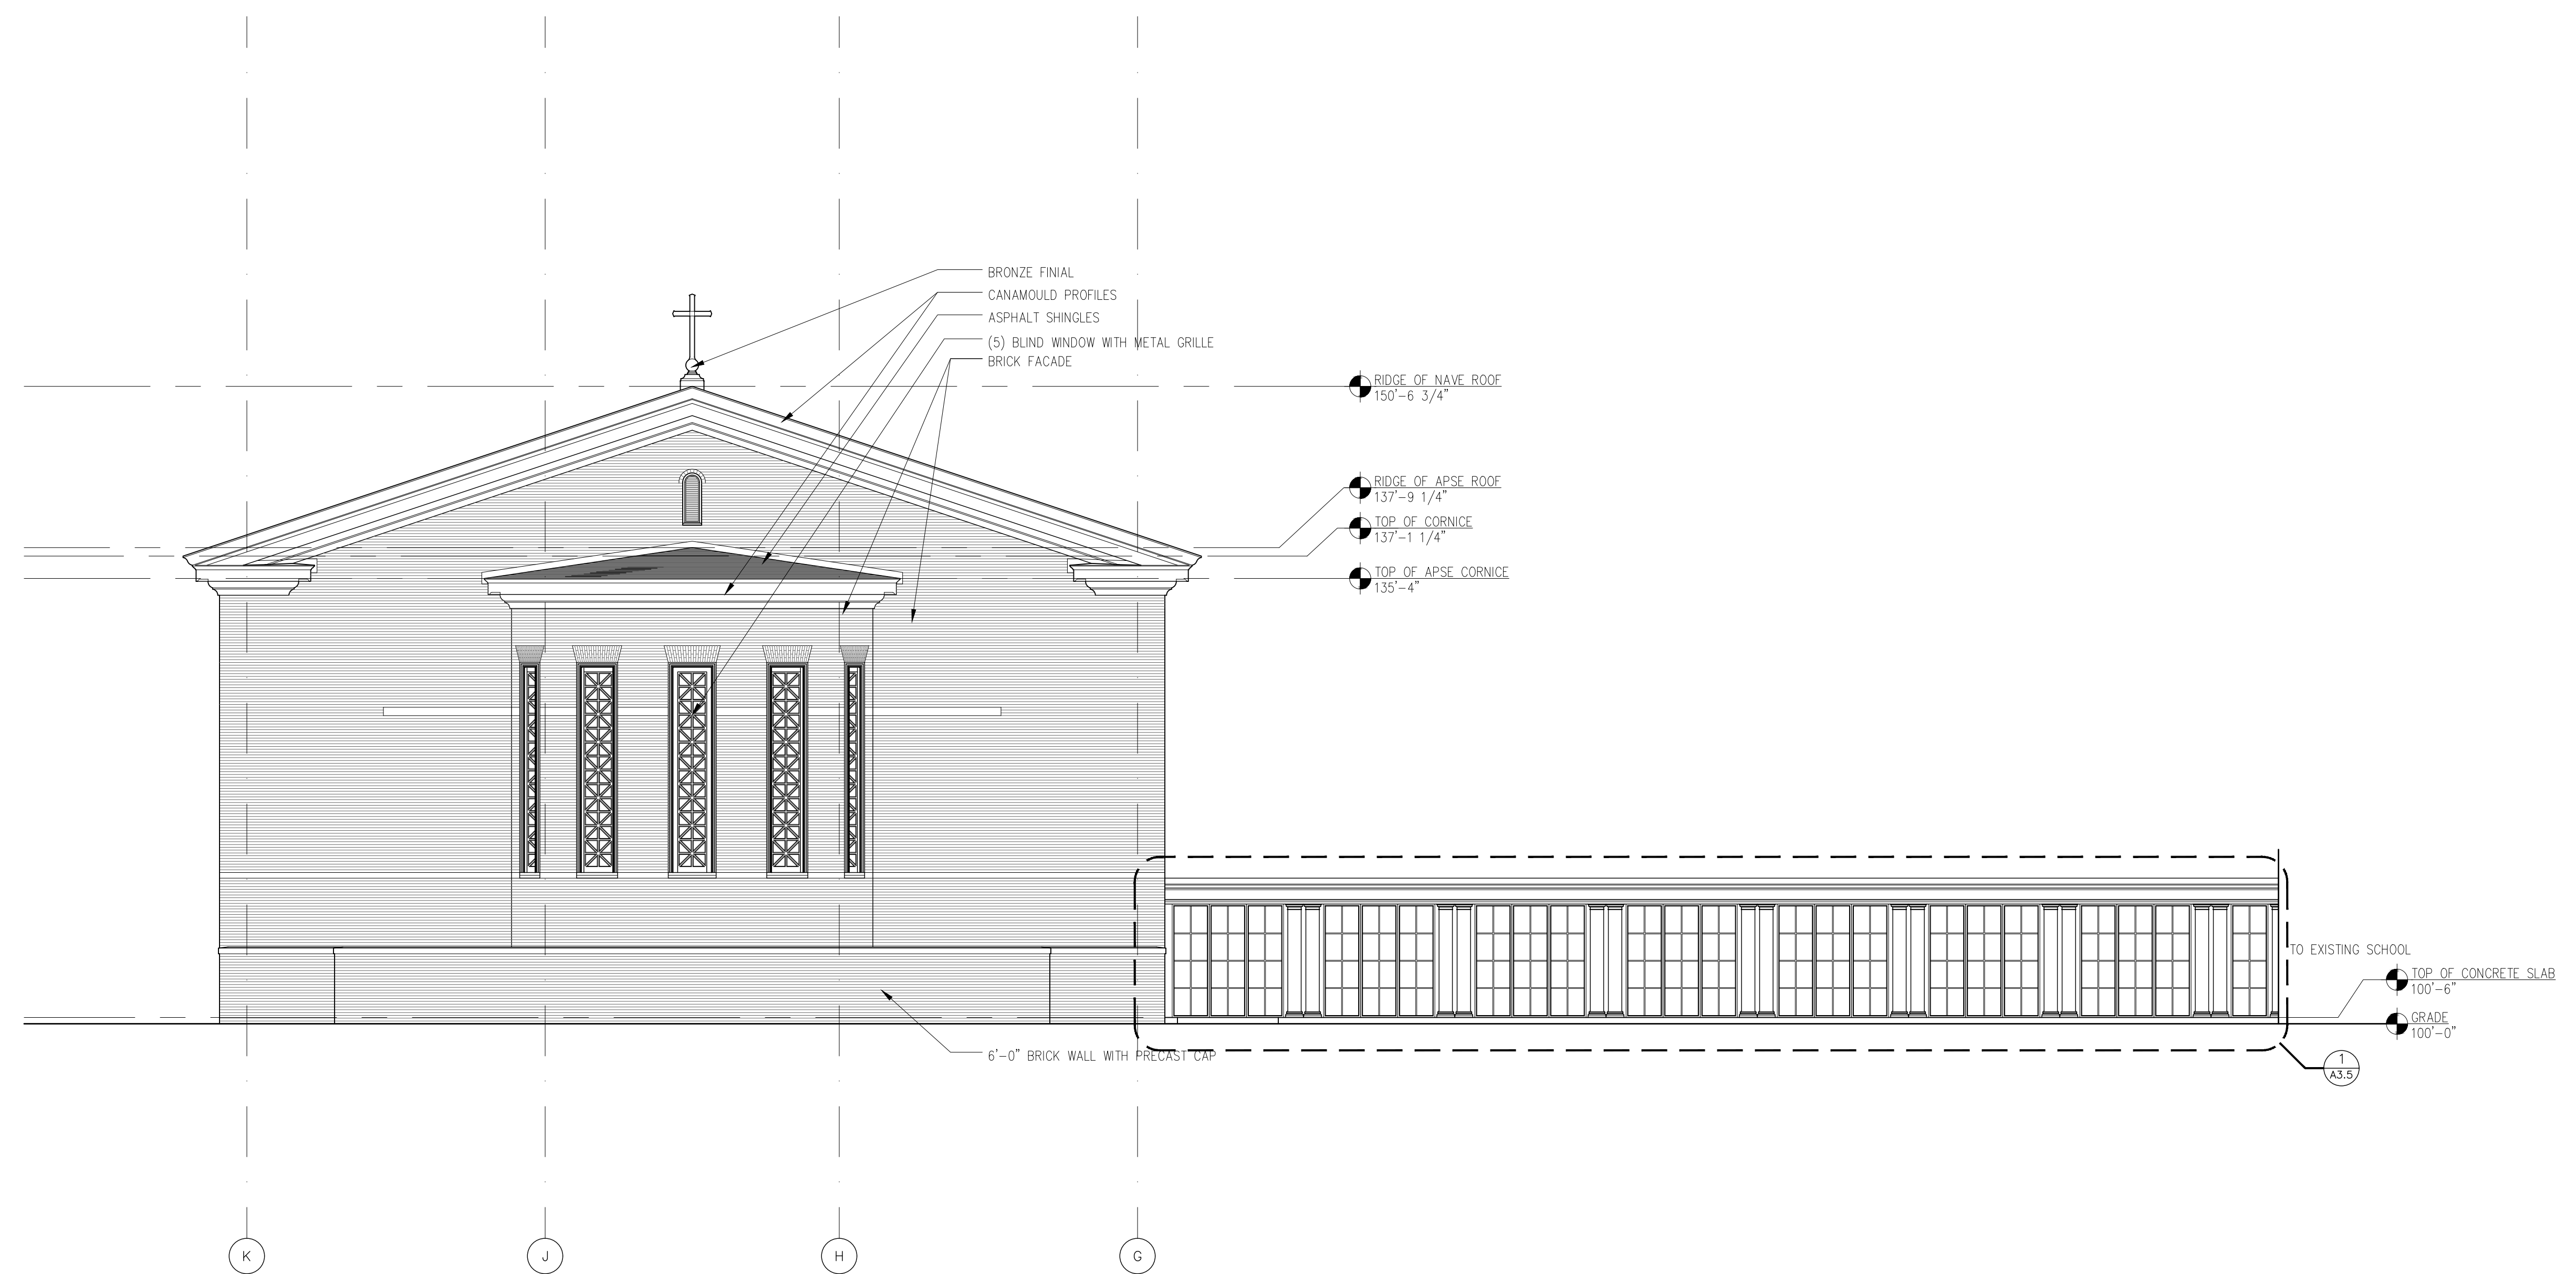

A3.4 EAST ELEVATION
1 1'-0" = 1/8"

**Saint Jude
Catholic
Church**

PEORIA, ILLINOIS

DRAWING TITLE:

EAST ELEVATION

NOT FOR CONSTRUCTION

DATE: MARCH 18, 2022

SCALE: 1'-0" = 1/8"



DRAWING #:

A3.4

ISSUE:
50% DD PROGRESS SET

FILE:

COPYRIGHT © 2021

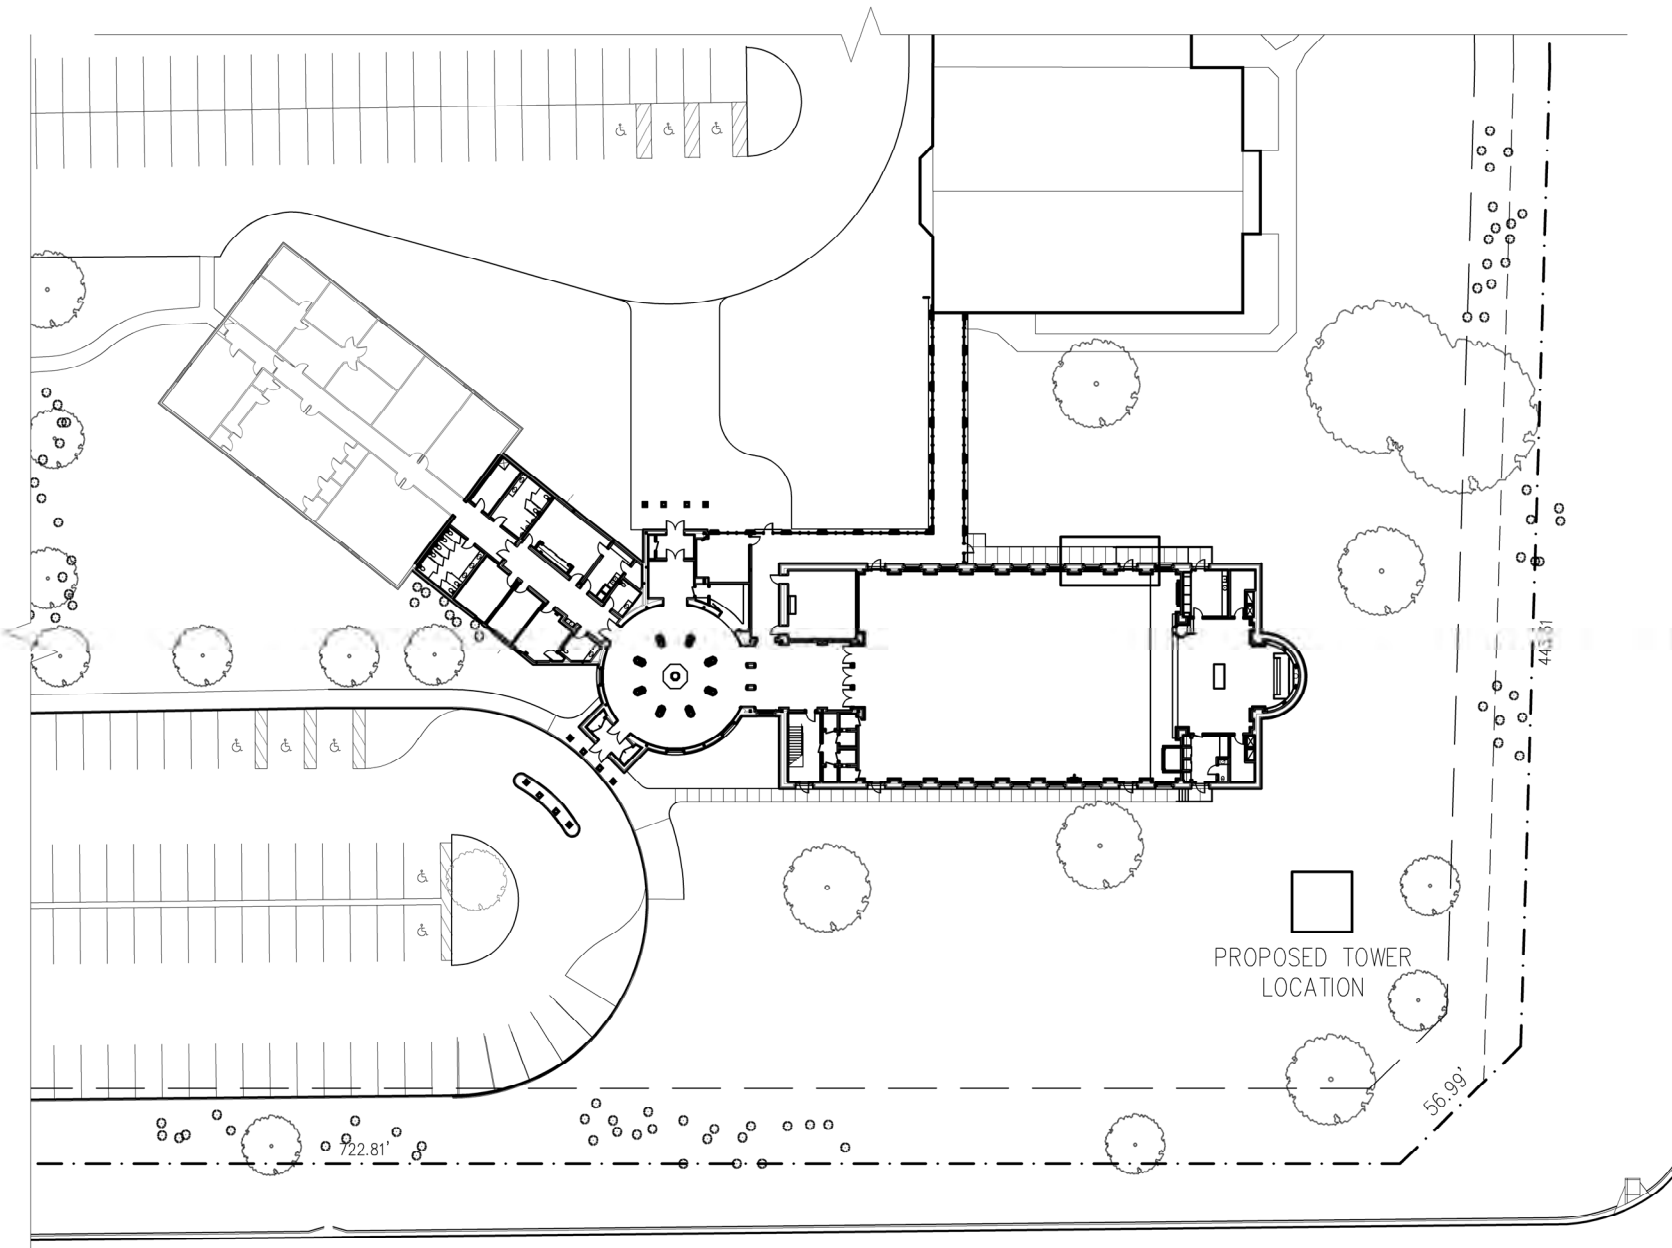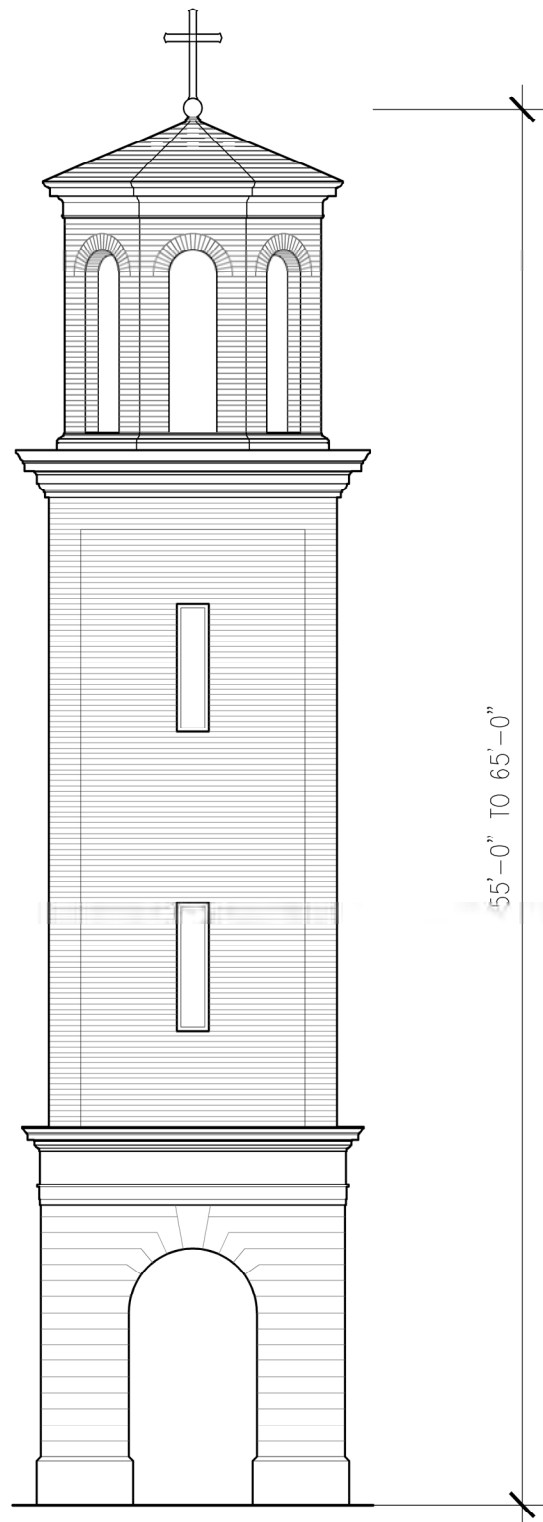

M^CCRERY | Architects
 900 Massachusetts Avenue, NE
 Washington, District of Columbia 20002
 202 | 737 | 5444 www.mccreryarchitects.com

**ST. JUDE ROMAN CATHOLIC CONGREGATION
 NEW CHURCH BUILDING**

PEORIA, ILLINOIS

OWNERSHIP AND USE OF DOCUMENTS DRAWINGS AND SPECIFICATIONS, AS INSTRUMENTS OF PROFESSIONAL SERVICE, ARE AND SHALL REMAIN THE PROPERTY OF THE ARCHITECT. THESE DOCUMENTS ARE NOT TO BE USED, IN WHOLE OR IN PART, FOR ANY PROJECT OR PURPOSE WHATSOEVER, WITHOUT THE PRIOR SPECIFIC WRITTEN AUTHORIZATION OF MCCRERY, ARCHITECTS, LLC.

drawing name:
PROPOSED TOWER

scale:
 1/8" = 1'-0"
date issued:
 1 FEBRUARY 2022