
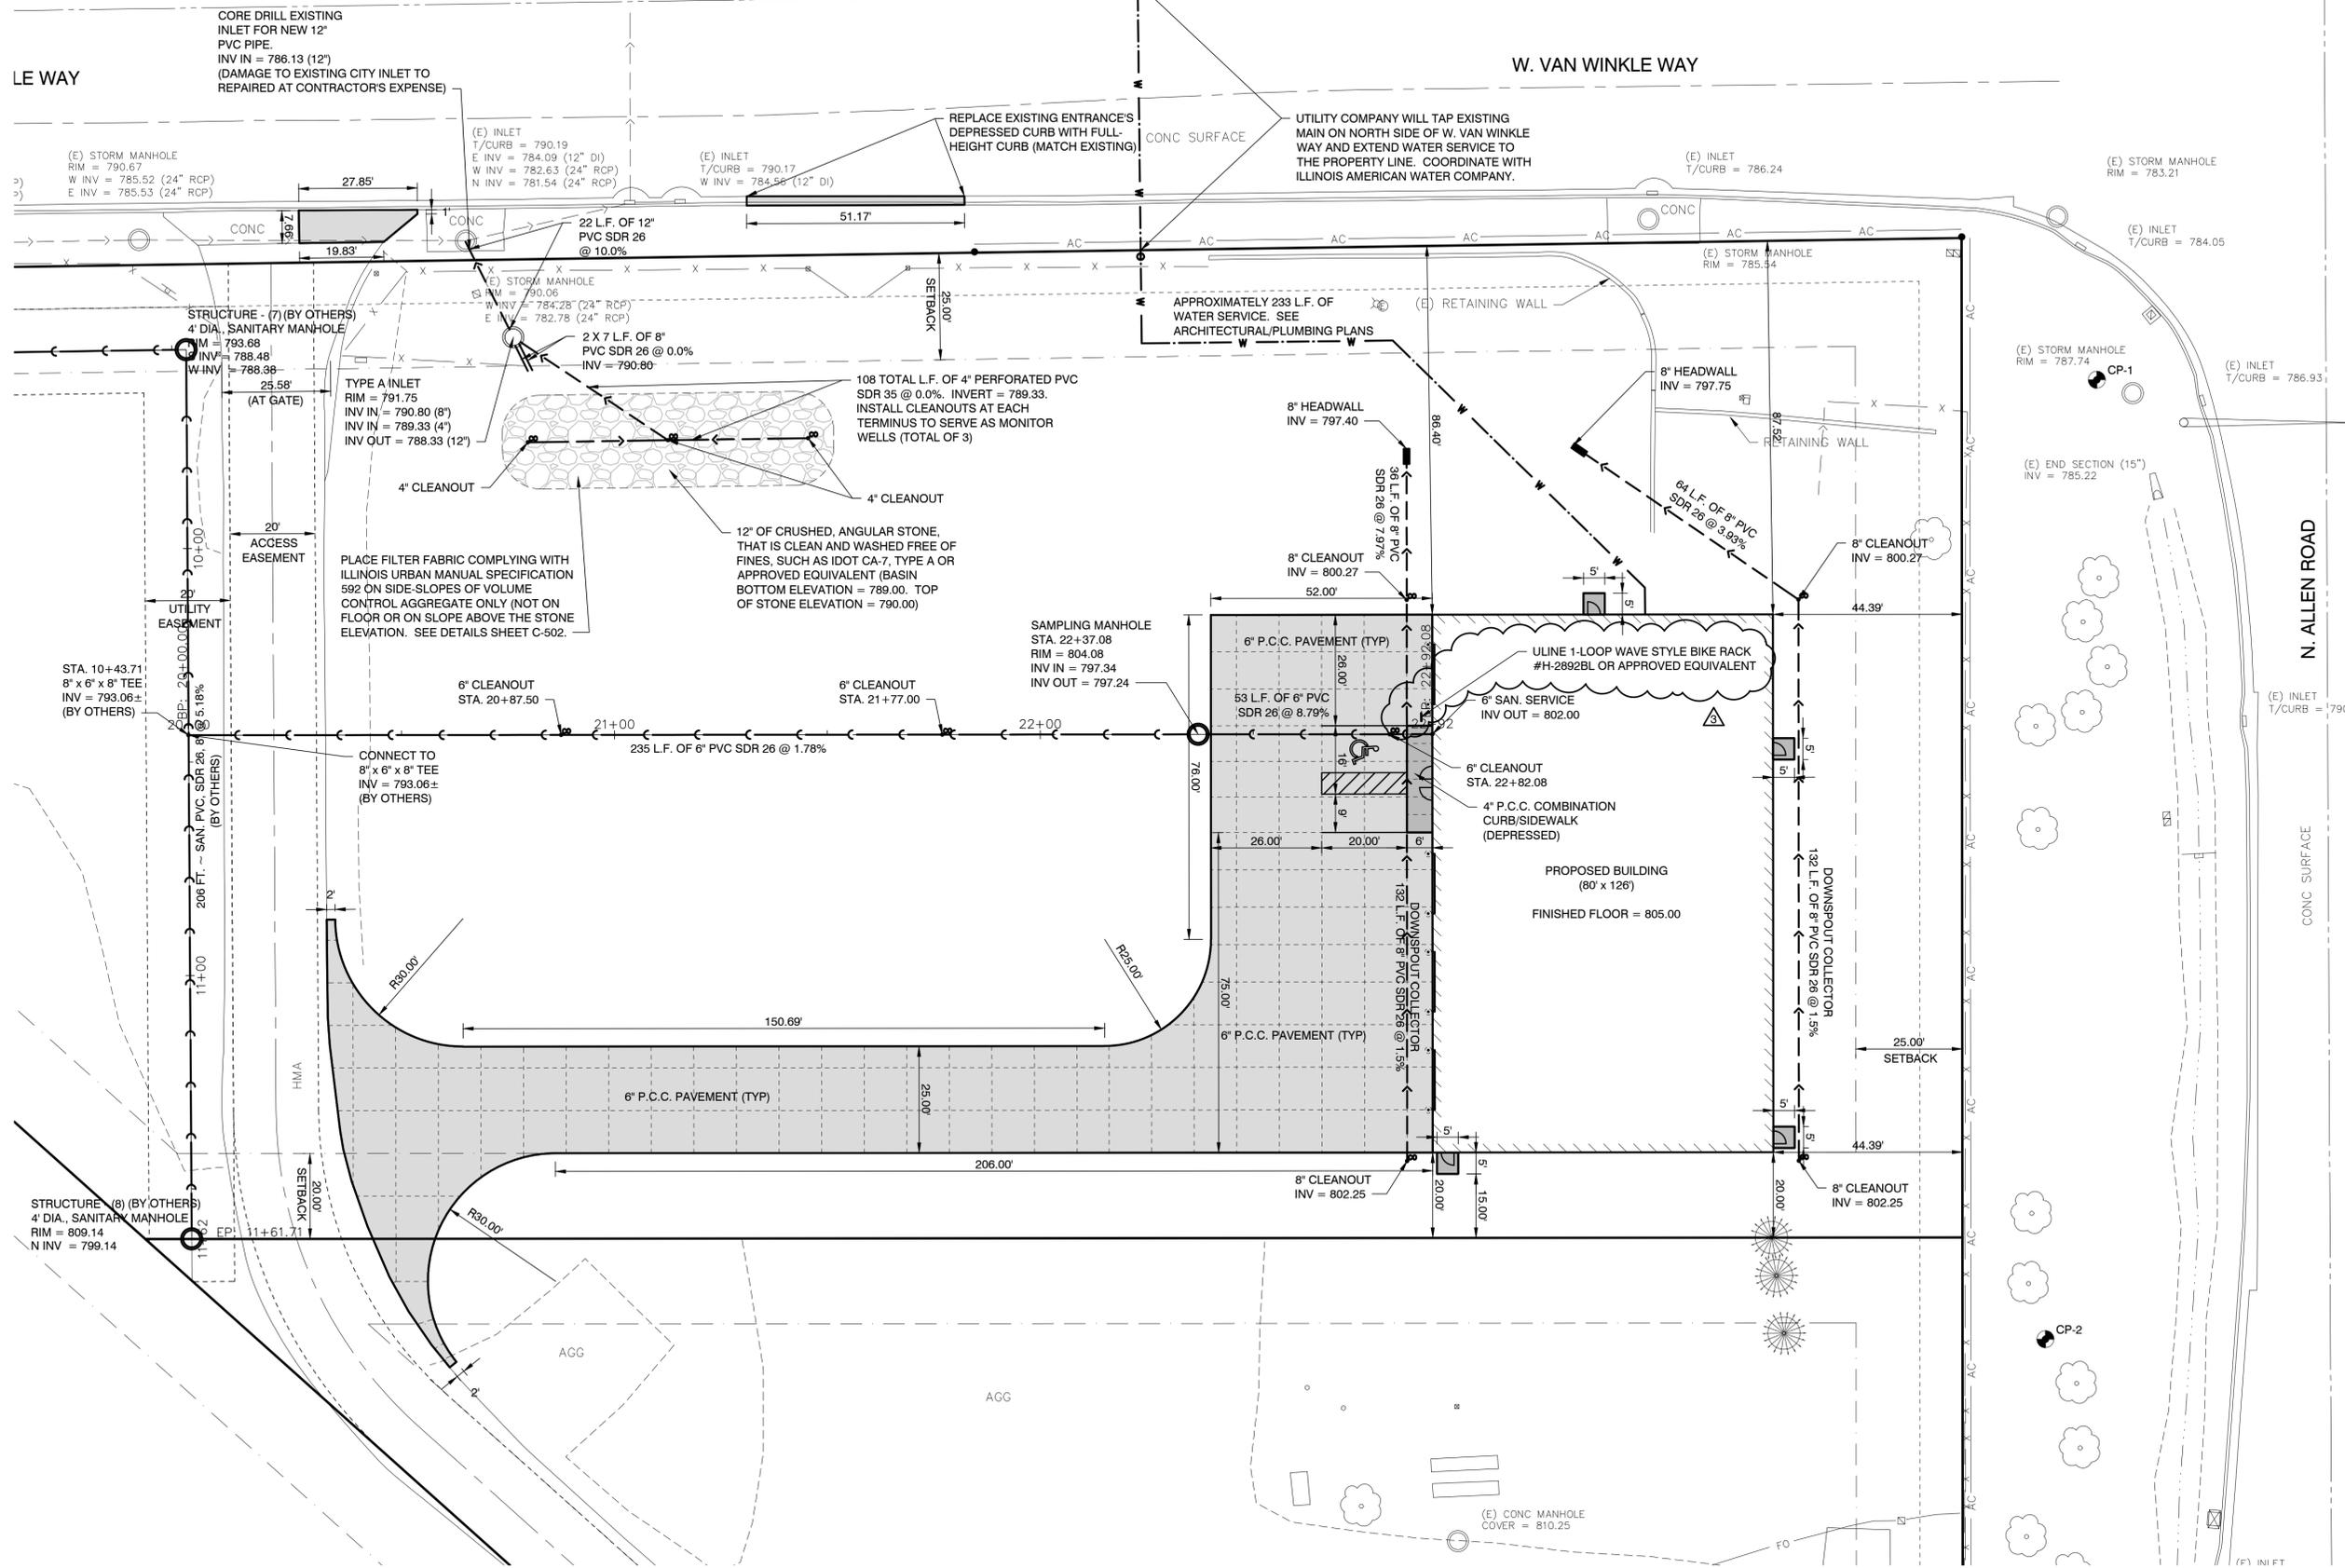


Attachment A

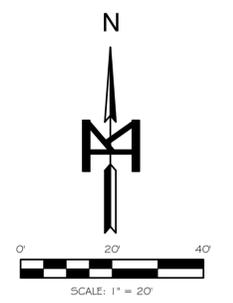

GENERAL NOTES:

SEE SHEET C100 FOR DEMOLITION AND STORM WATER POLLUTION PREVENTION PLAN.

SEE SHEET C200 FOR SITE GRADING AND DETENTION/VOLUME CONTROL PLAN.

SEE SHEETS C500 THROUGH C502 FOR SITE NOTES, LEGEND, AND CONSTRUCTION DETAILS.

FOR SANITARY SEWER SERVICE PROFILE, SEE SHEET C-405 OF SANITARY SEWER EXTENSION PLANS UNDER SEPARATE COVER.

PRIOR TO COMPLETING STORM SEWER CONNECTION, CONTRACTOR TO NOTIFY CITY OF PEORIA PUBLIC WORKS INSPECTOR SO THAT APPROPRIATE INSPECTIONS CAN BE MADE.

PARKING PROVIDED:

- 1 STANDARD PARKING SPACE
- 1 ACCESSIBLE PARKING SPACE
- 1 BICYCLE PARKING SPACE

CP-1 IRON ROD N 1507718.07 E 2444819.04 ELEV 788.29	CP-2 IRON ROD N 1507493.32 E 2444806.96 ELEV 803.55
CP-3 IRON ROD N 1507816.70 E 2444218.07 ELEV 794.84	BM-1 CUT "X" N.W. CAP BOLT - N. WILDER RD FH ELEV 791.97

**ISSUED FOR PERMITTING
NOT FOR CONSTRUCTION**

M MOHR & KERR ENGINEERING & LAND SURVEYING, P.C.
5901 N. Prospect Road, Suite 6B
Peoria, Illinois 61614
www.mohrandkerr.com

Office: (309) 692-8500
Fax: (309) 692-8501
Professional Design Firm #184.005091

1	03-17-23	OWNER, CITY OF PEORIA, AND GPSD COMMENTS	CDJ	SURVEYED	WLC
2	03-27-23	GPSD COMMENTS	CDJ	DRAWN	CDJ
3	06-08-23	CITY OF PEORIA PARKING	CDJ	CHECKED	SDK
REV.	DATE	NATURE OF REVISION	CHECKED	SCALE	1" = 20'
FILE NAME: N:\22-488 Bill Hoerr New Building\DWG\C200 LAYOUT PAVING BILL HOERR 22-488.dwg Jun 08, 2023			DATE	12-29-2022	

CLIENT: **BILL HOERR NEW BUILDING**

TITLE: **SITE LAYOUT, PAVING AND UTILITY PLAN**

PROJECT NO. 22-488
SHEET 2 OF 6
DRAWING NO. C-200