

**ORDINANCE NO. 17,925**

**AN ORDINANCE APPROVING A SPECIAL USE IN A CLASS R-3 (SINGLE-FAMILY RESIDENTIAL) DISTRICT FOR A SHORT TERM RENTAL FOR THE PROPERTY LOCATED AT 3302 N BROOKS LANE (PARCEL IDENTIFICATION NO. 13-25-478-006), PEORIA IL.**

WHEREAS, the property herein described is now zoned in a Class R-3 (Single Family Residential) District; and

WHEREAS, said Planning & Zoning Commission has been petitioned to approve a Special Use for a Short Term Rental under the provisions of Section 2.9 of Appendix A, the Unified Development Code of the City of Peoria; and

WHEREAS said Planning & Zoning Commission held a public hearing on December 2, 2021, pursuant to a notice of the time and place thereof in a newspaper of general circulation in the City of Peoria, not less than fifteen (15) days nor more than thirty (30) days prior to said hearing as required by law; and

WHEREAS, said Planning & Zoning Commission has submitted its report of said hearing and the City Council finds that to permit such special use will not adversely affect the character of the neighborhood, and will not unduly burden the public utility facilities in the neighborhood;

NOW, THEREFORE, BE IT ORDAINED BY THE CITY COUNCIL OF THE CITY OF PEORIA, ILLINOIS, AS FOLLOWS:

Section 1. That a Special Use for a Short Term Rental is hereby approved for the following described property:

Part of the Southeast Quarter of the Southeast Quarter of Section 25, Township 9 North, Range 7 East of the Fourth Principal Meridian, more particularly bounded and described as follows, to-wit:

Commencing at the Northeast corner of the Southeast Quarter of the Southeast Quarter of said Section 25; thence West along the South line of Hauk Road, 167 feet; thence South along the East line of Brooknott Road and parallel with the East line of said Quarter Section, 440 feet to the Place of Beginning of the tract to be described; thence East parallel with the South line of Hauk Road, 167 feet; thence South parallel with the East line of said Quarter Section, 80 feet, thence West parallel with the South line of Hauk Road, 167 feet; thence North parallel with the East line of said Quarter Quarter Section, 80 feet to the Place of Beginning, situate lying and being in the County of Peoria and State of Illinois.

Said Ordinance is hereby approved per the submitted Site Plan (Attachment A) and the following conditions. **ORDINANCE NO. 17,925**

1. Fire extinguishers shall be installed according to the 2018 International Fire Code Chapter 9, Section 906.
2. Interconnected smoke detectors shall be installed according to the 2018 International Fire Code Chapter 9, Section 907.
3. Carbon monoxide detector shall be installed according to the 2018 International Fire Code Chapter 9, Section 915.2.1.
4. Additional dwelling units cannot be added to the duplex.
5. Occupancy of the short term rental shall not exceed the standards set forth in the Building and Fire Code of ten (10) guests. Of the maximum occupancy allowed, no more than four (4) adult guests may stay in each individual dwelling unit at any given time.
6. The owner shall obtain and maintain a valid Short Term Rental license from the City of Peoria and the owner shall pay Room Rental Use or Privilege tax to the City of Peoria.
7. An approved Special Use is valid for the Applicant only as identified on the special use application submitted to the Planning & Zoning Commission. An approved Special Use shall become null and void upon any change in ownership of the property which results in the removal of all prior applicants. Such change in ownership of the property will require a new special use application and approval.
8. The driveway shall be replaced with an all-weather dustless surface such as asphalt or concrete. Appropriate driveway permits shall be obtained.

Section 2. All provisions of Appendix A, the Unified Development Code of the City of Peoria, with respect to the Class R-3 (Single Family Residential) District shall remain applicable to the above-described premises, with exception to the Special Use herein permitted.

Section 3. This Ordinance shall be in full force and effect from and after its passage and approval according to law.


PASSED BY THE CITY COUNCIL OF THE CITY OF PEORIA, ILLINOIS THIS

11th DAY January, 2022.

APPROVED:


  
\_\_\_\_\_  
Mayor

ATTEST:

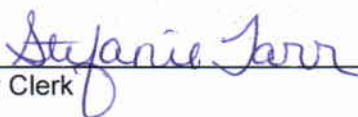  
\_\_\_\_\_  
City Clerk

EXAMINED AND APPROVED:

  
\_\_\_\_\_  
Corporation Counsel

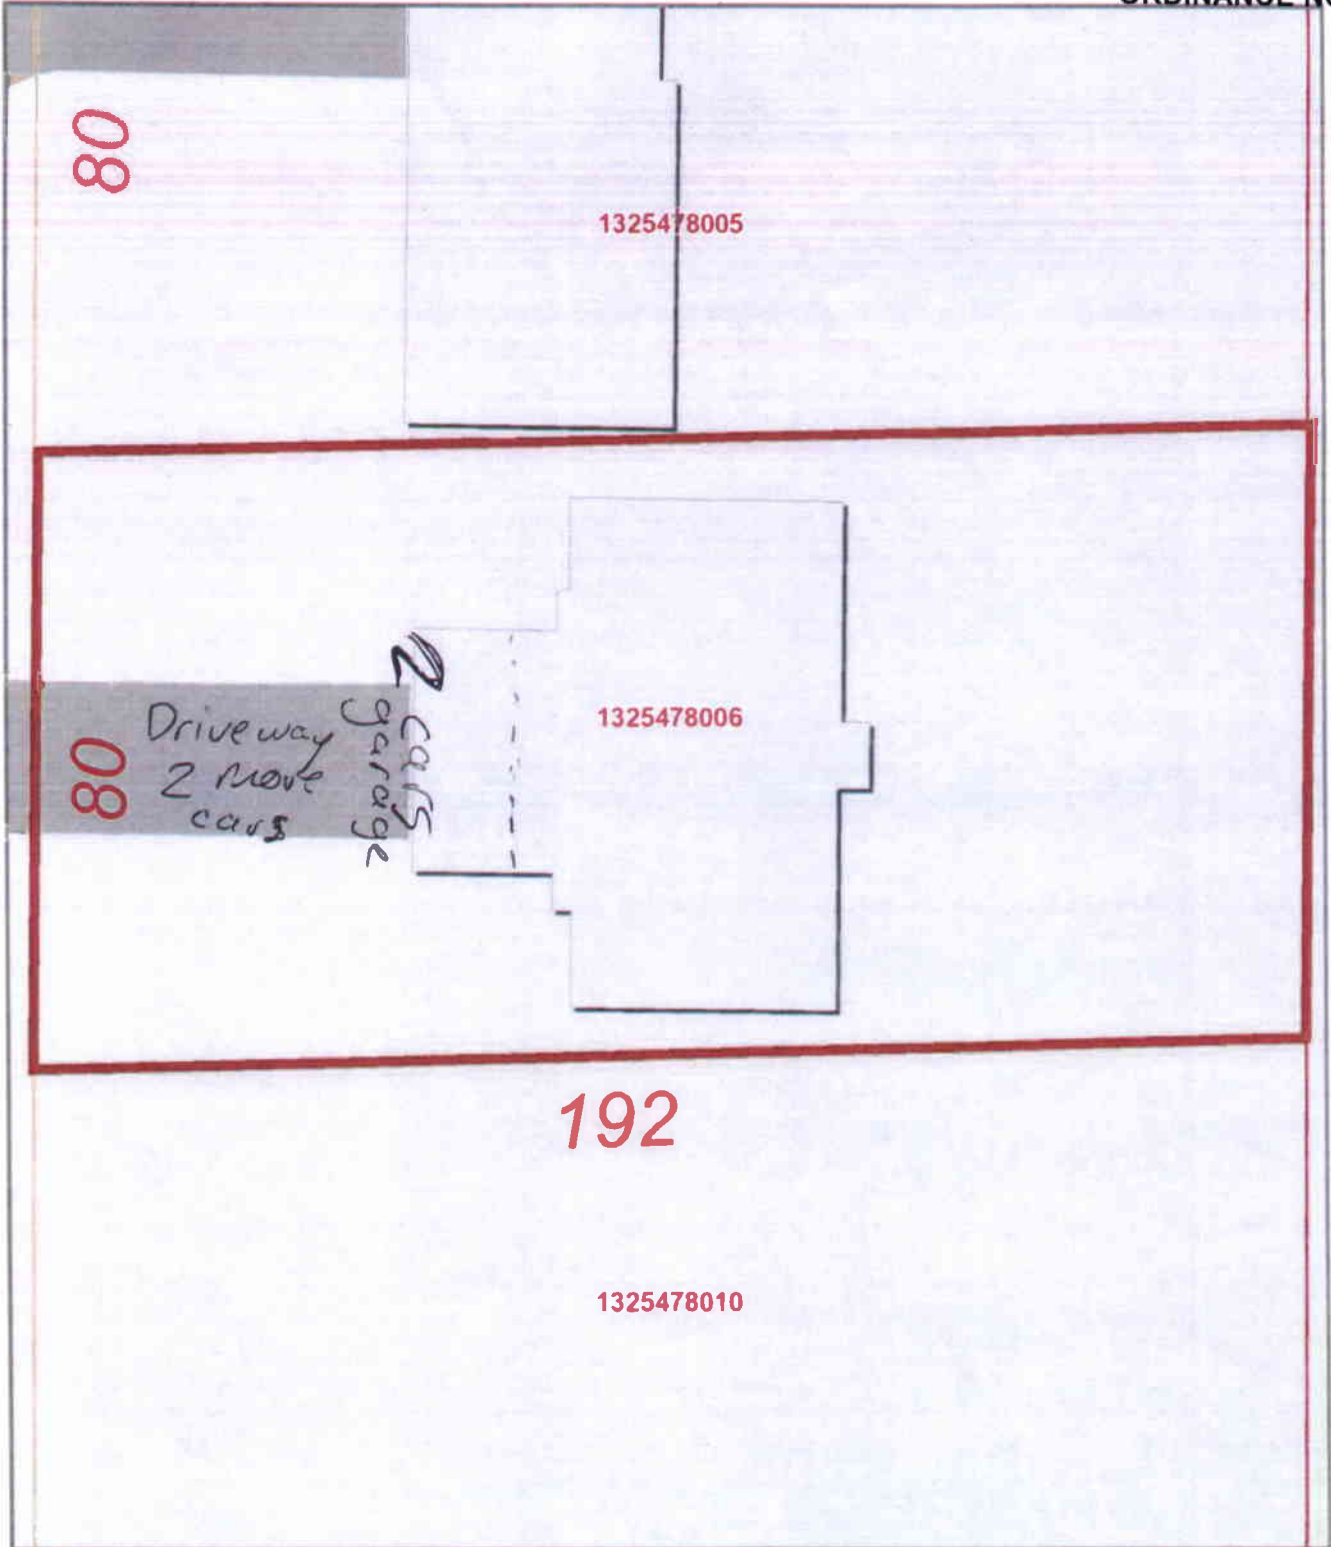

*Disclaimer: Data is provided 'as is' without warranty or any representation of accuracy, timeliness or completeness. The burden for determining fitness for, or the appropriateness for use, rests solely on the requester. The requester acknowledges and accepts the limitations of the Data, including the fact that the Data is in a constant state of maintenance. This website is NOT intended to be used for legal litigation or boundary disputes and is informational only. -Peoria County GIS Division*

Map Scale  
 1 inch = 25 feet  
 11/3/2021

