


LZT Associates, Inc.
Architects Engineers Planners



ZONING REVIEW FOR
ST. PAUL BAPTIST CHURCH
114 W. FOREST HILL AVE
PEORIA, IL 61604

NO.	DATE	REVISION

Z-100
11/17/99

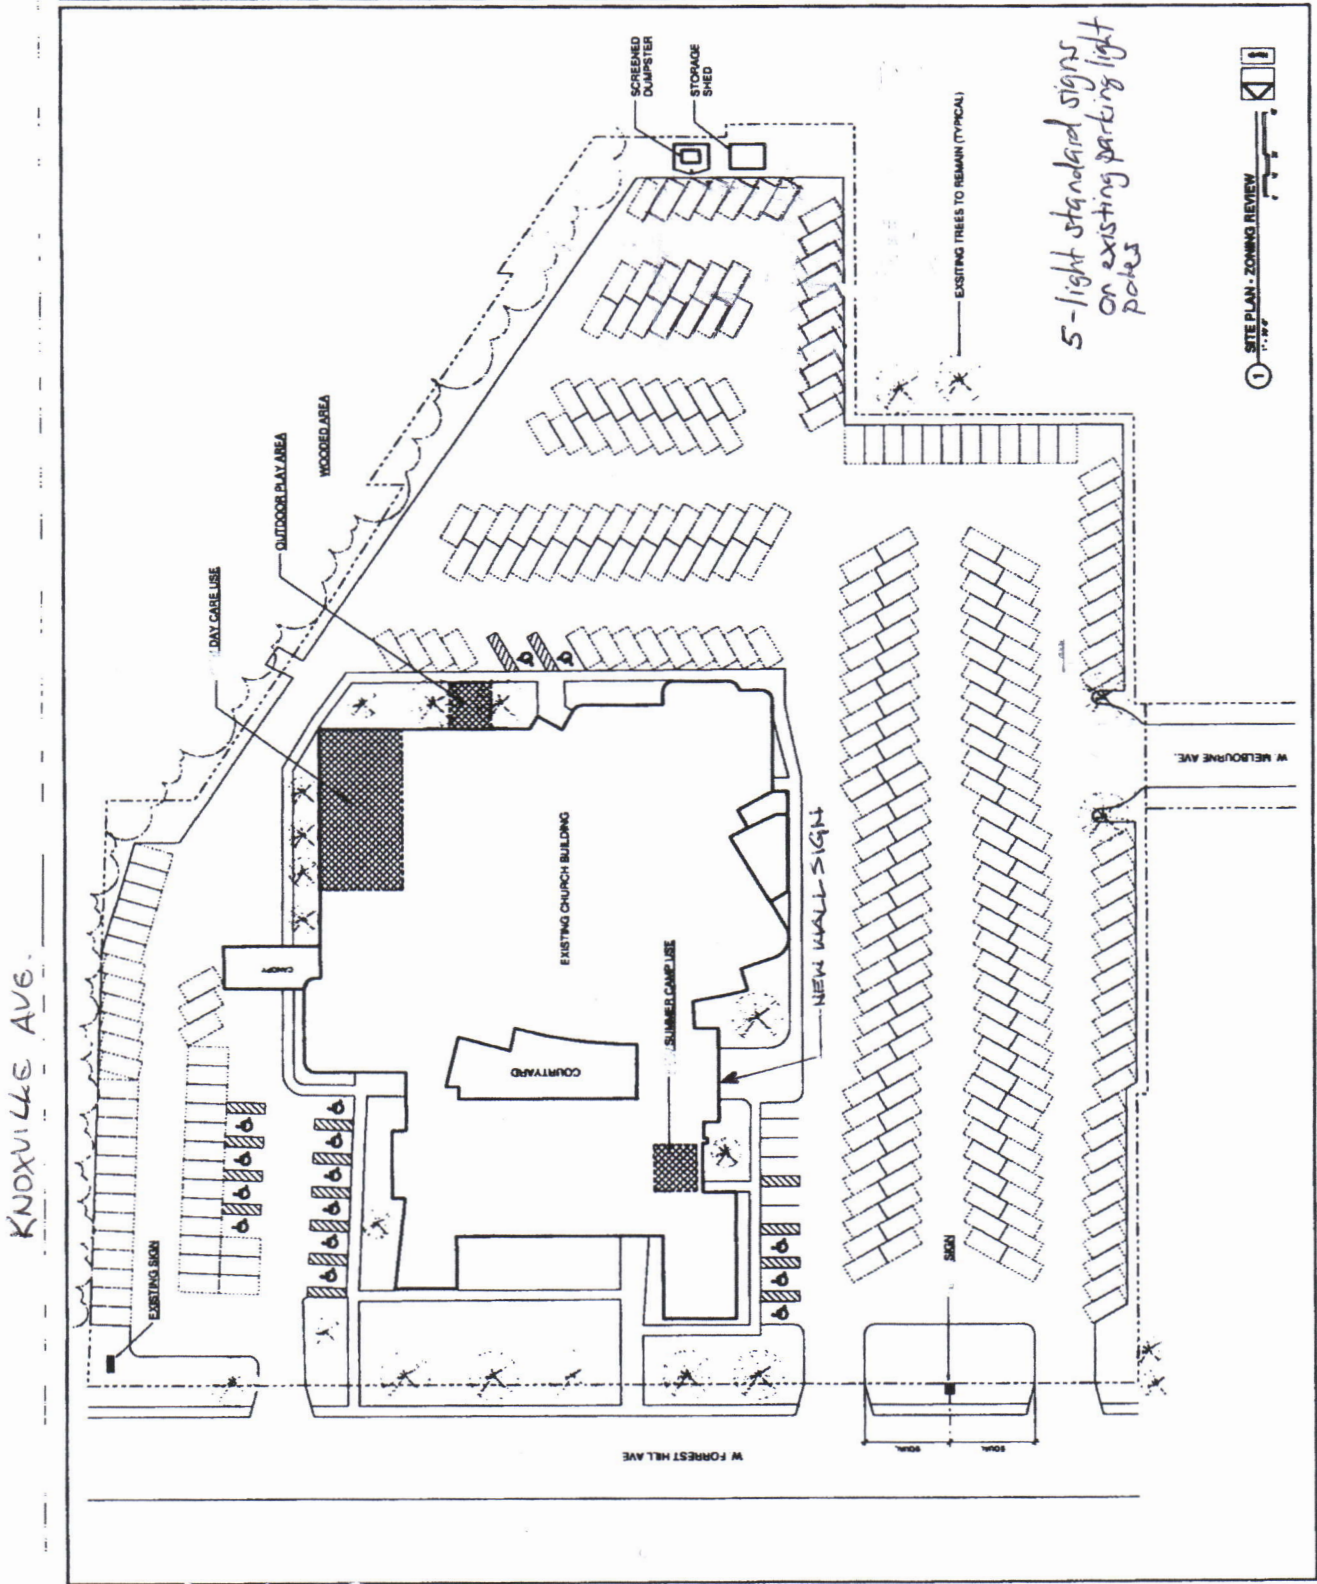

1 SITE PLAN - ZONING REVIEW
11/17/99