

Attachment A to Ordinance

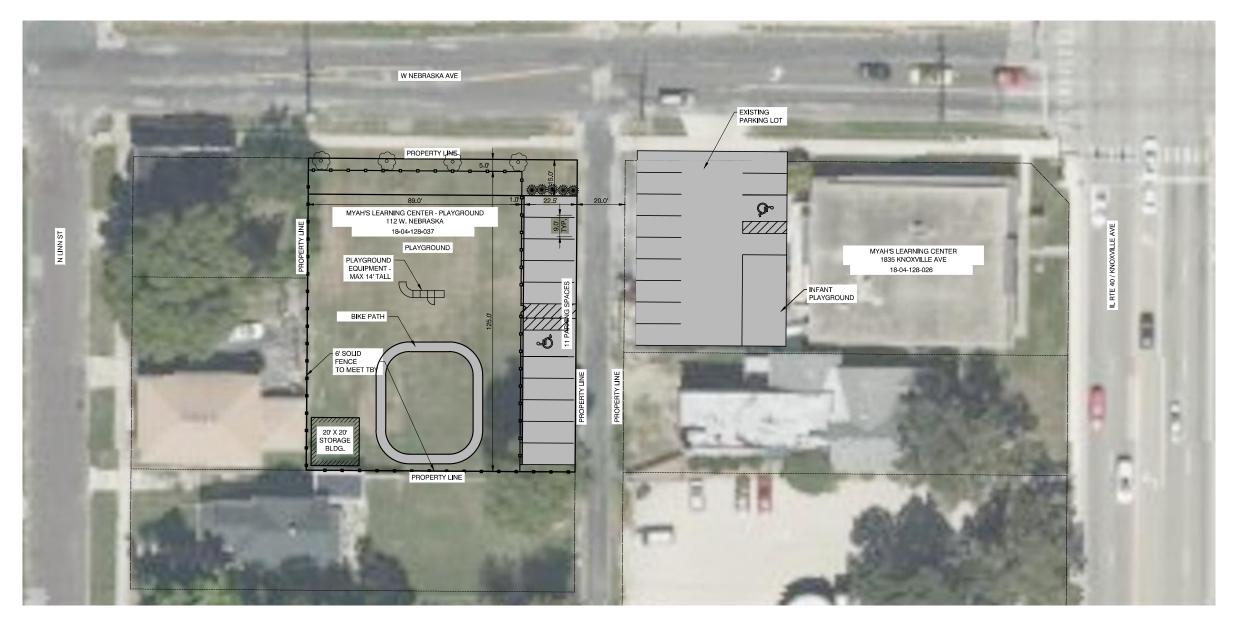

PLAYGROUND LAYOUT EXHIBIT

SCALE: 1" = 20

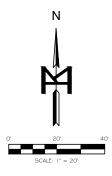

LANDSCAPE

NEBRASKA = 112 FT. - 56 POINTS REQUIRED
PARKING SPACE POINTS = 11 POINTS
TOTAL POINTS REQUIRED = 67 POINTS
4 NEW SHADE TREES = 80 POINTS



SHADE TREES - 20 POINTS



PARKING - LANDSCAPE HEDGE (REQUIRED 22' ±)

| LAND SURVEYING, P.C. | |
|-------------------------------|--|
| (309) 692-8500 | |
| og) 692-8501 | |
| ional Design Firm #184.005091 | |
| | |

| | | | | SURVEYED | - | | |
|----|------------|--------------------|---------|----------|----------|--|--|
| | | | | DRAWN | BRD | | |
| | | | | CHECKED | SDK | | |
| V. | DATE | NATURE OF REVISION | CHECKED | SCALE | 1" = 20' | | |
| ΕN | IAME: N:\2 | 10-18-22 | | | | | |
| | | | | | | | |

EX1