

**ORDINANCE NO. 17,899**

**AN ORDINANCE APPROVING A SPECIAL USE IN A CLASS R-4 (SINGLE-FAMILY RESIDENTIAL) DISTRICT FOR A SHORT TERM RENTAL FOR THE PROPERTY LOCATED AT 110 E BRIARWOOD COURT (PARCEL IDENTIFICATION NO. 14-33-451-017), PEORIA, IL.**

WHEREAS, the property herein described is now zoned in a Class R-4 (Single Family Residential) District; and

WHEREAS, said Planning & Zoning Commission has been petitioned to approve a Special Use for a Short Term Rental under the provisions of Section 2.9 of Appendix A, the Unified Development Code of the City of Peoria; and

WHEREAS said Planning & Zoning Commission held a public hearing on October 7, 2021, pursuant to a notice of the time and place thereof in a newspaper of general circulation in the City of Peoria, not less than fifteen (15) days nor more than thirty (30) days prior to said hearing as required by law; and

WHEREAS, said Planning & Zoning Commission has submitted its report of said hearing and the City Council finds that to permit such special use will not adversely affect the character of the neighborhood, and will not unduly burden the public utility facilities in the neighborhood;

NOW, THEREFORE, BE IT ORDAINED BY THE CITY COUNCIL OF THE CITY OF PEORIA, ILLINOIS, AS FOLLOWS:

Section 1. That a Special Use for a Short Term Rental is hereby approved for the following described property:

Lot 7 in KNOXVILLE COURT, a Subdivision of Lot 2 COMMISSIONERS SUBDIVISION in the Southeast Quarter of Section 33, Township 9 North, Range 8 East of the Fourth Principal Meridian, as filed in Book "M" of Plats, Pages 54 and 55, in the City of Peoria, situate, lying and being in the County of Peoria and State of Illinois.

Said Ordinance is hereby approved per the submitted Parking Plan (Attachment A) and the following conditions:

1. Fire extinguishers shall be installed according to the 2018 International Fire Code Chapter 9, Section 906.
2. Interconnected smoke detectors shall be installed according to the 2018 International Fire Code Chapter 9, Section 907.
3. The owner shall comply with the residential property registration code of the City of Peoria.
4. The owner shall obtain and maintain a valid Hotel Motel license from the City of Peoria and the owner shall pay Hotel or Motel Room Rental Use or Privilege tax to the City of Peoria.
5. Additional dwelling units cannot be added to the single family dwelling.
6. An approved Special Use is valid for the Applicant only as identified on the special use application submitted to the Planning & Zoning Commission. An approved Special Use shall become null and void upon any change in ownership of the property which results in the removal of all prior applicants. Such change in ownership of the property will require a new special use application and approval.

Section 2. All provisions of Appendix A, the Unified Development Code of the City of Peoria, with respect to the Class R-4 (Single Family Residential) District shall remain applicable to the above-described premises, with exception to the Special Use herein permitted.

Section 3. This Ordinance shall be in full force and effect from and after its passage and approval according to law.

PASSED BY THE CITY COUNCIL OF THE CITY OF PEORIA, ILLINOIS THIS

26th DAY October, 2021.

APPROVED:

Rita Ali  
Mayor


ATTEST:

Stephanie Jarr  
City Clerk

EXAMINED AND APPROVED:

Christina L. Kapuske  
Corporation Counsel

110 E Briarwood Ct

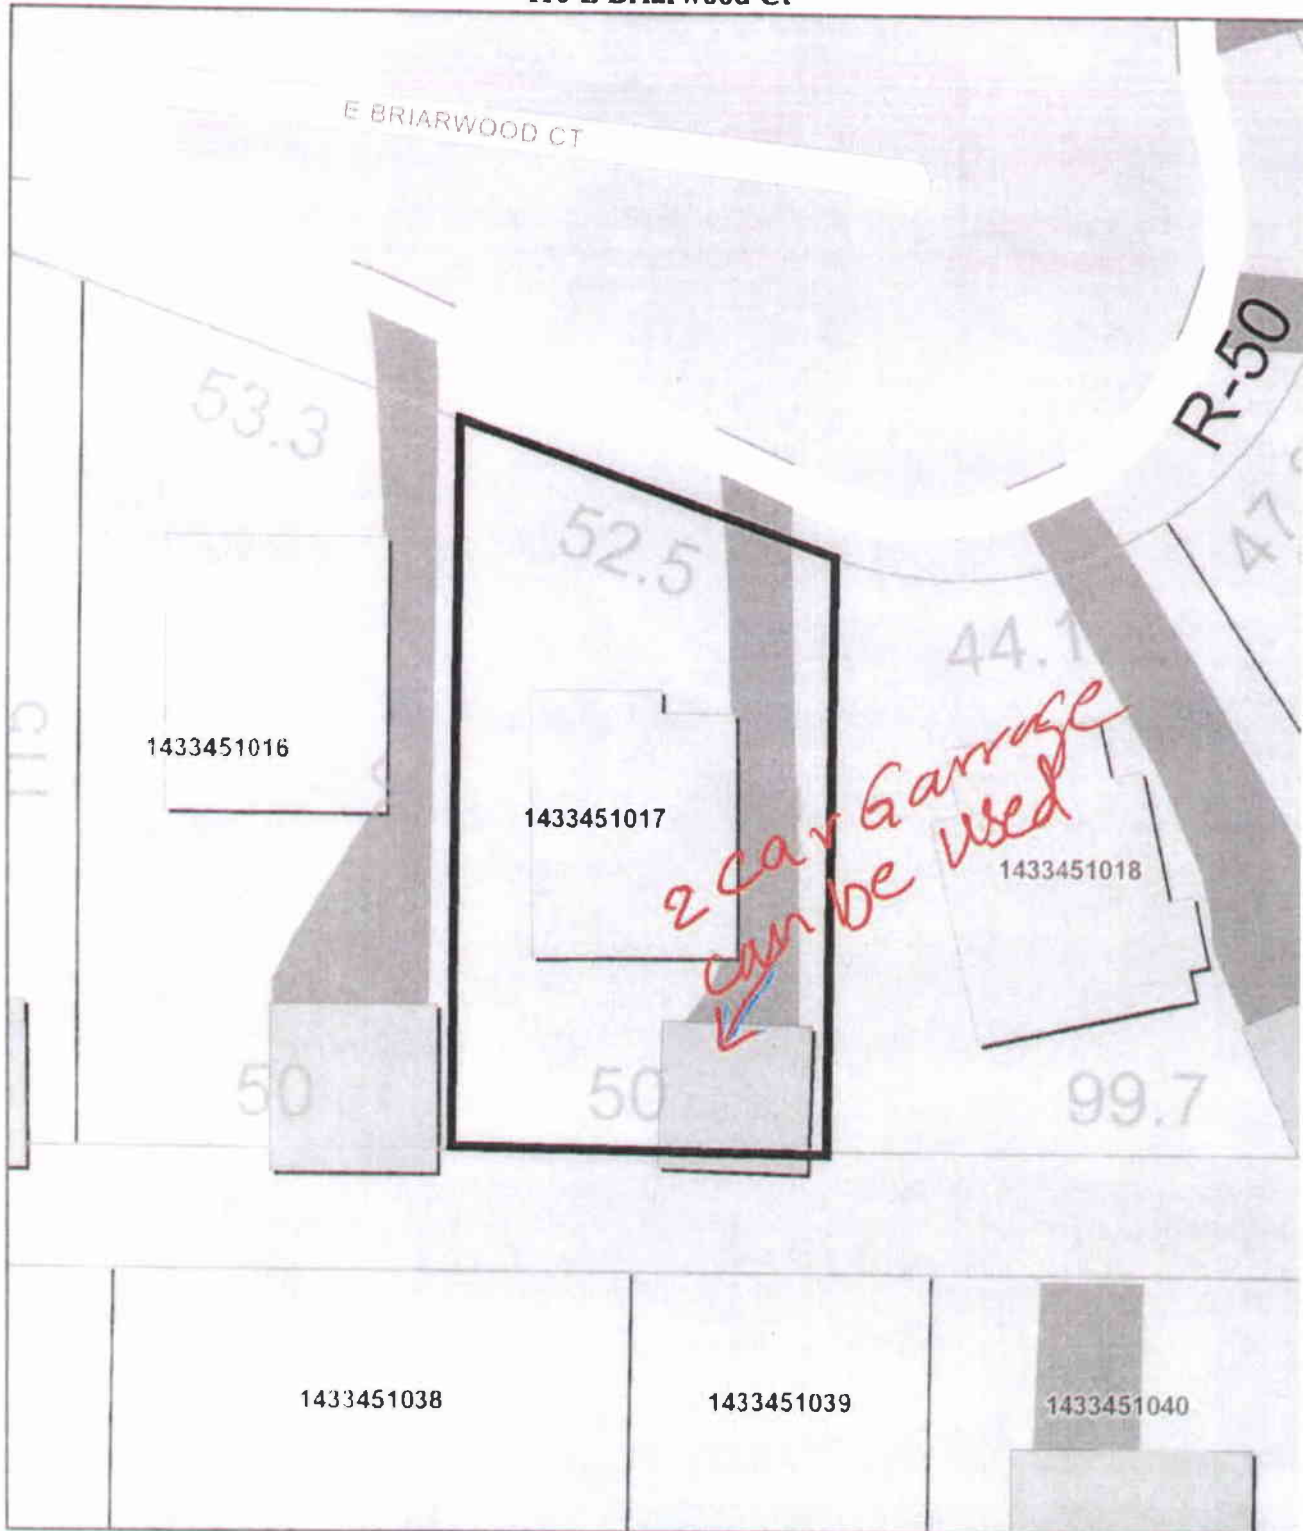

*Disclaimer: Data is provided 'as is' without warranty or any representation of accuracy, timeliness or completeness. The burden for determining fitness for, or the appropriateness for use, rests solely on the requester. The requester acknowledges and accepts the limitations of the Data, including the fact that the*

Map Scale  
1 inch = 25 feet  
9/14/2021

