


17 SITE PLAN
SCALE: 1/32" = 1'-0"

- PROPOSED INDEPENDENT LIVING ADDITION**
- GROUND FLOOR- ENCLOSED PARKING GARAGE (16 REGULAR SPACES + 11 HANDICAP ACCESSIBLE)
 - SECOND + THIRD FLOORS- 10 INDEPENDENT LIVING UNITS (2 BEDROOM)
 - FOURTH (PARTIAL) FLOOR- DINING, KITCHEN, AND SUPPORT AREAS

| REVISIONS | No. | Date | Remarks |
|-----------|-----|------|---------|
| | 1 | | |
| | 2 | | |
| | 3 | | |
| | 4 | | |
| | 5 | | |
| | 6 | | |
| | 7 | | |
| | 8 | | |
| | 9 | | |
| | 10 | | |

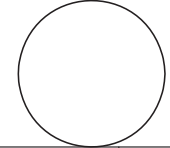

P.J. HOERR
CONSTRUCTING WITH CELEBRITY

Phone: 301.336.1111
Fax: 301.336.1112
www.pjhoerr.com

AR&D
Architectural Research & Design P.C.
316 SW Washington, Suite 501
Terrenceville, MD 21150
Tel: 301.336.1111
Fax: 301.336.1112
www.arand.com

Attention: Contractors shall verify all dimensions and conditions before beginning any work, and may not be used for any purpose other than that intended. All dimensions and conditions shall be duplicated, copied or reproduced in any manner without the written consent of the architect. All rights are reserved and neither or not copyright. Registered Professional Service Corporation License No. 1081-05817

Proposed Additions for Christian Buehler Memorial Home
First Floor

| | |
|------------------|---------|
| PROJECT NO. | 1613 |
| DATE | 14SEP16 |
| DRAWN BY | PBR |
| CHECKED BY | CLF |
| SCHEMATIC DESIGN | |

SITE PLAN

SHEET NO.

A100



Buehler Home Florence Avenue Apartments- Aerial View



Buehler Home Florence Avenue Apartments- Street View




Buehler Home Florence Avenue Apartments- Parking View



19 South
1/8" = 1'-0"

7 West
1/8" = 1'-0"

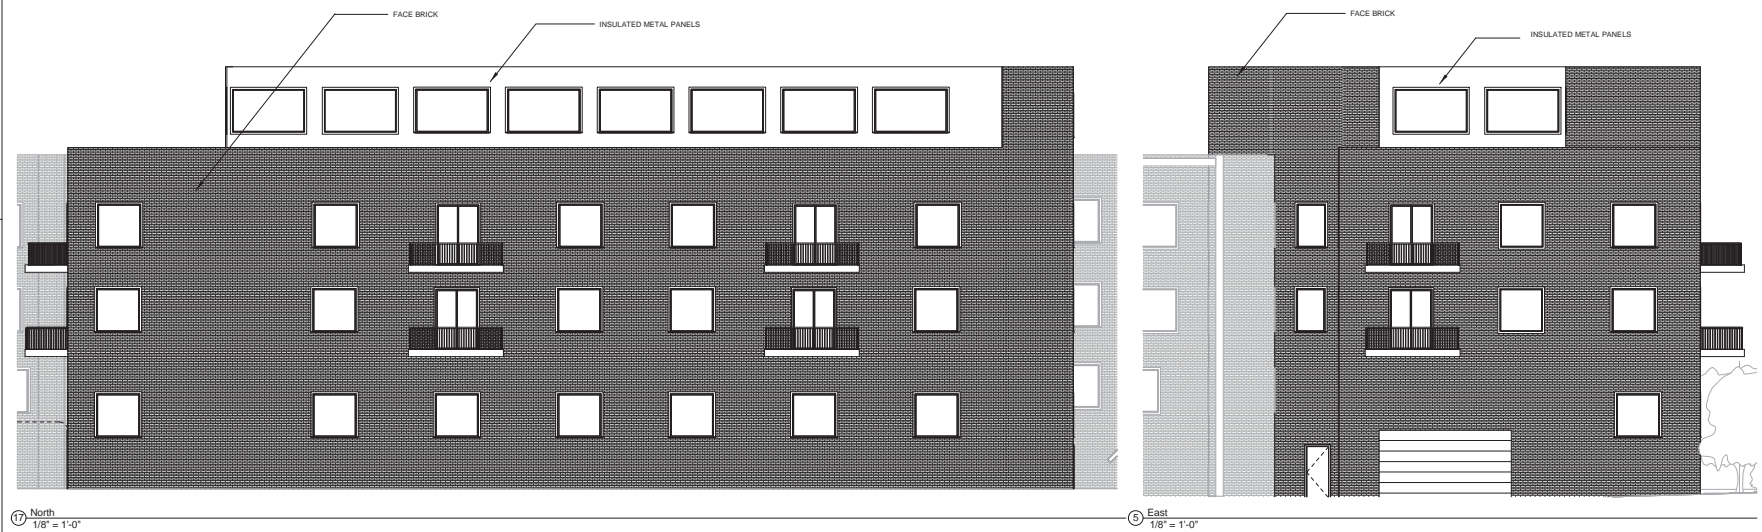

17 North
1/8" = 1'-0"

5 East
1/8" = 1'-0"

| REVISIONS | | No. | Date | Remarks |
|-----------|--|-----|------|---------|
| | | 1 | | |
| | | 2 | | |
AR&D
 Architectural Research & Design P.C.
 1000 North Lincoln Street, Suite 501
 Peoria, Illinois 61602
 TEL: 309.673.5486
 FAX: 309.673.5486
 www.amd.com

This document is the sole property of AR&D and its contents shall remain confidential. It may not be duplicated, copied or reproduced in any manner without the written consent of AR&D. All rights are reserved whether or not copyrighted.
 License No. 068-033737

Proposed Additions for:
Christian Buehler Memorial Home
 Peoria, Illinois

| | |
|------------------|---------|
| PROJECT NO. | 1613 |
| DATE | 31AUG16 |
| DRAWN BY | FBR |
| CHECKED BY | CLF |
| SCHEMATIC DESIGN | |

BUILDING ELEVATIONS

SHEET NO.
A200