
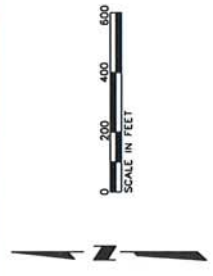


EXHIBIT F

PROPOSED GLEN AVENUE LIMITS:
WAR MEMORIAL DRIVE TO UNIVERSITY STREET

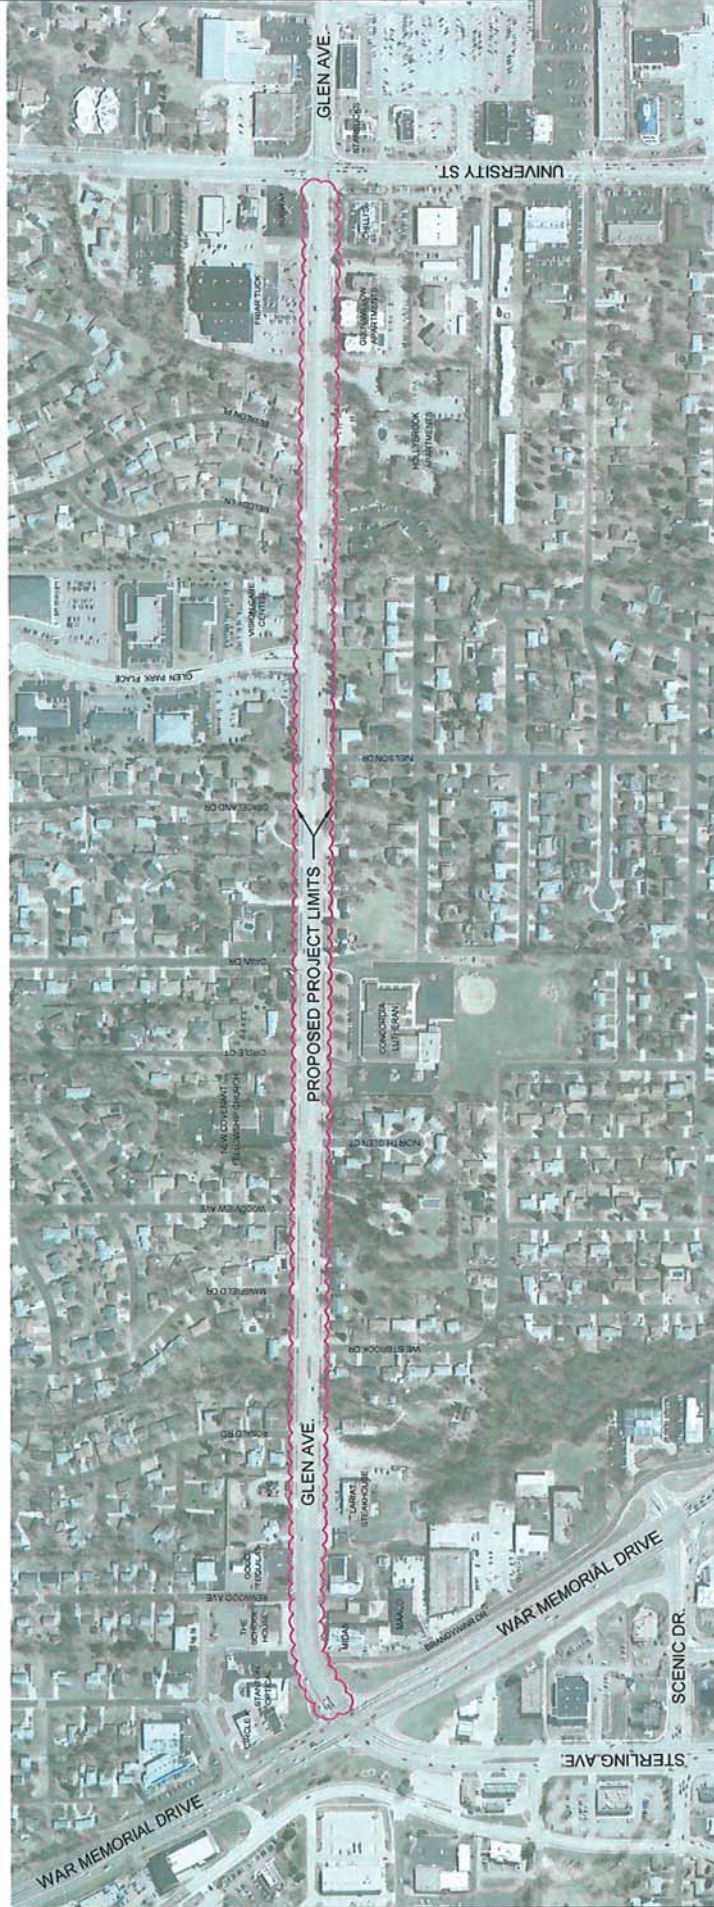

MW
Midwest Engineering
Associates, Inc.
1904 NE Monroe Street
Peoria, Illinois 61603
309.690.7766
www.mweainc.com
IL Design Firm Reg. No.
184-005816