



2116 N Prospect Road Site Plan

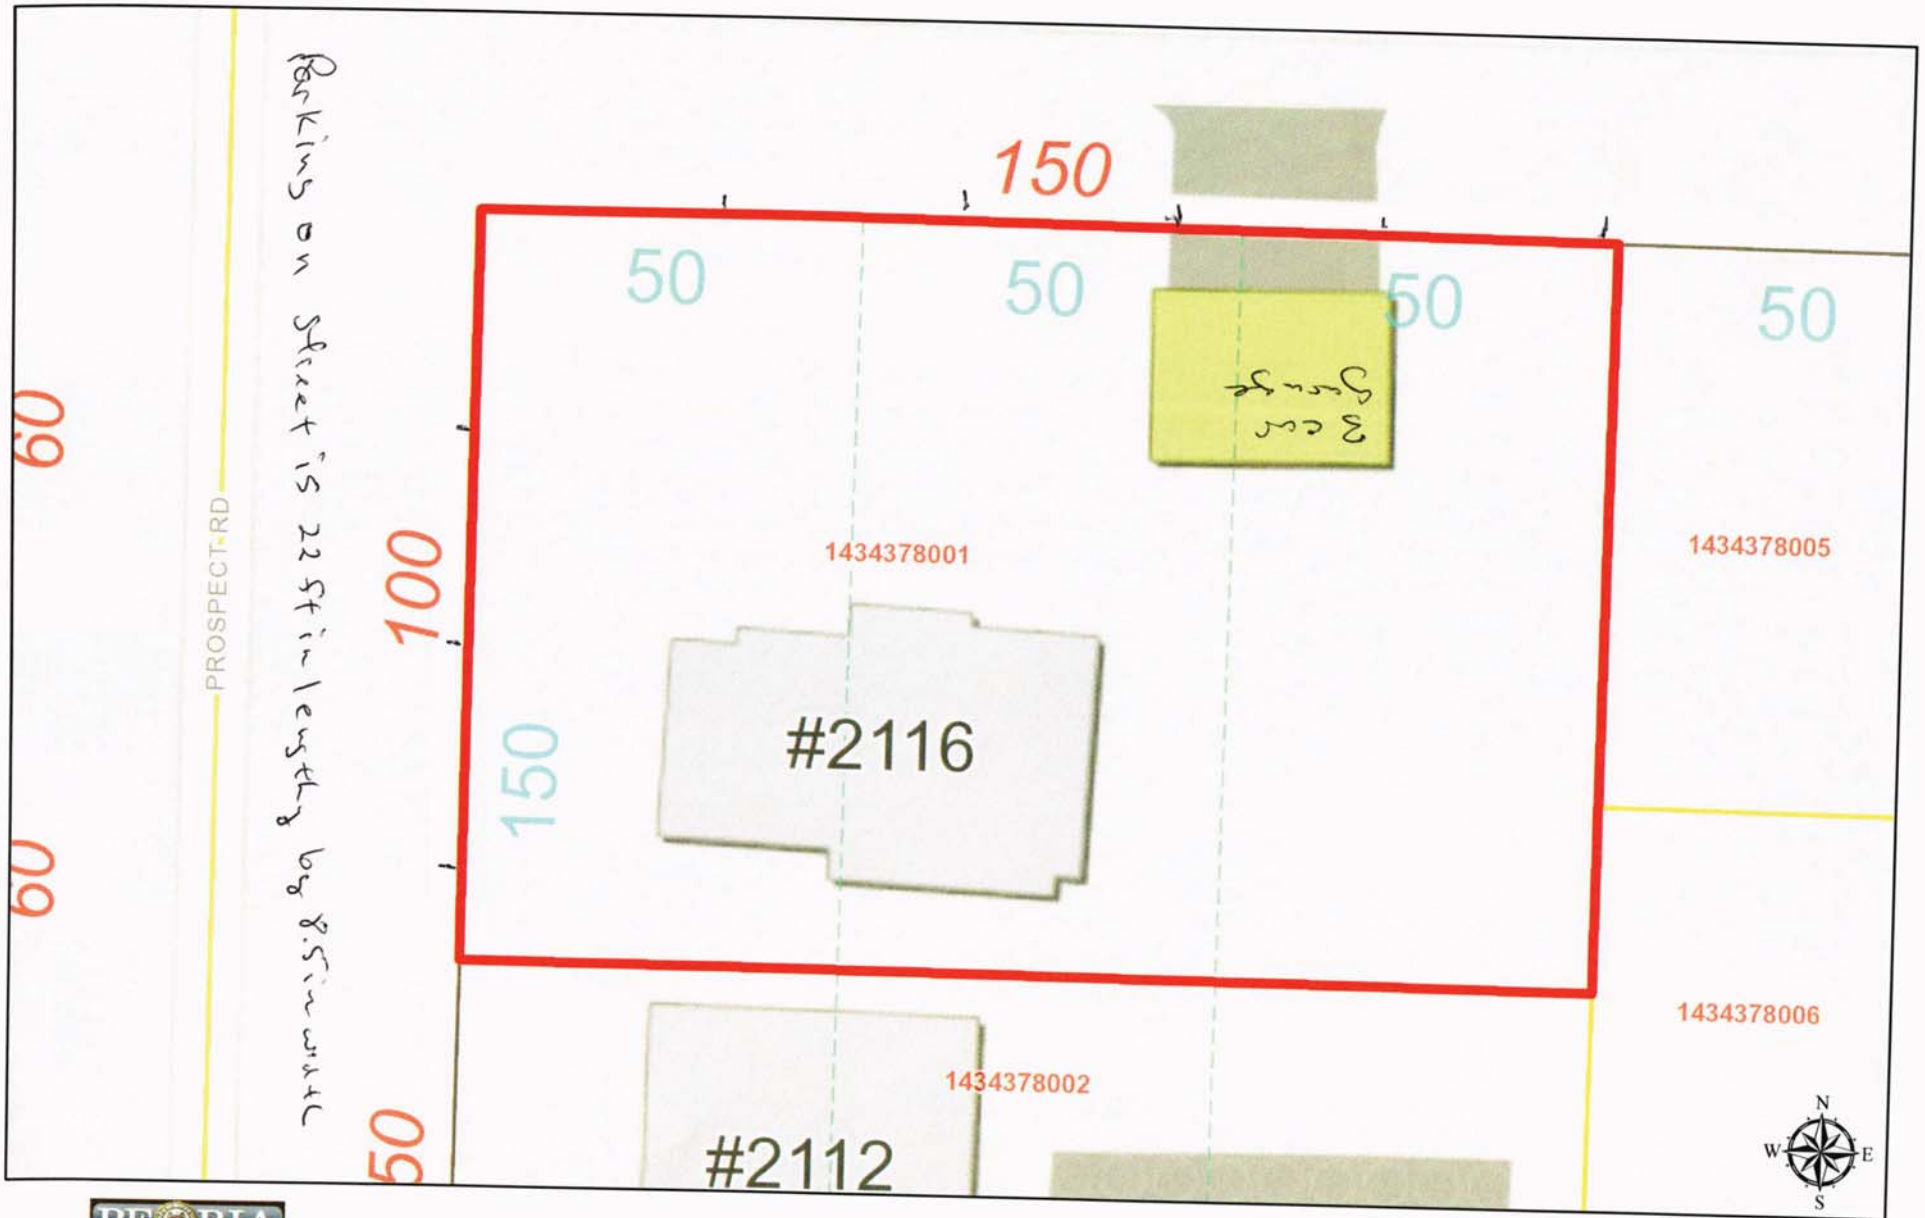

Peoria County, IL, HERE, USGS

1 inch = 25 feet

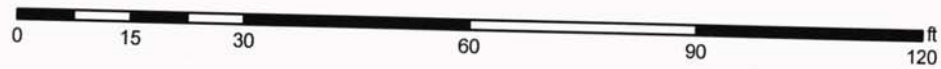

Disclaimer: Data is provided 'as is' without warranty or any representation of accuracy, timeliness or completeness. The burden of determining fitness for, or the appropriateness for use, rests solely on the requester. The requester acknowledges and accepts the limitations of the Data, including the fact that the Data is in a constant state of maintenance. This website is NOT intended to be used for legal litigation or boundary disputes and is informational only. -Peoria County GIS Division



2116 N Prospect Road - Peoria, IL 61603



More For Your Money! This 5 bedroom, 2-3 bath well-maintained home has much to offer. Updates include roof, windows, furnace & A/C, electric, kitchen. Spacious rooms, hardwood floors, built-in shelves, front and rear staircases are just a few of the characteristics from the era the house was built. Finished space on 3 floors plus unfinished walk-up attic. Situated on 3 lots, large yard is the perfect spot to enjoy the entertainment from the park amphitheater including band concerts and fireworks. 3 car garage is great for car enthusiasts or hobbyists. Appliances stay but not warranted.

Listed at: \$ 114,900

Property Details

5 Bedroom(s)
3 Bath(s)

SQFT

	Total	SQFT
Total	4031	
Main Level	1410	
Upper Level	1211	
Fin. Basement	405	
Unfin. Basement	1005	
Detached Garage	600	



Melissa Stevenson

Office Phone: 309-691-8300

Cell Phone: 309-256-0649


got_house@sbcglobal.net

<http://www.melissastevenson.com>



2116 N Prospect Road - Peoria, IL 61603

Main Level

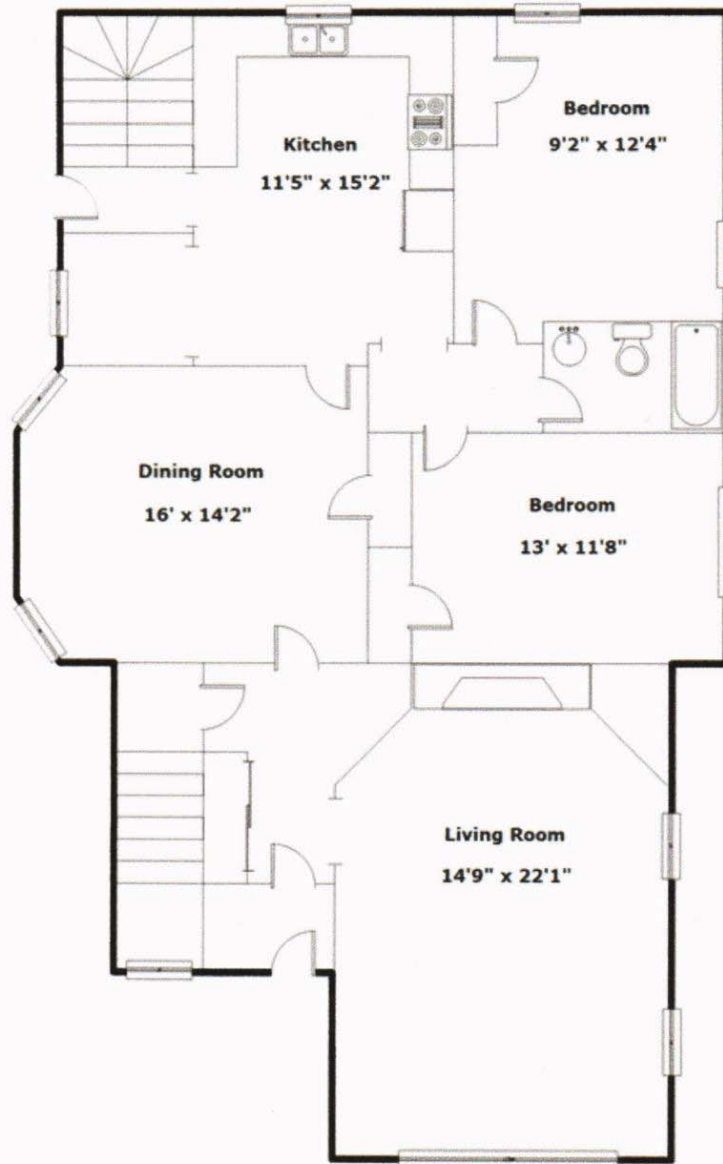

Drawn by: Kelly Schneider

<http://www.look2homes.com/l2fp/floorplan/index.php?oid=6159>



Melissa Stevenson

Office Phone: 309-691-8300

Cell Phone: 309-256-0649


got_house@sbcglobal.net

<http://www.melissastevenson.com>



2116 N Prospect Road - Peoria, IL 61603

Upper Level

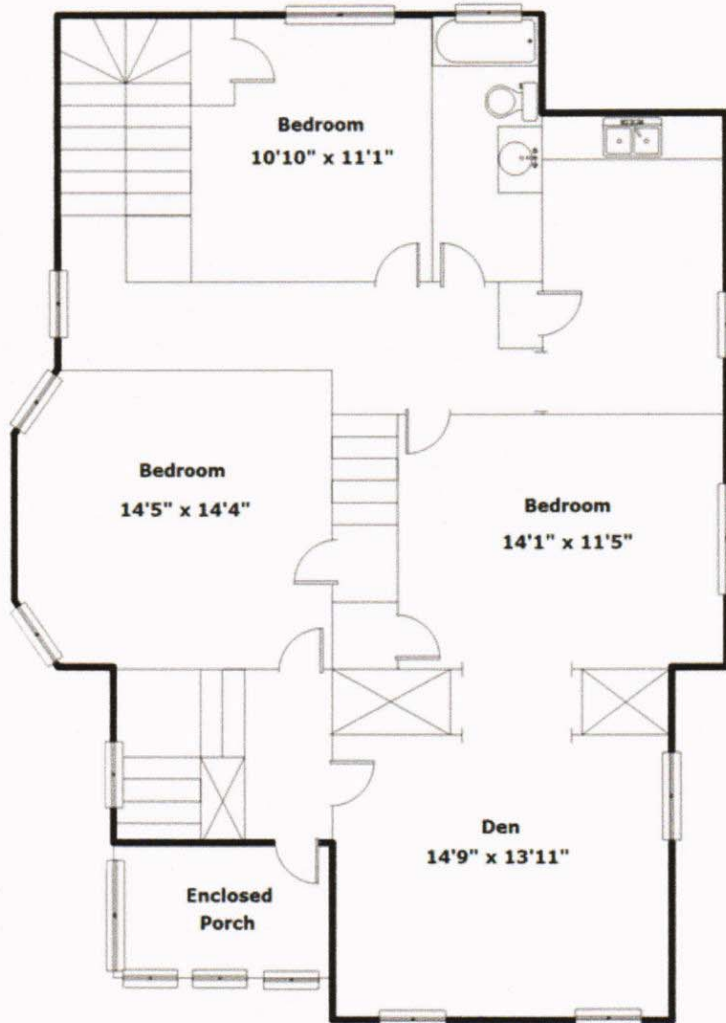

Drawn by: Kelly Schneider

<http://www.look2homes.com/l2fp/floorplan/index.php?oid=6159>



Melissa Stevenson

Office Phone: 309-691-8300

Cell Phone: 309-256-0649

got_house@sbcglobal.net


<http://www.melissastevenson.com>



NEWCASTLE REALTY, Inc.

2116 N Prospect Road - Peoria, IL 61603

Basement

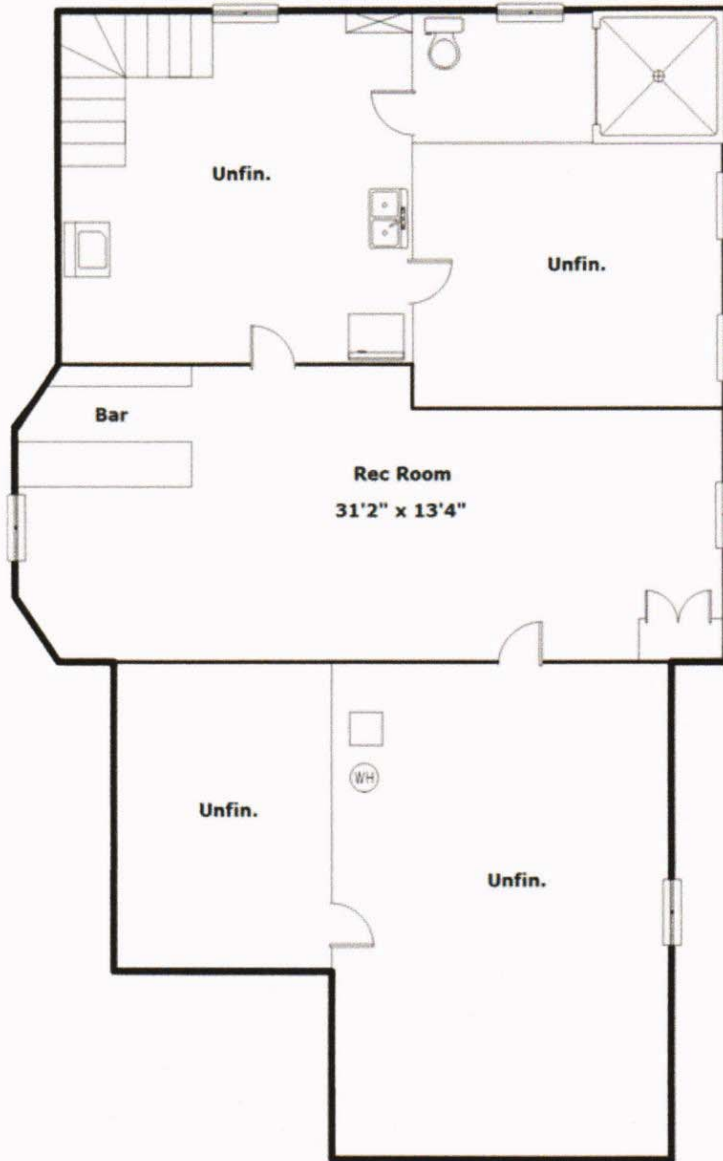


Drawn by: Kelly Schneider
<http://www.look2homes.com/l2fp/floorplan/index.php?oid=6159>



Melissa Stevenson
Office Phone: 309-691-8300
Cell Phone: 309-256-0649
got_house@sbcglobal.net
<http://www.melissastevenson.com>



2116 N Prospect Road - Peoria, IL 61603

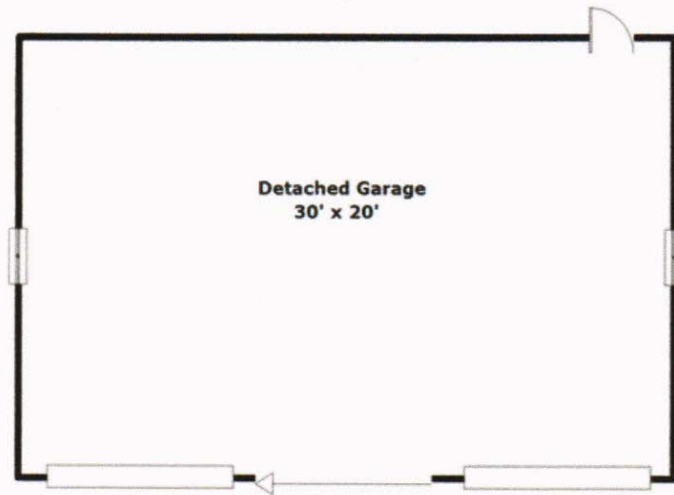

Drawn by: Kelly Schneider

<http://www.look2homes.com/l2fp/floorplan/index.php?oid=6159>



Melissa Stevenson

Office Phone: 309-691-8300

Cell Phone: 309-256-0649

got_house@sbcglobal.net

<http://www.melissastevenson.com>

