

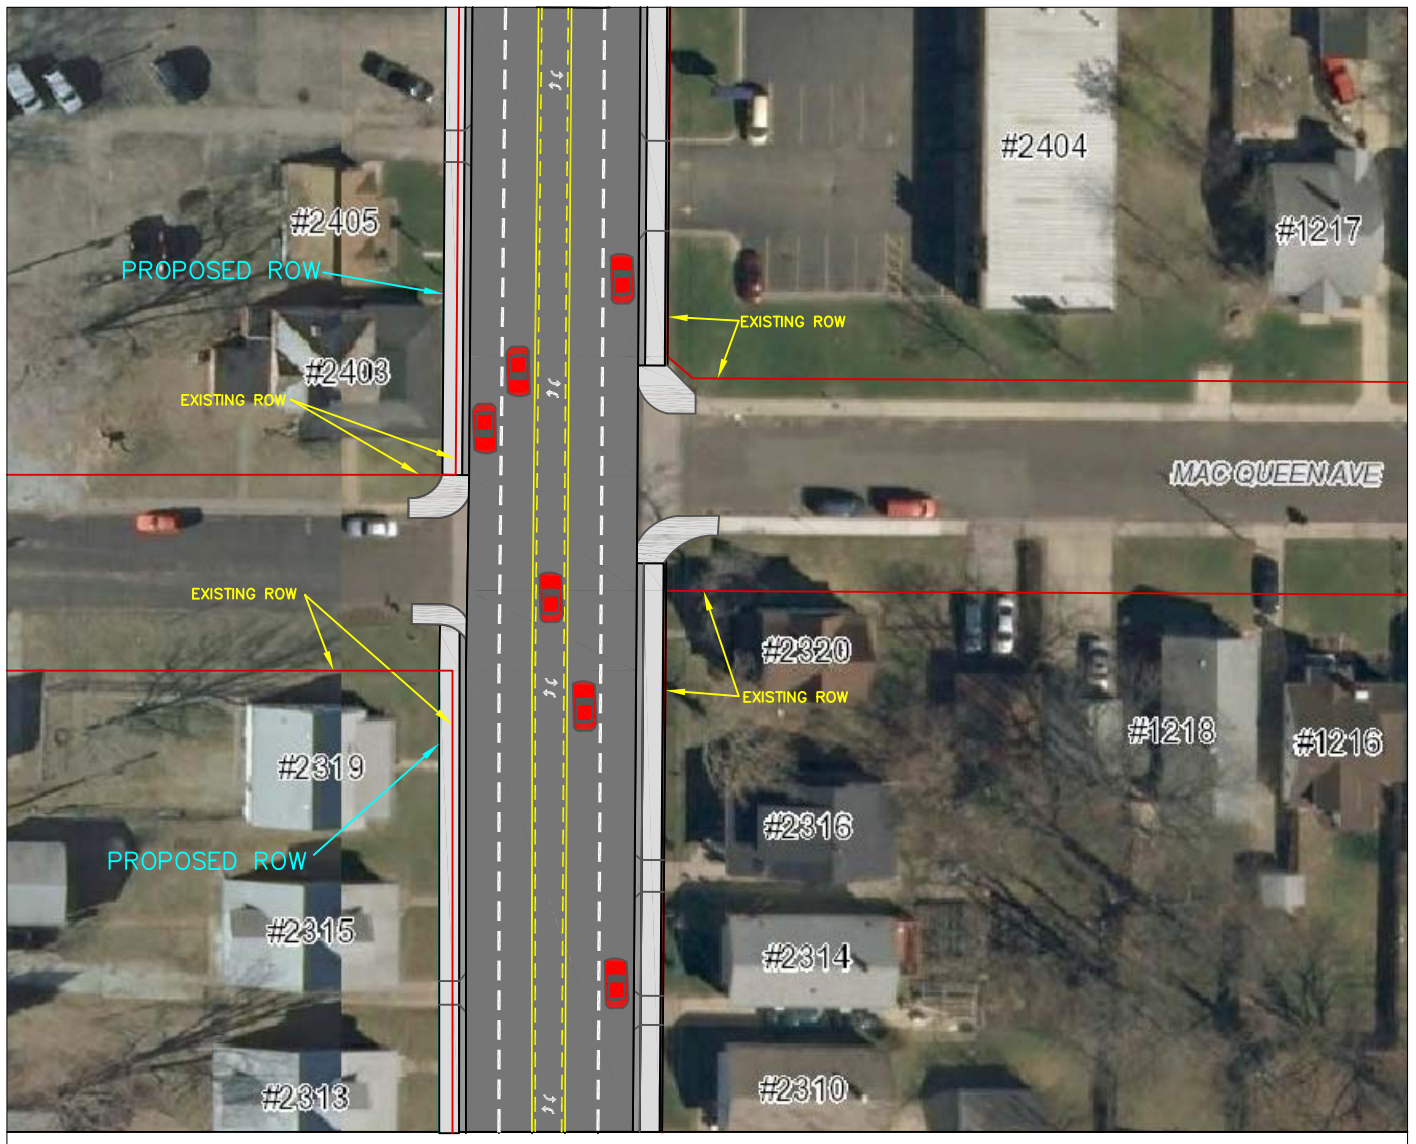


# FIGURE 2: PROPOSED 5-LANE SECTION, REQUIRES 67' ROW

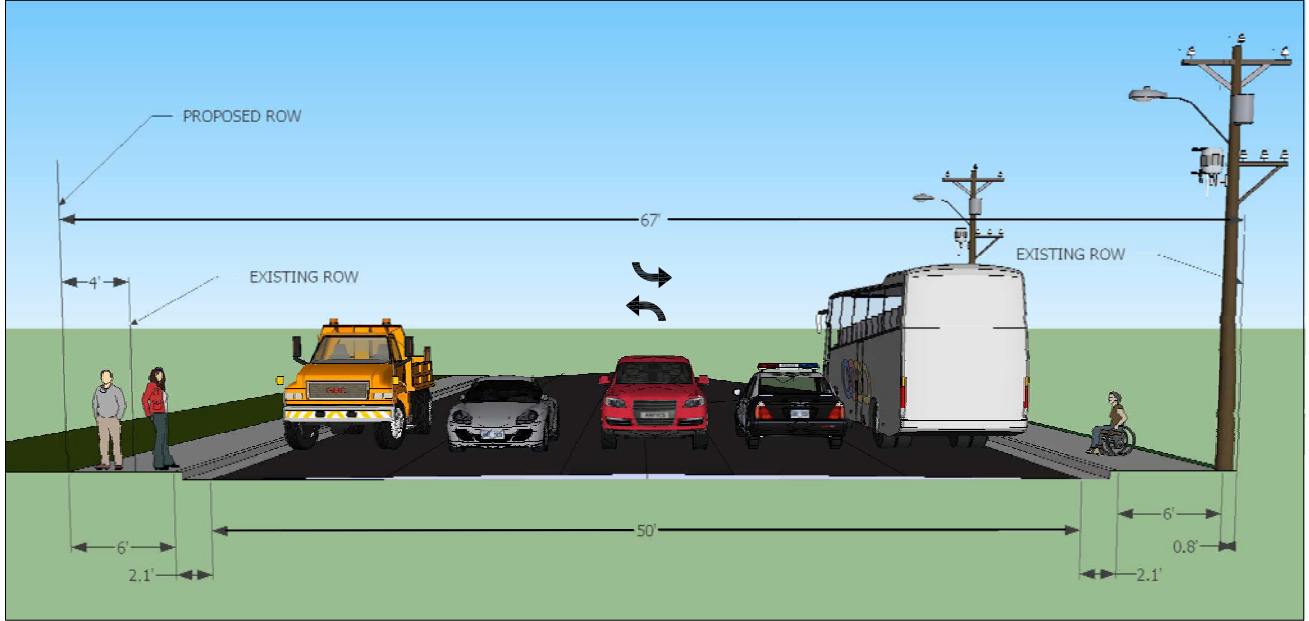

SCALE: 1" = 60'

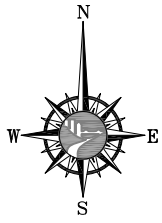