




ARCHITECT OF RECORD
 DEMONICA KEMPER ARCHITECTS
 180 HARRISON STREET
 PEORIA, IL 61603
 P. 309.263.8100

STRUCTURAL ENGINEER
 RLD CONSTRUCTION ENGINEERS
 700 N. JEFFERSON AVE
 PEORIA, IL 61603
 T. 309.713.9881


CIVIL ENGINEER
 MOHR & KEHR
 800 N PROSPECT RD AFB
 PEORIA, IL 61614
 T. 309.682.8500

CONSTRUCTION MANAGER
 ELEVANT BUILDING
 120 WEST JEFFERSON STREET, #14
 PEORIA, IL 61603
 T. 309.628.7400

ELEVATION GENERAL NOTES:
 1. VERIFY ALL EXISTING ELEVATION BEFORE CONSTRUCTION WITH AN AS-BUILT SURVEY. VARIATIONS SHALL BE NOTED.

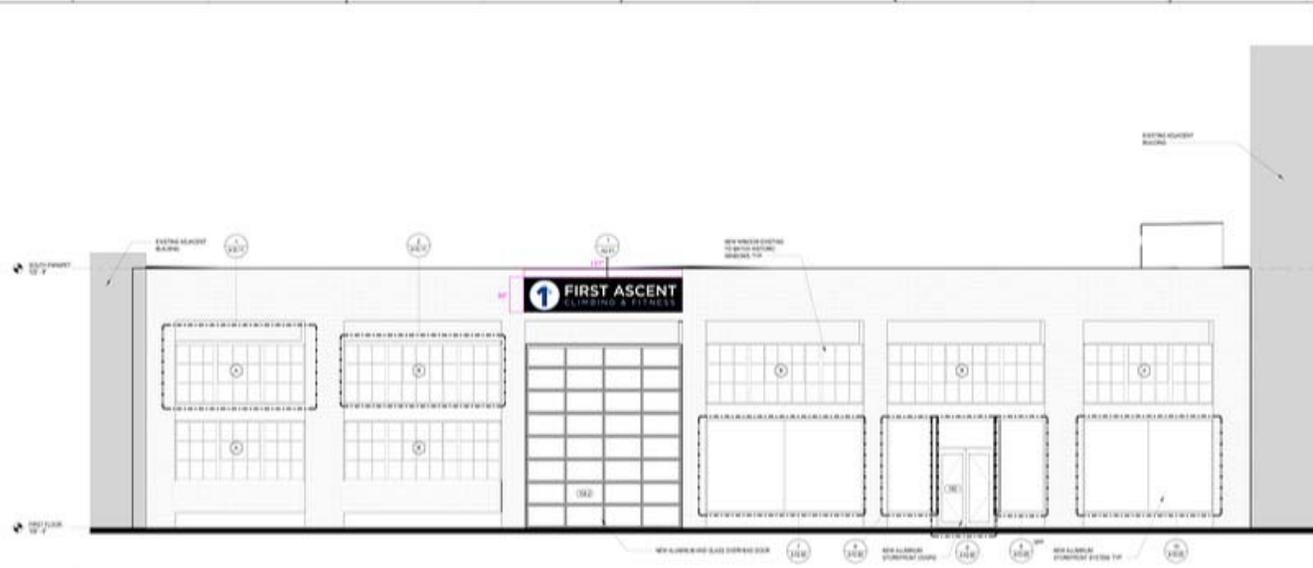

1 PROPOSED WASHINGTON STREET ELEVATION
 1/4" = 1'-0"

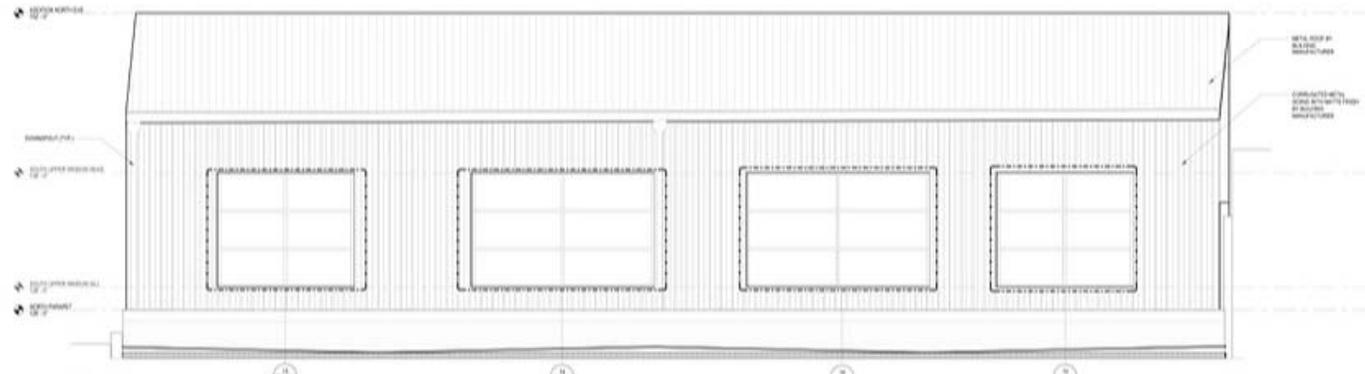

2 SOUTH ADDITION ELEVATION
 1/4" = 1'-0"

**CLIMBING GYM
 ADDITION & RENOVATION**
 927 SW WASHINGTON PEORIA, IL
 DKA PROJECT 17-012

KEY PLAN

SHEET STATUS: 08.28.2018
 CONSTRUCTION SET

| NO. | REVISION | DATE |
|-----|----------|------|
| | | |
| | | |
| | | |

SHEET TITLE:
**EXTERIOR
 ELEVATIONS**

SHEET NUMBER:
A4.01