


JOE'S TOWING & RECOVERY - FLOOR PLAN - PRELIMINARY

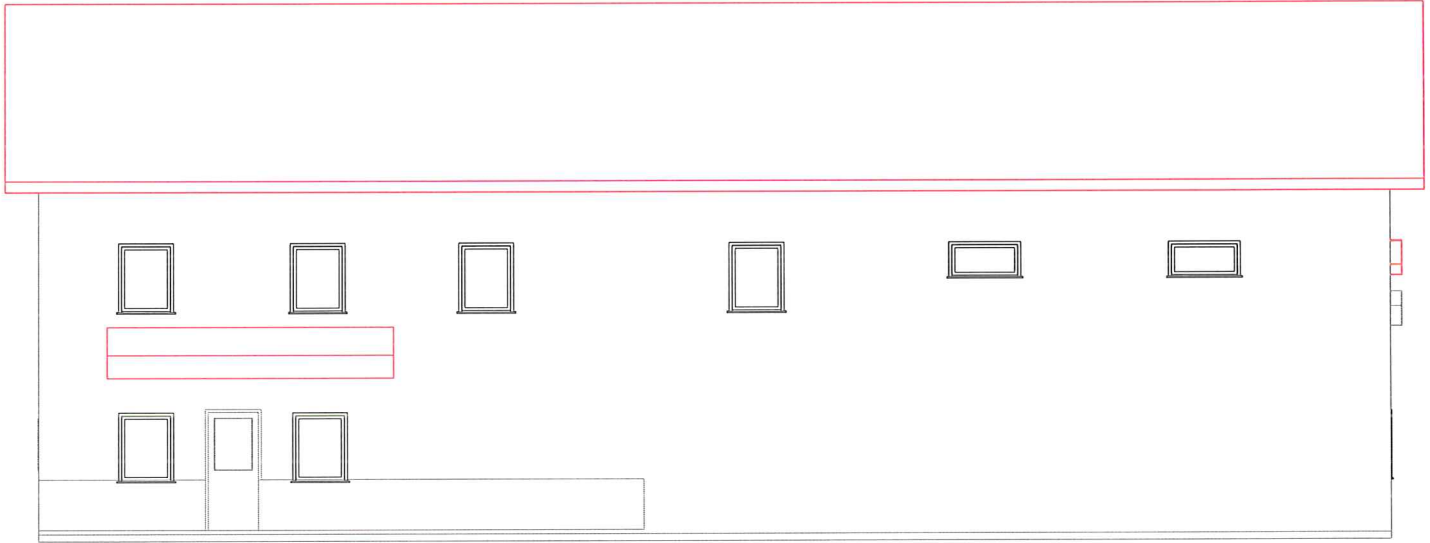

NORTH ELEVATION



WEST ELEVATION



19'-9" 80'-0"