


1/2" EXPANSION JOINT, JOINT FILLER WITH BACKER ROD AND SEALANT ADJACENT TO P.C. CONCRETE DRIVEWAY PAVEMENT, 8 INCH
 CONCRETE CURB (SPECIAL) SEE DETAIL THIS SHEET
 2 1/4"x4"x8" BRICK PAVERS, SINGLE SOLDIER COURSE ROW
 1/2" EXPANSION JOINT, JOINT FILLER WITH BACKER ROD AND SEALANT
 2 1/4"x4"x8" BRICK PAVERS, HERRINGBONE PATTERN
 (2) 2 1/4"x8"x8" BRICK PAVERS
 CONSTRUCTION JOINT, TYP. BETWEEN END OF CONCRETE CURB (SPECIAL) AND P.C. CONCRETE SIDEWALK 4 INCH, SPECIAL


STATE STREET
 P.C. CONCRETE SIDEWALK 4 INCH, SPECIAL
 PARK BENCHES, 8'
 (4) TOTAL THIS SIDE OF POCKET PARK LANDSCAPE AREA, SEE PLANTING PLAN

NOTE:
 SEE STREETSCAPE DETAILS FOR ADDITIONAL INFORMATION.

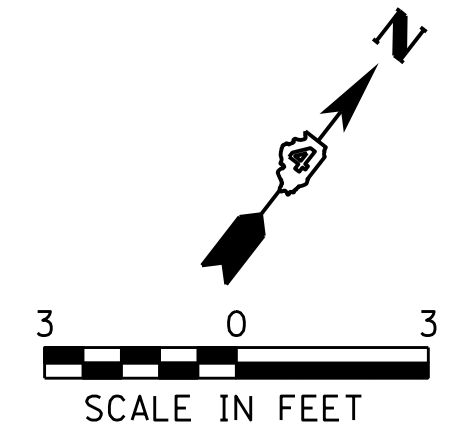

P.C. CONCRETE SIDEWALK 4 INCH, SPECIAL
 (2) 2 1/4"x8"x8" BRICK PAVERS
 1/2" EXPANSION JOINT, JOINT FILLER WITH BACKER ROD AND SEALANT
 CONSTRUCTION JOINT, TYP. BETWEEN END OF CONCRETE CURB (SPECIAL) AND P.C. CONCRETE SIDEWALK 4 INCH, SPECIAL
 CONCRETE CURB (SPECIAL) SEE DETAIL THIS SHEET
 LANDSCAPE AREA, SEE PLANTING PLAN
 INTERSECTION BRICK PAVER INLAY, 4' MEDALLION SEE DETAIL 23

1/2" EXPANSION JOINT, JOINT FILLER WITH BACKER ROD AND SEALANT
 JOINT FILLER WITH SEALANT AND BACKER ROD
 CONCRETE CURB (SPECIAL)

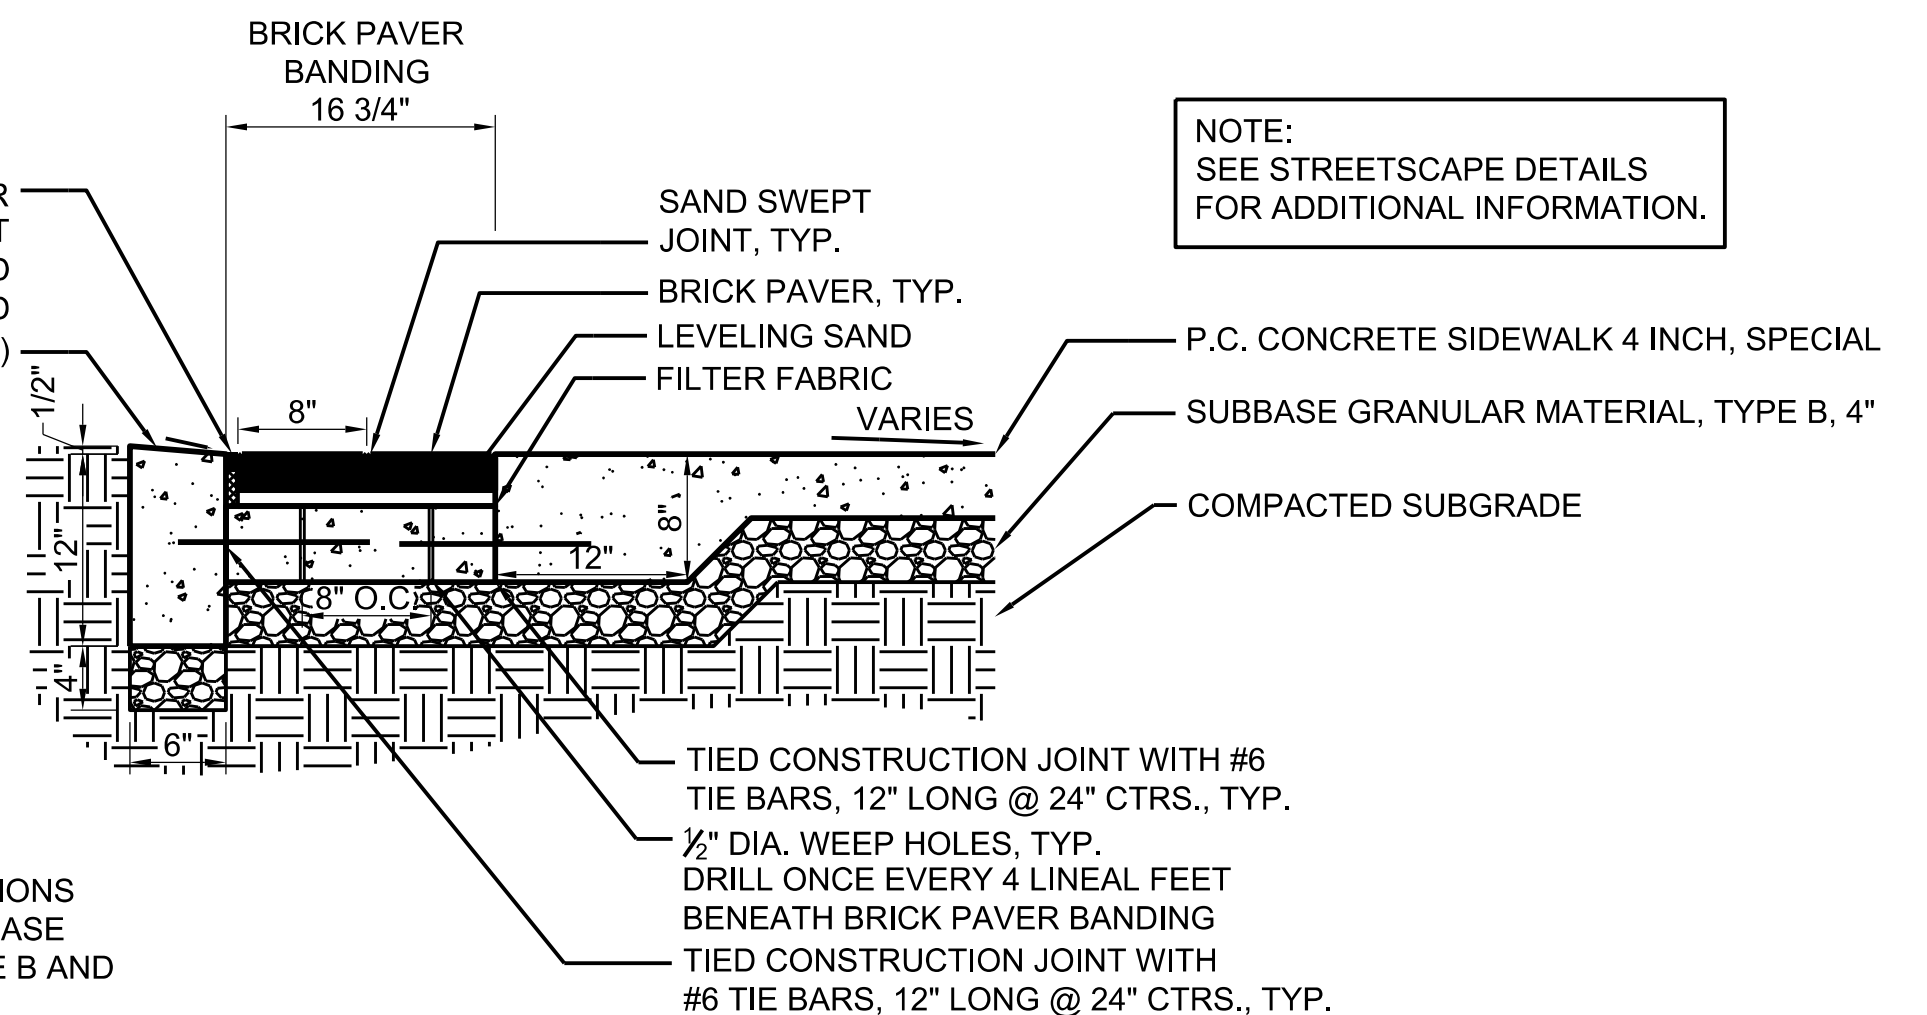

NOTE:
 SEE STREETSCAPE DETAILS FOR ADDITIONAL INFORMATION.

NOTES:
 1. REFER TO SPECIAL PROVISIONS FOR COMPACTION OF SUBBASE GRANULAR MATERIAL, TYPE B AND SUBGRADE.

38 Concrete Curb (Special) Detail
 Scale: 1"=1'-0"

TRASH RECEPTACLES

STATUE LOCATION

CONTROL JOINT, TYP.
 CONCRETE CURB (SPECIAL) SEE DETAIL THIS SHEET
 CONTROL JOINT, TYP.
 INTERSECTION BRICK PAVER INLAY, 4' MEDALLION SEE DETAIL 23
 P.C. CONCRETE SIDEWALK 4 INCH, SPECIAL
 PARK BENCHES, 6'
 (4) TOTAL THIS SIDE OF POCKET PARK
 2 1/4"x4"x8" BRICK PAVERS, HERRINGBONE PATTERN
 (2) 2 1/4"x8"x8" BRICK PAVERS
 2 1/4"x4"x8" BRICK PAVERS, SINGLE SOLDIER COURSE ROW
 1/2" EXPANSION JOINT, JOINT FILLER WITH BACKER ROD AND SEALANT

LANDSCAPE AREA, SEE PLANTING PLAN

(2) 2 1/4"x8"x8" BRICK PAVERS
 P.C. CONCRETE SIDEWALK 4 INCH, SPECIAL

1/2" EXPANSION JOINT, JOINT FILLER WITH BACKER ROD AND SEALANT
 TOP OF CONCRETE STRUCTURE (SPECIAL)
 LANDSCAPE AREA, SEE PLANTING PLAN
 NON-STANDARD PLANTER BOX

P.C. CONCRETE SIDEWALK 4 INCH, SPECIAL
 3/4" EXPANSION JOINT, JOINT FILLER WITH BACKER ROD AND SEALANT
 2 1/4"x4"x8" BRICK PAVERS, HERRINGBONE PATTERN
 2 1/4"x4"x8" BRICK PAVERS, SINGLE SOLDIER COURSE ROW
 P.C. CONCRETE SIDEWALK 4 INCH, SPECIAL

TOP OF CONCRETE STRUCTURE (SPECIAL)
 1/2" EXPANSION JOINT, JOINT FILLER WITH BACKER ROD AND SEALANT
 2 1/4"x4"x8" BRICK PAVERS, DOUBLE SOLDIER COURSE
 3/4" EXPANSION JOINT, JOINT FILLER WITH BACKER ROD AND SEALANT

WASHINGTON STREET

37 Washington Street and State Street Intersection Pocket Park
 Scale: 1"=3'-0"

FILE NAME =
 \$FILEL\$

USER NAME = \$USER\$
 PLOT SCALE = \$SCALE\$
 PLOT DATE = \$DATE\$

DESIGNED - ALW
 DRAWN - ALW
 CHECKED - BAB
 DATE - \$DATE1\$

REVISED - \$REVDAT1\$
 REVISED - \$REVDAT2\$
 REVISED - \$REVDAT3\$
 REVISED - \$REVDAT4\$

**STATE OF ILLINOIS
 DEPARTMENT OF TRANSPORTATION**

**WASHINGTON STREET
 STREETSCAPE DETAILS**

SCALE: N.T.S. SHEET NO. OF SHEETS STA. \$STA1\$ TO STA. \$STA2\$

F.A.P. RTE.	SECTION	COUNTY	TOTAL SHEETS	SHEET NO.
64	\$SECT\$	PEORIA	\$STOT\$	\$SNUM\$
CONTRACT NO. \$CNTRC\$			ILLINOIS FED. AID PROJECT	

Farnsworth GROUP
 7707 N. RINGVILLE AVE, SUITE 100
 PEORIA, ILLINOIS 61614
 (309) 689-9888 / (309) 689-9820 Fax
 www.f-w.com