


L:\Peoria\006001\Draw\exhibit\PEIN\Project Map.dgn
10/10/2011

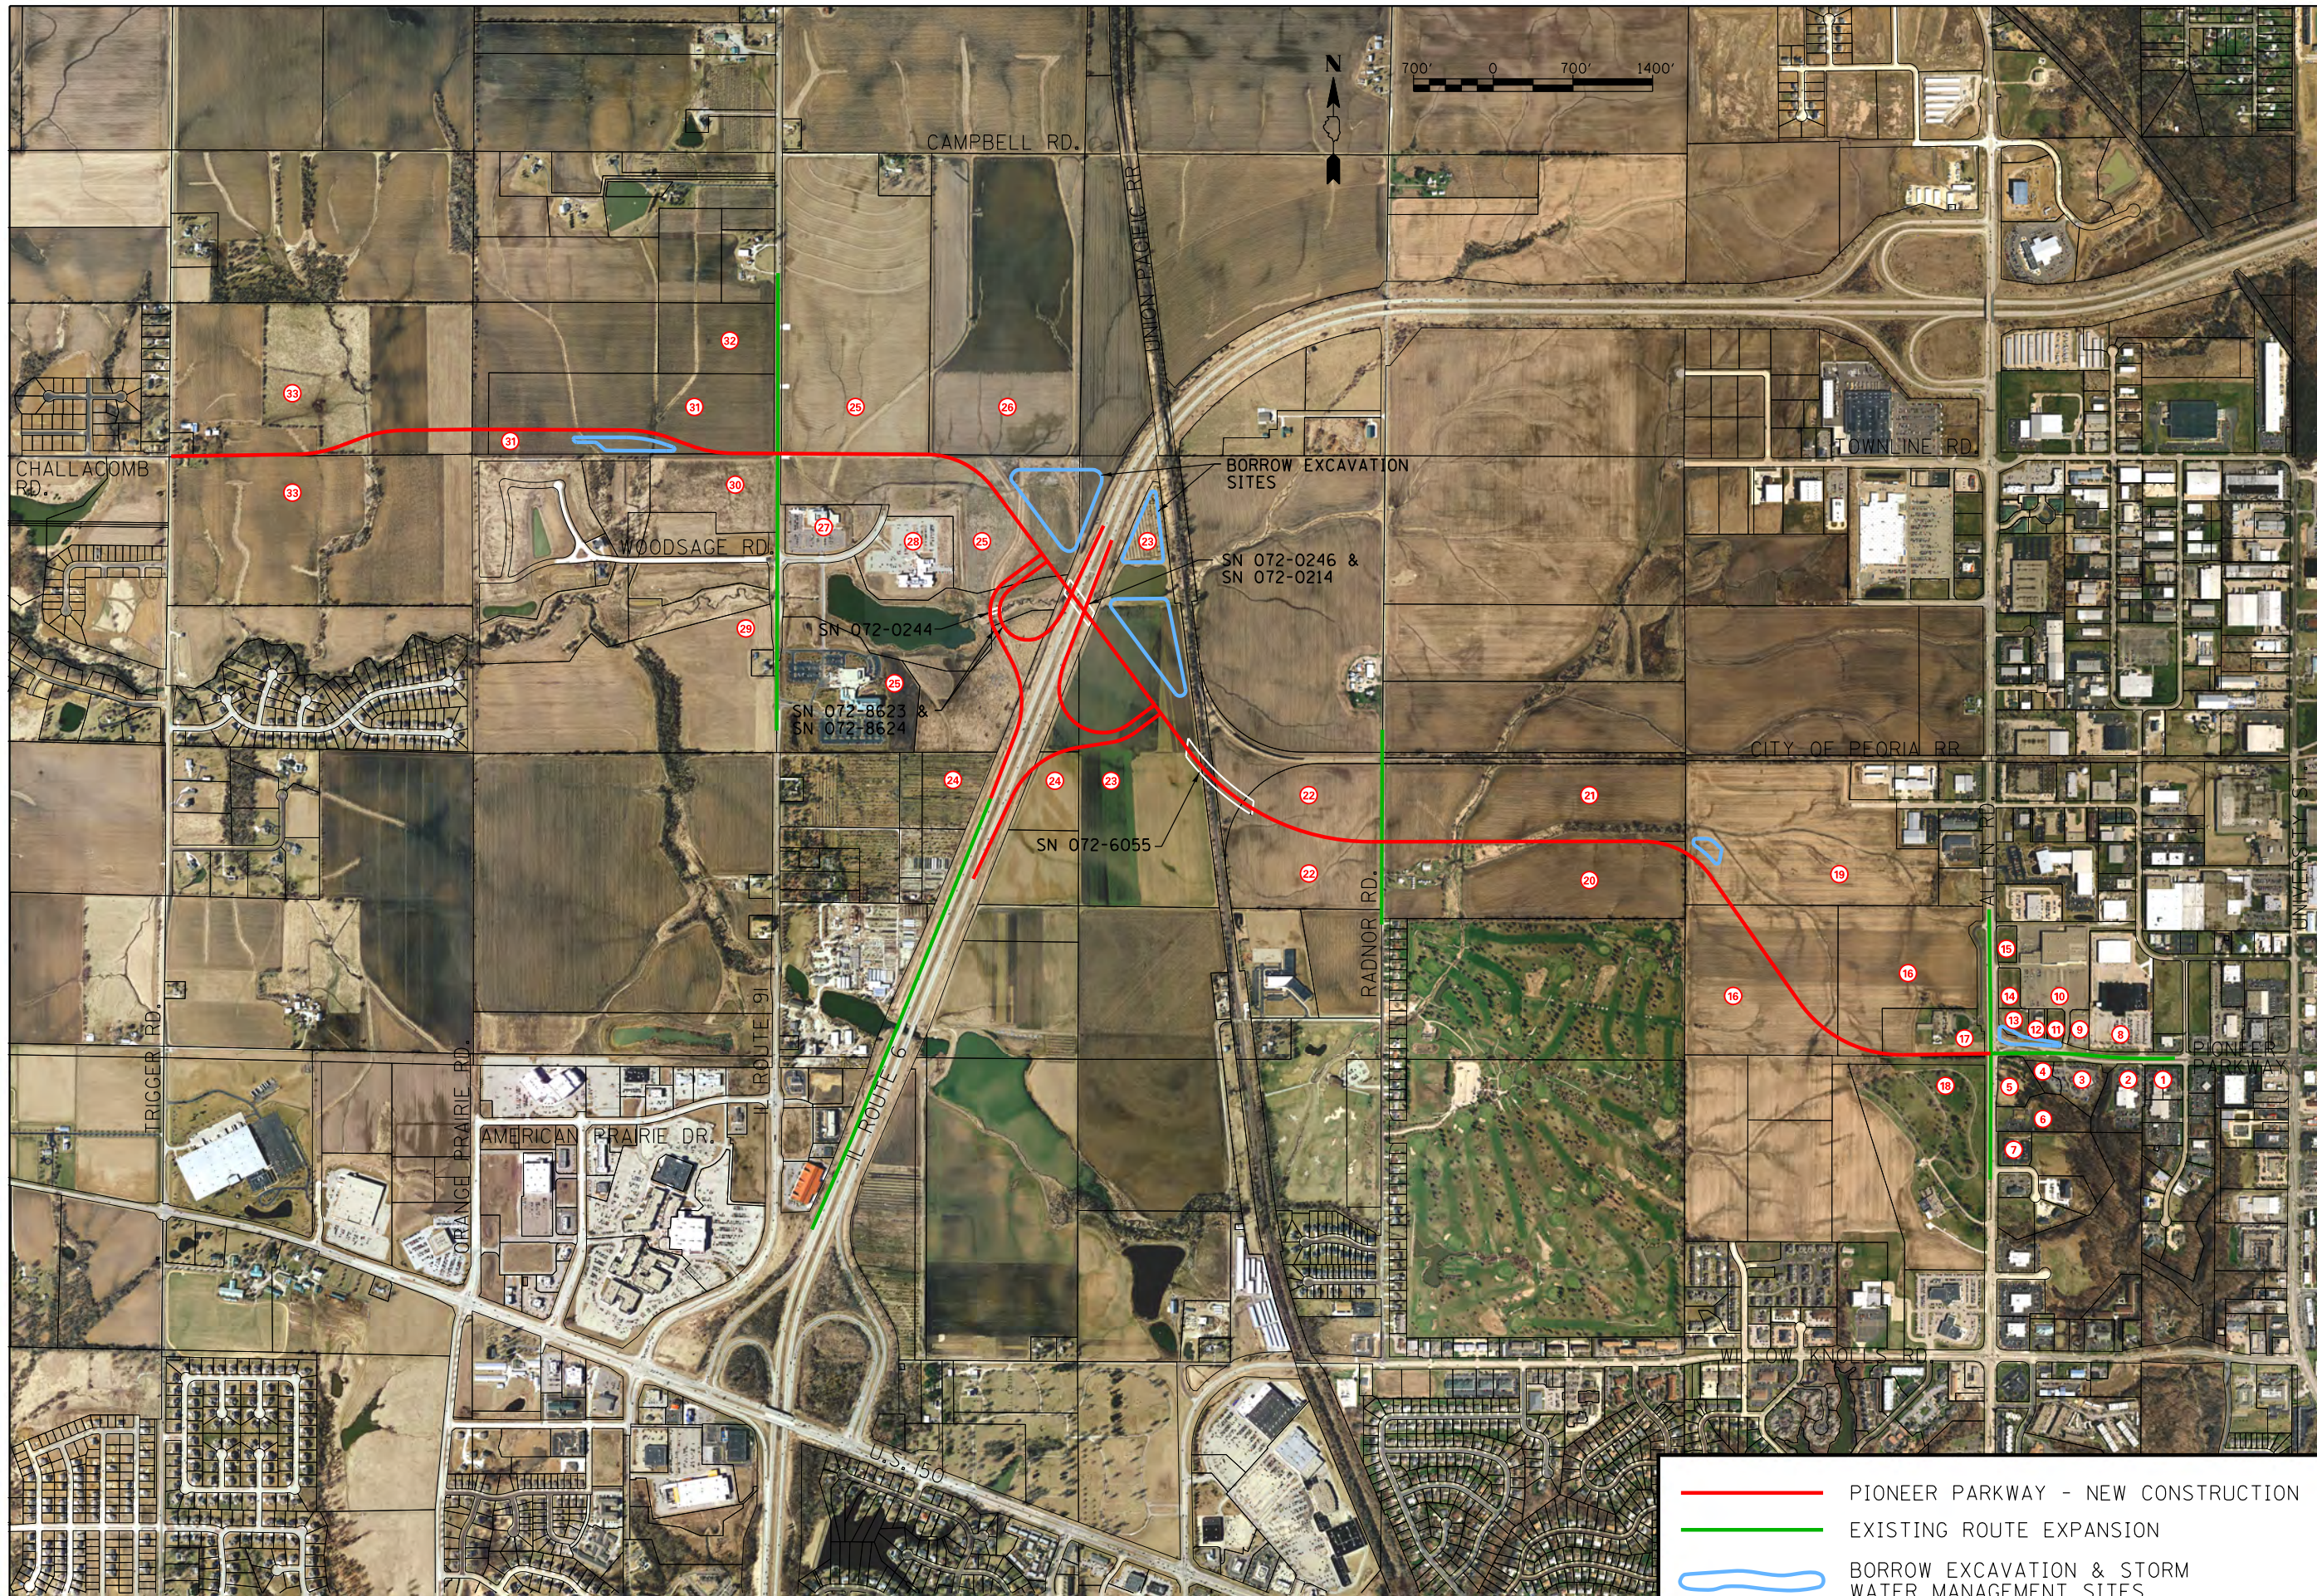

PATH:
FILE:
UPDATE BY:
SURVEY BOOK #
XREF DGN:
XREF DGN:
DATE:

REVISIONS		
NUMBER	BY	DATE

**CITY OF PEORIA
PIONEER PARKWAY EXTENSION
PROJECT MAP**

CMT
CRAWFORD, MURPHY & TILLY, INC.
CONSULTING ENGINEERS
©Copyright CMT, Inc.

DESIGN BY:	RMM
DRAWN BY:	RJE
CHECKED BY:	EJH
APPROVED BY:	EJH
DATE:	OCTOBER 2011
JOB No:	00060-01-11

- PIONEER PARKWAY - NEW CONSTRUCTION
- EXISTING ROUTE EXPANSION
- ⬭ BORROW EXCAVATION & STORM WATER MANAGEMENT SITES
- ① PROPERTY RIGHT OF WAY PARCEL