


\\projects\000606\Drawings\1817\PEIR\Project Map.dgn
10/27/2011

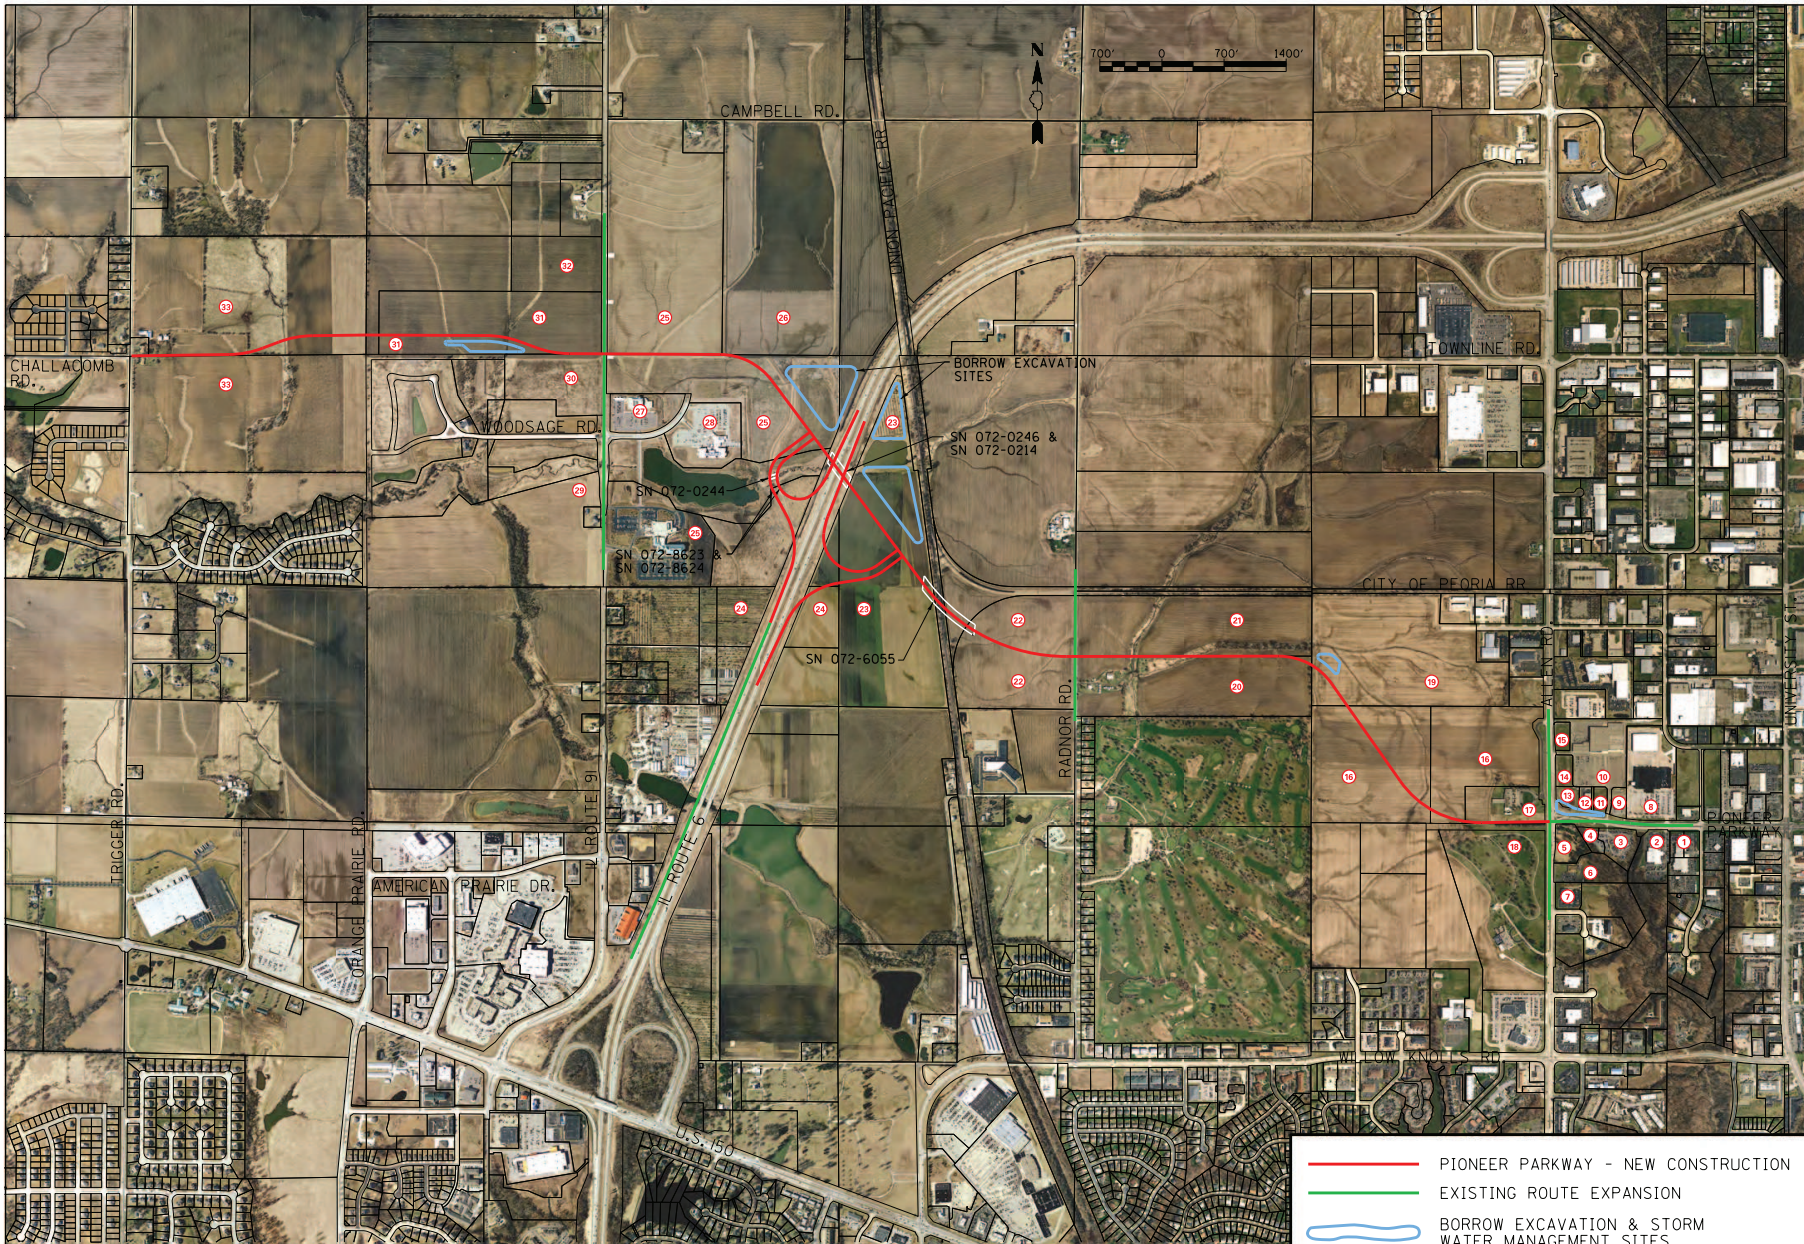

- PIONEER PARKWAY - NEW CONSTRUCTION
- EXISTING ROUTE EXPANSION
- ~ BORROW EXCAVATION & STORM WATER MANAGEMENT SITES
- ① PROPERTY RIGHT OF WAY PARCEL

PATH:
 FILE:
 UPDATE BY:
 SURVEY BOOK:
 XREF DGN:
 XREF DGN:
 DATE:

REVISIONS		
NUMBER	BY	DATE

CITY OF PEORIA
PIONEER PARKWAY EXTENSION
PROJECT MAP



DESIGN BY:	RMM
DRAWN BY:	RJE
CHECKED BY:	EJH
APPROVED BY:	EJH
DATE:	OCTOBER 2011
JOB No:	00060-01-11

EXHIBIT 1

SHEET	OF	SHEET
-------	----	-------