



LEFT SIDE ELEVATION 1/4" = 1'-0" A

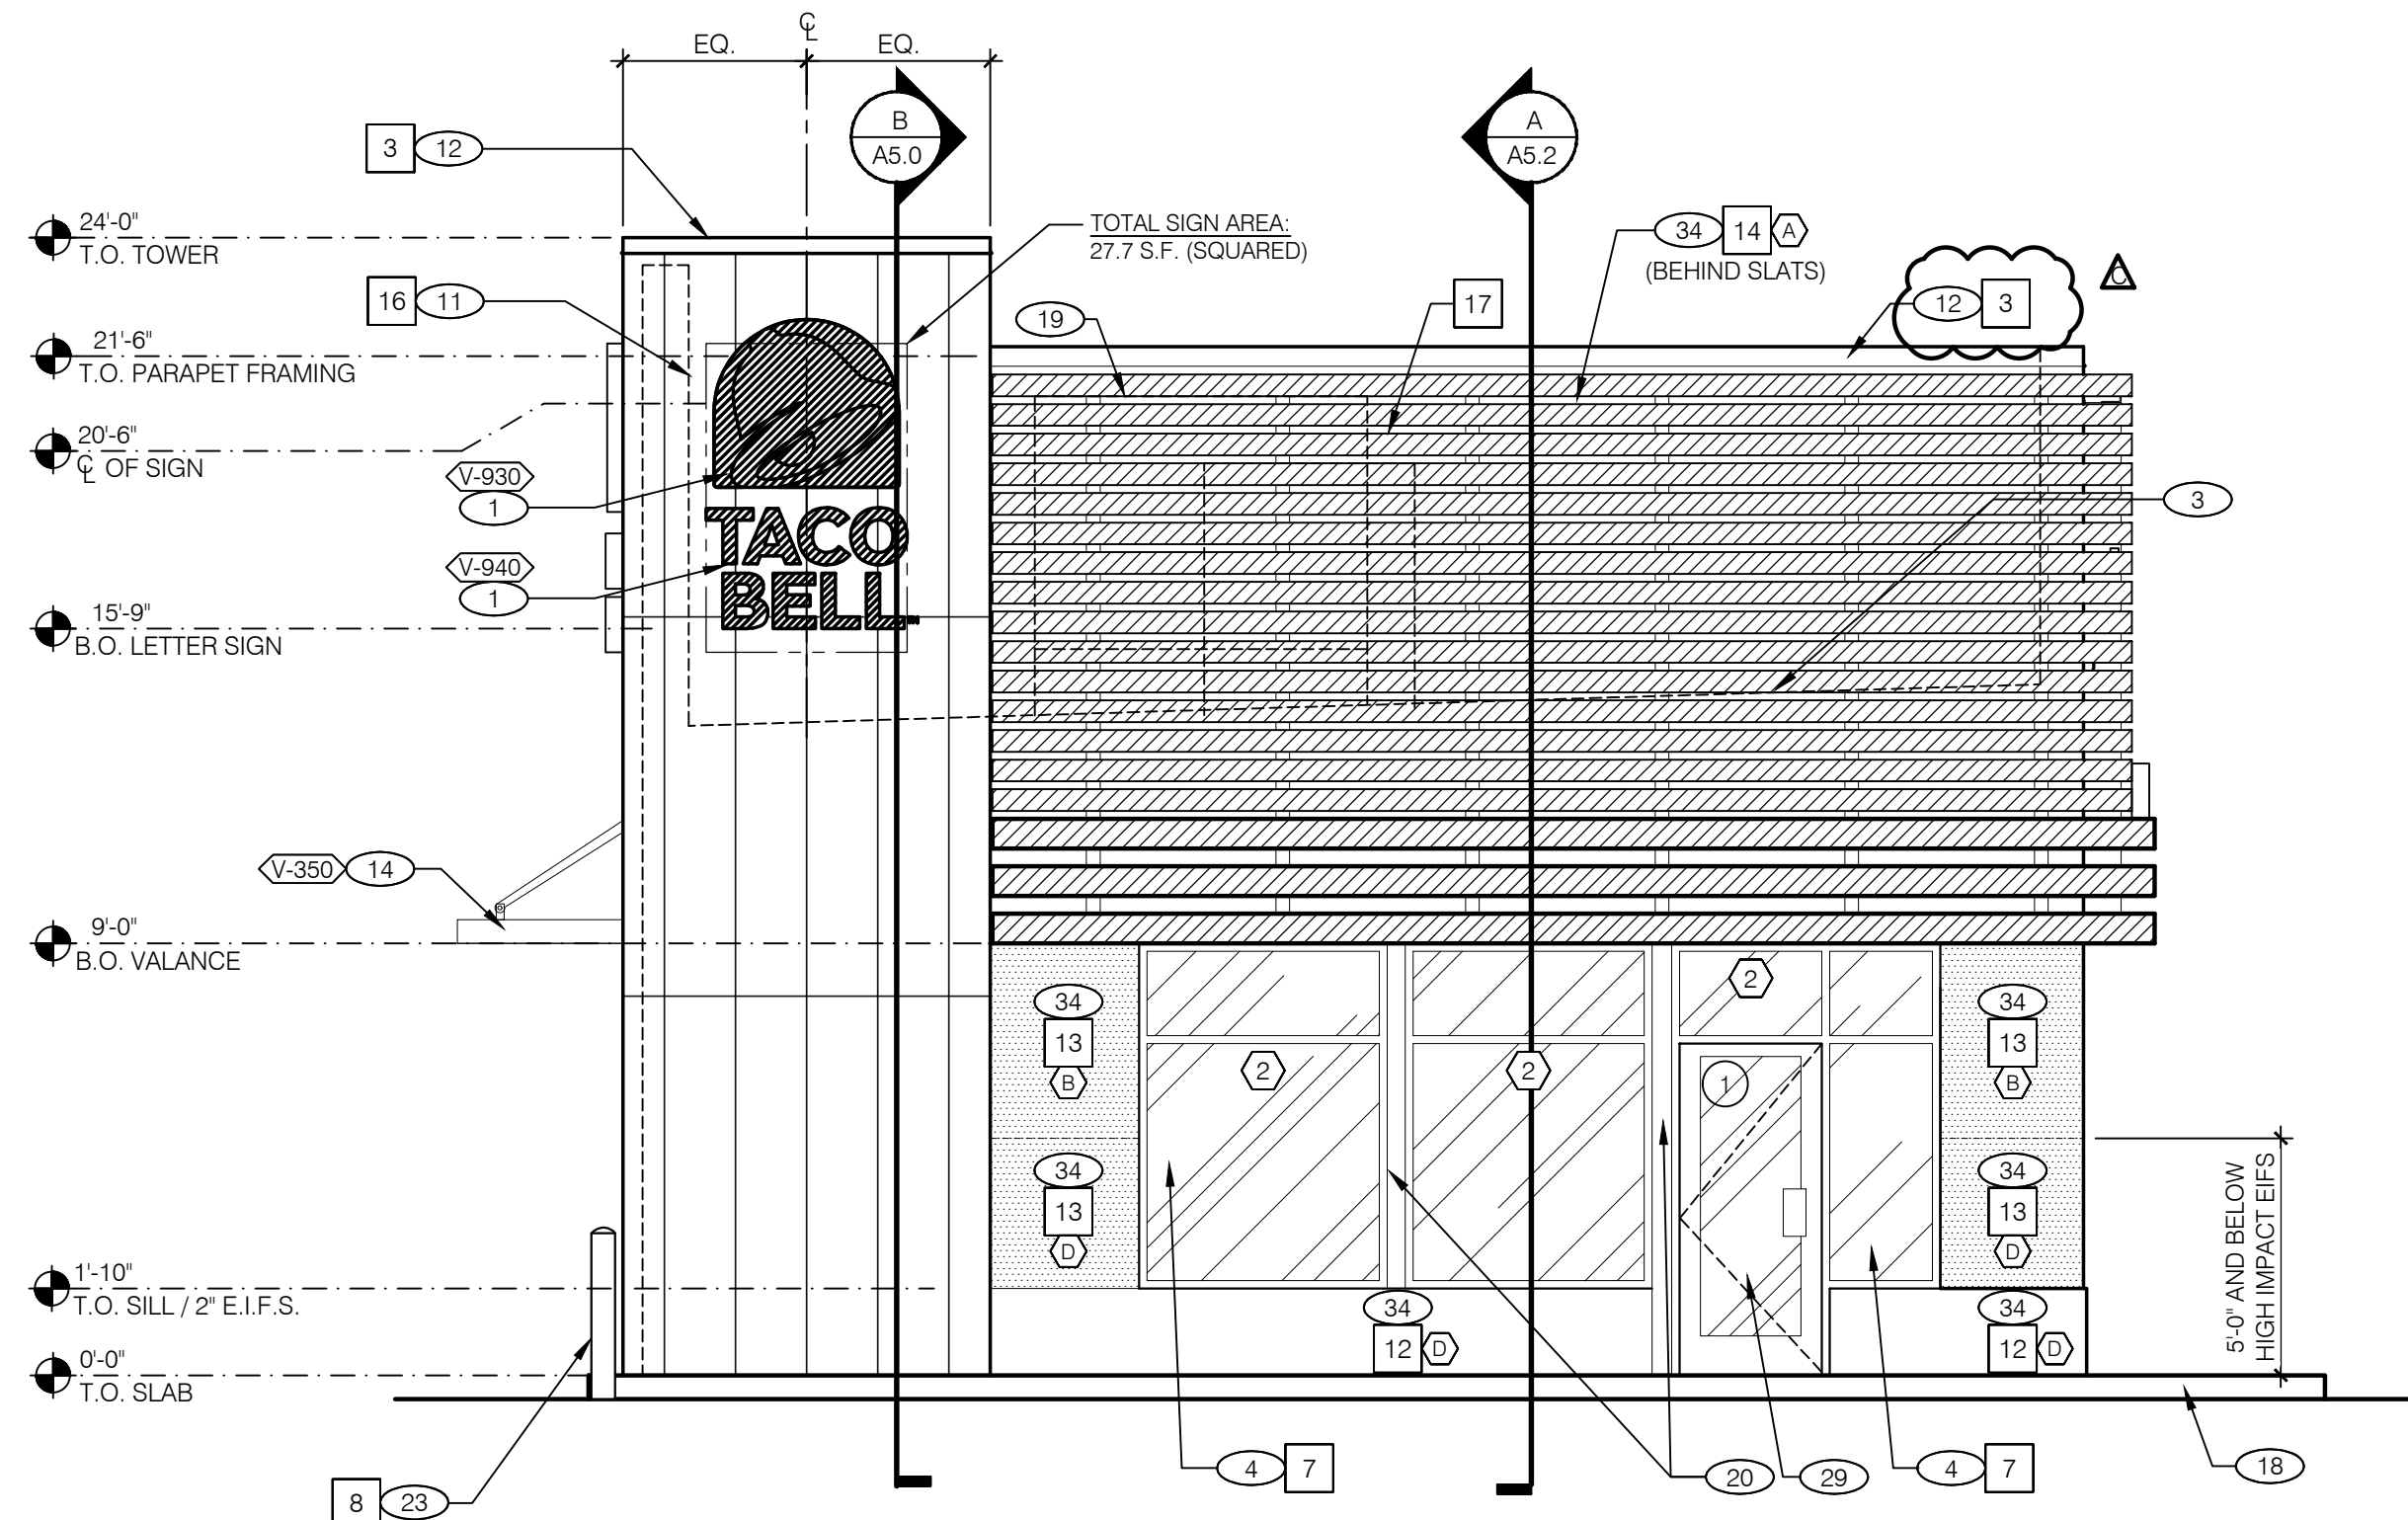

FRONT ELEVATION 1/4" = 1'-0" C

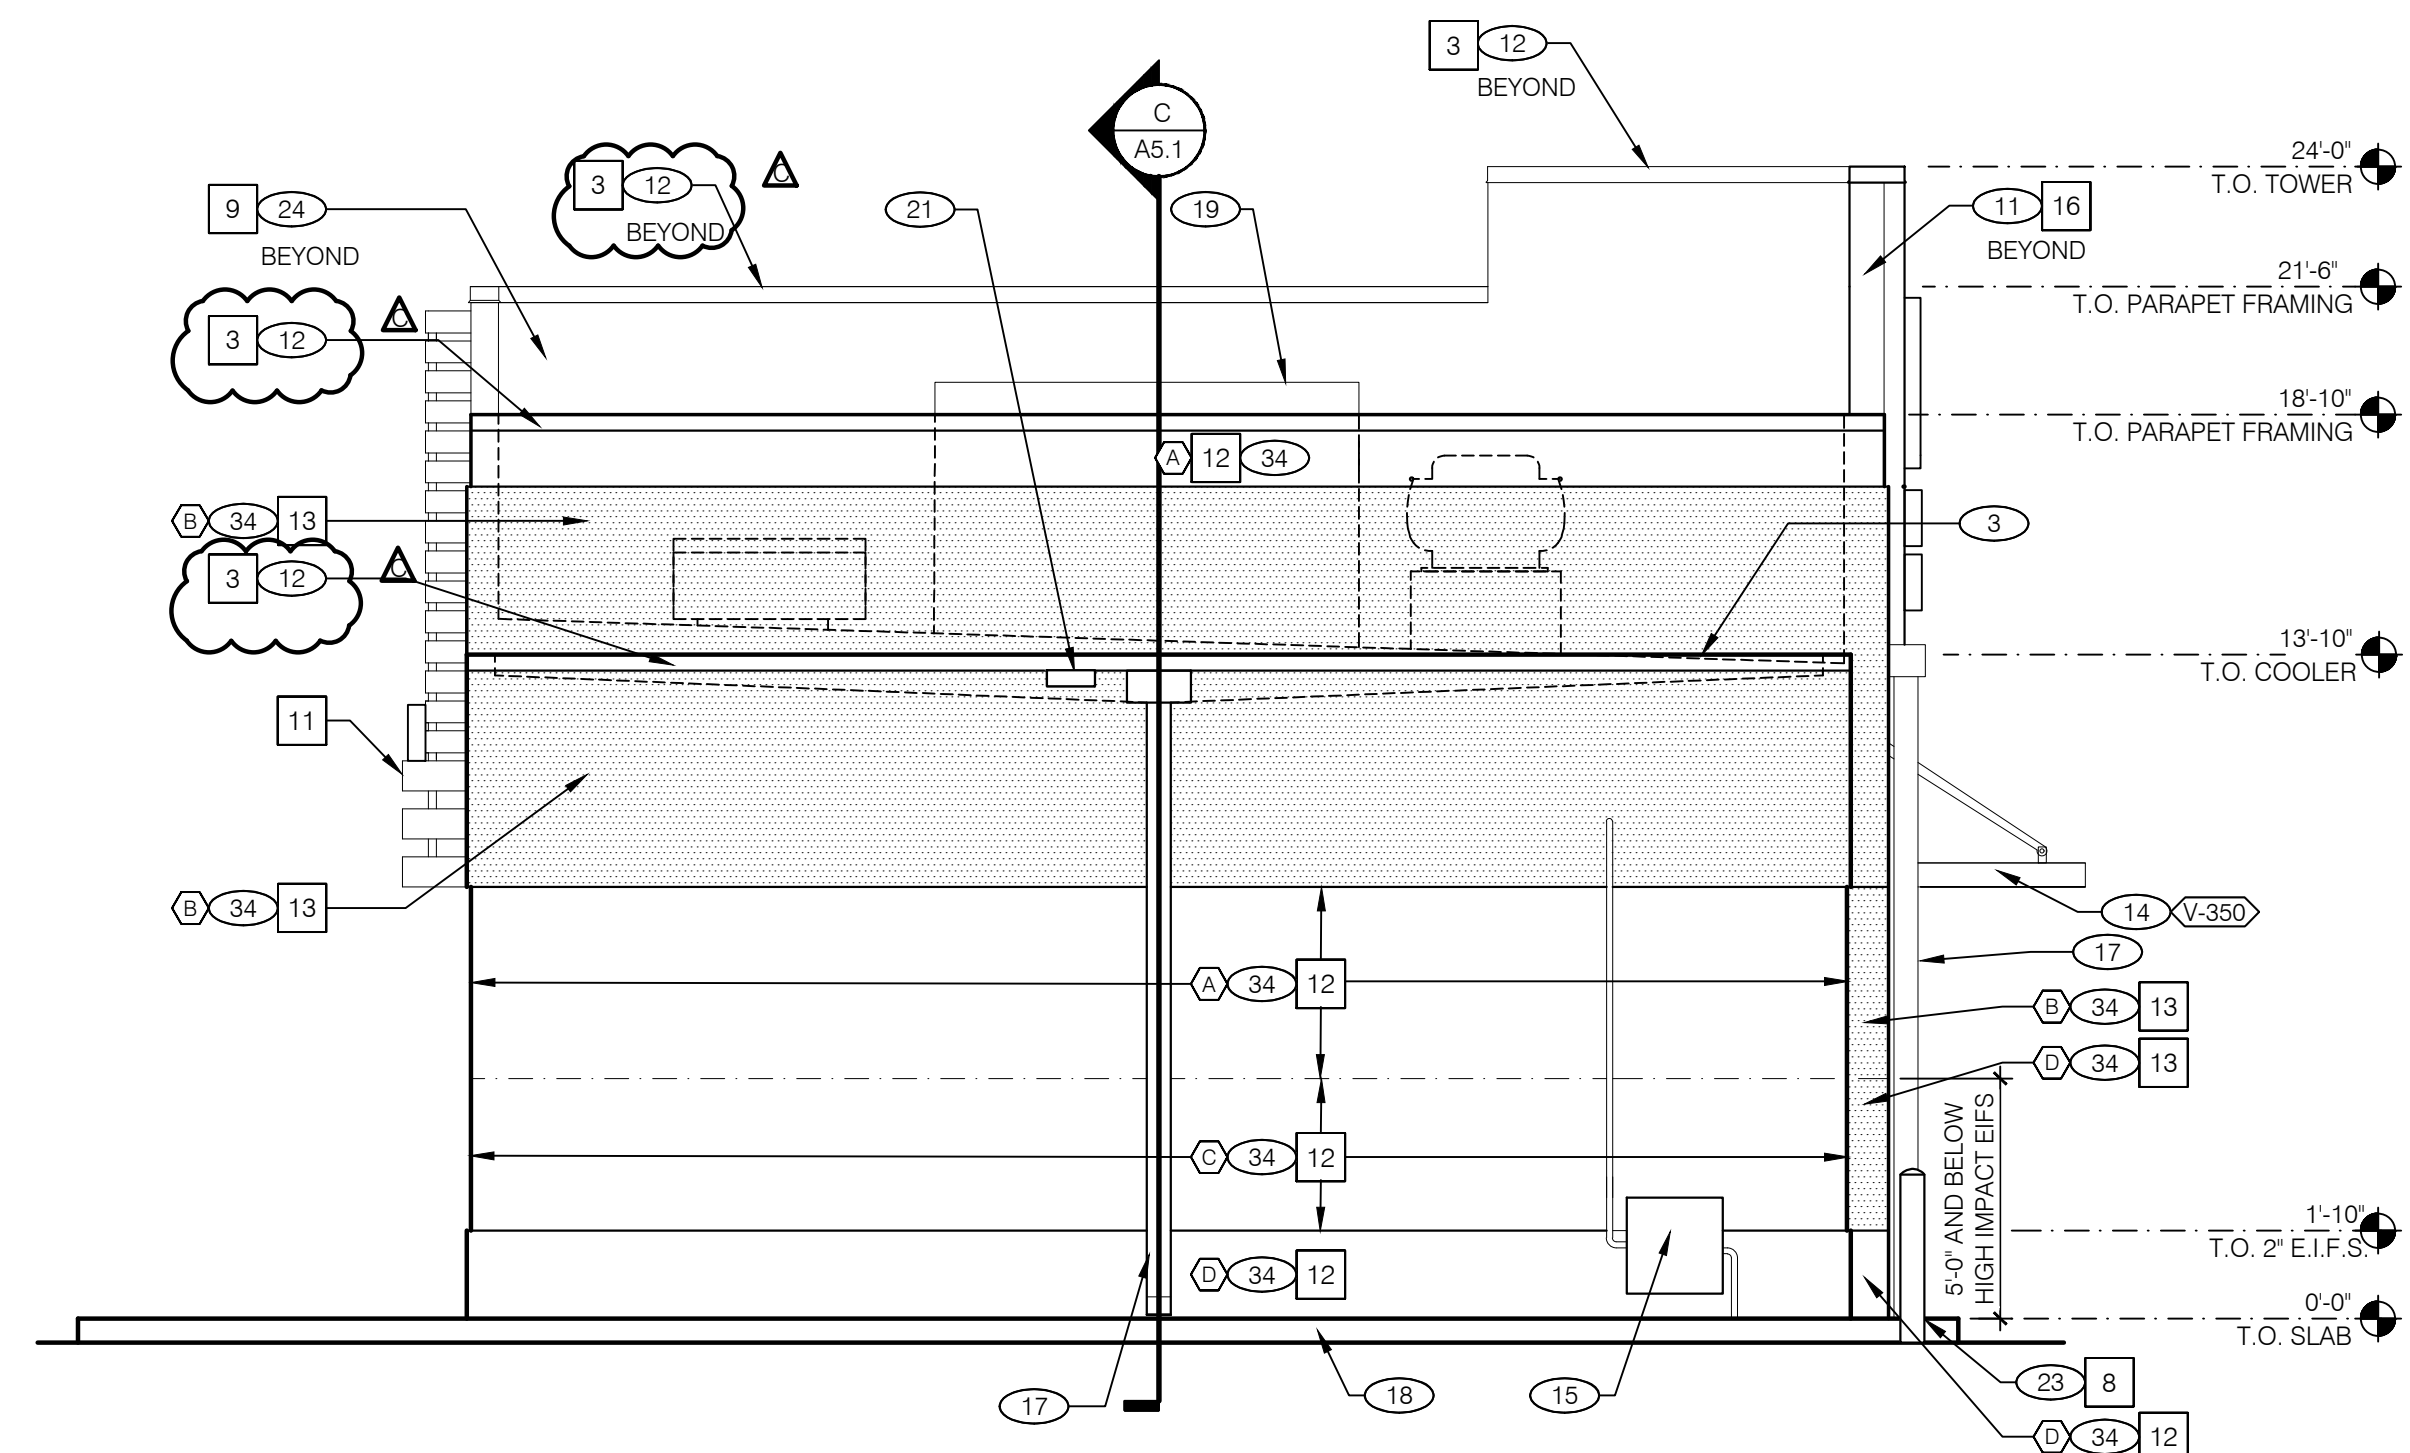

REAR ELEVATION 1/4" = 1'-0" B

△	REVISION B'	DEC16
△	REVISION C	MAR17
△		
△		
△		
△		
△		
△		
△		
△		
△		
△		
△		
△		
△		

CONTRACT DATE: XX.XX.XX
 BUILDING TYPE: EXPLORER LITE LG
 PLAN VERSION: DECEMBER 2016
 SITE NUMBER: XXX-XXX
 STORE NUMBER: XXXXX

TACO BELL
 123 MAIN STREET
 ANYTOWN, USA 98765



EXTERIOR ELEVATIONS

A4.1A

REMOVE DOCUMENTS ARE PROVIDED AS A CONSTRUCTION DOCUMENTS TEMPLATE FOR THIS BUILDING TYPE. THESE DOCUMENTS HAVE BEEN REVIEWED AND ADAPTED BY A LICENSED ARCHITECT AND DO NOT NECESSARILY MEET ALL STATE AND LOCAL JURISDICTIONAL REQUIREMENTS FOR THESE SPECIFIC PROJECTS. MODIFICATIONS THAT CHANGE THE ORIGINAL INTENT OF THE ORIGINAL OPERATIONS MUST BE APPROVED BY THE ARCHITECT AND THE REGIONAL ARCHITECTURAL PARTNER (R.A.P.) PRIOR TO CONSTRUCTION.

