

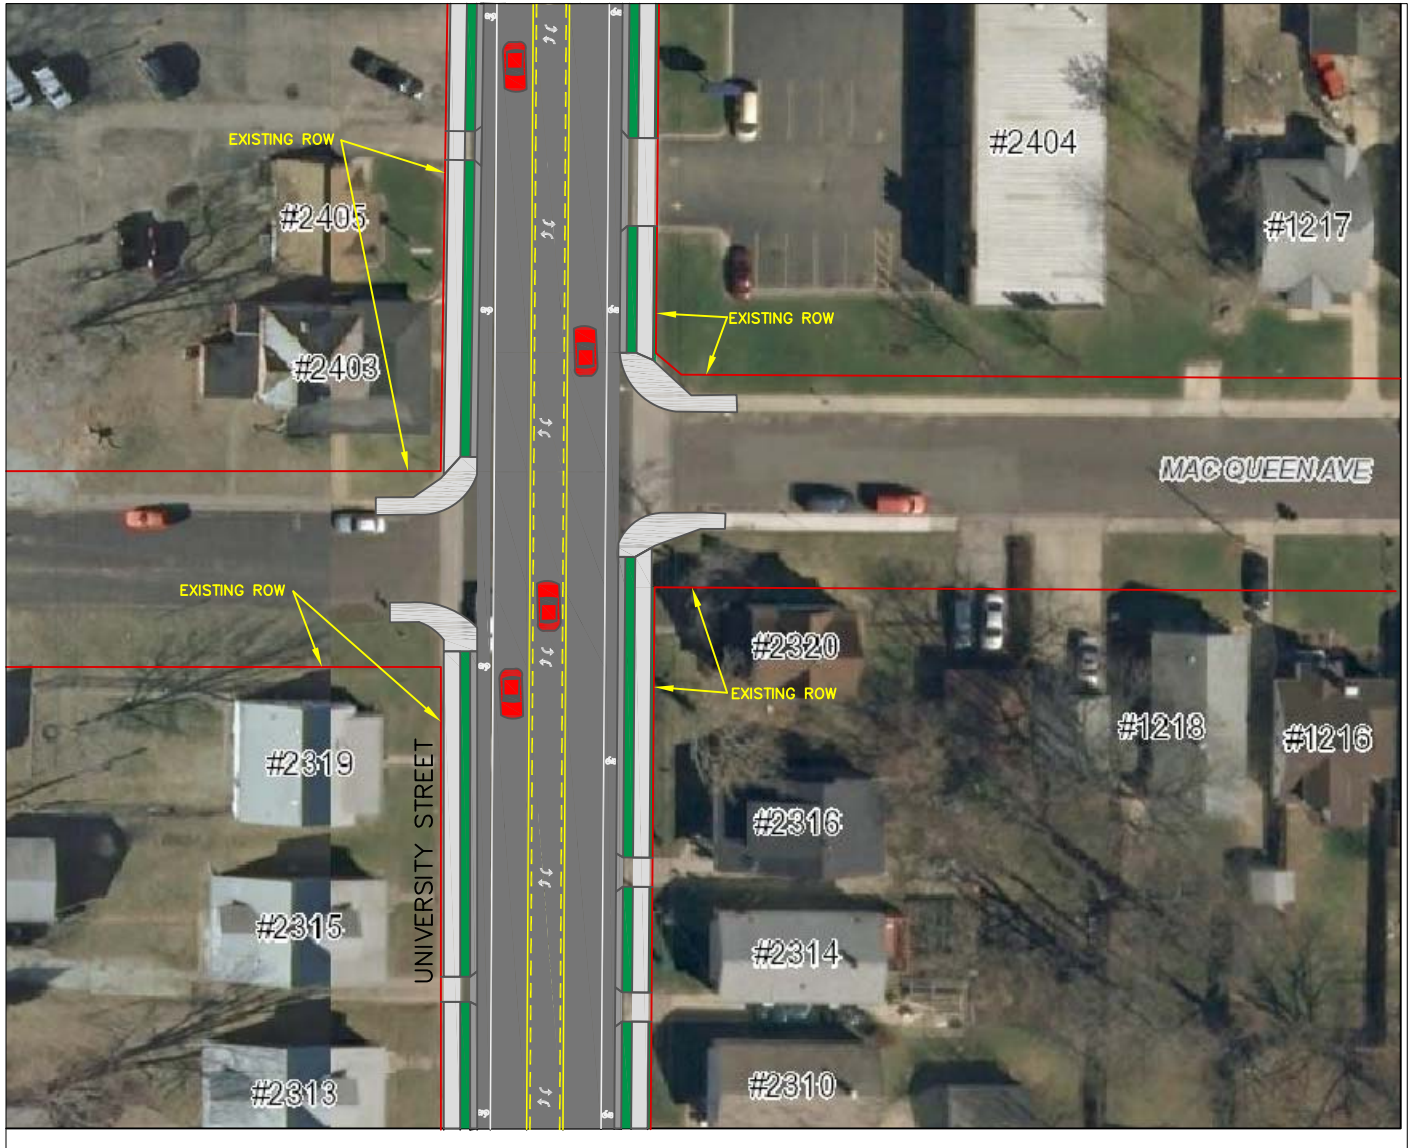




FIGURE 3: PROPOSED 3-LANE SECTION, REQUIRES 63' ROW

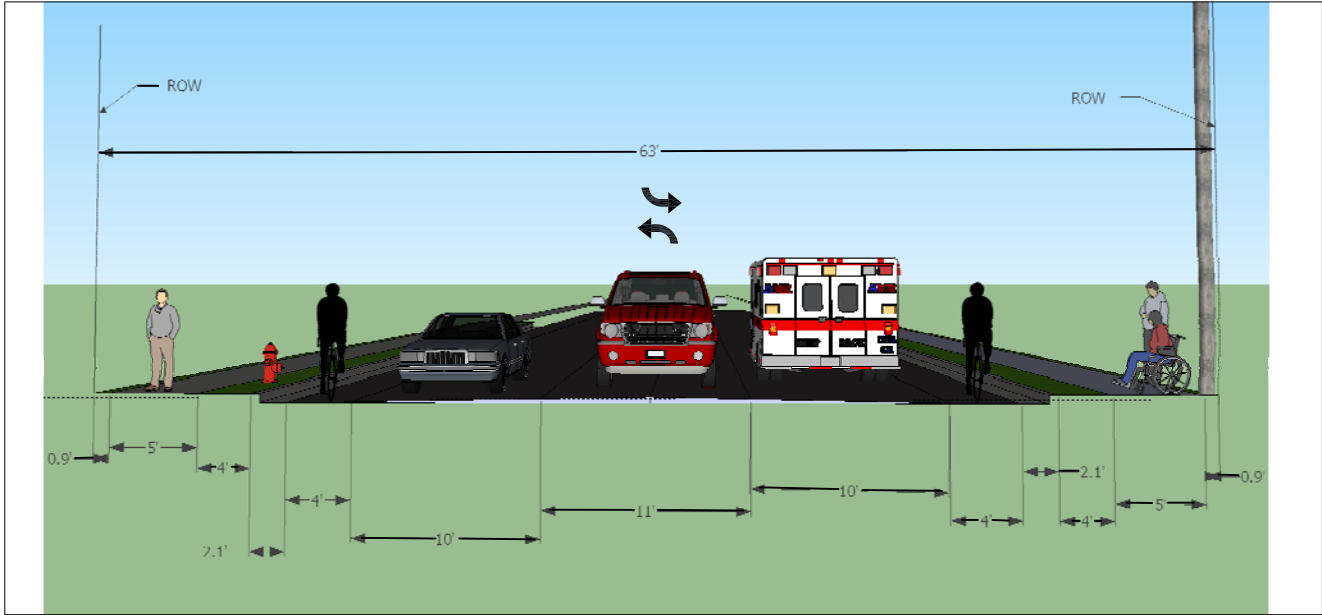

SCALE: 1" = 60'

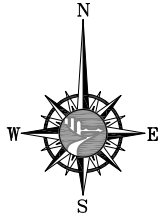