
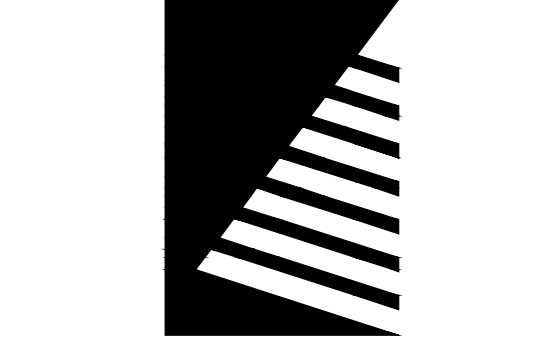


PLANT SCHEDULE

TREES	QTY	BOTANICAL NAME	COMMON NAME	SIZE
CEL CHI	1	Celtis occidentalis 'Chicagoland'	Common Hackberry	2.5" Cal
NYS SYL	1	Nyssa sylvatica	Sour Gum	2.5" Cal
QUE ELL	1	Quercus ellipsoidalis	Northern Pine Oak	2.5" Cal
TIL STE	1	Tilia tomentosa 'Sterling'	Sterling Silver Linden	2.5" Cal
SHRUBS	QTY	BOTANICAL NAME	COMMON NAME	SIZE
SPI WAT	6	Spiraea japonica 'Anthony Waterer'	Japanese Spirea	24" Tall
SYR MEY	8	Syringa meyeri 'Palibin'	Dwarf Korean Lilac	24" Tall
TAX HIC	48	Taxus x media 'Hicksii'	Hicks Yew	24" Tall

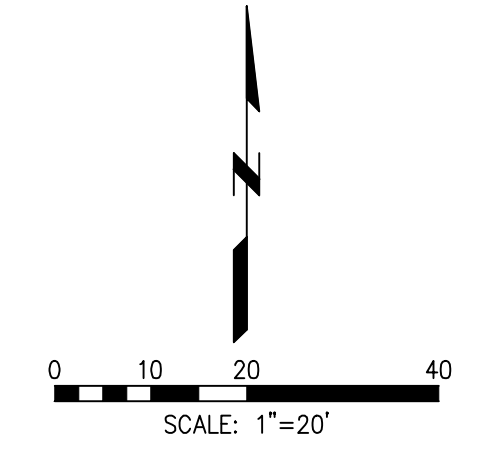

Farnsworth GROUP

7707 N. KNOXVILLE AVE, SUITE 100
 PEORIA, ILLINOIS 61614
 (309) 689-9888 / info@f-w.com

www.f-w.com
 Engineers | Architects | Surveyors | Scientists

ISSUE:
 # Date: Description:


CITY OF PEORIA REQUIRED PLANTINGS

PARKING LOT POINTS
 25 PARKING STALLS REQUIRE 25 POINTS IN PLANTING MATERIAL
 2 TREES PROVIDED AT 40 POINTS.

FRONT YARD POINTS
 148' OF STREET FRONTAGE
 REQUIRES 37 POINTS IN SHRUBS AND 37 POINTS IN TREES.

14 SHRUBS ARE PROVIDED FOR 42 POINTS.
 2 TREES ARE PROVIDED FOR 40 POINTS..

Note:
 Contractor shall be responsible for repairing any damage to existing turf during construction. Repairs shall be made by sodding per specifications.

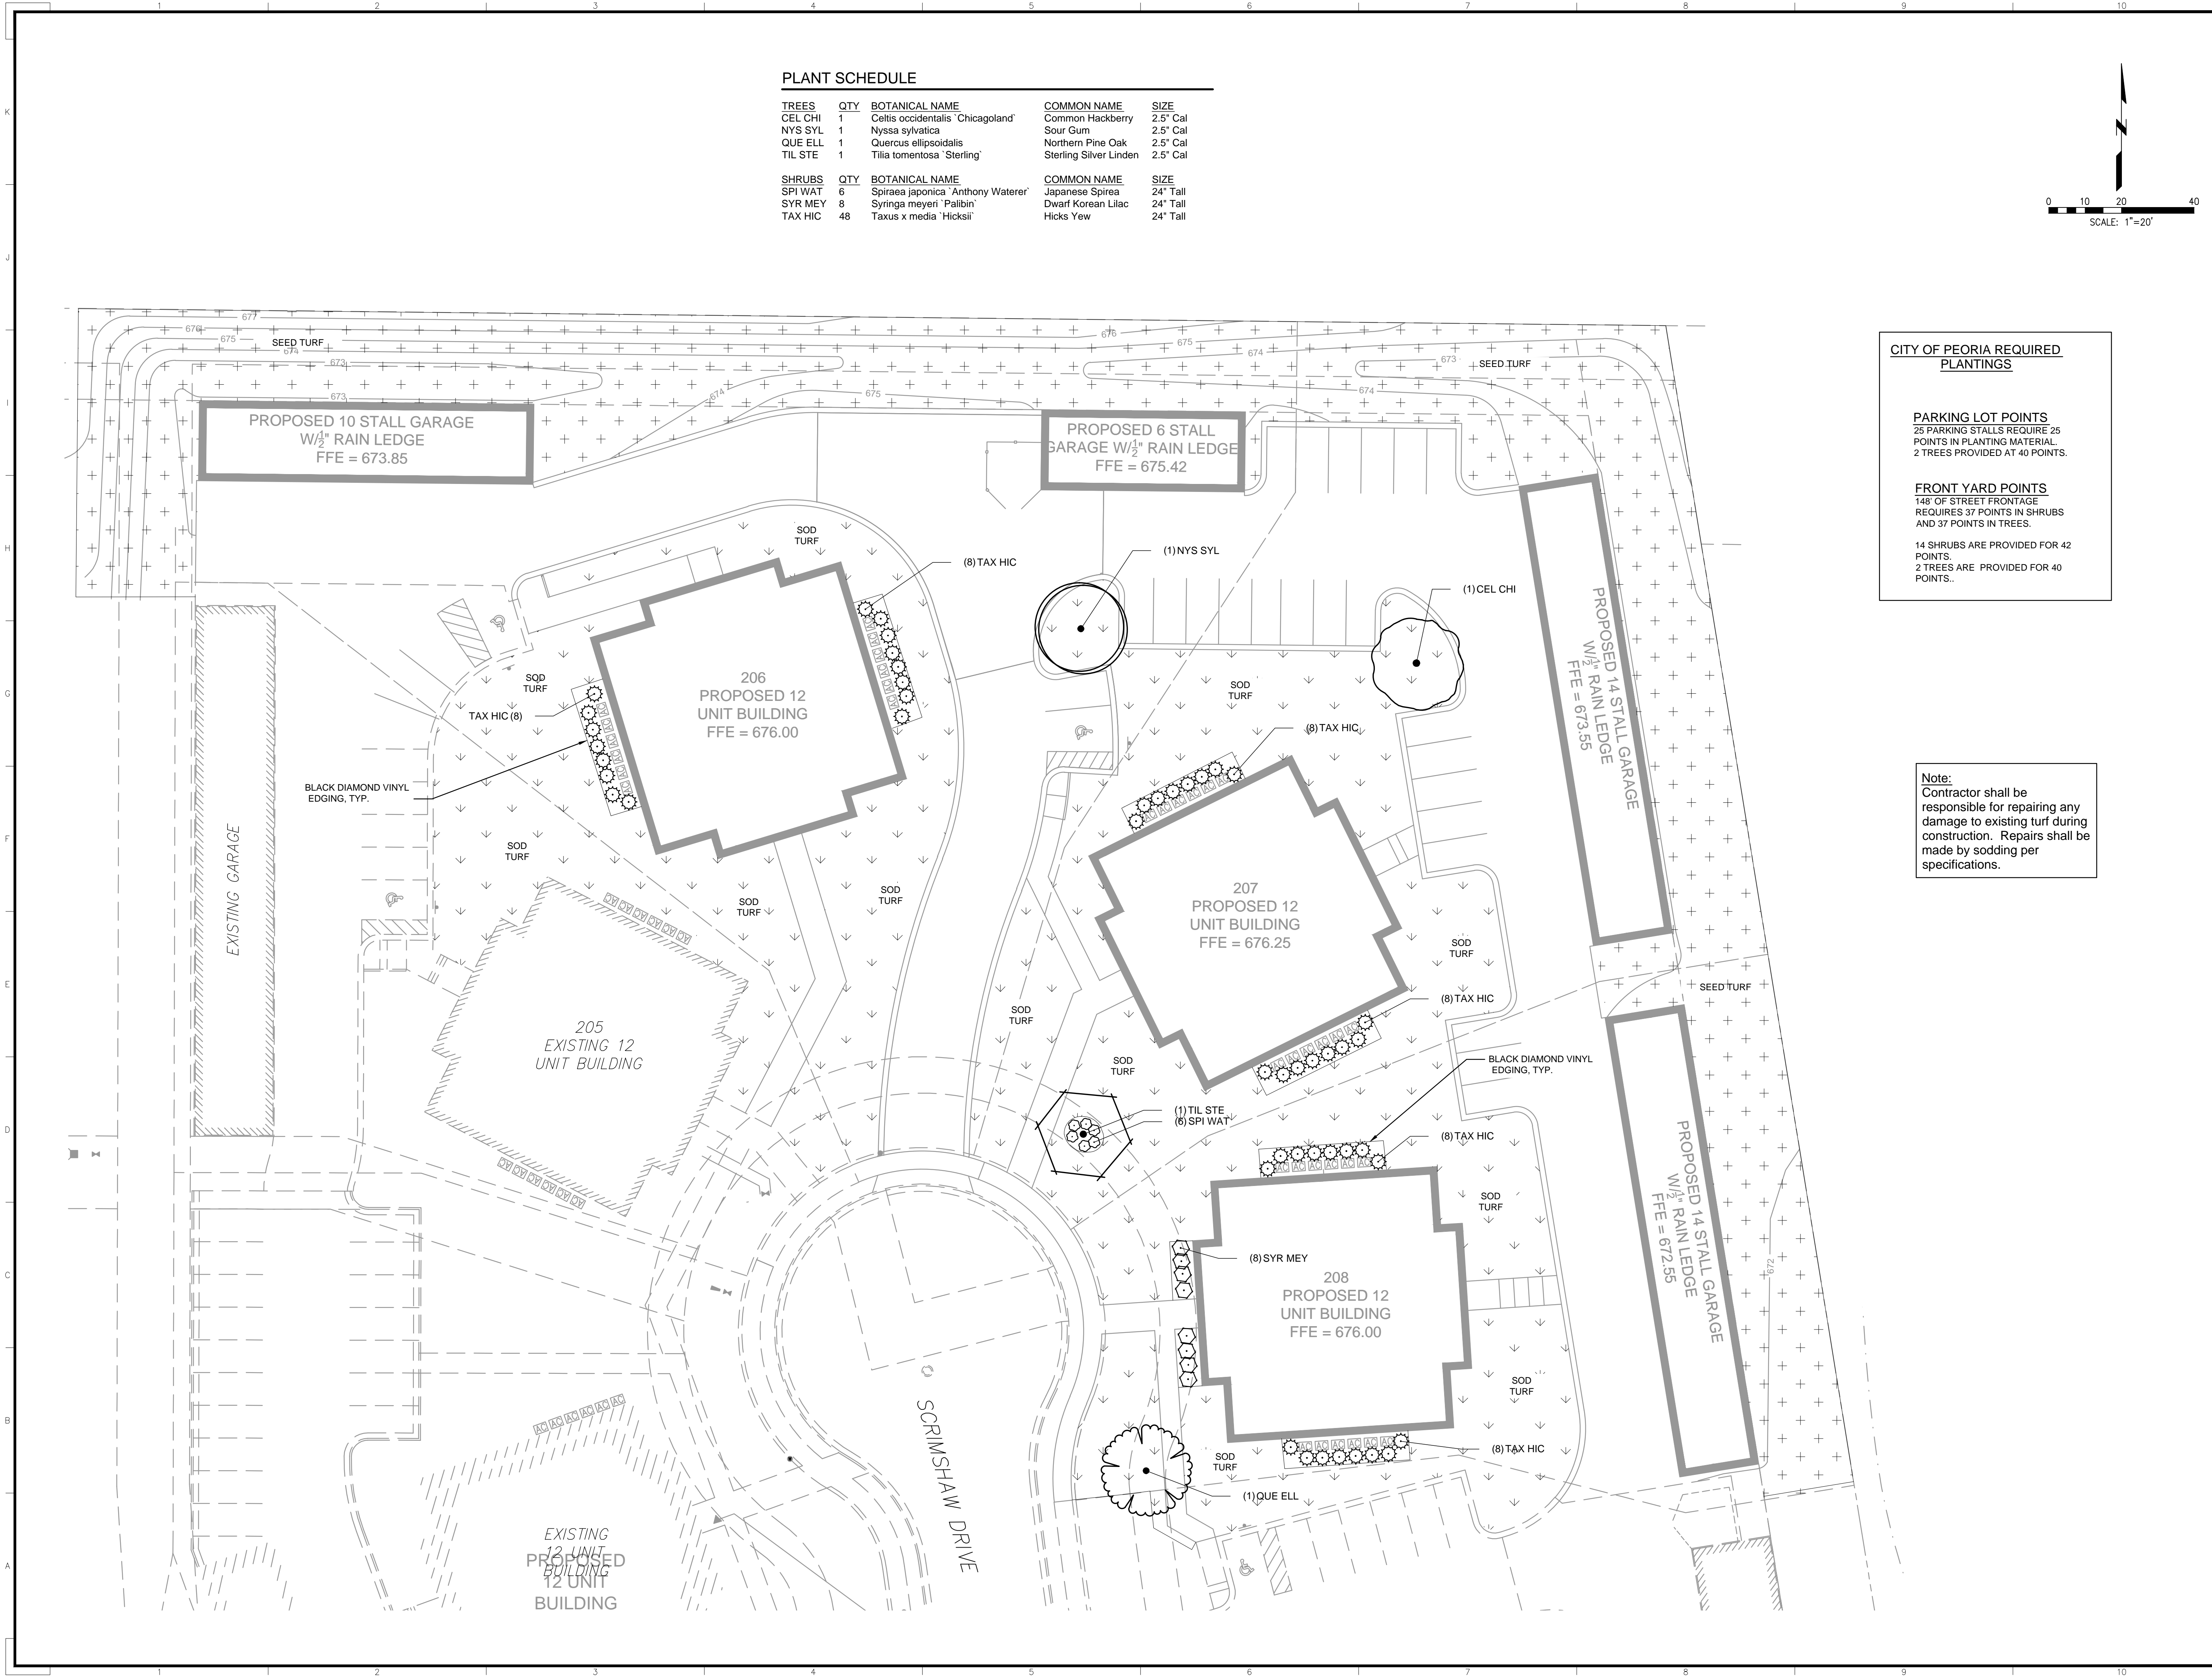

PROJECT:

WOOD SAGE APARTMENTS PHASE 5

PEORIA, ILLINOIS

Date: 08-15-2014
 Design/Drawn: STH
 Reviewed: STH
 Book No.: Field:

SHEET TITLE:
LANDSCAPE PLAN

SHEET NUMBER:
11
 OF 13

Project No.: 0121107.00

I:\Schumacher | L:\Villas At Grand Prairie\PEO Apartments\Wood Sage Phase 5\Draws\Sheets\Landscaping\Layout_Plan.dwg | 8/15/2014 11:25 AM |