


ROADWAY DEDICATION PLAT

PT GLENHAVEN COMMONS
PT NW 1/4, SEC. 31, T10N, R8E, 4TH P.M., PEORIA COUNTY, ILLINOIS

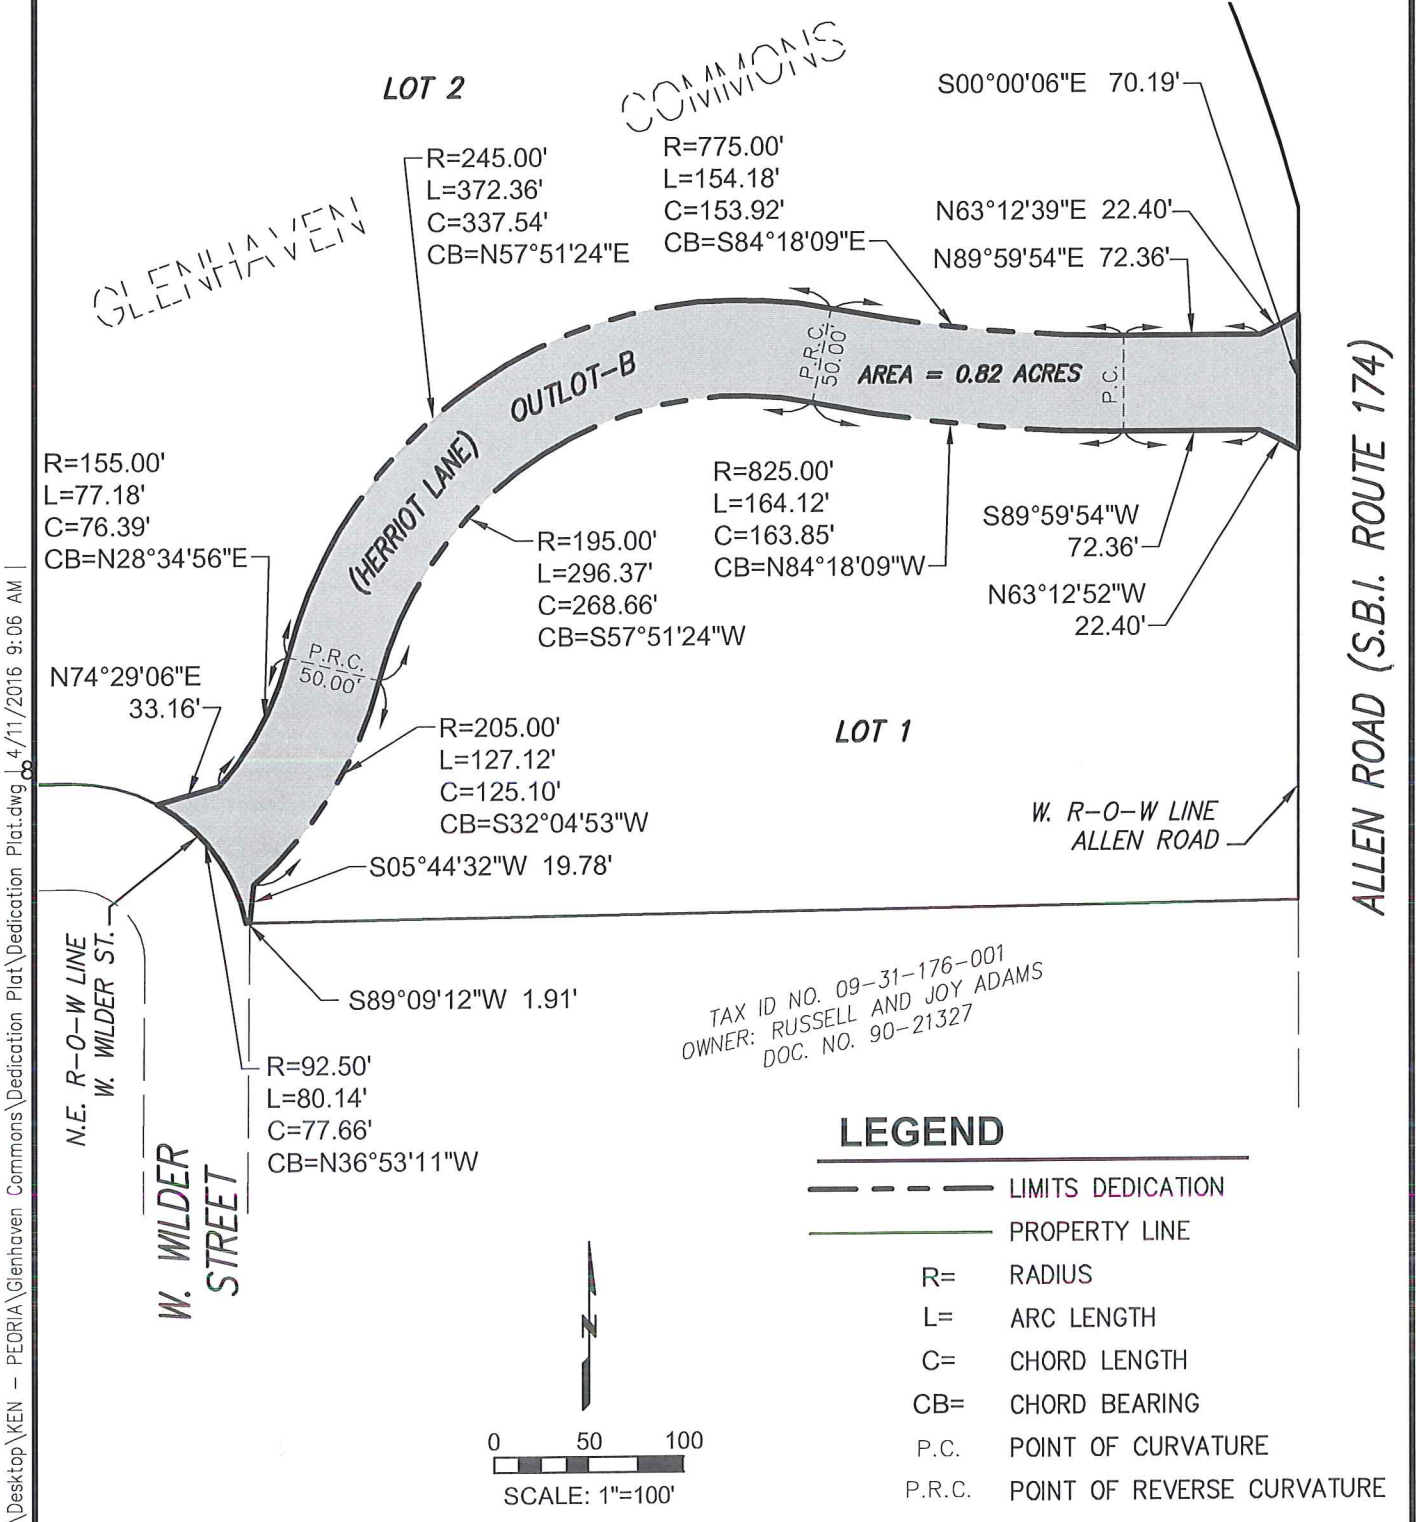

TAX ID NO. 09-31-177-005

PT NW 1/4, SEC. 31, T10N, R8E, 4TH P.M.

Farnsworth GROUP
7707 N. KNOXVILLE AVE, SUITE 100
PEORIA, ILLINOIS 61614
(309) 689-9888 / info@f-w.com

ROADWAY DEDICATION PLAT
OUTLOT B GLENHAVEN COMMONS
PROPOSED "HERRIOT LANE"
PEORIA COUNTY, ILLINOIS

Project No: 0151139.00
Book No:
Drawn by: SDS
Reviewed: TWE
Date: 04/11/16

dsmith | C:\Users\dsmith\Desktop\KEN - PEORIA\Glenhaven Commons\Dedication Plat.dwg | 4/11/2016 9:05 AM |

C:\Users\dsmith\Desktop\KEN - PEORIA\Glenhaven Commons\Dedication Plat\Dedication Plat.dwg | 4/11/2016 9:06 AM |

LEGAL DESCRIPTION FOR ROADWAY DEDICATION
(PROPOSED "HERRIOT LANE"):

OUTLOT B, AS SHOWN ON THE FINAL PLAT OF "GLENHAVEN COMMONS" A SUBDIVISION IN PART OF THE NORTHWEST QUARTER OF SECTION 31, TOWNSHIP 10 NORTH, RANGE 8 EAST OF THE FOURTH PRINCIPAL MERIDIAN, CITY OF PEORIA, COUNTY OF PEORIA, STATE OF ILLINOIS. SAID SUBDIVISION BEING RECORDED AS DOCUMENT NUMBER 2015-022404 ON OCTOBER 16, 2015 IN PLAT BOOK 13 PAGE 90 IN THE PEORIA COUNTY RECORDER'S OFFICE, PEORIA COUNTY, ILLINOIS.

AREA OF DEDICATION IS 0.82 ACRE, MORE OR LESS.

EXISTING TAX IDENTIFICATION NUMBER: 09-31-177-005

KENNETH J. SILVERTHORN
ILLINOIS PROFESSIONAL LAND SURVEYOR NO. 3413



DATE: 4-11-2016

EXP. DATE: 11-30-2016
DESIGN FIRM REGISTRATION
NO. 184-001856

TAX ID NO. 09-31-177-005

PT NW 1/4, SEC. 31, T10N, R8E, 4TH P.M.

 **Farnsworth**
GROUP
7707 N. KNOXVILLE AVE, SUITE 100
PEORIA, ILLINOIS 61614
(309) 689-9888 / info@f-w.com

ROADWAY DEDICATION PLAT

OUTLOT B GLENHAVEN COMMONS
PROPOSED "HERRIOT LANE"
PEORIA COUNTY, ILLINOIS

Project No: 0151139.00
Book No:
Drawn by: SDS
Reviewed: TWE
Date: 04/11/16

2