

Corporate Office
Peria • Dunlap
1100 W. Jefferson Street
Dunlap, IL 61525
309.243.7761

Springfield
3000 W. Jefferson Street
Springfield, IL 62707
217.779.4700

Waukegan • Normal
1813 Industrial Park Road
Normal, IL 61761
309.452.9402

Champaign • Urbana
1000 N. University
Champaign, IL 61822
217.356.2030

Chicago
Western Suburbs
630.990.0200

Detroit
247.463.9989


Copyright ©
Green View Landscaping Company
All rights reserved. No part of this document may be reproduced or transmitted in any form or by any means, electronic or mechanical, including photocopying, recording, or by any information storage and retrieval system, without the prior written permission of Green View Landscaping Co., Inc. every permitted.

Notes

Scale: 1"=40'
Date: 3-2-2016
Drawn By: GTP
Checked By:
Job Number:
Revisions: 2 (Date, Description)
3-2-2016

THE HINGER COMPANY
STORE # 918
9219 W LINDENBUSH DR
PEORIA, IL 61615

Sheet _____ of _____
WWW.GREENVIEW.COM

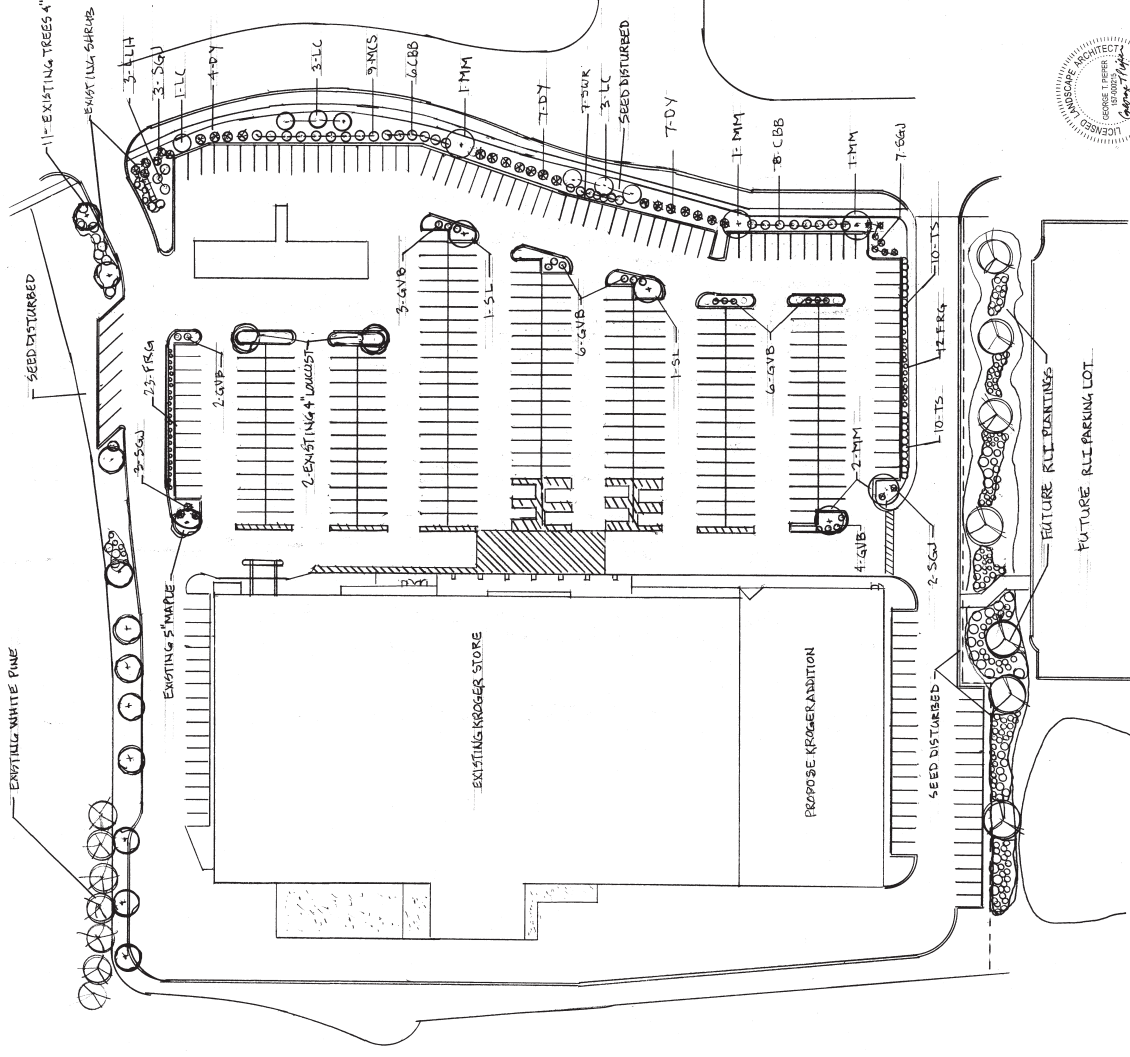

UNITS	LANDSCAPE POINTS	REQUIRED PTS.	PROVIDED PTS.
1	157		207
2	207		207
FRONTAGE 688 FT = 334 POINTS REQUIRED			
LANDSCAPE POINTS			
TREES			
TEES PROVIDED			
1	EXISTING 18\"/>		

KEY UNITS	SIZE	DESCRIPTION	PLANT LIST
1	1.5\"/>		

NOTES

- ALL PLANTING BEDS TO BE BUILT AND COMPLETED WITH 3\"/>

