

SPALDING AVE.

I.L. INTERSTATE 74




SPALDING AVE.

N.E. ADAMS STREET

SPALDING AVE.

EATON STREET

HANCOCK ST.

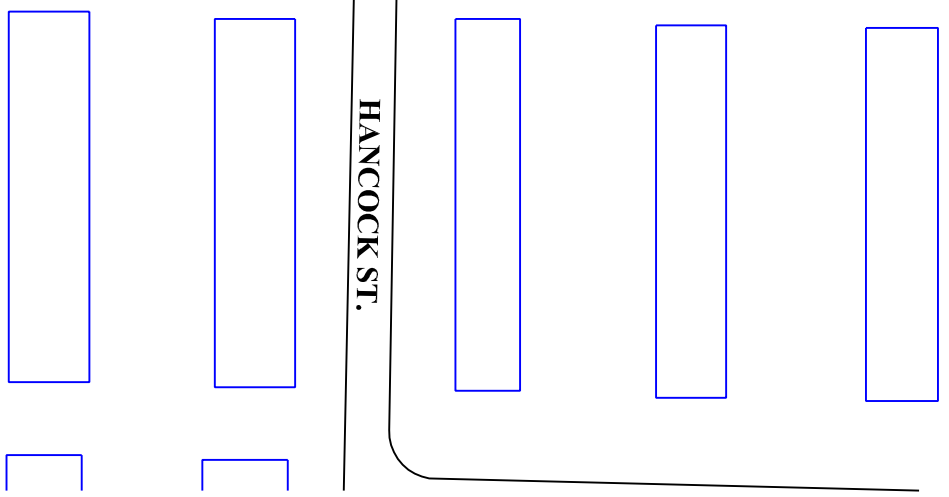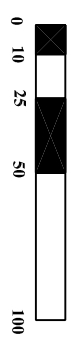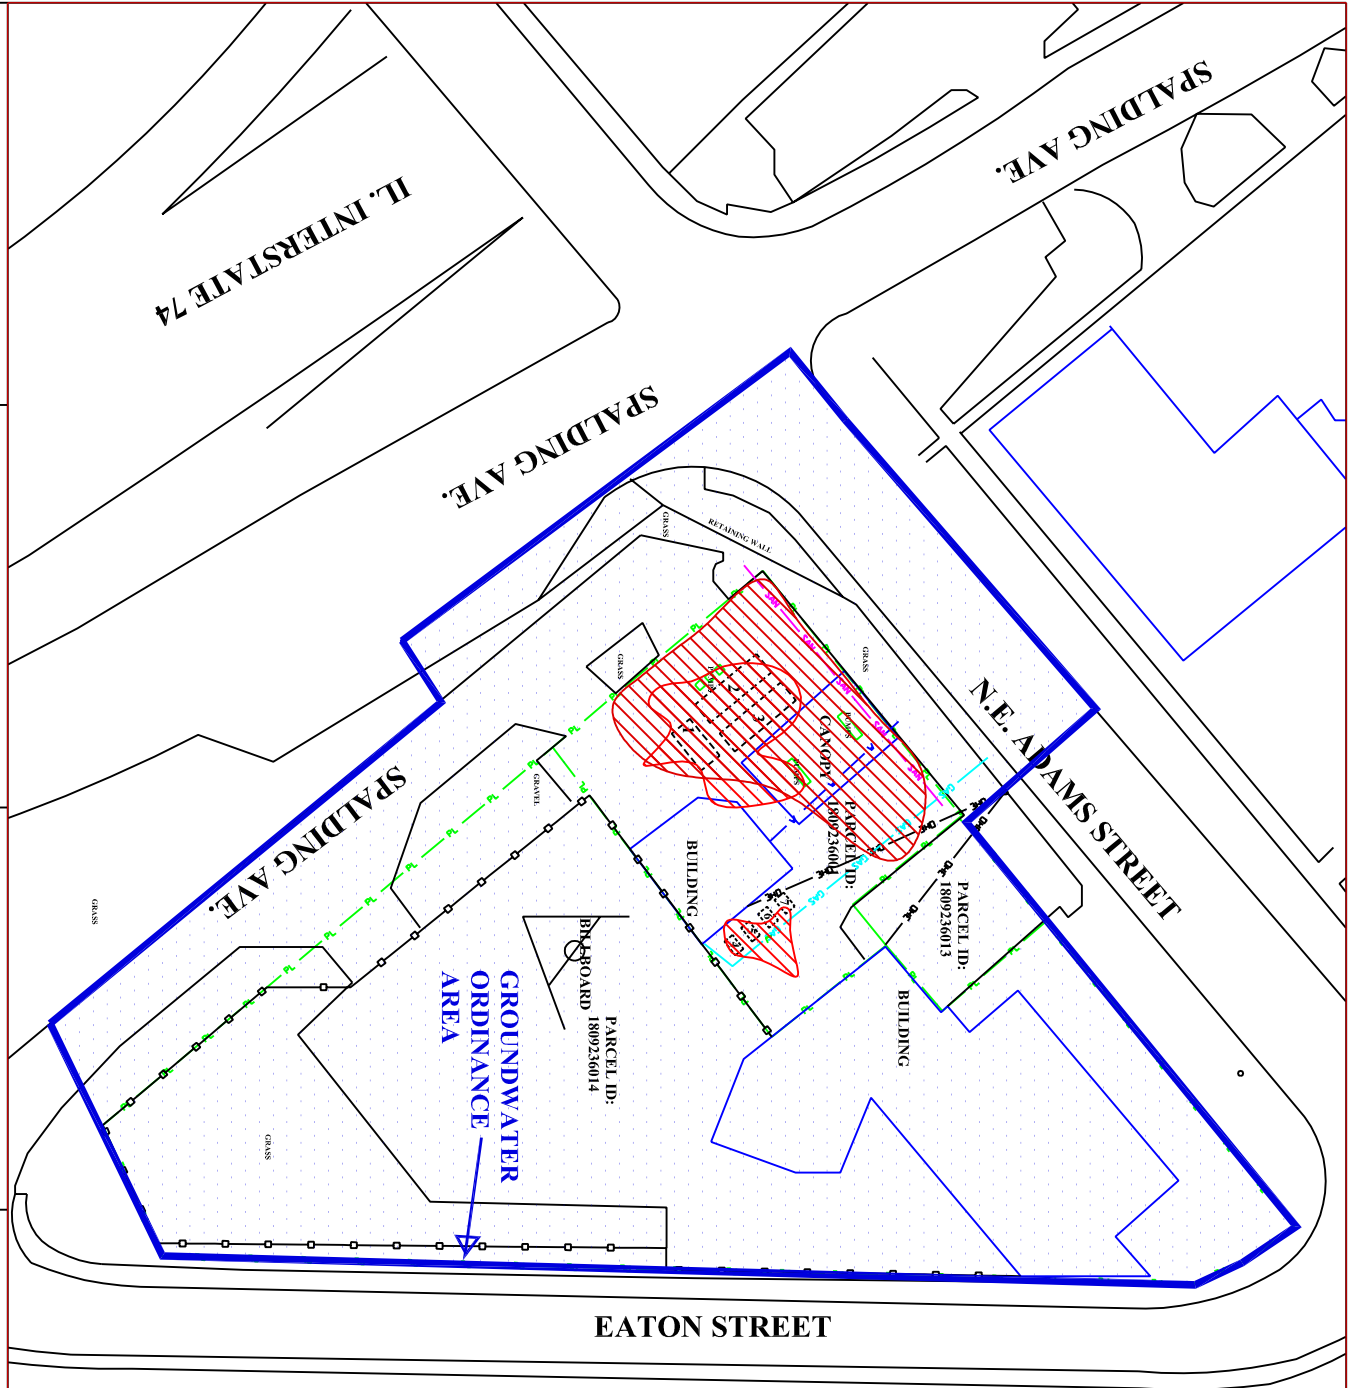

CWM COMPANY, INC.
 701 W. SOUTH GRAND
 SPRINGFIELD, IL. 62704
 (217) 522-8001

S&S INFINITE GROUP, INC.
 PEORIA, ILLINOIS
 INCIDENT #:
 2016-1089 / 2014-0963
 PEORIA COUNTY

**PROPOSED
 GROUNDWATER
 ORDINANCE MAP**

**DATE: 8/27/2019
 REVISED DATE:
 SCALE 1"=65'
 ATTACHMENT A**

**DRAWN BY: JKK
 REVISED BY:
 REVIEWED BY: CLR
 GWORD.DOC**