




- 2700 West Cedar Hills Drive
Peoria, IL 61625
309-262-7741
Fax: 309-262-8333
http://www.greenview.net
- 1813 Industrial Park Road
Morton, IL 61761
309-452-4400
Fax: 309-452-7992
- 2418 North Morris Avenue
Champaign, IL 61821
217-352-2970
Fax: 217-352-7989
- 3000 West Jefferson Street
Springfield, IL 62707
217-787-4700
Fax: 217-787-8779
- 1501 Ogden Avenue, West
Ogden, IL 60543
630-816-0200
Fax: 630-816-7444

Copyright © Green View Design Group, Inc. All rights reserved. This document and its contents are the property of Green View Design Group, Inc. Reproduction or use of this design in whole or in part, without written consent of Green View Design Group, Inc., is strictly prohibited.

Notes:



ALL LAWN AREAS TO BE SEEDED AND COVERED WITH DS-75 STRAW BLANKET
ALL PLANTINGS TO BE MULCHED WITH HARD WOOD BARK MULCH

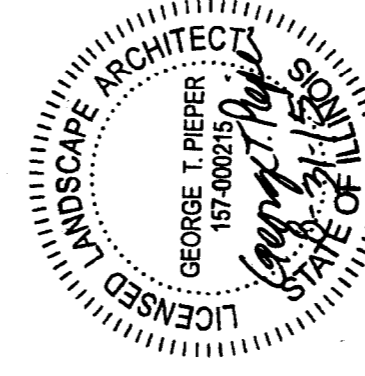

Scale: 1" = 10'
Date: 6-22-14
Drawn By: GTP
Checked By:
Job Number:
Revisions: #, Date, Description:

JOE'S TOWING
AND RECOVERY
N. PIONEER RD
PEORIA, ILL

Sheet of

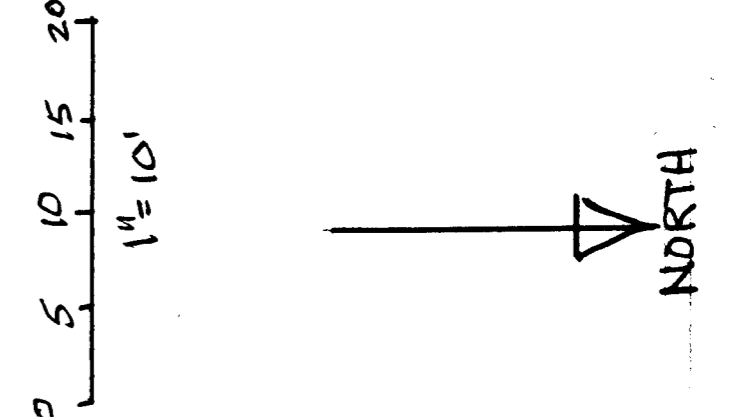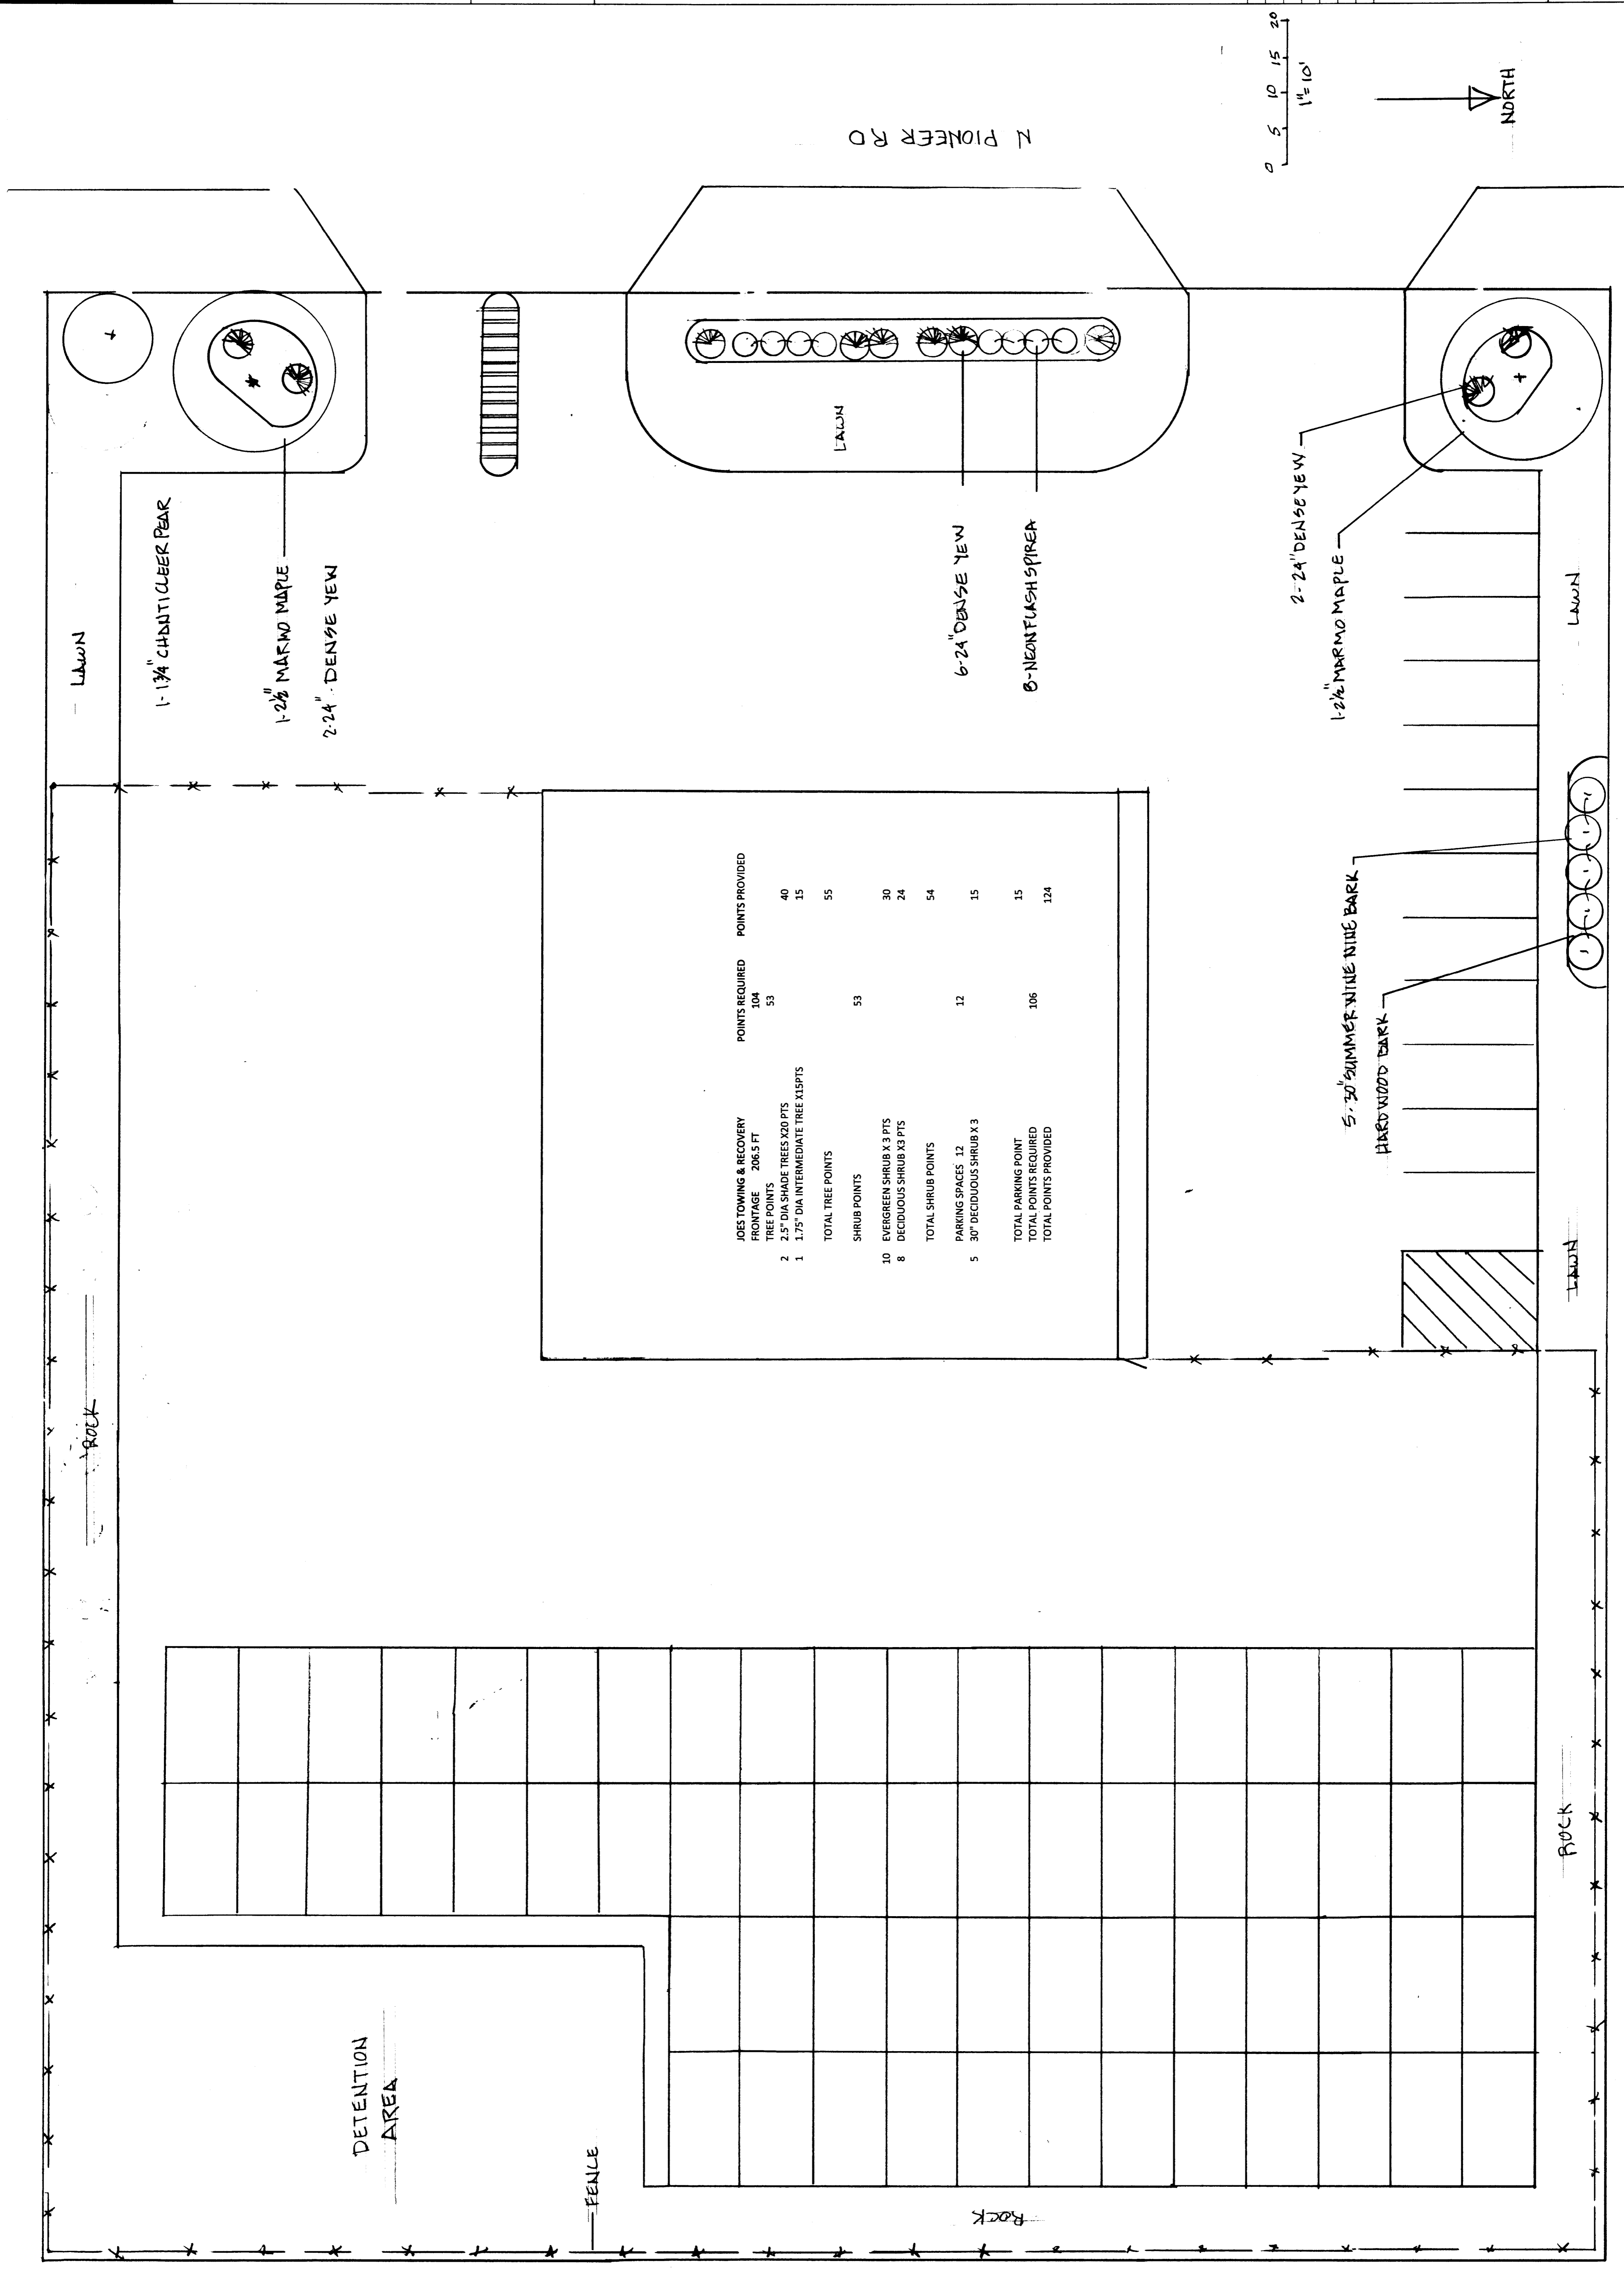

JOE'S TOWING & RECOVERY	POINTS REQUIRED	POINTS PROVIDED
FRONTAGE 206.5 FT	104	
TREE POINTS	53	40
2 2.5" DIA SHADE TREES X 20 PTS		15
1 1.75" DIA INTERMEDIATE TREE X 15PTS		55
TOTAL TREE POINTS	53	
SHRUB POINTS		
10 EVERGREEN SHRUB X 3 PTS		30
8 DECIDUOUS SHRUB X 3 PTS		24
TOTAL SHRUB POINTS		54
PARKING SPACES 12	12	15
5 30" DECIDUOUS SHRUB X 3		15
TOTAL PARKING POINT	106	124
TOTAL POINTS REQUIRED		
TOTAL POINTS PROVIDED		