


PIONEER PARKWAY

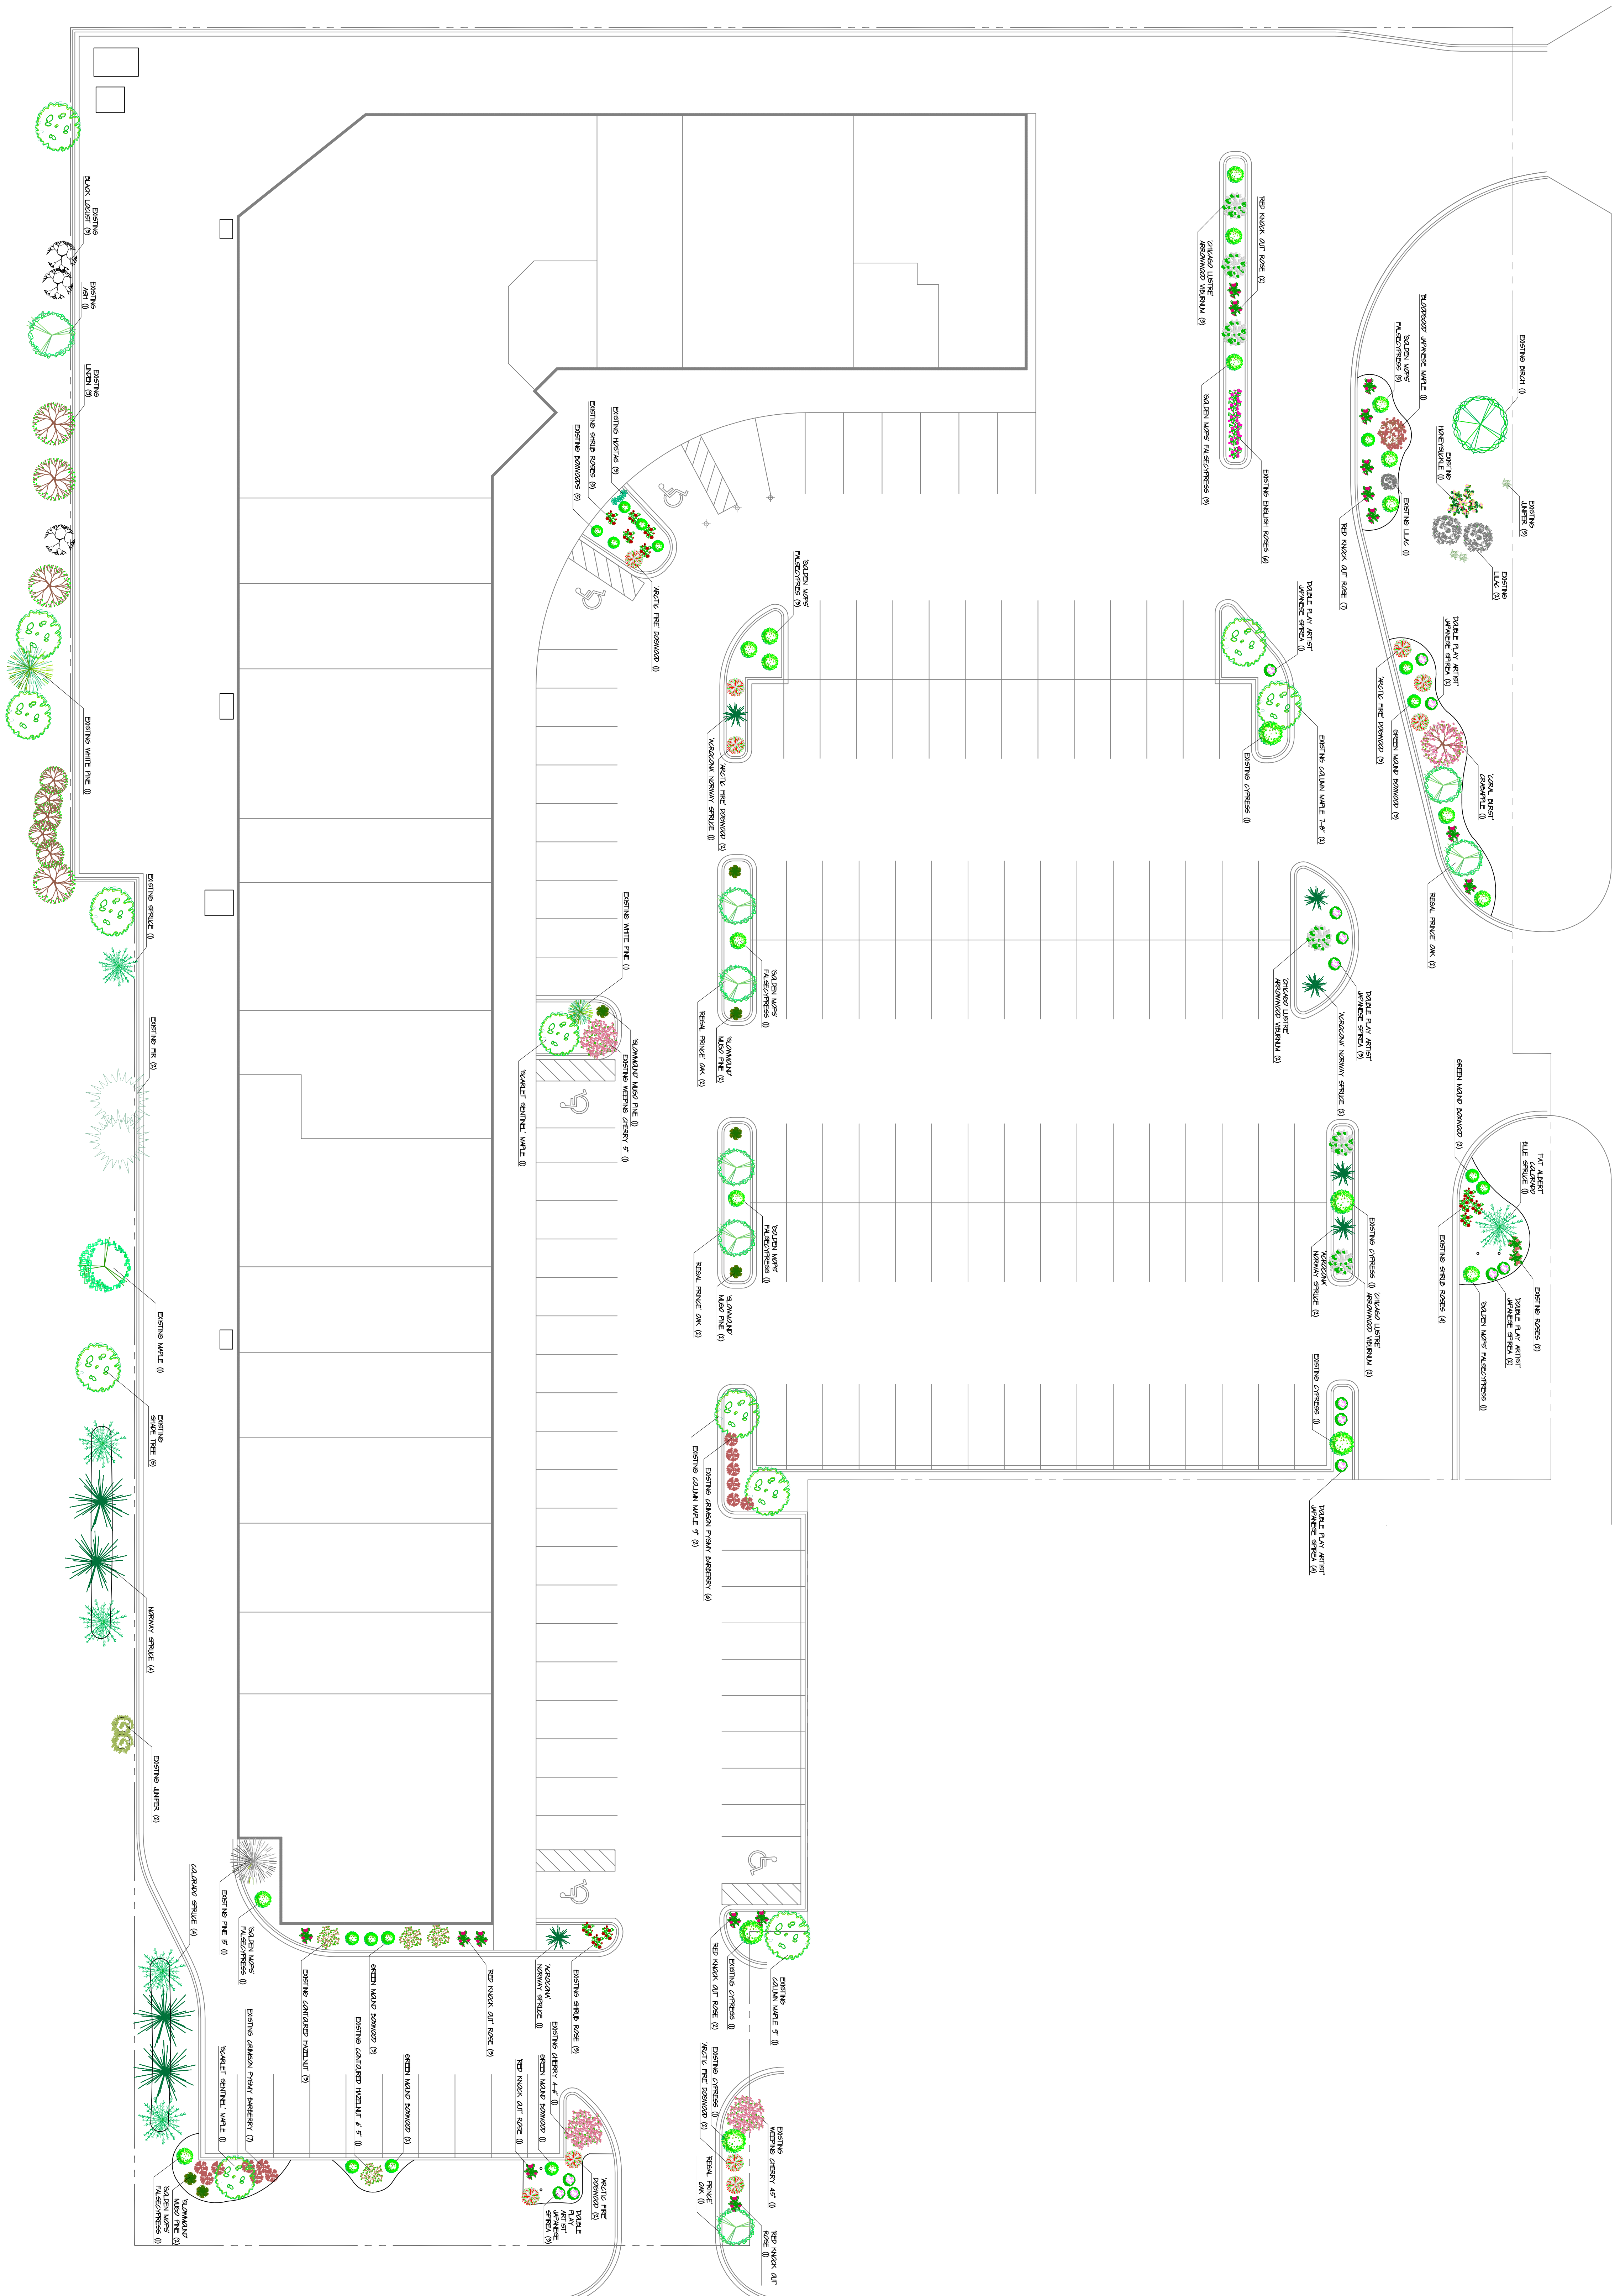

KNOXVILLE AVENUE

DATE	TYPE
07-08-14	
07-31-14	rev.

JOB INFORMATION:
 Scale: 1"=16'
 Sales: JH
 Design: JH
 File: Mt Hawley Court.dwg

MT. HAWLEY COURT

7815 N. KNOXVILLE AVE, PEORIA, IL
 RUSS WALDSCHMIDT
LANDSCAPE PLAN



8020 Shade Tree Drive
 Peoria, IL 61615
 Phone: (309) 691-4561
 Fax: (309) 692-7125
 Web: www.HoerrNursery.com

LANDSCAPE PLAN
 SCALE:
 1"=16'
 PAGE #:
 LA-1.0