
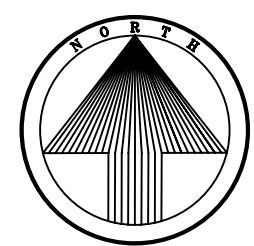


HOLIDAY INN  
SPECIAL SERVICE AREA

PEORIA SPORTS CENTER  
SPECIAL SERVICE AREA

PEORIA SPORTS CENTER  
SPECIAL SERVICE AREA

PEORIA SPORTS CENTER  
SPECIAL SERVICE AREA

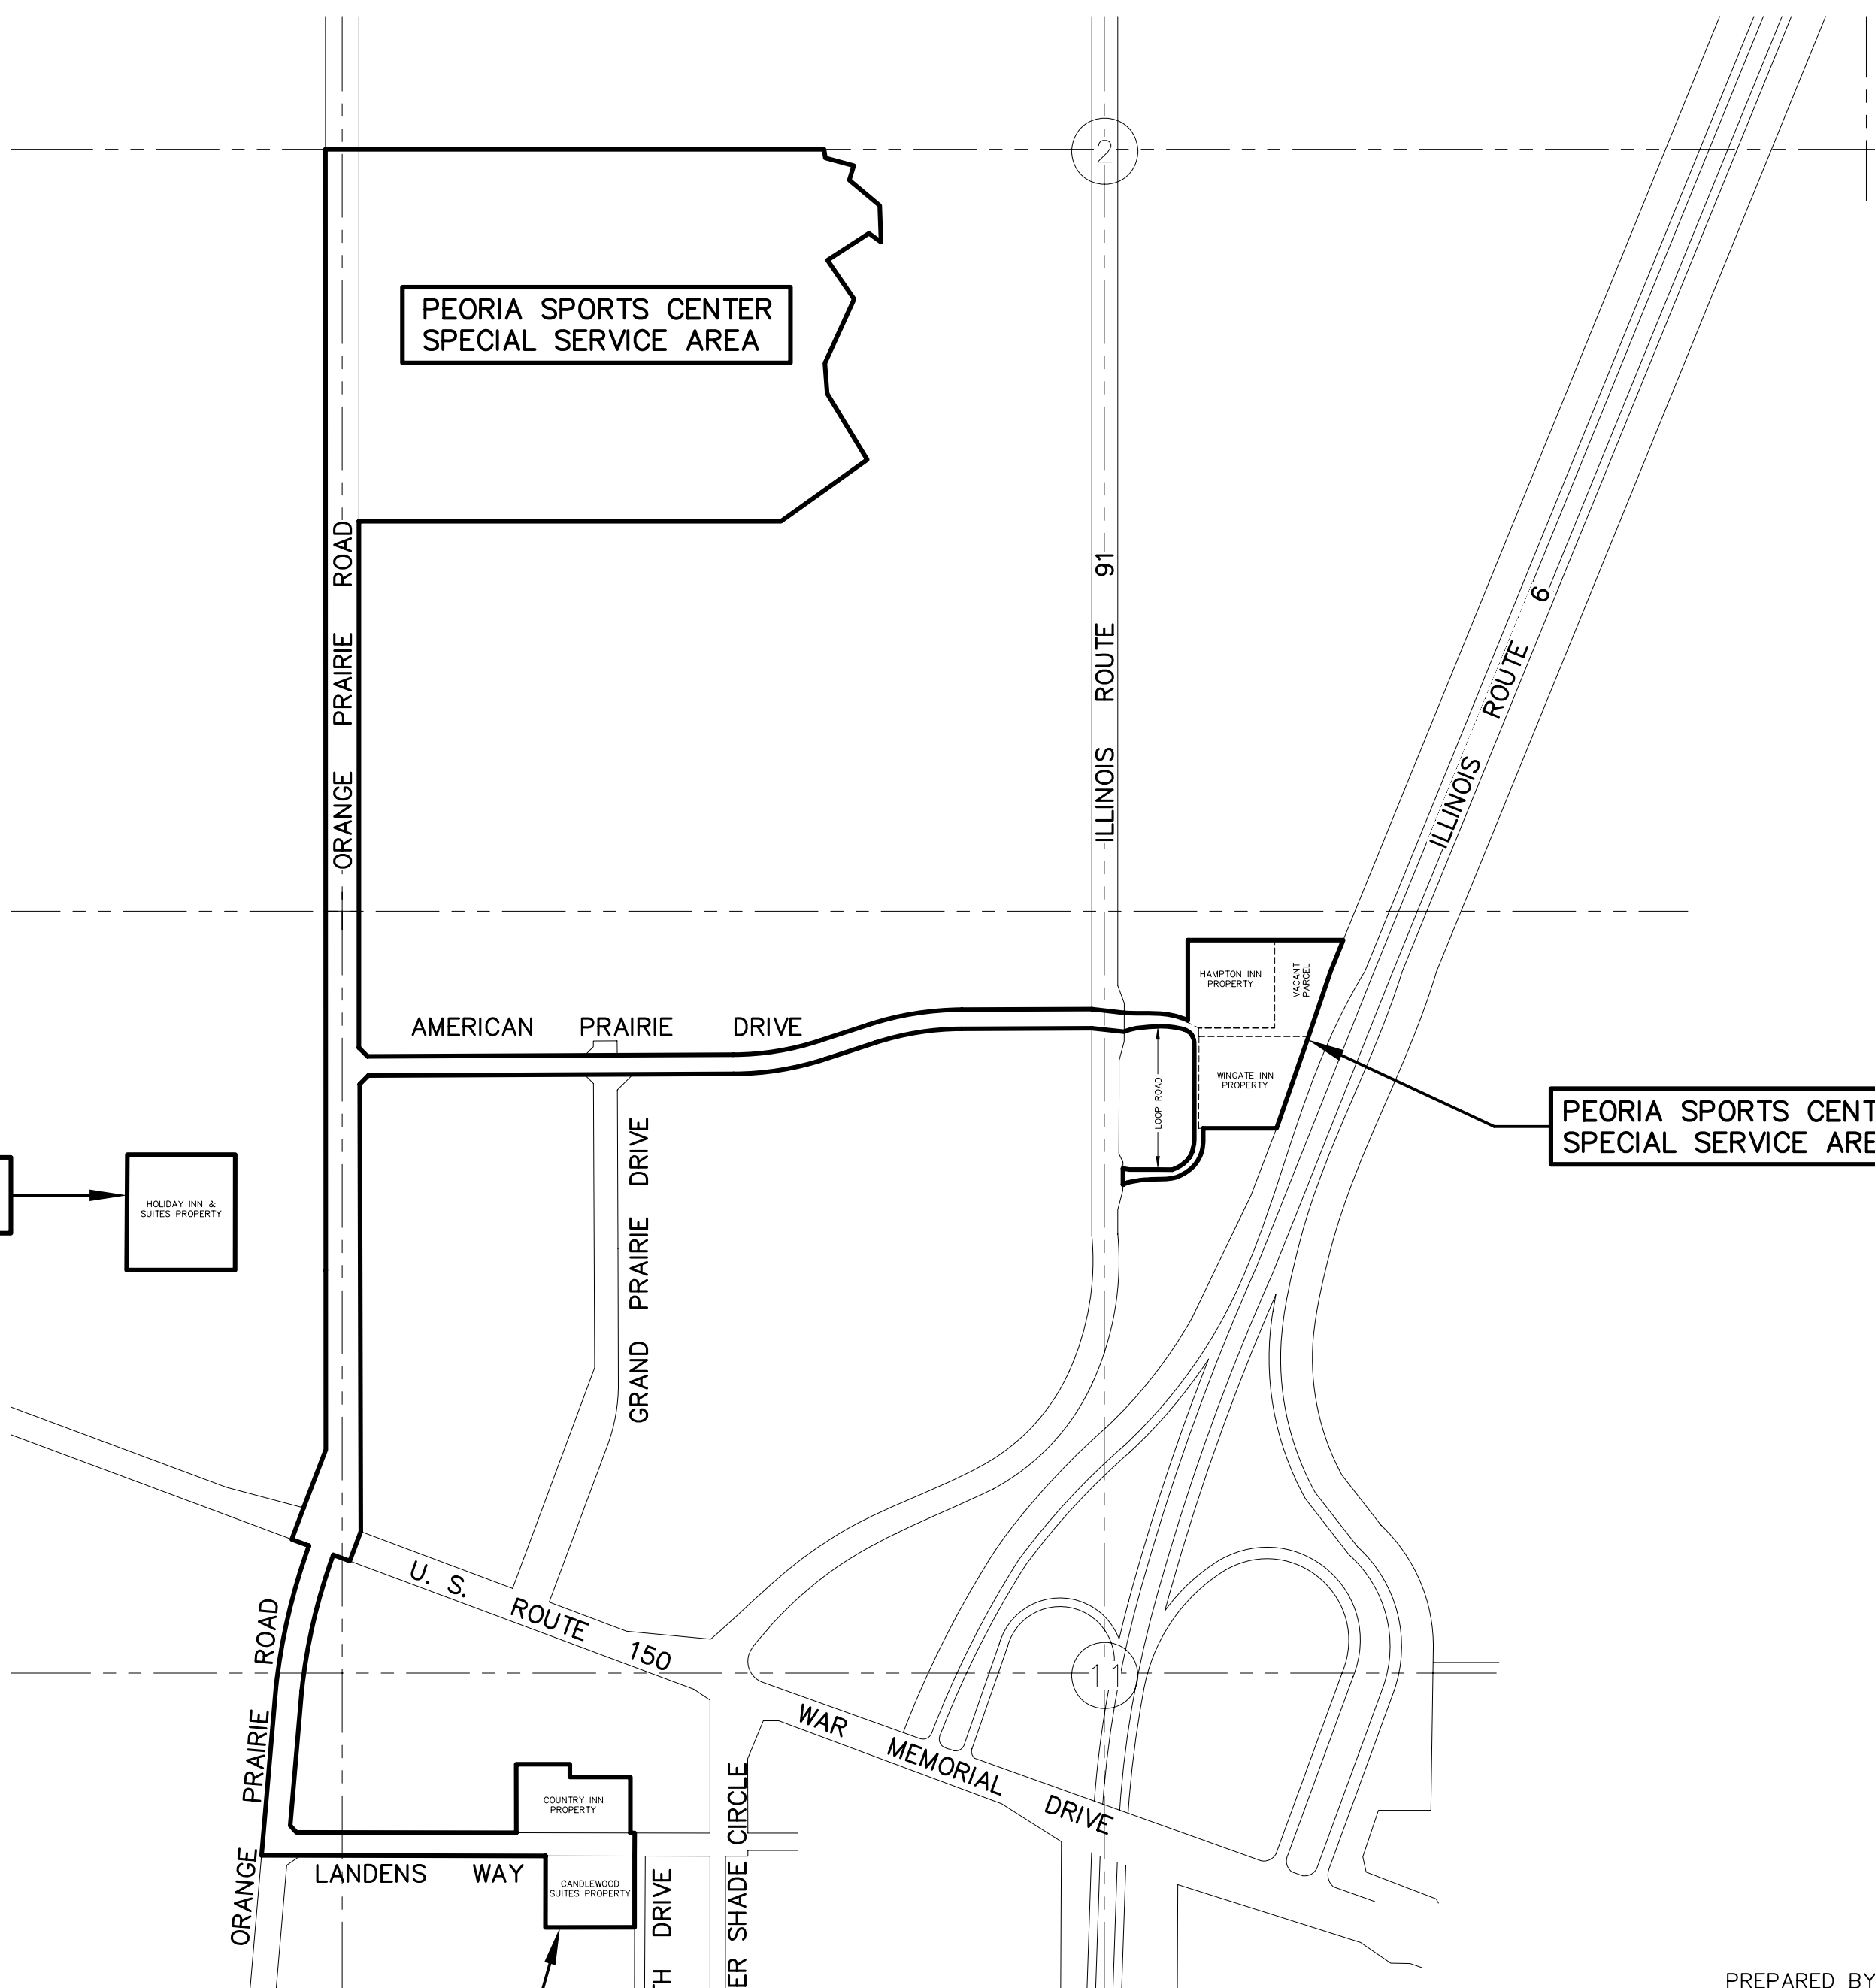

0 500 1000  
scale feet  
SCALE: 1" = 500'

PREPARED BY:

**CLS**

CONSOLIDATED LAND SURVEYING, INC  
1300 W. COMMERCE DR. STE. 700 · PEORIA, ILLINOIS 61615  
LAND SURVEYORS AND PROFESSIONAL ENGINEERS  
**309-692-3434**  
PROFESSIONAL DESIGN FIRM NO. 184-002756

**EXHIBIT "A"**

PEORIA SPORTS CENTER  
SPECIAL SERVICE AREA  
AND HOLIDAY INN  
SPECIAL SERVICE AREA