


Attachment A to Ordinance

HVYEE - FAST & FRESH EXPRESS
 NORTH SHERIDAN ROAD
 PEORIA, IL

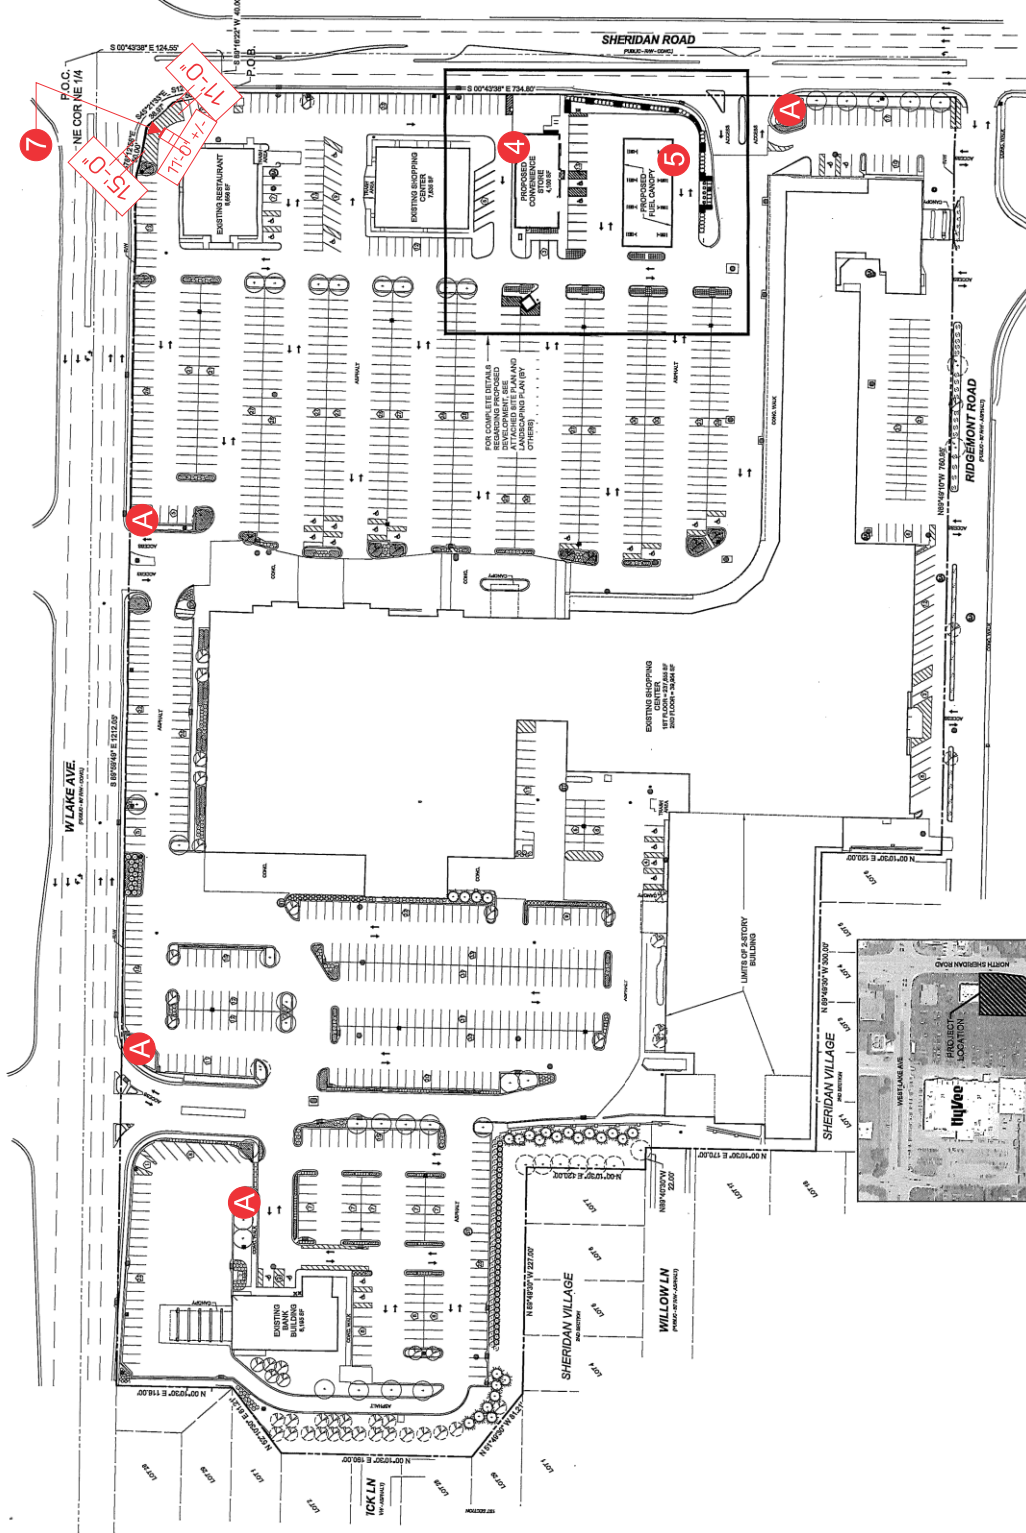

PROPOSED SIGNS:

- 1 30" FAST & FRESH CHANNEL LETTERS
- 2 5'-0" FORK WALL SIGN
- 3 30" FAST & FRESH CHANNEL LETTERS
- 4 3'-0" X 16'-0" 4 PRODUCT PRICER
- 5 3'-0" X 16'-0" 4 PRODUCT PRICER
- 6 24" HVYEE CHANNEL LETTERS
- 7 MULTI TENANT SIGN

EXISTING SIGNS:

- A EXISTING MONUMENT SIGN (QTY 4)




APPROVAL BOX - PLEASE INITIAL

CUSTOMER APPROVAL _____ Date _____

NOTE: Elevation drawings are for customer approval only, drawings are not to be used as any installation guide, all dimensions must be verified before installation.

Customer: HVYEE	Date: 01NOV19	Prepared By: JS/SC	DISTRIBUTED BY: SIGN UP COMPANY 700 21st Street Southwest PO Box 210 Watertown, SD 57201-0210 1.800.843.9888 • www.personasigns.com
Location: PEORIA, IL	File Name: 188086 - R6 - PEORIA, IL	Eng: -	persona SIGNS LIGHTING IMAGE

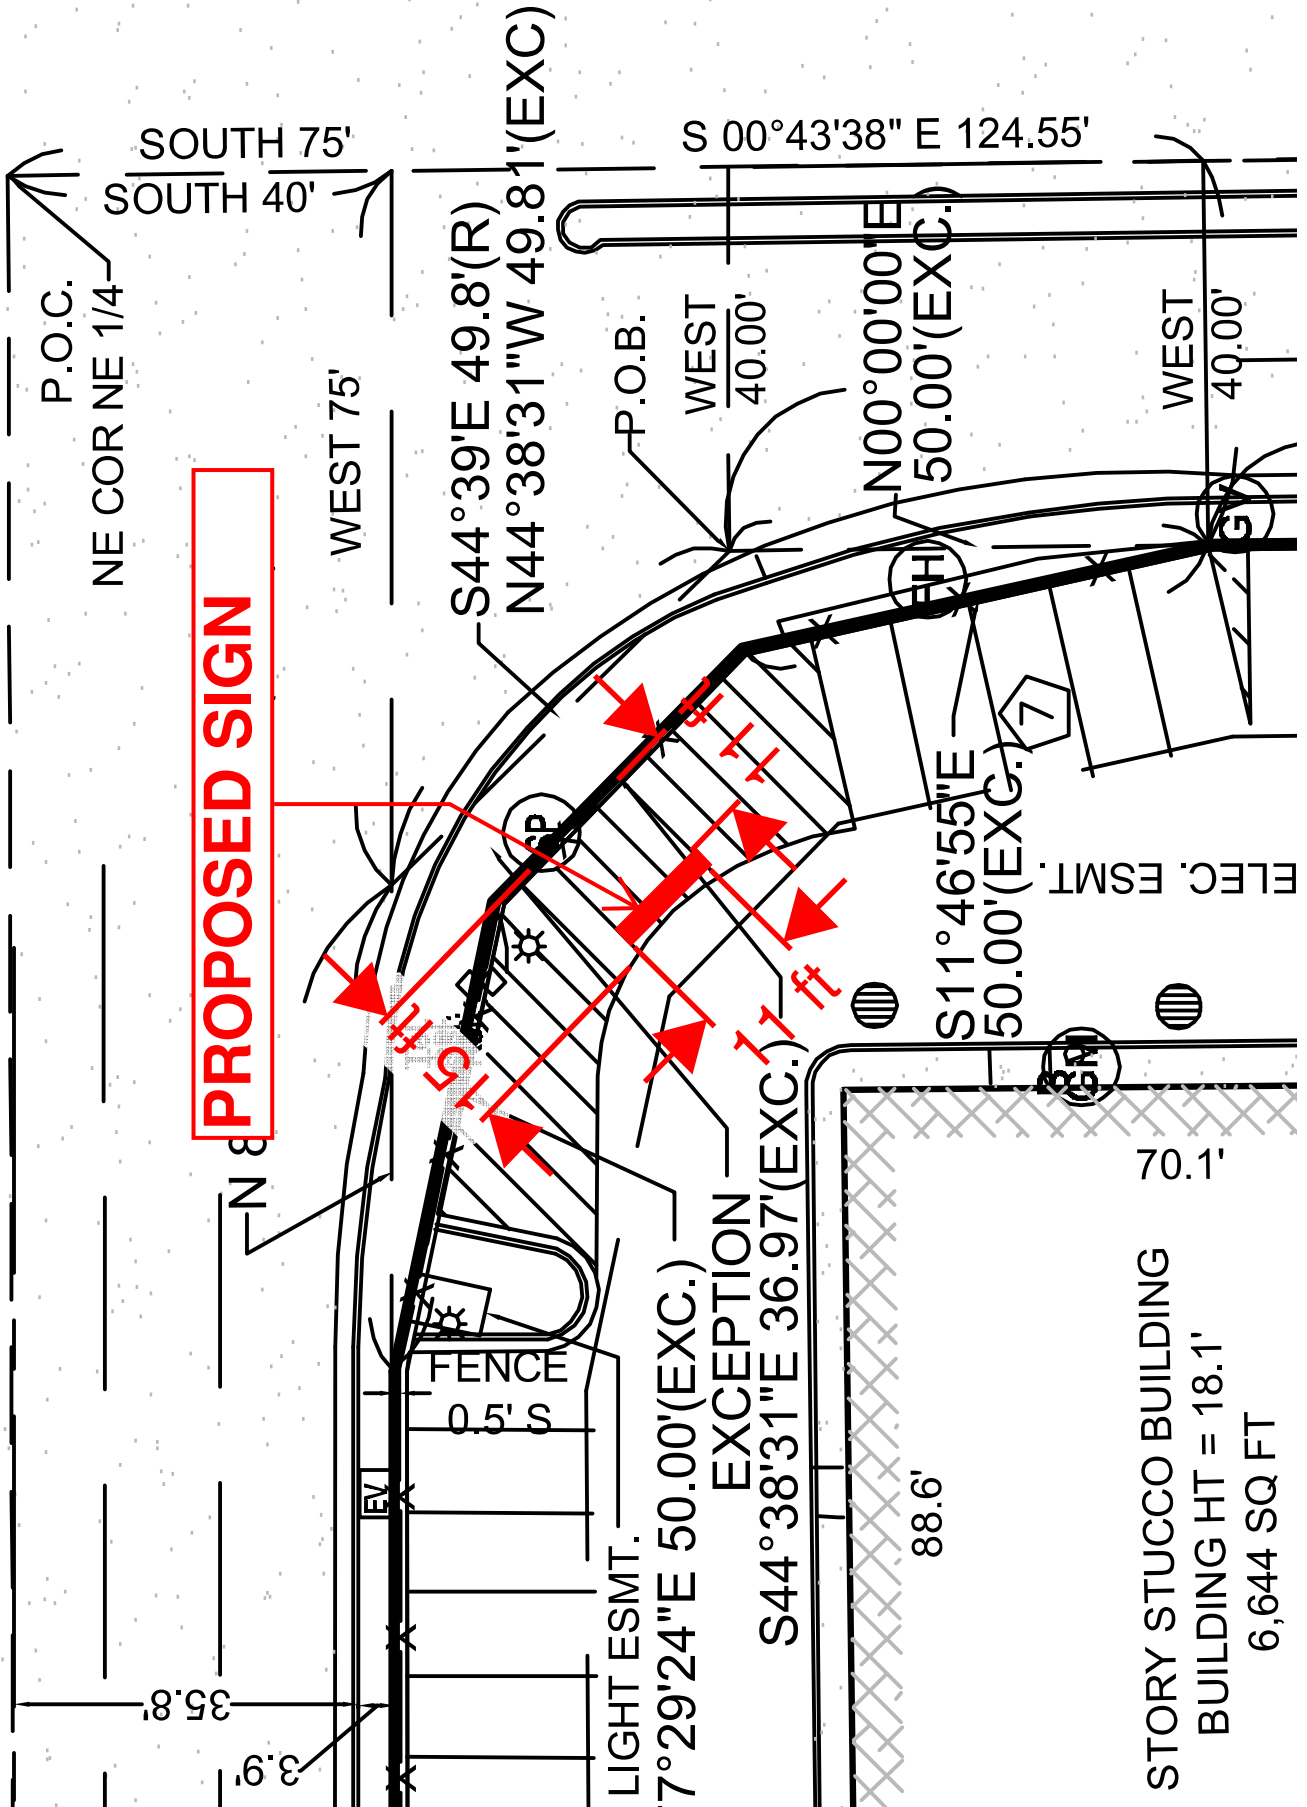


PROPOSED SIGN


STORY STUCCO BUILDING
 BUILDING HT = 18.1'
 6,644 SQ FT

FRONT (SOUTH) ELEVATION

SCALE: 1/16" = 1'-0"

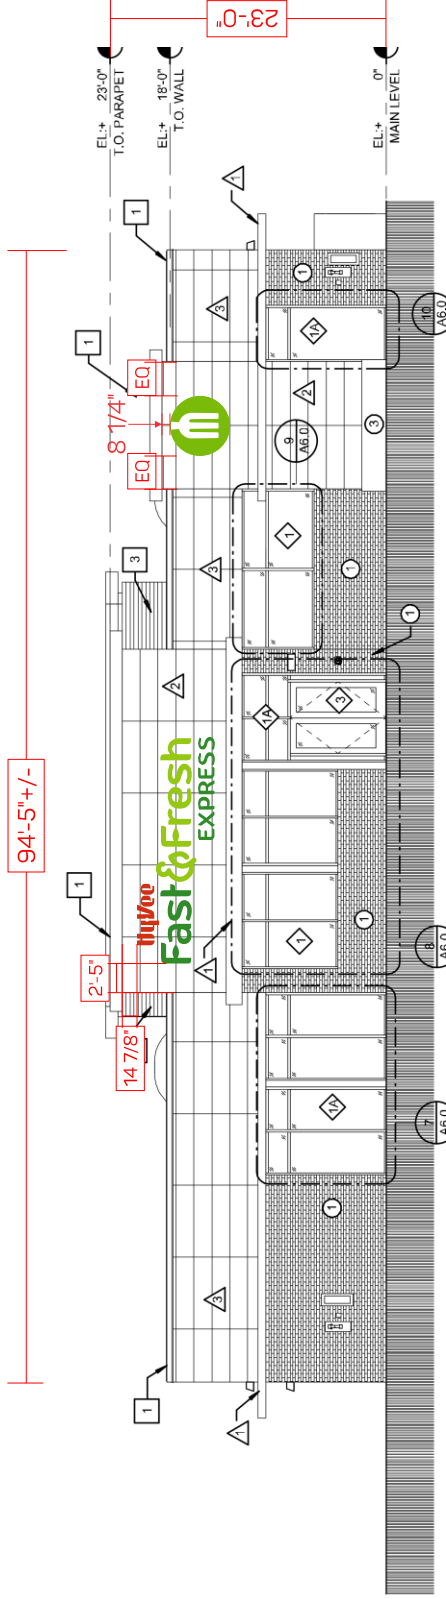

CHANNEL LETTER DETAIL
SCALE: 1/4" = 1'-0"

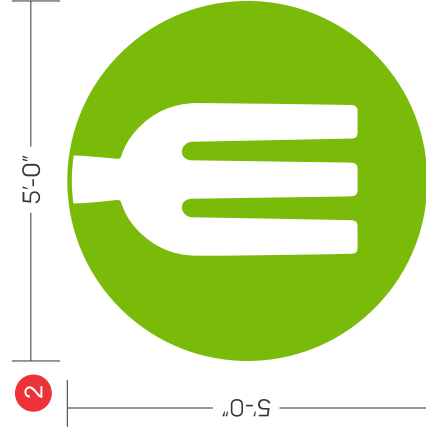

WALL SIGN DETAIL
SCALE: 3/8" = 1'-0"



APPROVAL BOX - PLEASE INITIAL	
CUSTOMER APPROVAL	Date

NOTE: Elevation drawings are for customer approval only, drawings are not to be used as any installation guide, all dimensions must be verified before installation.

Customer:	HYVEE	Date:	09/17/19	Prepared By:	KH/CM	NOTE: Color output may not be exact when viewing or printing this drawing. All colors used are PMS or the closest CMYK equivalent. If these colors are incorrect, please provide the correct PMS match and a revision to this drawing will be made.
Location:	PEORIA, IL	File Name:	188086 - R6 - PEORIA, IL	Eng:	-	DISTRIBUTED BY: SIGN UP COMPANY 700 21st Street Southwest PO Box 210 Watertown, SD 57201-0210 1.800.843.9888 • www.personasigns.com


3 REAR (NORTH) ELEVATION

SCALE: 1/16" = 1'-0"

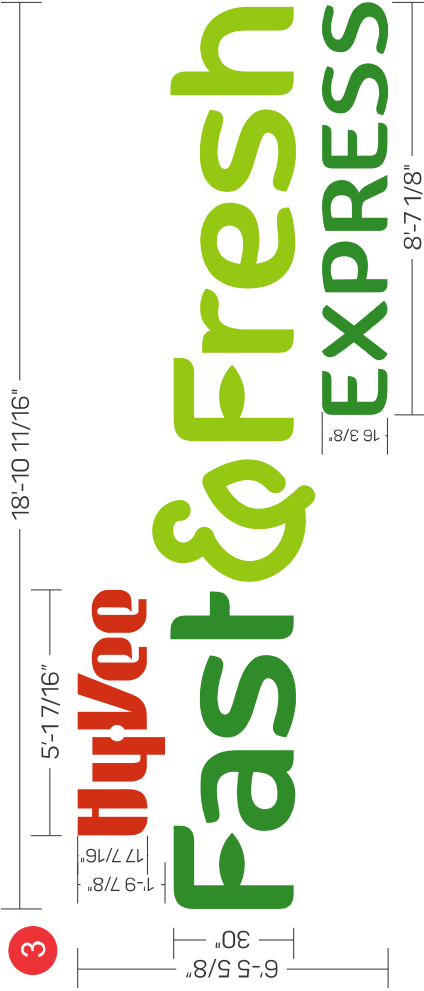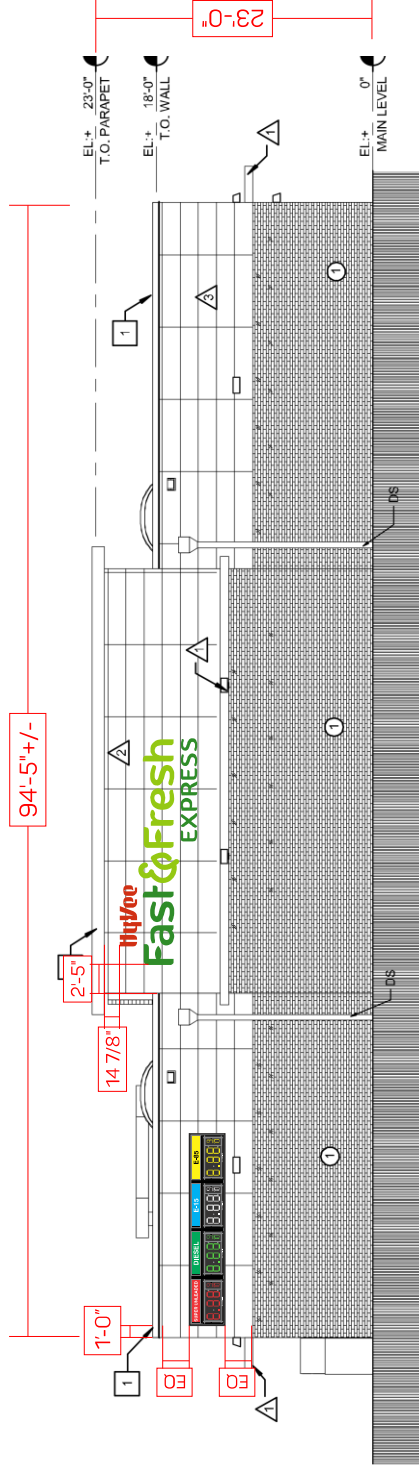

CHANNEL LETTER DETAIL

SCALE: 1/4" = 1'-0"

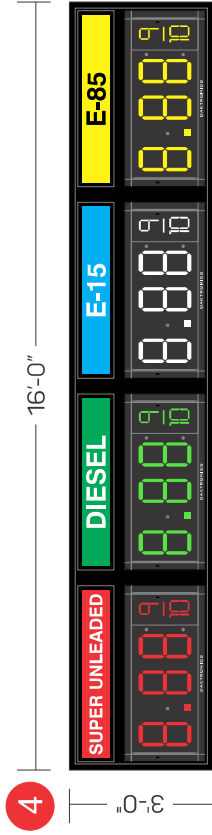

PRICER DETAIL

SCALE: 1/4" = 1'-0"



APPROVAL BOX - PLEASE INITIAL	
CUSTOMER APPROVAL	Date

NOTE: Elevation drawings are for customer approval only, drawings are not to be used as any installation guide, all dimensions must be verified before installation.


Customer:	HYVEE	Date:	10/01/19	Prepared By:	KH/CM/JS	NOTE: Color output may not be exact when viewing or printing this drawing. All colors used are PMS or the closest CMYK equivalent. If these colors are incorrect, please provide the correct PMS match and a revision to this drawing will be made.
Location:	PEORIA, IL	File Name:	188086 - R6 - PEORIA, IL	Eng:	-	DISTRIBUTED BY: SIGN UP COMPANY 700 21st Street Southwest PO Box 210 Watertown, SD 57201-0210 1.800.843.9888 • www.personasigns.com



5 GAS CANOPY (SOUTH) ELEVATION
6 SCALE: 1/16" = 1'-0"

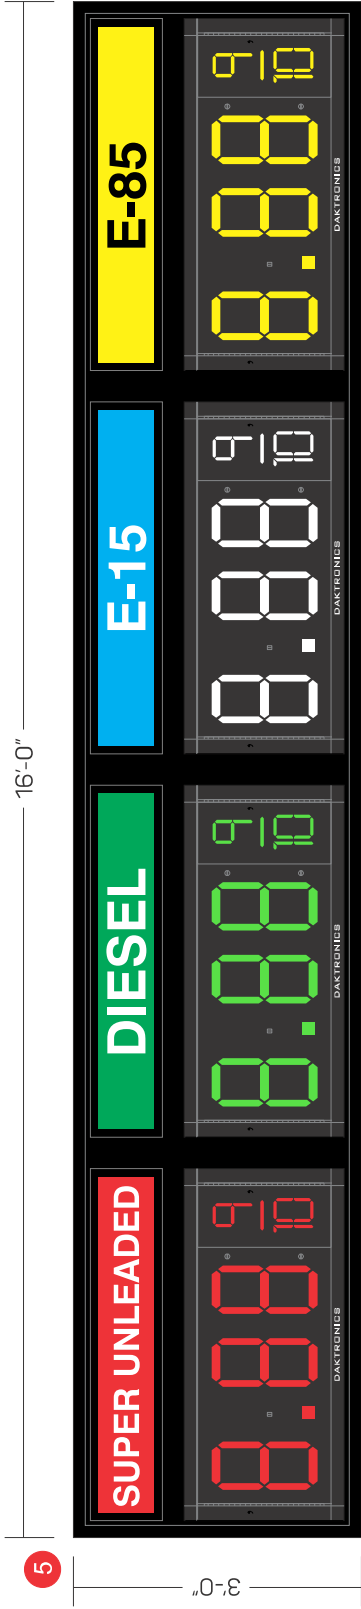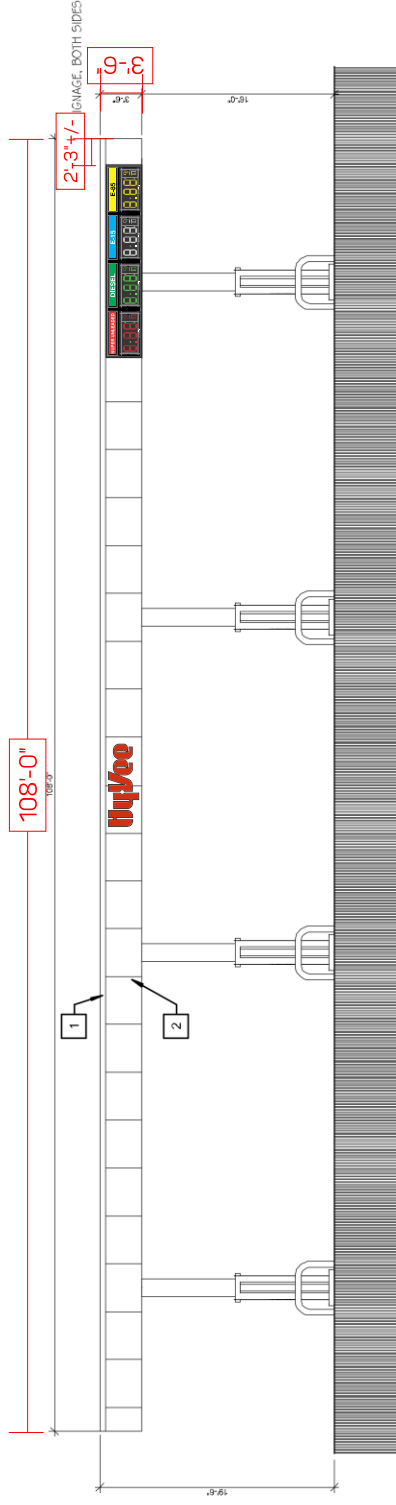

PRICER DETAIL
 SCALE: 1/2" = 1'-0"

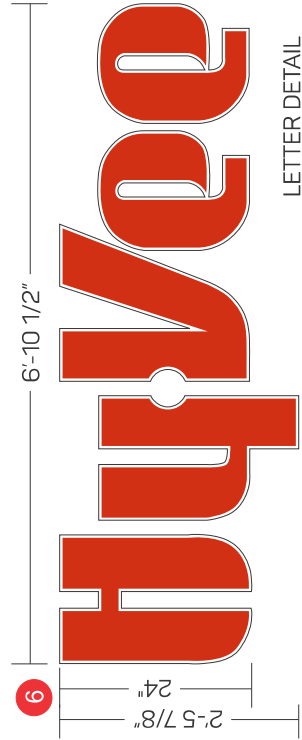

LETTER DETAIL
 SCALE: 1/2" = 1'-0"

APPROVAL BOX - PLEASE INITIAL

CUSTOMER APPROVAL	Date
-------------------	------

NOTE: Elevation drawings are for customer approval only, drawings are not to be used as any installation guide, all dimensions must be verified before installation.

Customer:	HYVEE	Date:	08/28/19	Prepared By:	KH	NOTE: Color output may not be exact when viewing or printing this drawing. All colors used are PMS or the closest CMYK equivalent. If these colors are incorrect, please provide the correct PMS match and a revision to this drawing will be made.
Location:	PEORIA, IL	File Name:	188086 - R6 - PEORIA, IL	Eng:	-	

DISTRIBUTED BY SIGN UP COMPANY
 700 21st Street Southwest
 PO Box 210
 Watertown, SD 57201-0210
 1.800.843.9888 • www.personasigns.com

