


EXHIBIT "A"

PART OF LOT 4 OF JOHN C. BIRKET'S SUBDIVISION OF THE NORTHEAST QUARTER OF SECTION 3, TOWNSHIP-8-NORTH, RANGE-8-EAST OF THE FOURTH PRINCIPAL MERIDIAN, PEORIA COUNTY, ILLINOIS.

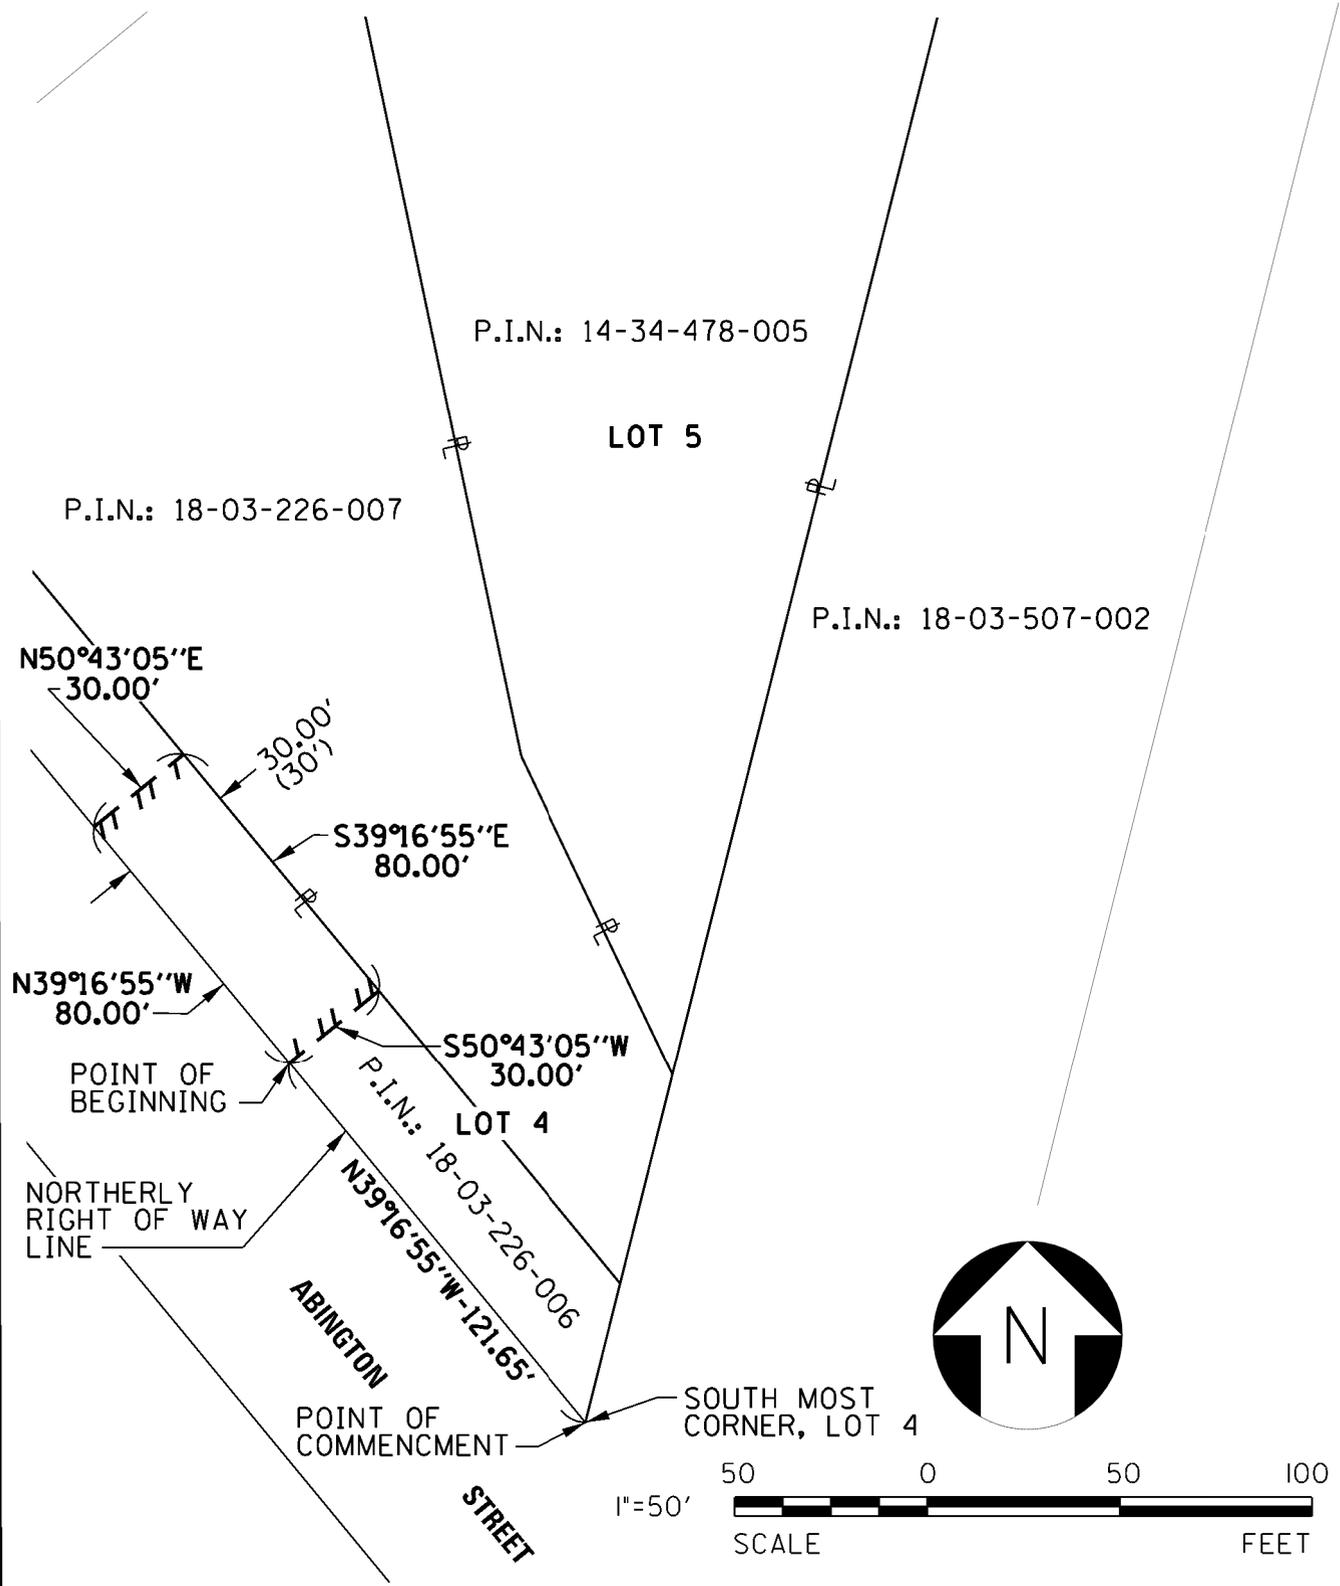

CLIENT: City of Peoria PEORIA, ILLINOIS	TITLE: TEMPORARY EASEMENT P.I.N.: 18-03-226-006	PROJECT NO. MS20028
		SHEET OF DRAWING NO.
 858 North Main Street, Marion, IL 61558 309.321.8141 voice, 309.321.8142 fax www.mps-il.com MILLENNIA PROFESSIONAL SERVICES	DSGN. DJE	SCALE: 1" = 50'
	DWN. DJE	DATE: 10/02/20
	CHKD.	PLOT DATE: 10/02/20