



REVISIONS	
NO.	DATE
1	04/27/15
2	06/27/15
SUBMITTED FOR INITIAL PLAN REVIEW	
REVISED PER PER-1615 STAFF COMMENTS	

DATE:	04-27-15
DWG Project No.:	14121



VICINITY MAP

SITE DATA TABLE	
CITY:	PEORIA
STATE:	ILLINOIS
ZONING CLASSIFICATION:	C2 - LARGE SCALE COMMERCIAL
PROPOSED LAND USE:	RETAIL RESTAURANT
TOTAL ACRES OF ADJACENT SITES:	63.33 AC. (INCLUDING PROPOSED 2.78 AC.)
TOTAL STREET, BUILDING AREA & SHOPPING CENTER:	726,387 SF (INCLUDE CURB, STREET, FUTURE USES)
DEVELOPER:	DEVELOPMENT MANAGEMENT GROUP, LLC
ARCHITECT:	ANCHOR ASSOCIATES
ENGINEER:	PERKINS+WILL
DATE:	04/27/15
PROJECT NO.:	14121
PROJECT NAME:	RETAIL & RESTAURANT
PROJECT ADDRESS:	4200 NORTH STERLING AVENUE, PEORIA, IL 61614

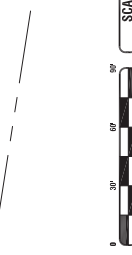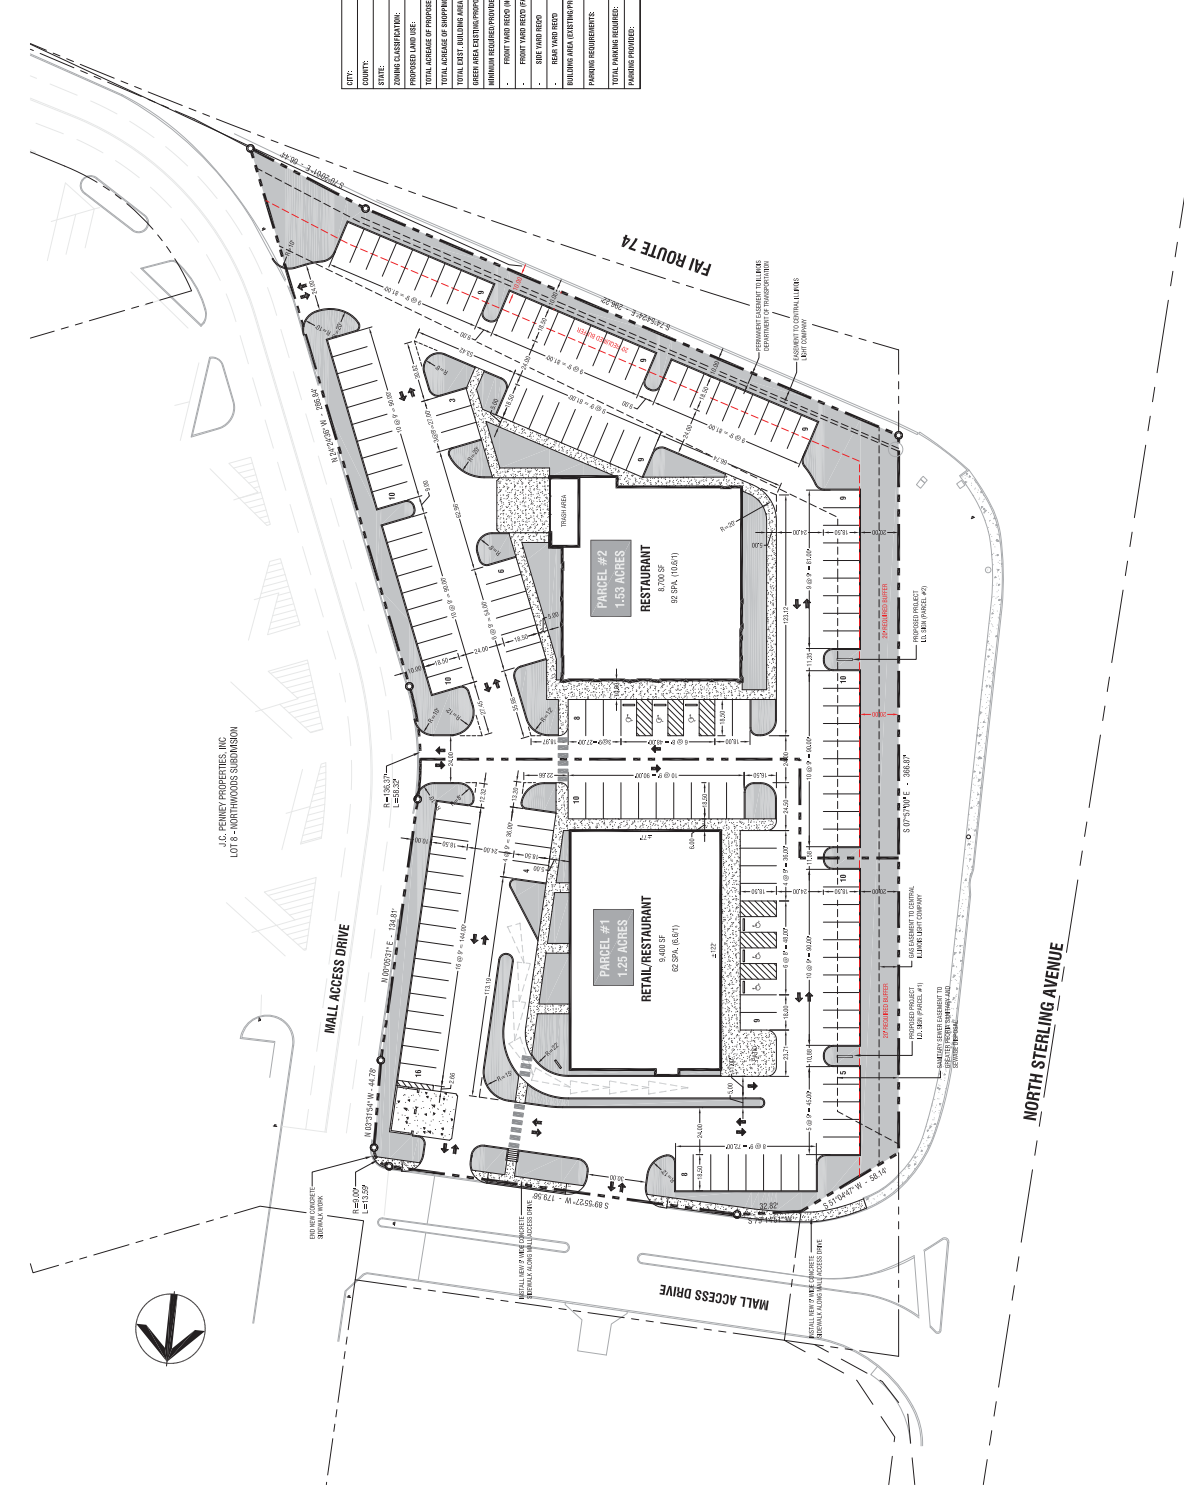

ISSUED FOR: CHECKSET AGENCY REVIEW BID PURPOSES CONSTRUCTION

SCALE: 1"=30'

