



# EXHIBIT "A"

PART OF LOT 4 OF JOHN C. BIRKET'S SUBDIVISION OF THE NORTHEAST QUARTER OF SECTION 3, TOWNSHIP-8-NORTH, RANGE-8-EAST OF THE FOURTH PRINCIPAL MERIDIAN, PEORIA COUNTY, ILLINOIS.

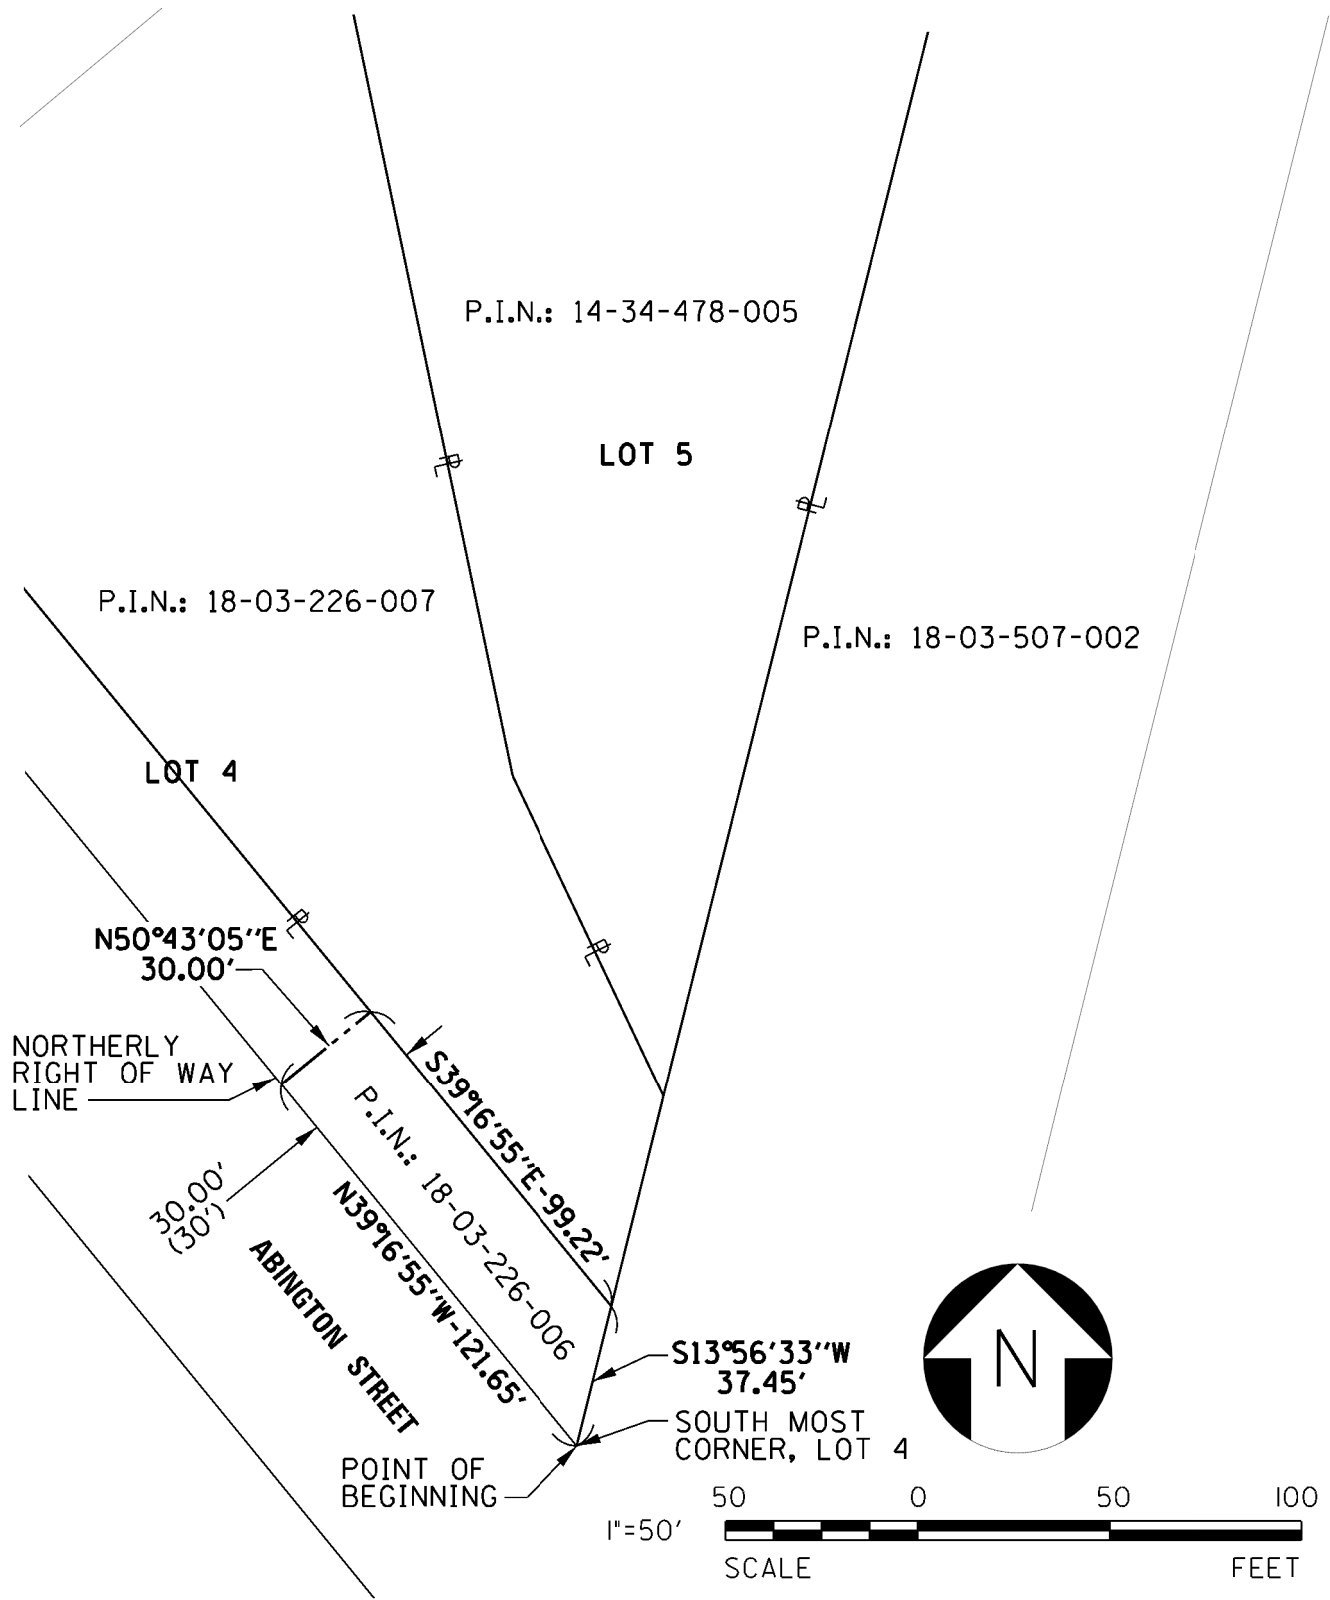

CLIENT: <b>City of Peoria</b> PEORIA, ILLINOIS	TITLE: <b>RIGHT OF WAY</b> P.I.N.: 18-03-226-006	PROJECT NO. MS20028
		SHEET OF DRAWING NO.
 858 North Main Street, Marion, IL 61558 309.321.8141 voice, 309.321.8142 fax www.mps-ill.com <b>MILLENNIA PROFESSIONAL SERVICES</b>	DSGN. DJE	SCALE: 1" = 50'
	DWN. DJE	DATE: 12/15/20
	CHKD.	PLOT DATE: 12/15/20